

Baylor University
George W. Truett
Seminary



J. Robert Anderson, FASLA
Landscape Architect

1715 S. Capital of Texas Highway
Suite 105
Austin, Texas 78746

phone 512.329.8882
fax 512.329.8883
e-mail: jranders@aol.com

ISSUES


KEY SITE PLAN

Preliminary
Landscape Plan

KEY BUILDING PLAN

DATE: 21 JANUARY 1999
PROJECT NUMBER: 97323.00
DRAWN BY: Ty Holl
CHECKED BY: JRA
PLOT FILE:

L-1

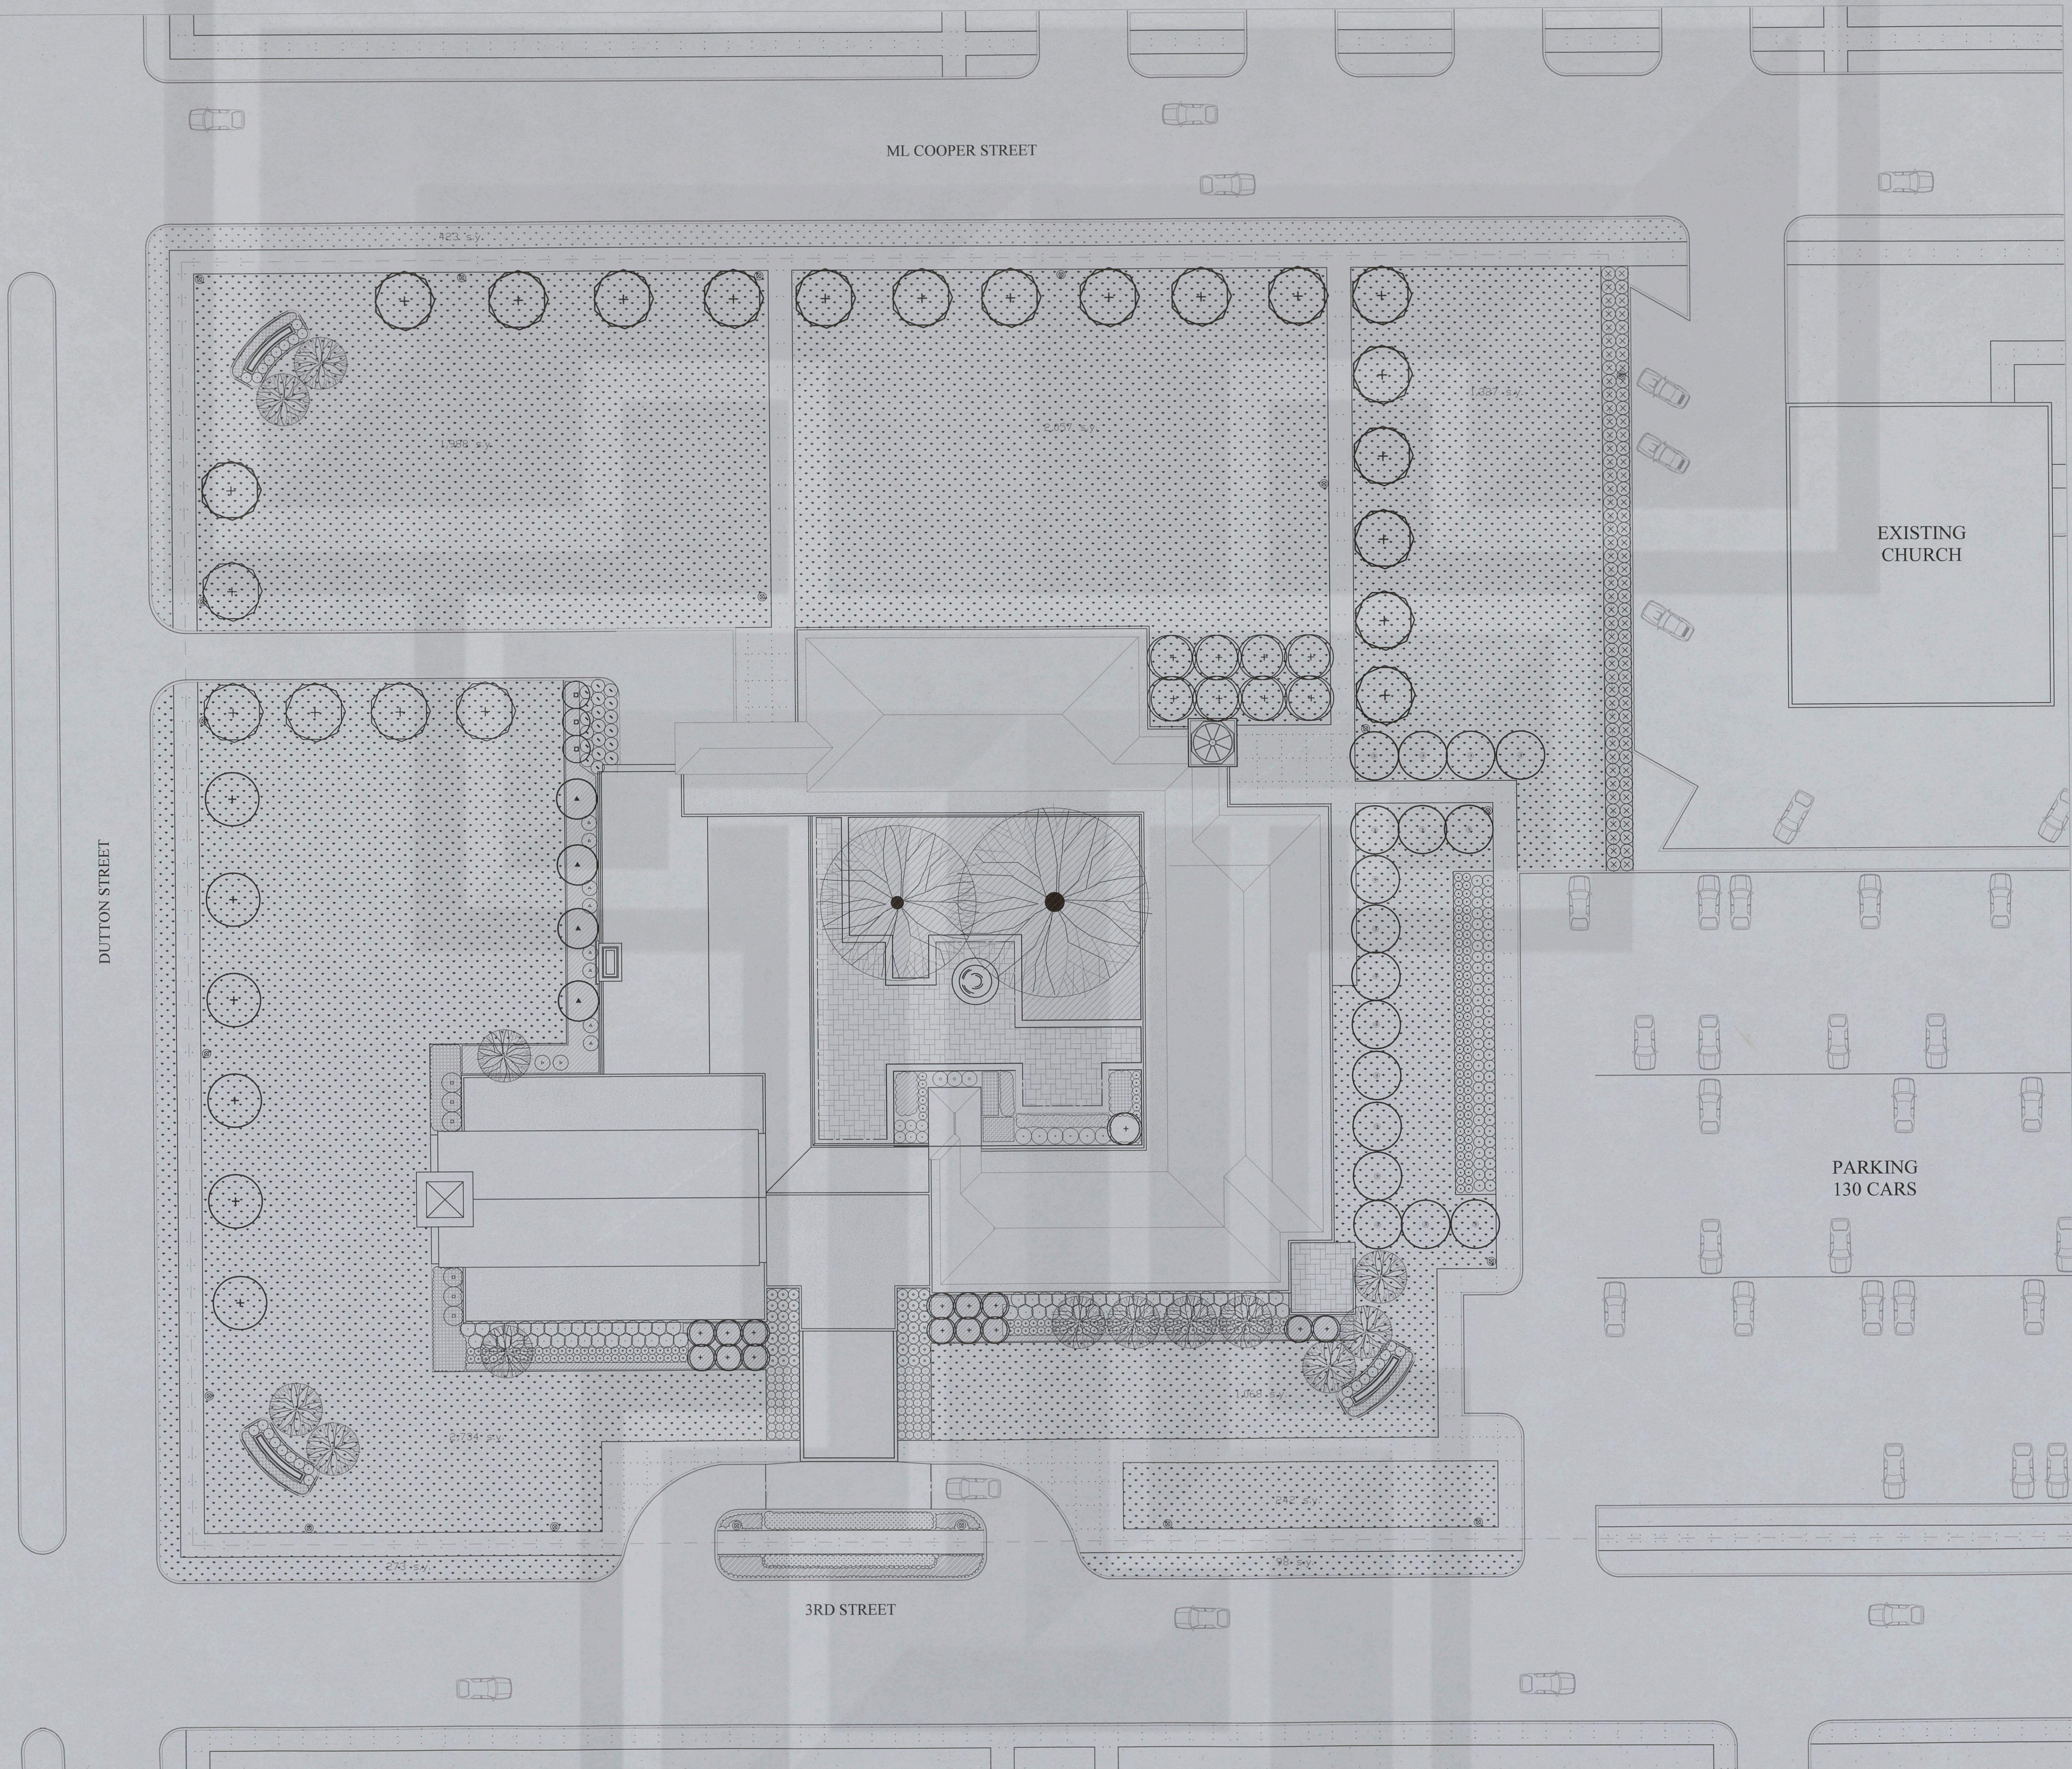

1 Preliminary Landscape Plan
SCALE: 1"=20'-0"