


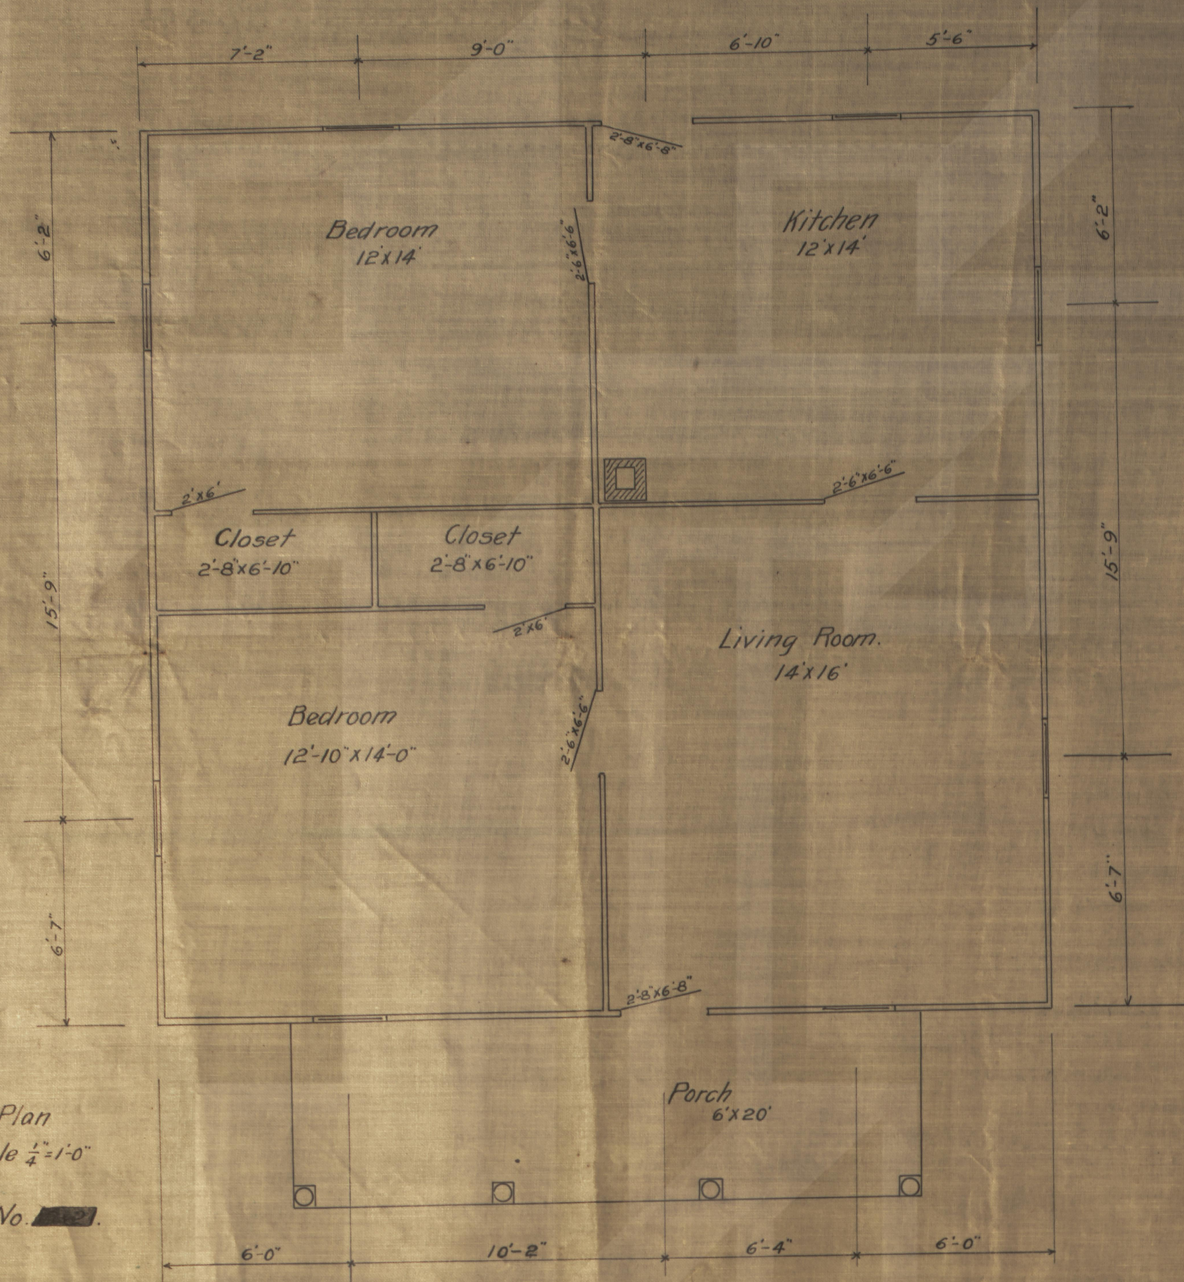



Floor Plan
Scale $\frac{1}{4}" = 1'-0"$

No. **12**

FROM	
CONSTRUCTION Department	
Double U Co., Post City, Texas	
Drawn by <u>T. R. W.</u>	Date <u>4/1/08</u>
Traced by <u>T. R. W.</u>	Date <u>4/1/08</u>
Approved <u></u>	Date <u></u>
Drawing No. <u>08013A</u>	
Sheet No. <u>9</u>	
Scale <u>$\frac{1}{4}" = 1'-0"$</u>	

N-3
08013A

1908-4-7

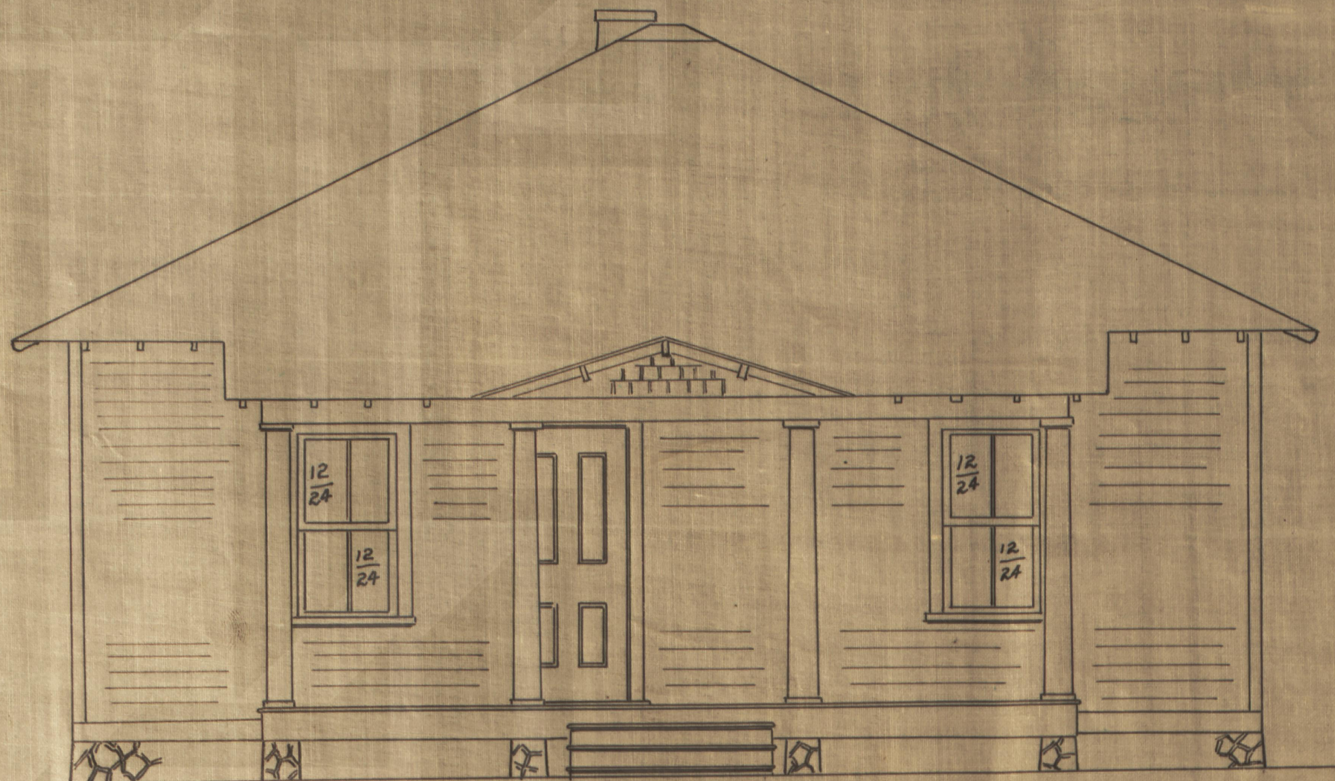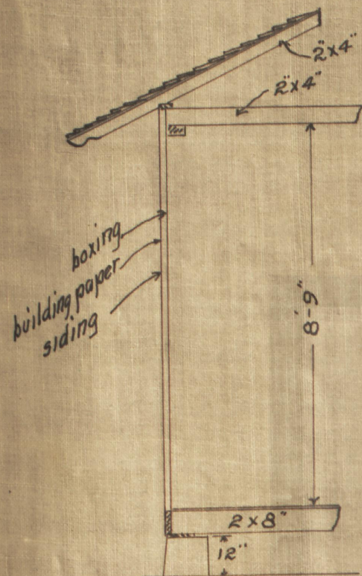

FROM
CONSTRUCTION Department
Double U Co., Post City, Texas

Drawn by T.F.W. Date
Traced by T.F.W. Date 4/7/08
Approved Date

Drawing No. 08013A
Sheet No. 6
Scale $\frac{1}{4}'' = 1'-0''$

Front Elevation
Scale $\frac{1}{4}'' = 1'-0''$

28x28 House.

08013A

1908-4-7

FROM
CONSTRUCTION Department
Double U Co., Post City, Texas

Drawn by T.B.W. Date _____
Traced by T.B.W. Date _____
Approved _____

Drawing No. 08013A
Sheet No. 7
Scale 1"=1'-0"

Foundation Plan
Farm House


Scale $\frac{1}{4}'' = 1'-0''$

.08013A

N-3

Nos. [redacted]

Hold
11/2/05
2mm

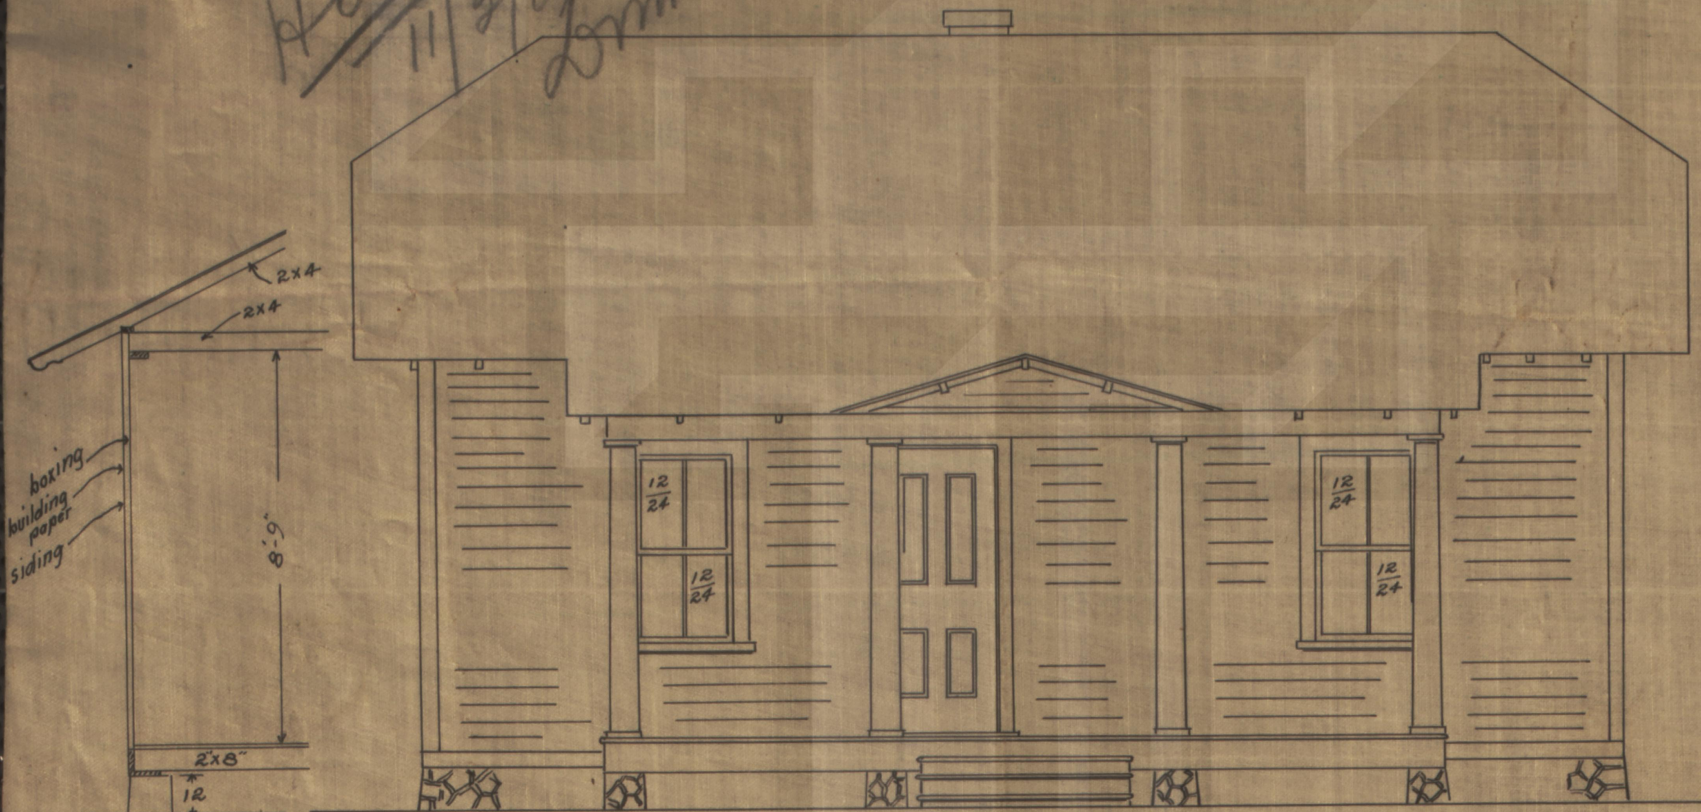

FROM
CONSTRUCTION Department
 Double U Co., Post City, Texas

Drawn by *T.R.W.* Date _____
 Traced by *T.R.W.* Date *4/7/08*
 Approved *J.N.H.* Date _____

Drawing No. *08013 A*
 Sheet No. *1*
 Scale *1/4" = 1'-0"*


Front Elevation
Scale 1/4" = 1'-0"



N-3

1908-4-7

08013 A.

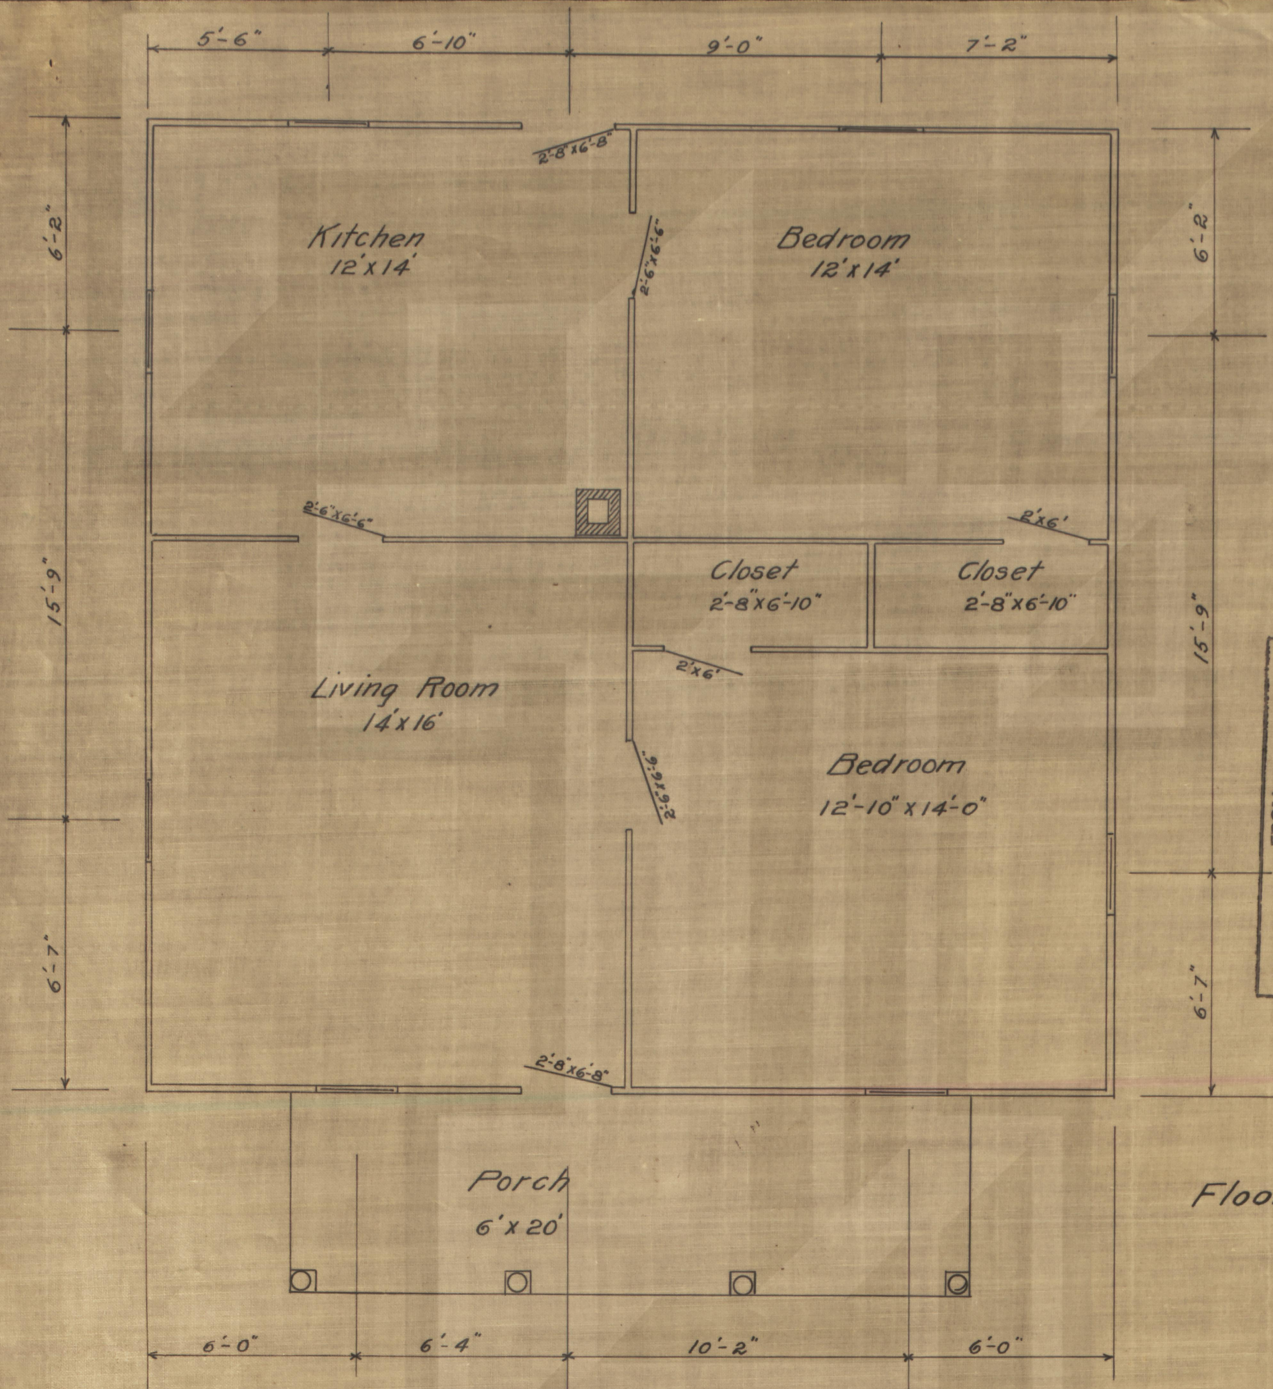


FROM CONSTRUCTION Department Donble U Co., Post City, Texas			
Drawn by	T.R.W.	Date	4/2/08
Checked by	T.R.W.	Date	4/2/08
Approved	J.N.H.	Date	
Drawing No.	08013A	Sheet No.	2
Scale	1/4" = 1'-0"		

Floor Plan
Scale 1/4" = 1'-0"

28'x28' House.

1908-4-7

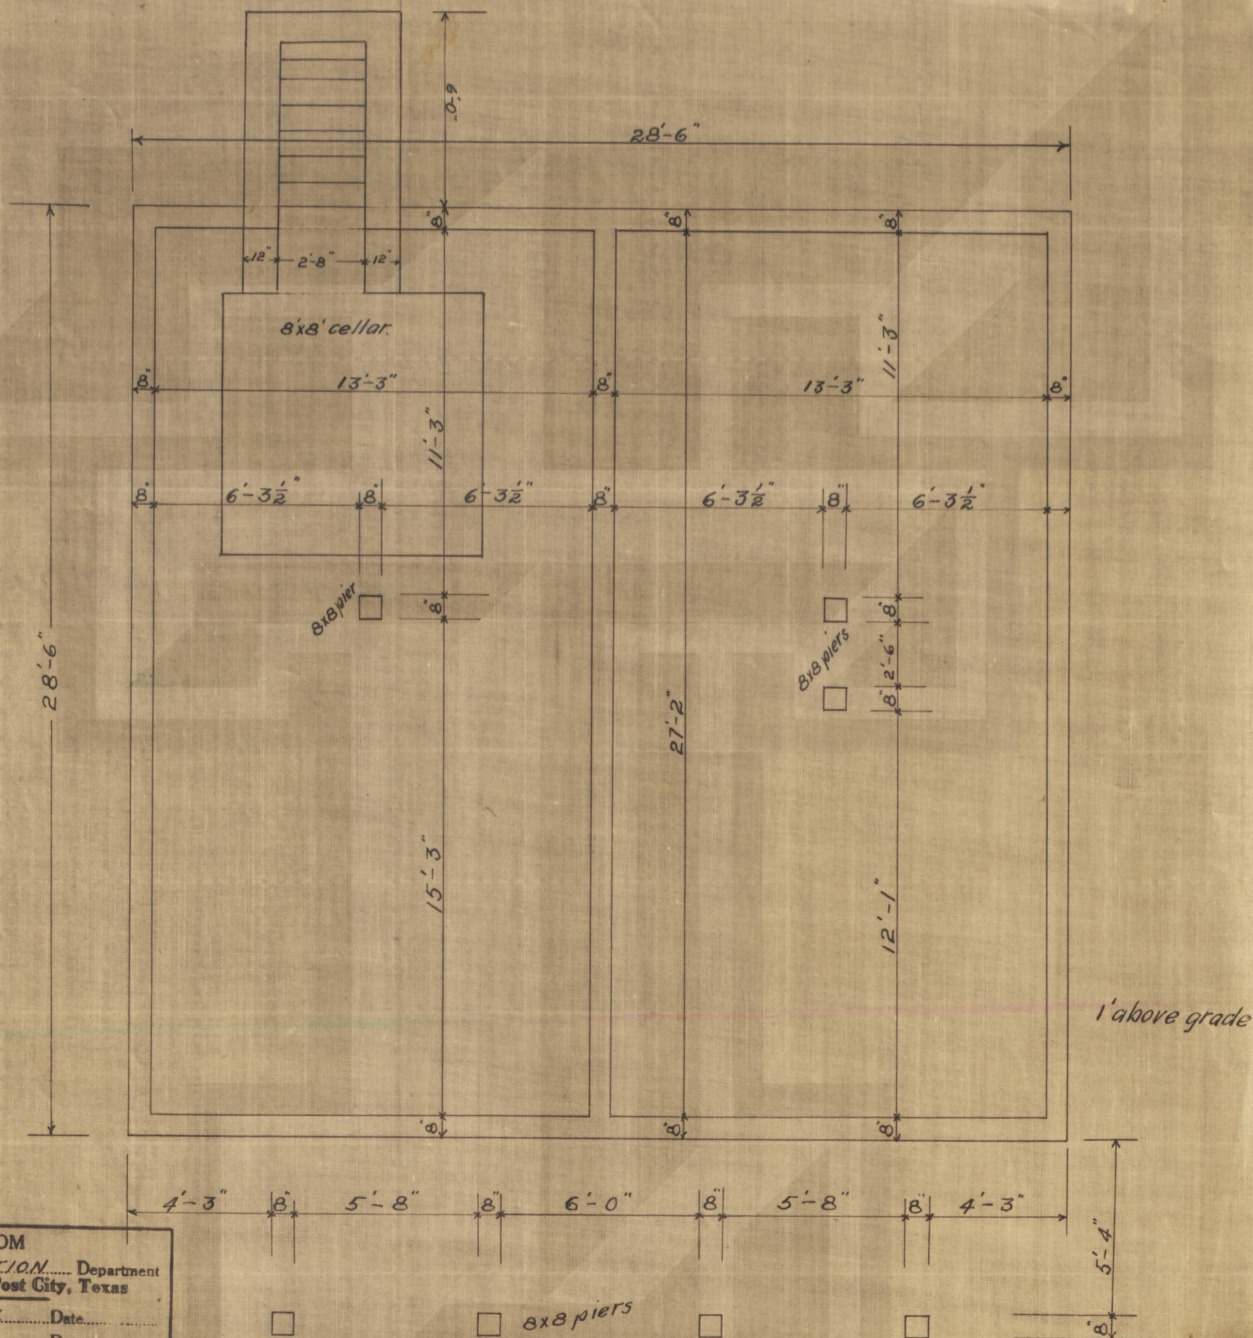

FROM

CONSTRUCTION Department
Double U Co., Post City, Texas

Drawn by T. E. W. Date

Traced by T. E. W. Date

Approved A. N. H. Date

Drawing No. 08013A



Sheet No. 3

Scale 1/4" = 1'-0"

Foundation Plan

Farm House 28x28

Scale 1/4" = 1'-0"

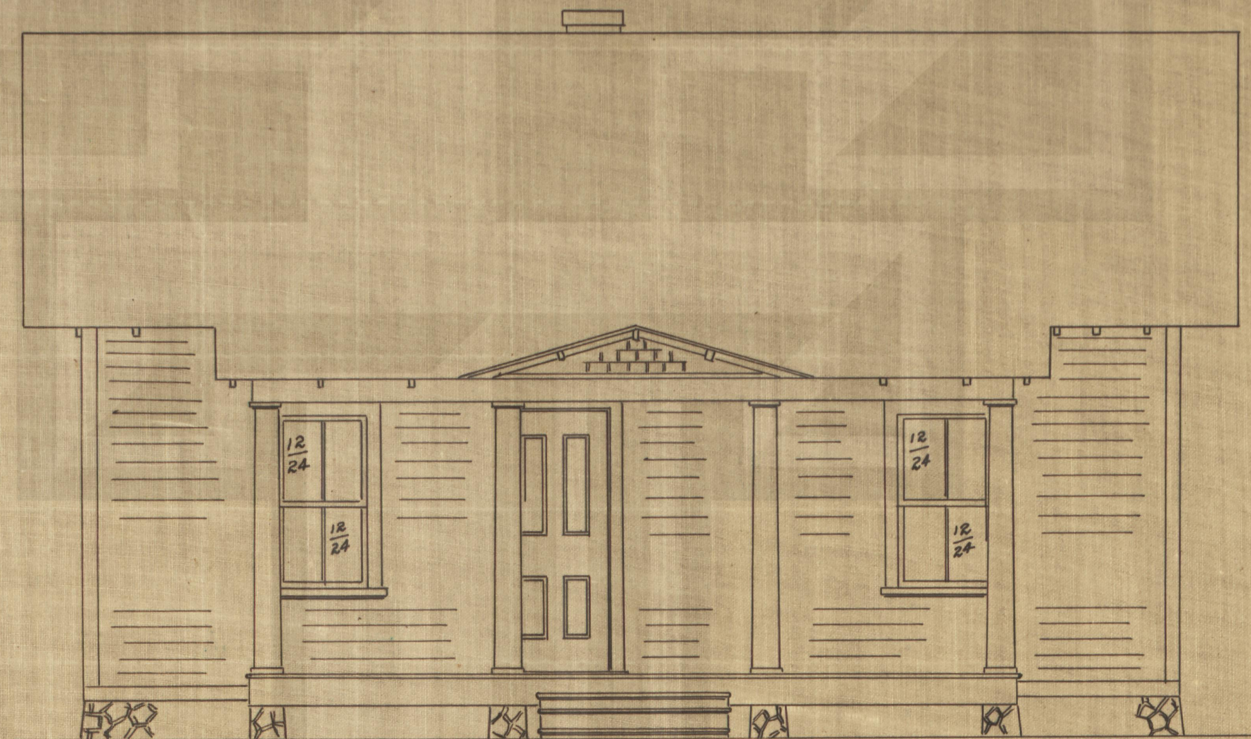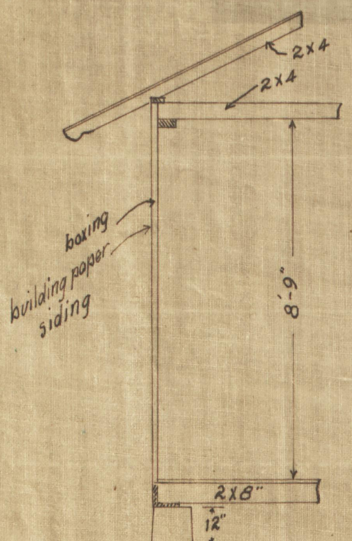

Front Elevation
Scale $\frac{1}{4}" = 1'-0"$


FROM	
CONSTRUCTION Department	
Double U Co., Post City, Texas	
Drawn by .. T.R.W.	Date ..
Traced by .. T.R.W.	Date 4/7/08.
Approved ..	Date ..
Drawing No. 08013A	
Sheet No. 4	
Scale $\frac{1}{4}" = 1'-0"$	

28'x28' House

N-3

08013A

1908-4-7

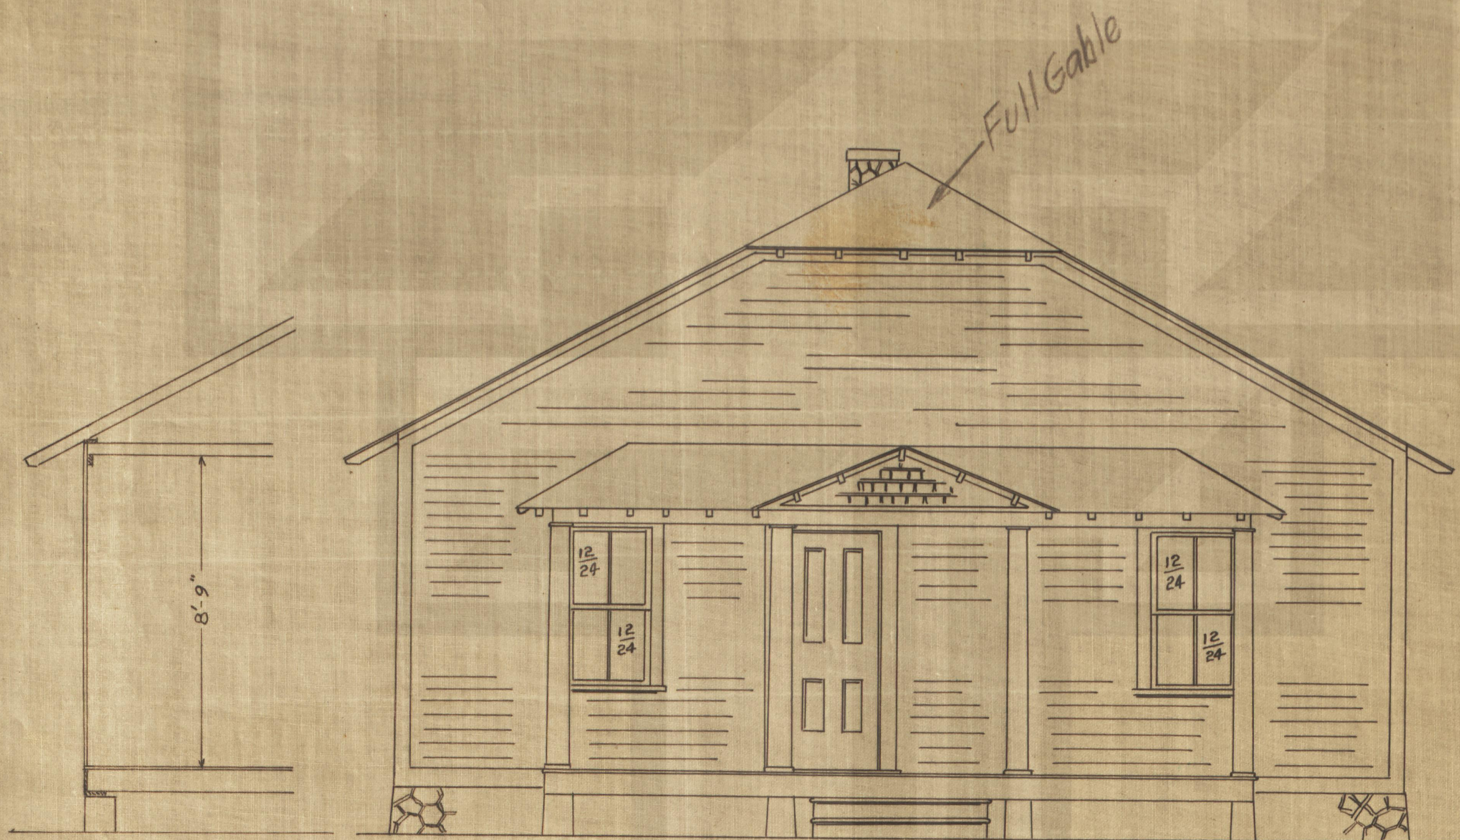

Front Elevation
Scale $\frac{1}{4}" = 1'-0"$

FROM	
CONSTRUCTION	Department
Double U Co., Post City, Texas	
Draws by	J. R. W. Date
Traced by	J. R. W. Date 4/14/08
Approved	Date
Drawing No. 08013A	
Sheet No. 5	
Scale $\frac{1}{4}" = 1'-0"$	

28'x28' House.

08013A

N-3

1908-4-14.