




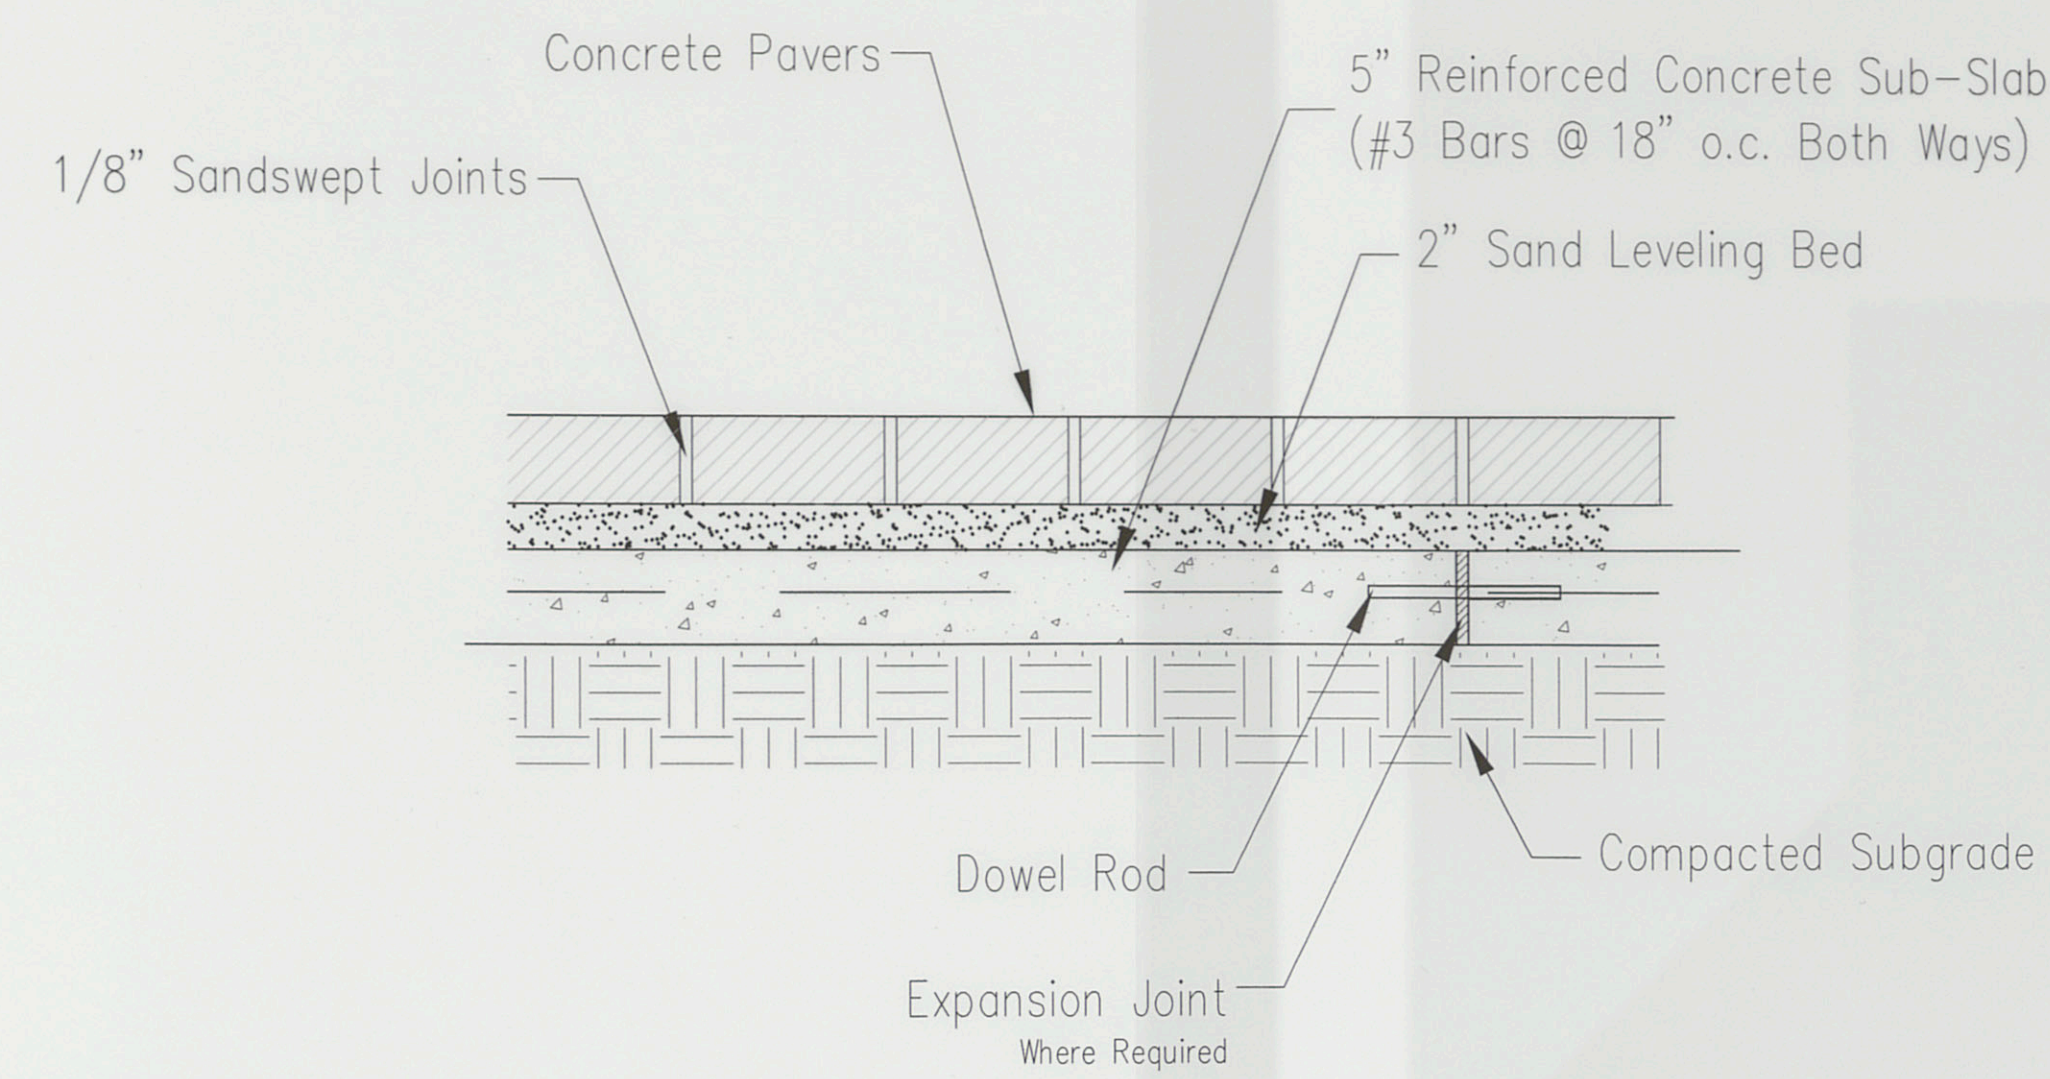


1 CONCRETE PAVING ON CONCRETE
L1.8 Scale: 1-1/2"=1'-00"

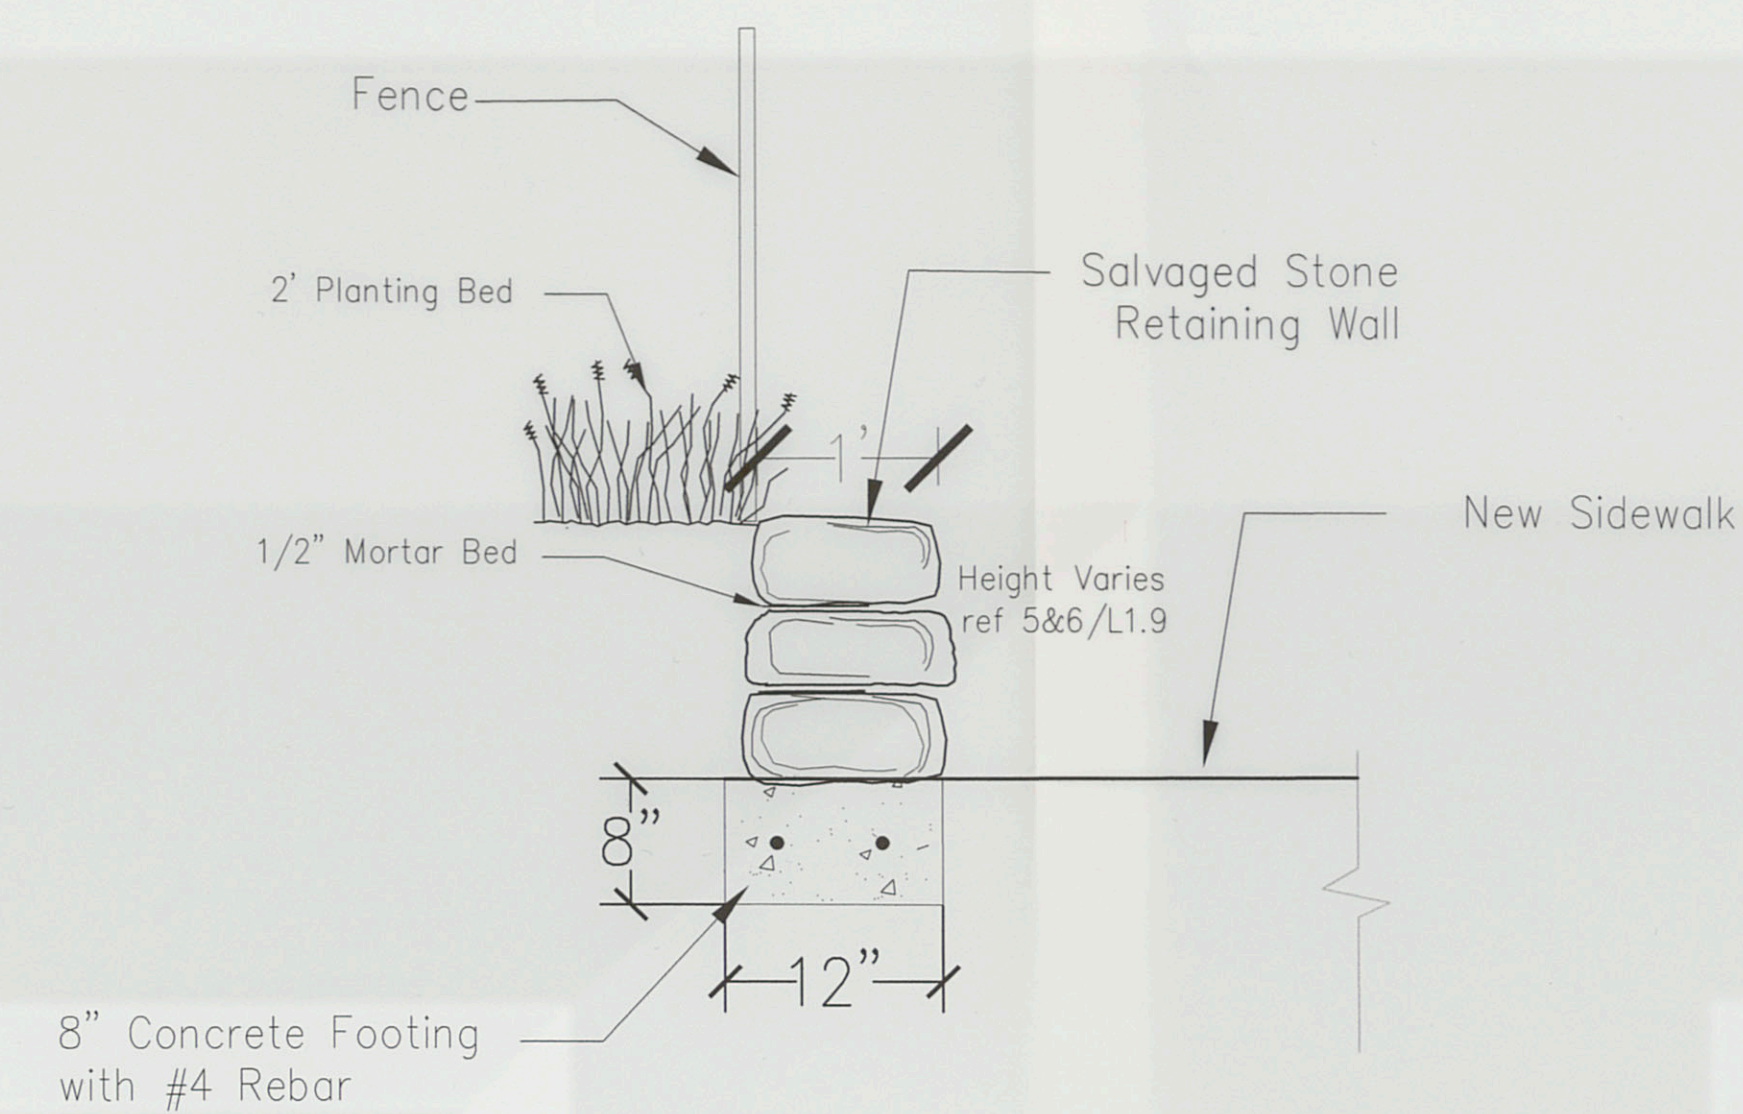


2 RETAINING WALL SECTION
L1.8 Scale: 1"=1'-00"

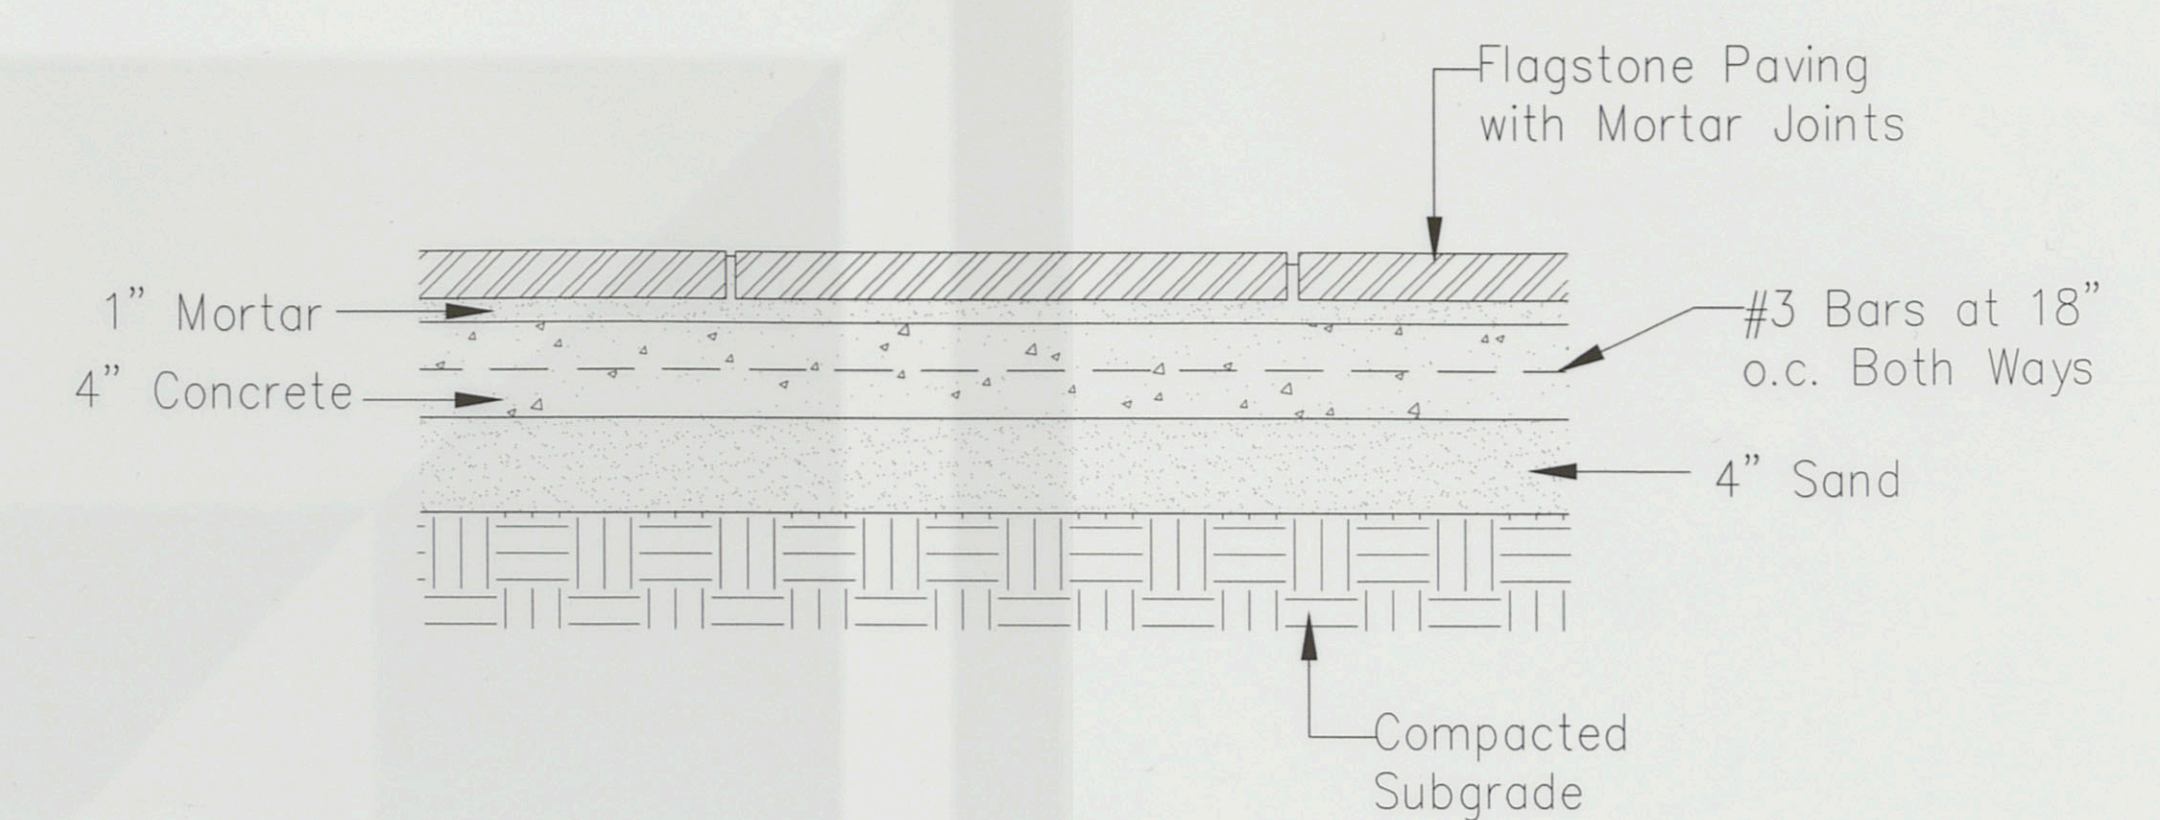

3 FLAGSTONE PAVING +
L1.8 Scale: 1-1/2"=1'-00"

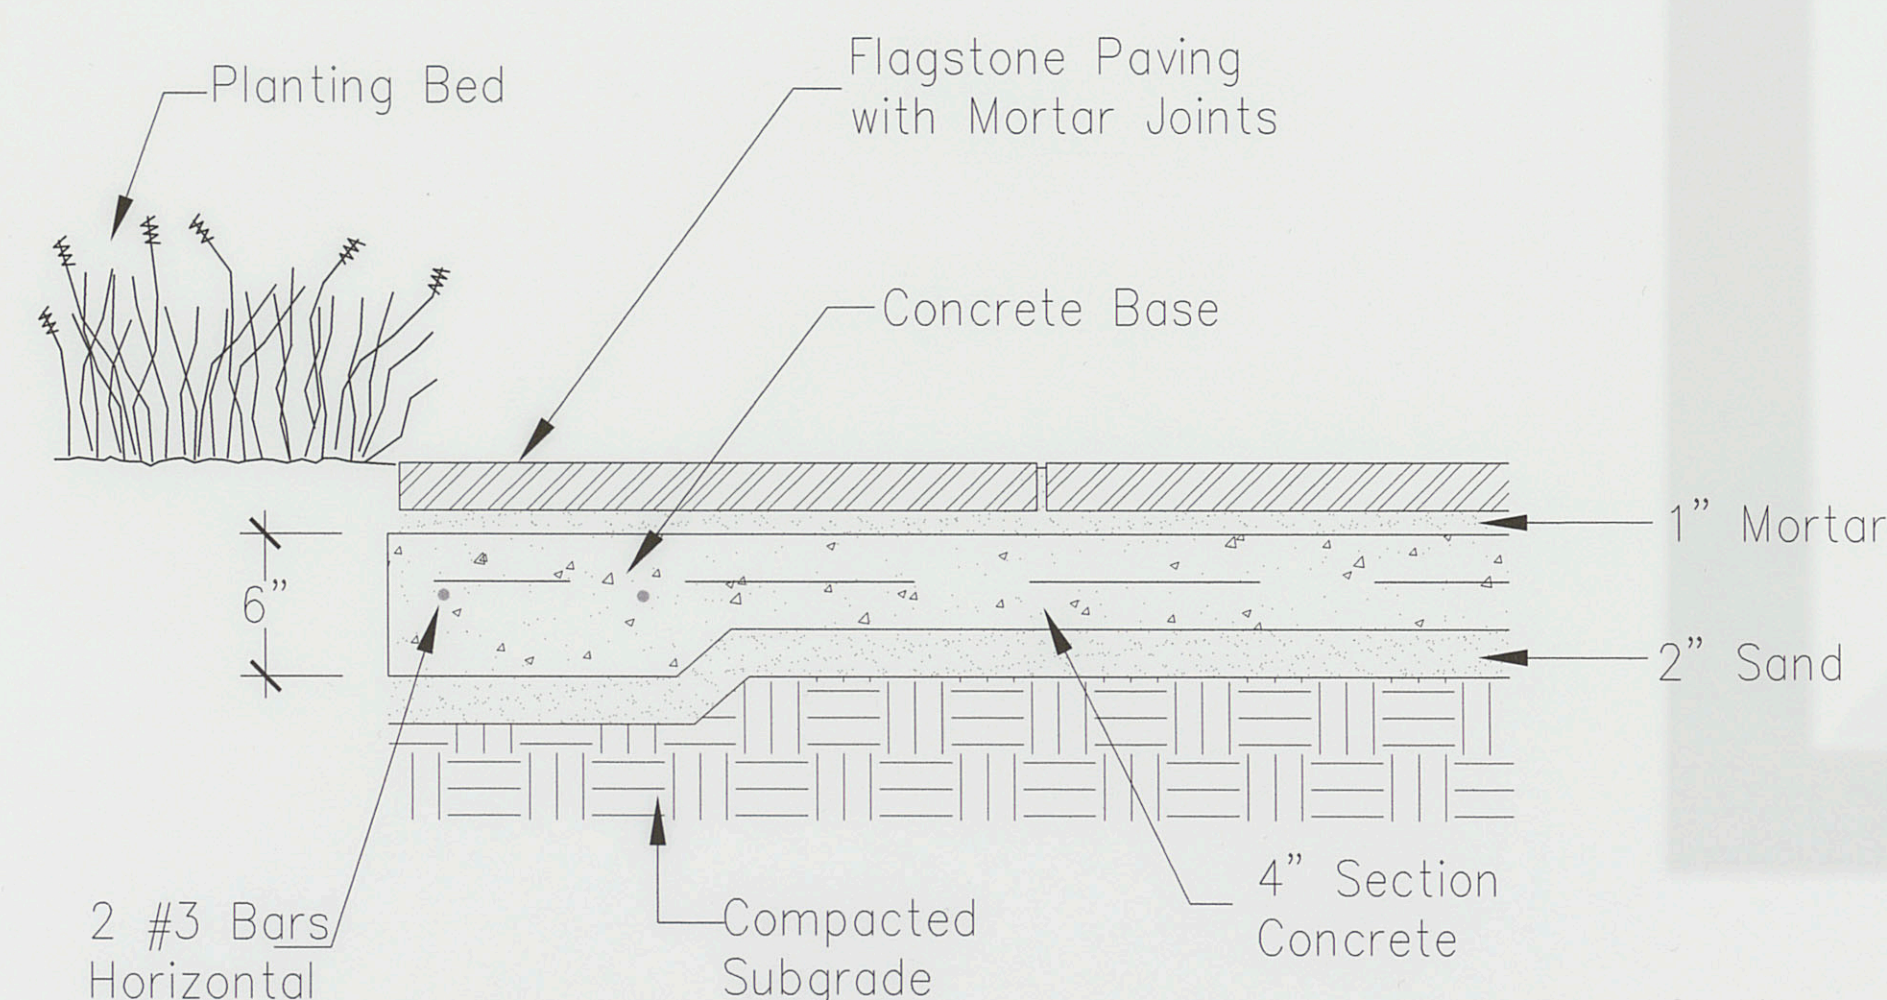


4 FLAGSTONE PAVING WITH PLANTING BED EDGE +
L1.8 Scale: 1-1/2"=1'-00"

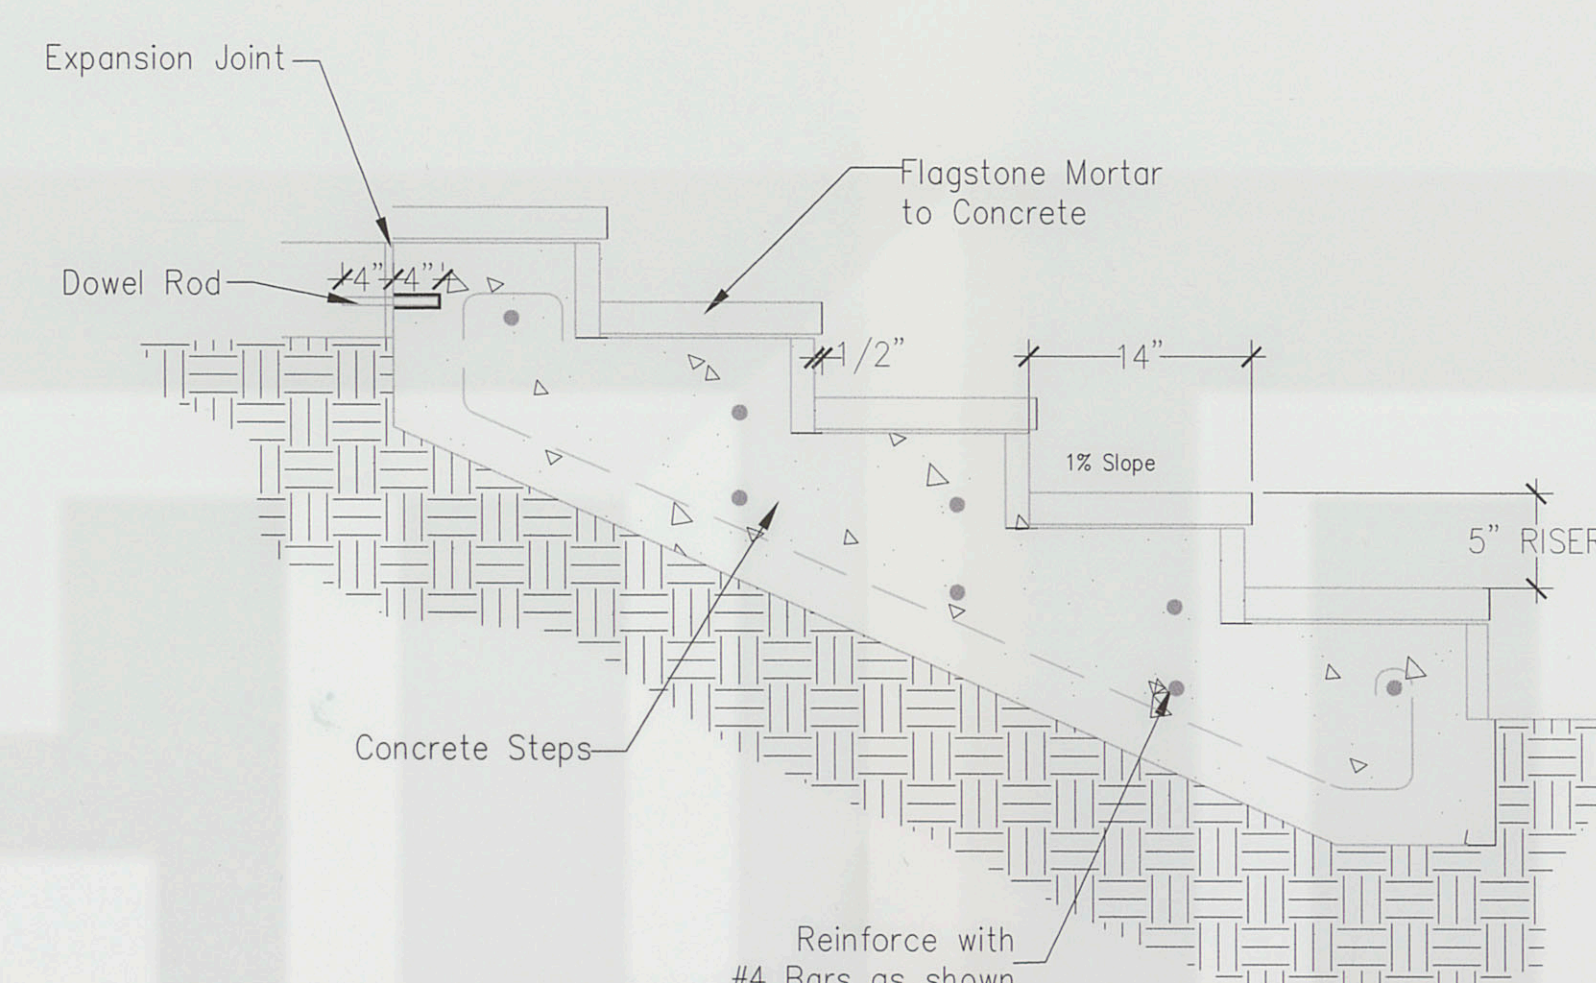


5 STONE FACED STAIRS
L1.8 Scale: 1"=1'-00"


6 CONCRETE STAIRS
L1.8 Scale: 1"=1'-00"

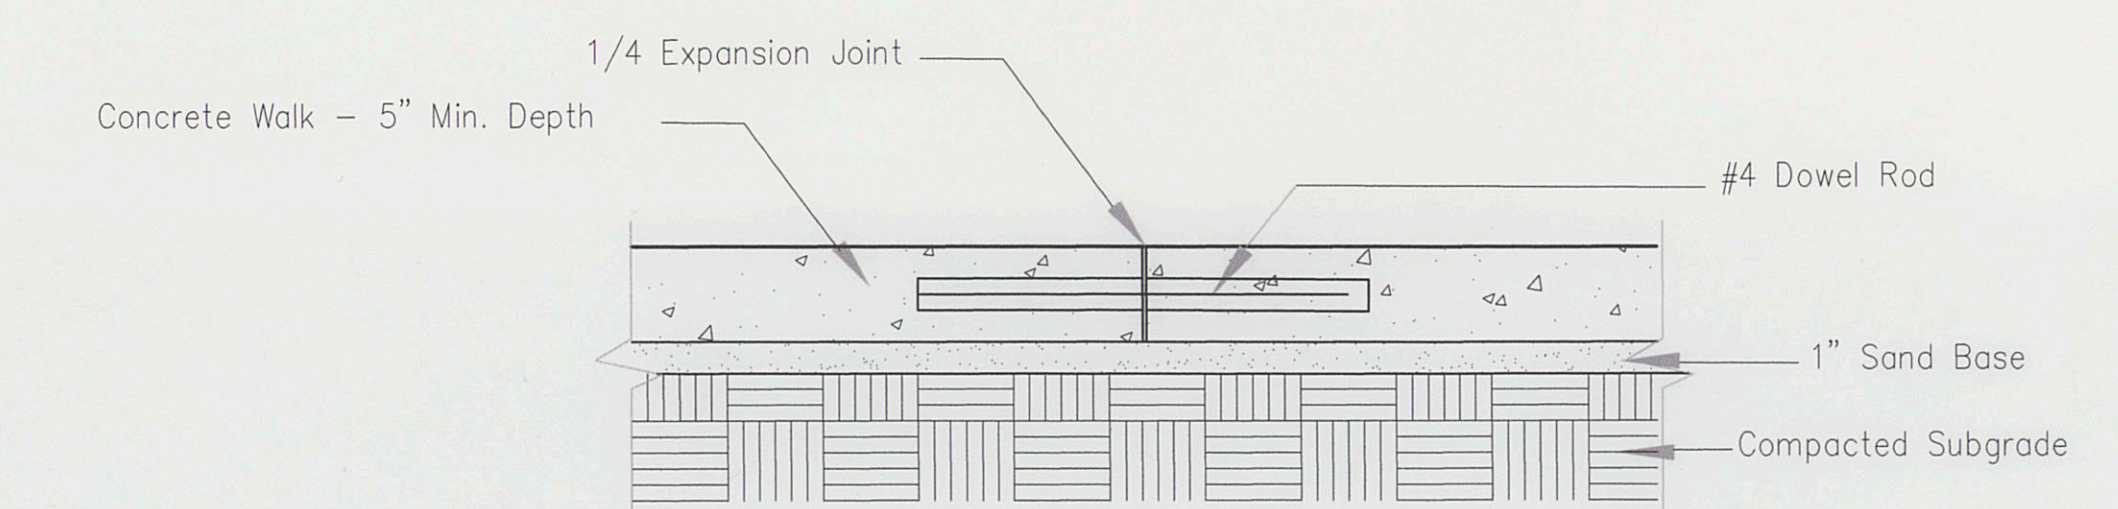


9 CONCRETE WALK
L1.8 Scale: 1"=1'-00"

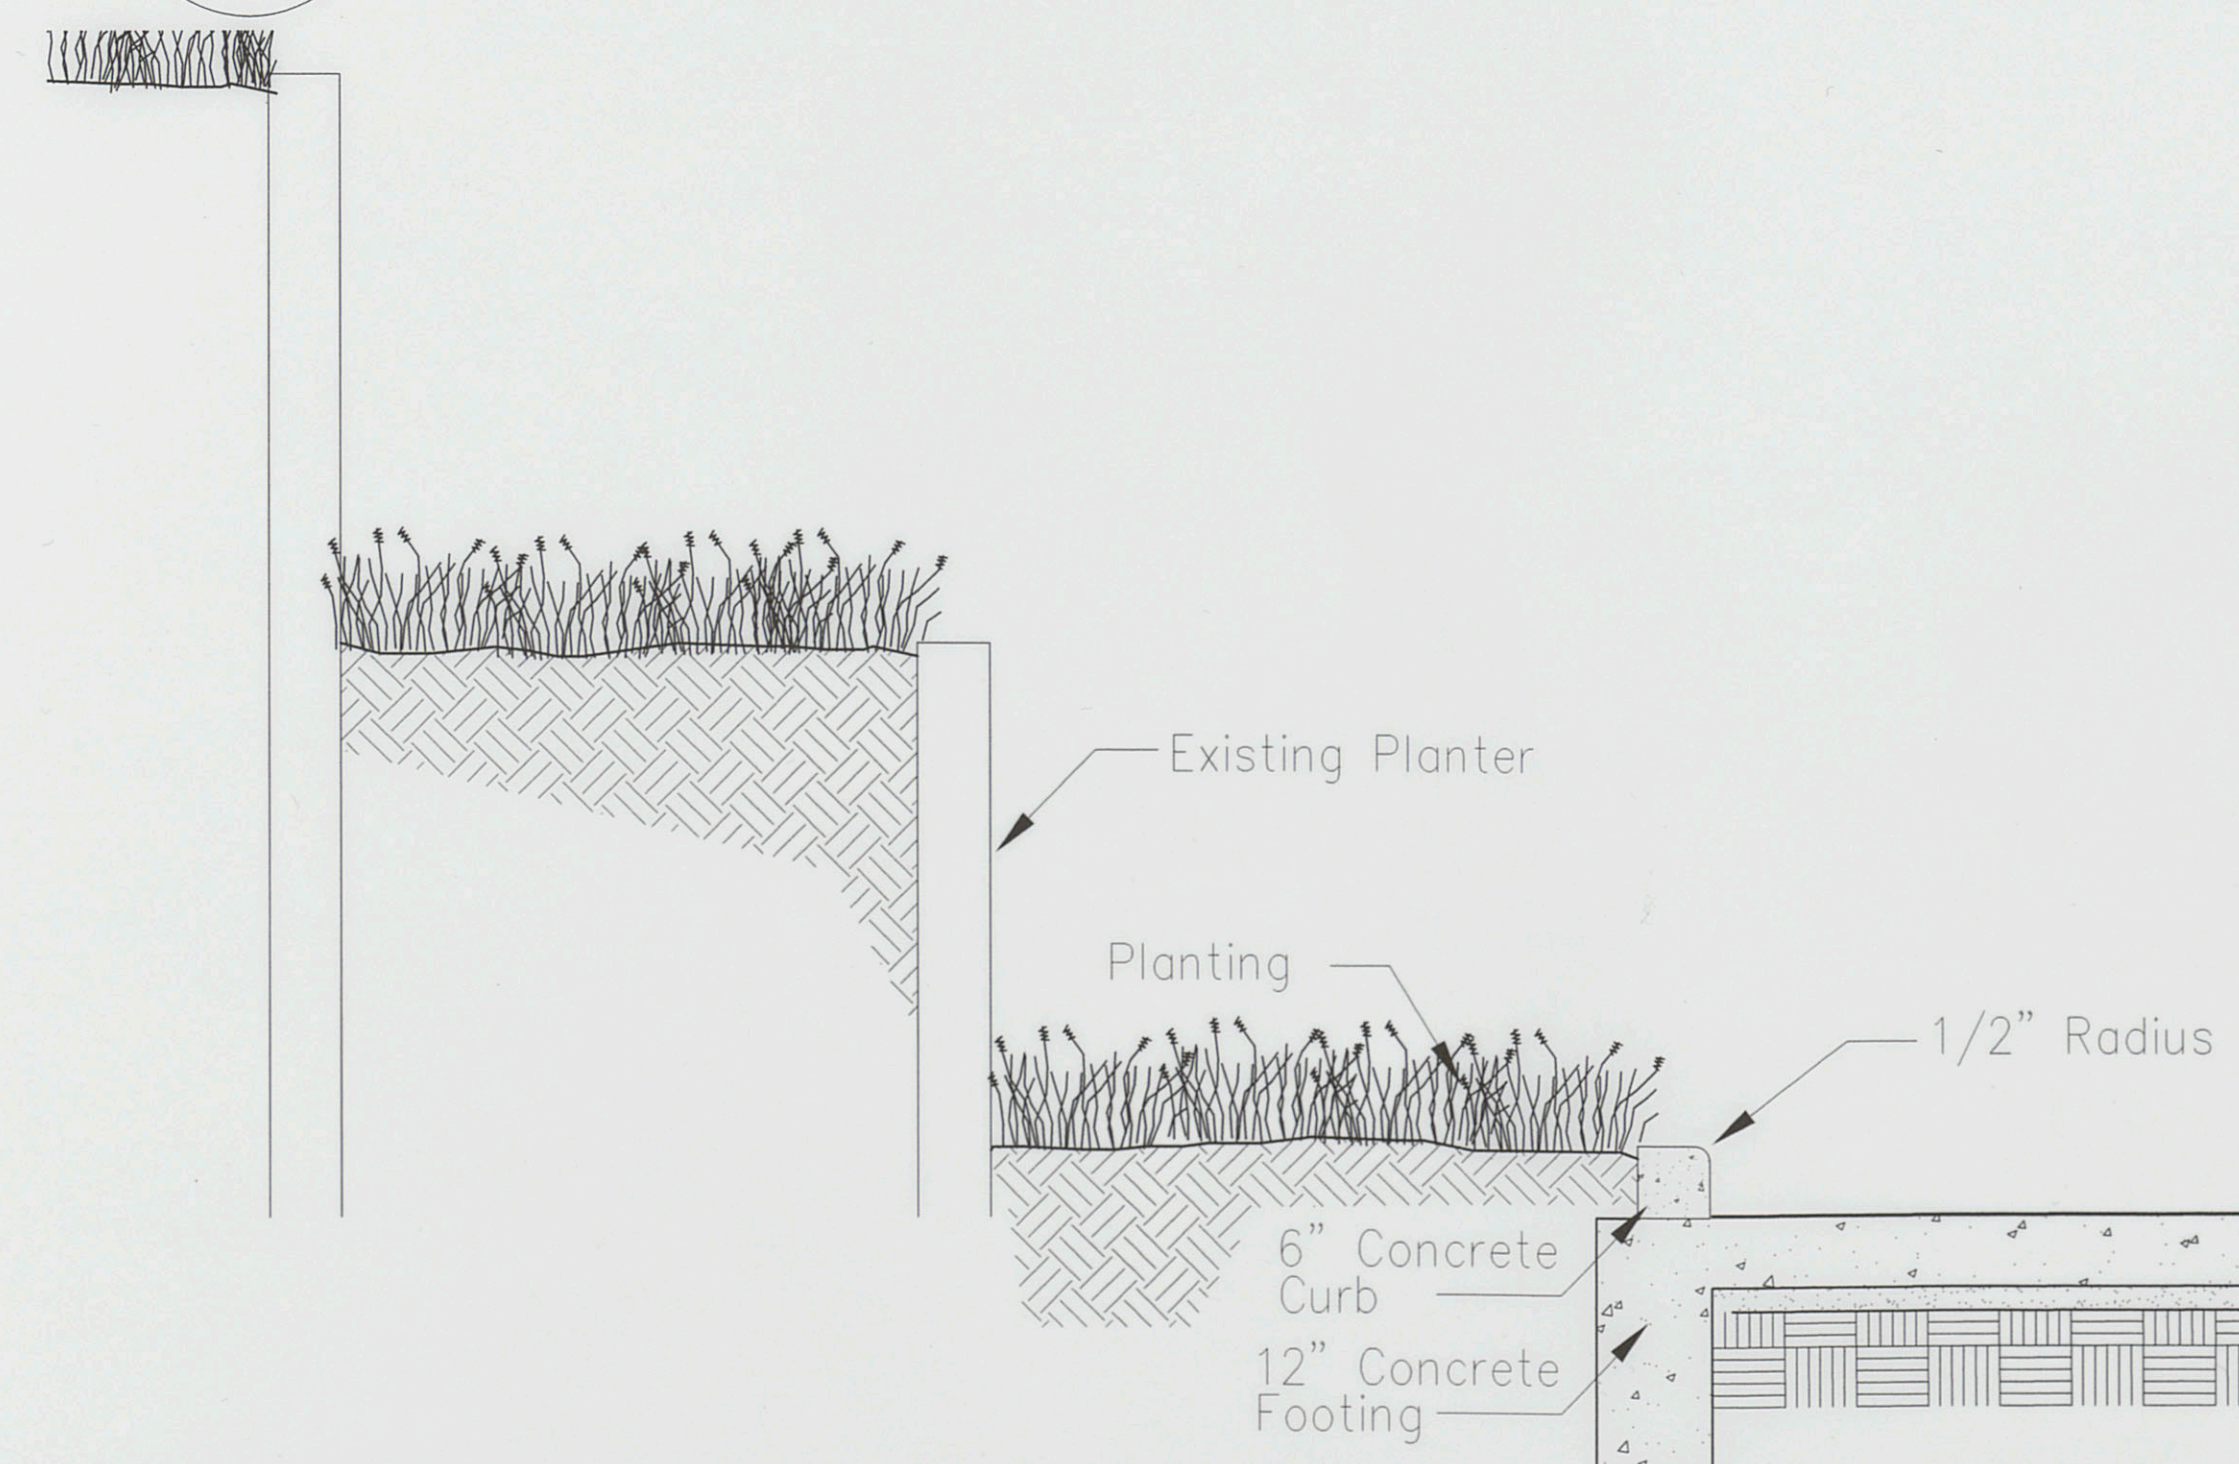

7 RAISED PLANTING BEDS
L1.8 Scale: 3/4"=1'-00"

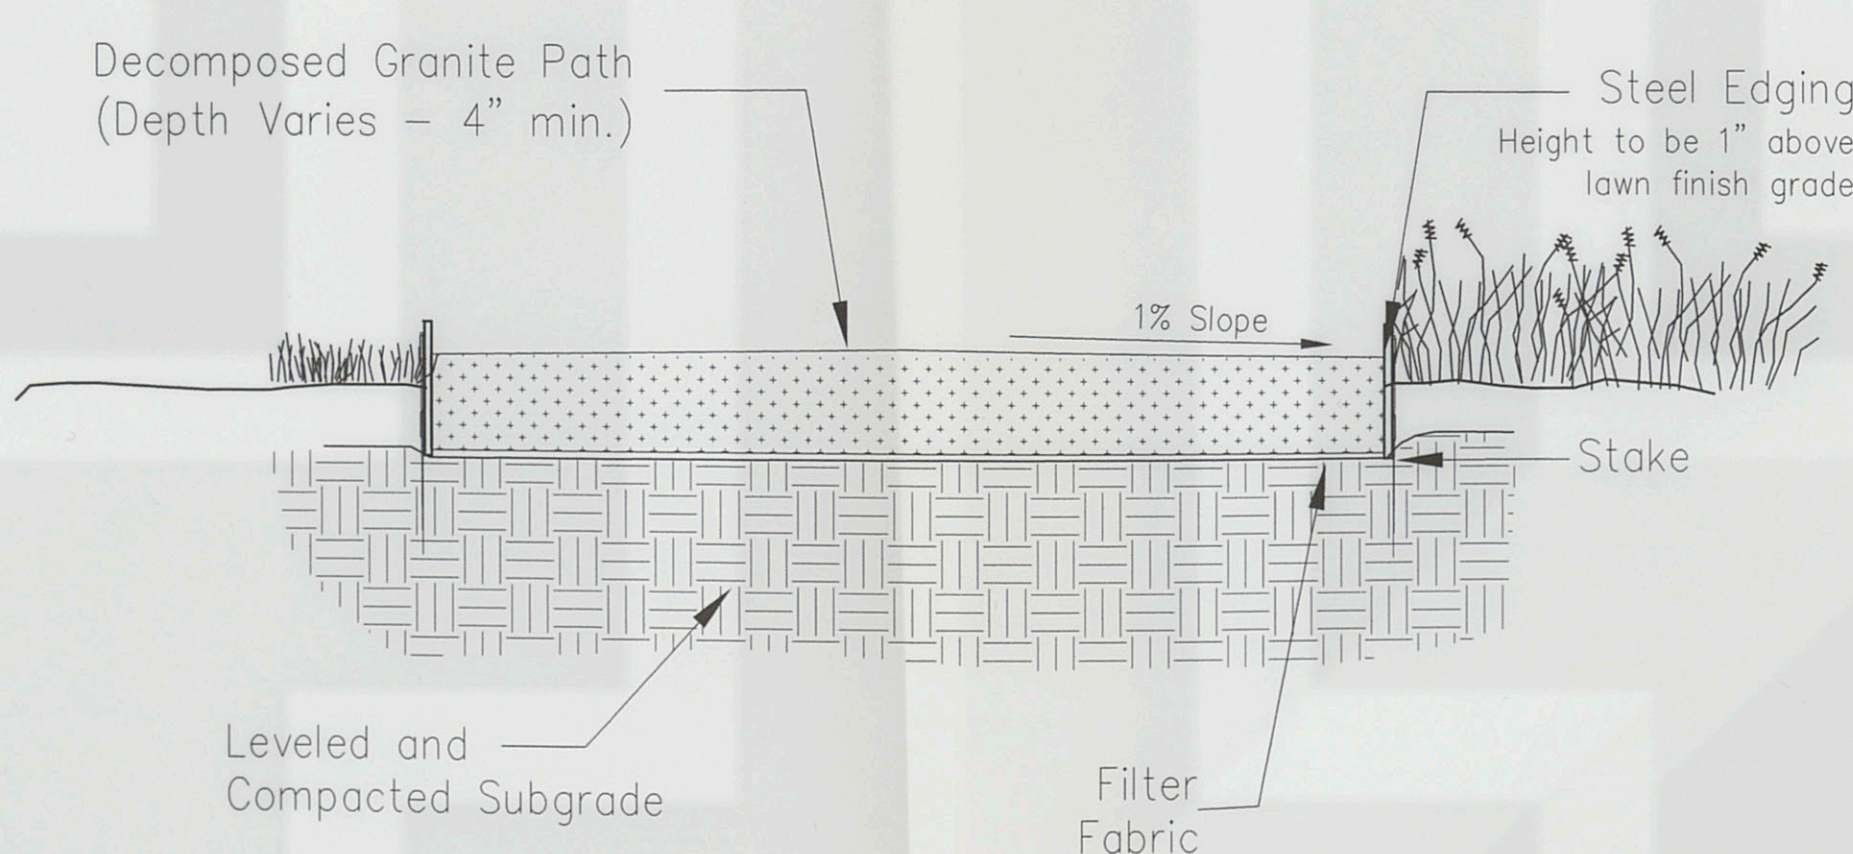

8 DECOMPOSED GRANITE WALK
L1.8 Scale: 1"=1'-00"

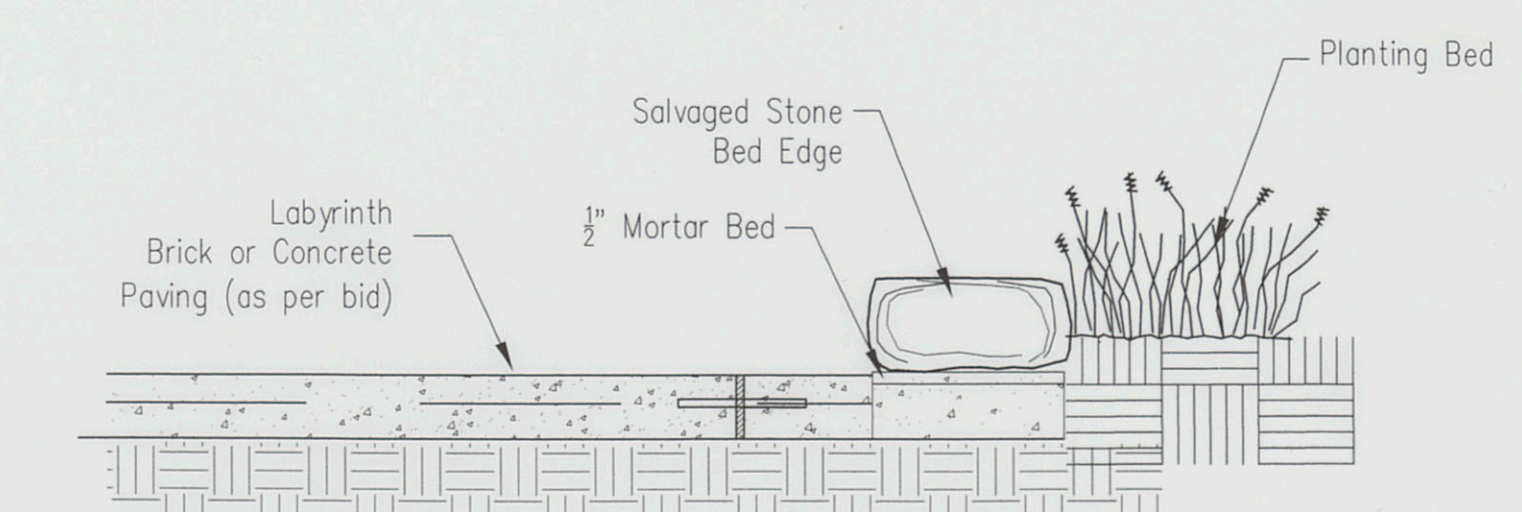

10 Stone Bed Edge
L1.8 Scale: 1"=1'-00"


+Alternate Bid #6
*Alternate Bid #7

C:\Jra\Standards\Logos\jralogo2.kmp

CONSTRUCTION DOCUMENTS

These Drawings are not to be used for bidding, permit, or construction purposes.

Anthony Joseph Atkin, FAIA
Texas Registration No. 15835

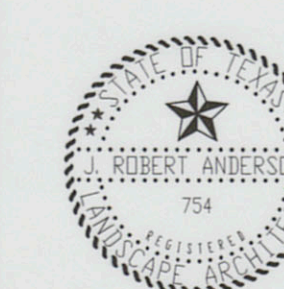

CONSTRUCTION DOCUMENTS

ISSUED FOR GMP
CONSTRUCTION DETAILS

6 DECEMBER 2000
SCALE: AS NOTED
J Robert Anderson, FASLA
1715 S. Capital of Texas Highway
Austin, Texas 78745
tel 512.329.8882 fax 512.329.8883

ST. DAVID'S EPISCOPAL CHURCH

304 East Seventh Street
Austin, Texas 78767

Atkin, Olshin, Lawson-Bell
and Associates Architects
125 South Ninth Street
Suite 900 Philadelphia, PA 19107
tel (215) 925-7812 fax (215) 925-1594

L1.8