

La Cantera Mixed Use
01.11073.00

© 2012 LRK Inc.
10/16/2012 10:00 AM

TYPICAL SECTION NOTES

1. EXTERIOR WALL SHALL BE 1 HOUR RATED PER UL 1966 AT ROOF FRAME CONSTRUCTION. REFER TO WALL TYPE J/A2008.

2. REFER TO SHEET A2008 AND A2009 FOR FLOOR/CEILING AND ROOF/CEILING ASSEMBLIES.

3. REFER TO SHEETS A430, A431, A432, FOR TRIM AND PLASTER PROFILE DESIGNATIONS.

STONE
ST01
ST02
ST03
SIDING
SIDING 01
SIDING 02
STUCCO
FL-01
FL-02
METAL COPING
MCO1
WINDOWS
WFO1
WFO2
WFO3
MISCELLANEOUS
ST-01
COPPER
FRP-01
AD-01

RANDOM COURSE ASHLAR
NATURAL STONE - GUT - HEADER
NATURAL STONE - GUT - RUNNING
BOND PATTERN
4" EXPOSURE FIBER CEMENT
SIDING
FIBER CEMENT PANELS WITH
BATTENS
CEMENT STUCCO - ORANGE PEEL
TEXTURE (TYPICAL AT FIELD)
CEMENT STUCCO - SMOOTH
(TYPICAL ALL STUCCO PLASTERS,
COLUMNS, AND TRIM PROFILES)
METAL COPING
ALUMINUM STOREFRONT
RESIDENTIAL VINYL WINDOW
STANDING SEAM COPPER ROOF
FLAT SEAM COPPER ROOF DOME
FIBERGLASS COLUMN
SIMULATED ROOF POSTS AND
BRACKETS

**NOTE: REFER TO COLOR ELEVATION
SHEET SERIES A310'S FOR MATERIAL
AND PAINT COLORS.**

LRK

Looney Ricks Kiss

Architecture Planning Interiors Research
175 Toyota Plaza, Suite 600
Memphis, Tennessee 38103
Telephone 901.521.1440
Fax 901.525.2760
E-mail info@lrk.com


Client:

LOADSTAR, Inc.
9830 Colonnade Boulevard, Suite 600
San Antonio, Texas 78230

Issues	
Date	Issues
04.03.12	50% CD
06.08.12	PRICING SET
07.11.12	PERMIT SET

No.	Date	Revisions
A	10/15/12	For Construction Set

©2012 LRK Inc.
Drawings, written material, and design concepts shall not be
used or reproduced in whole or part in any form or format
without prior written consent of LRK Inc. Do not scale drawings.
Use given dimensions only. If not shown, verify correct
dimensions with the Architect. Contractor shall check and verify
all dimensions and conditions at job site.

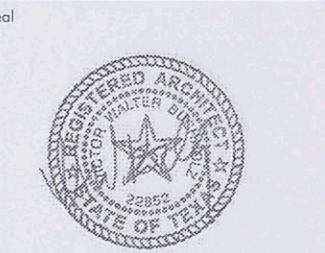


Project Number: 01.11073.00

Project Name:
La Cantera Mixed Use
6215 Via La Cantera
San Antonio, Texas 78256

Drawing Name:
Southwest Tower Elevation & Section

Drawn By: BD, MF, DS
Checked By: BD, BE

A419

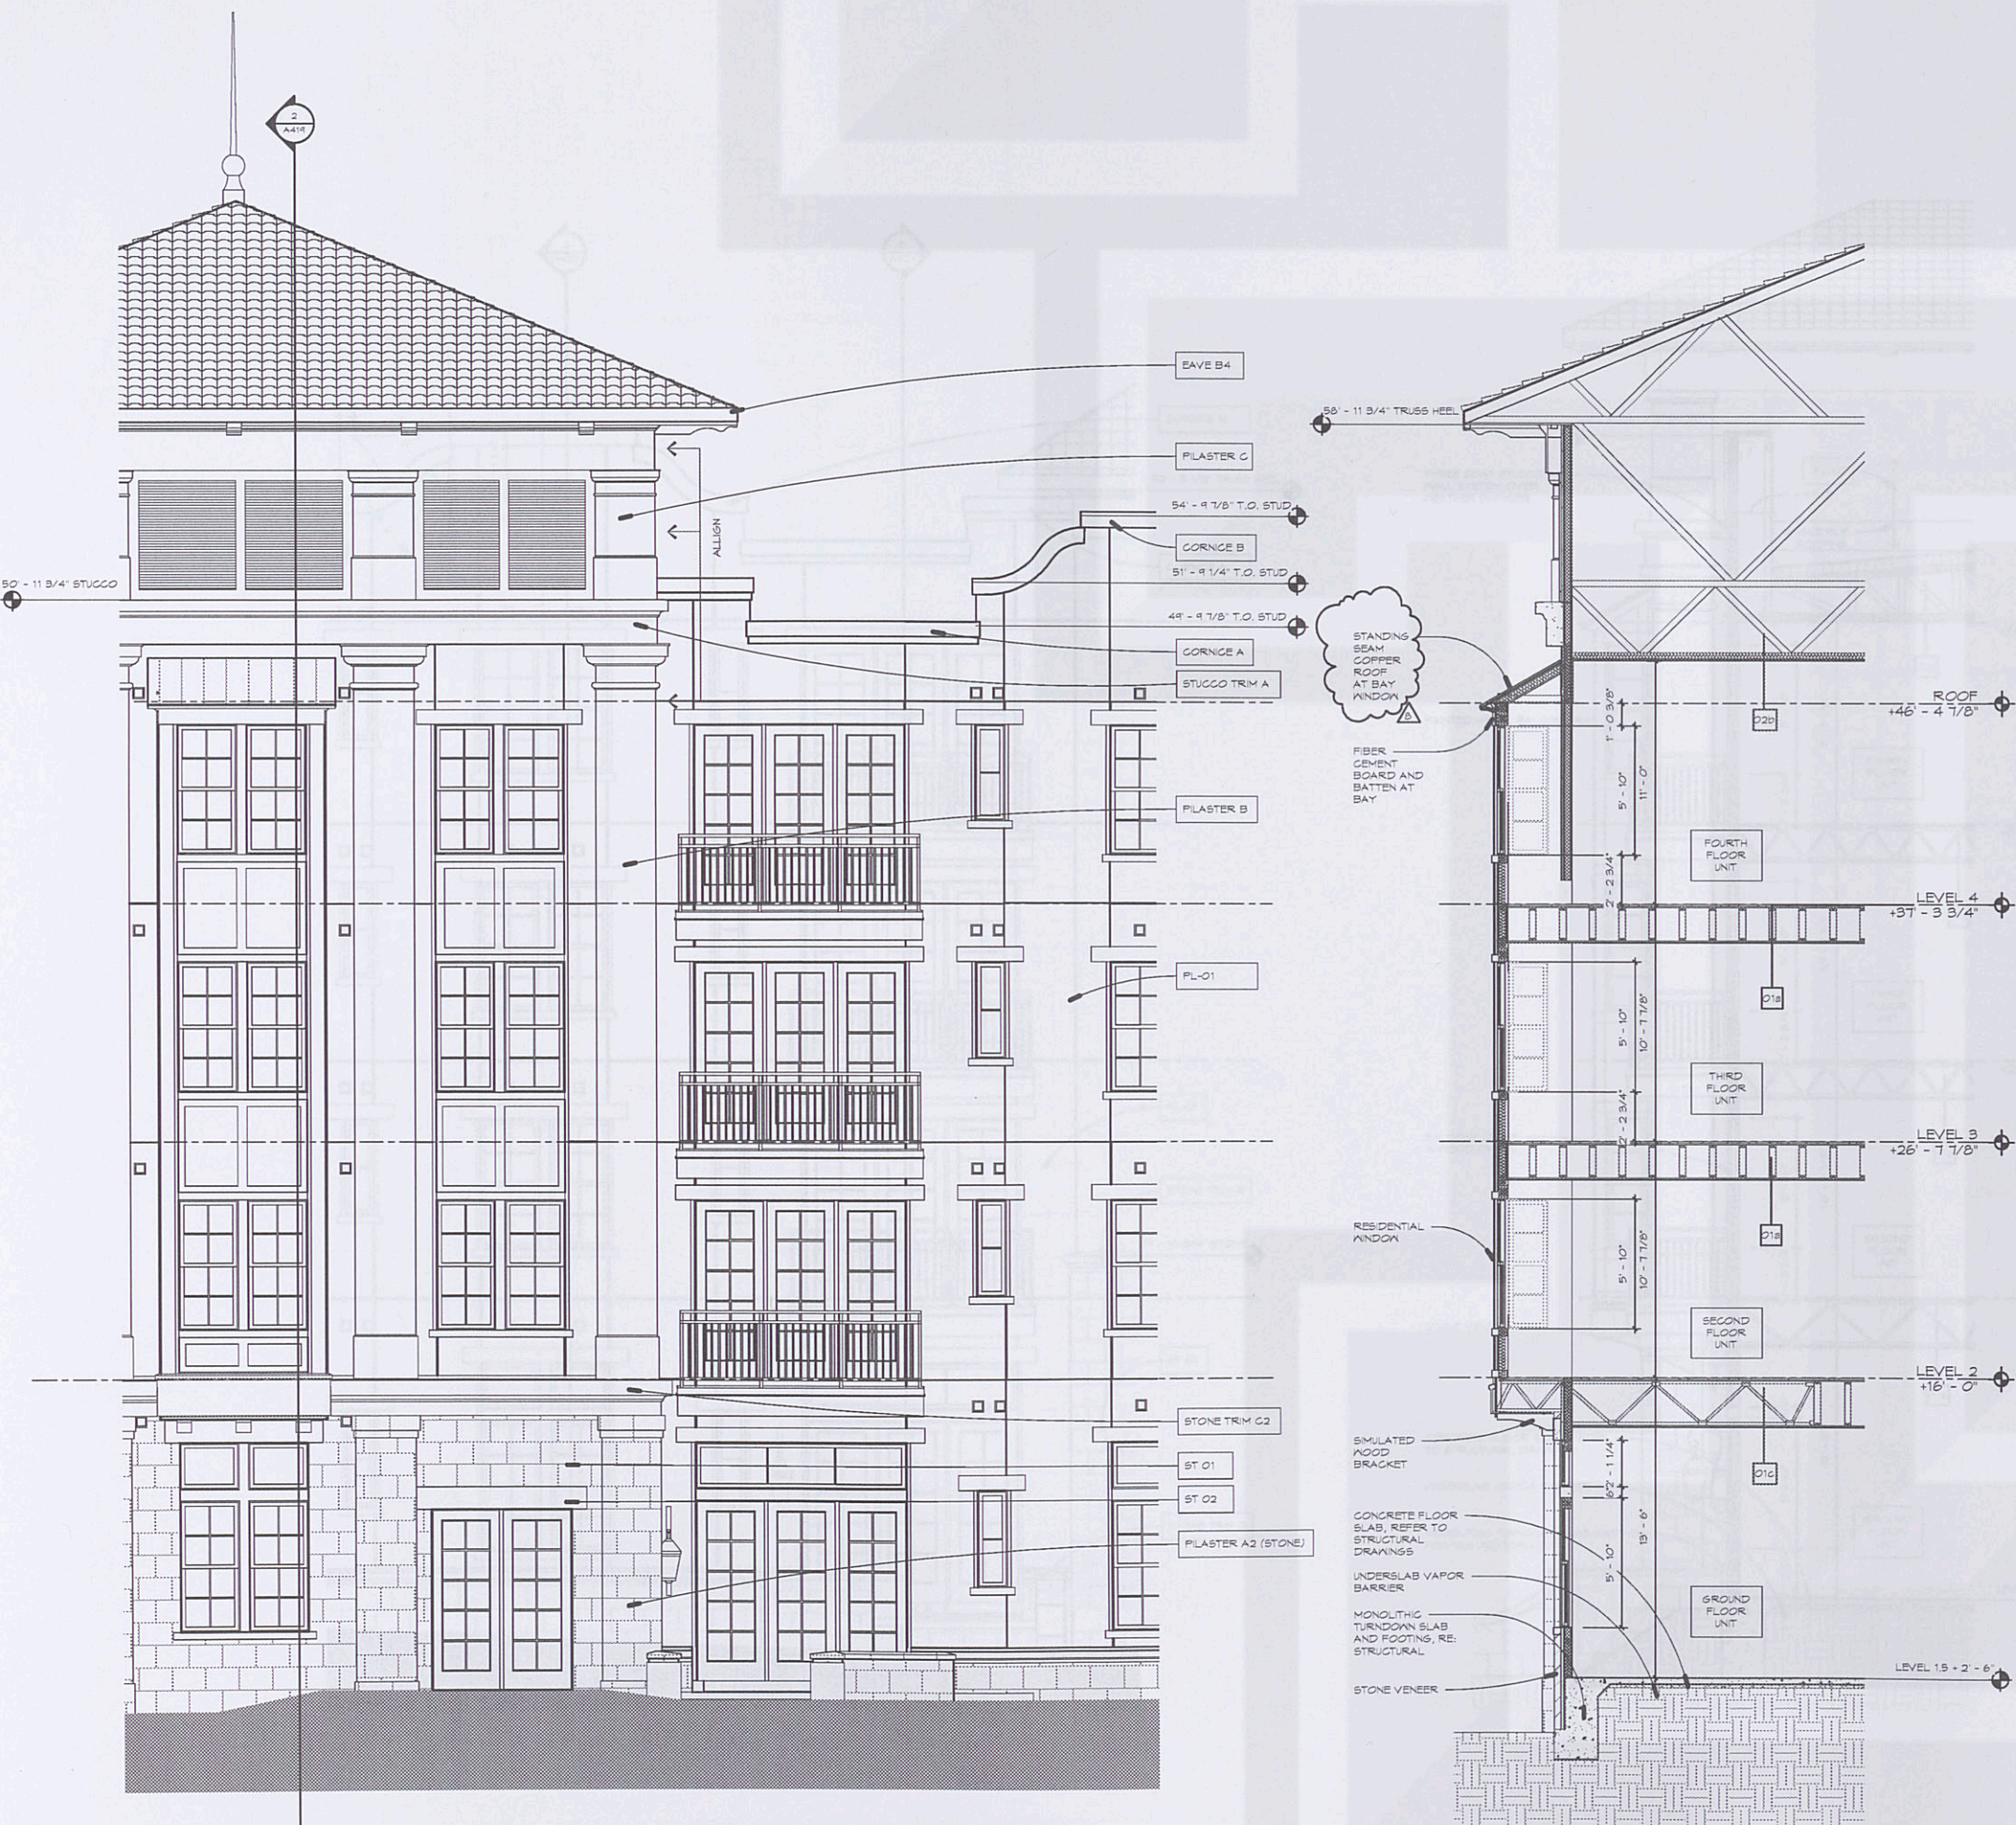

1 Enlarged Elevation
1/4" = 1'-0"

2 Wall Section
1/4" = 1'-0"

3 View SW Tower