


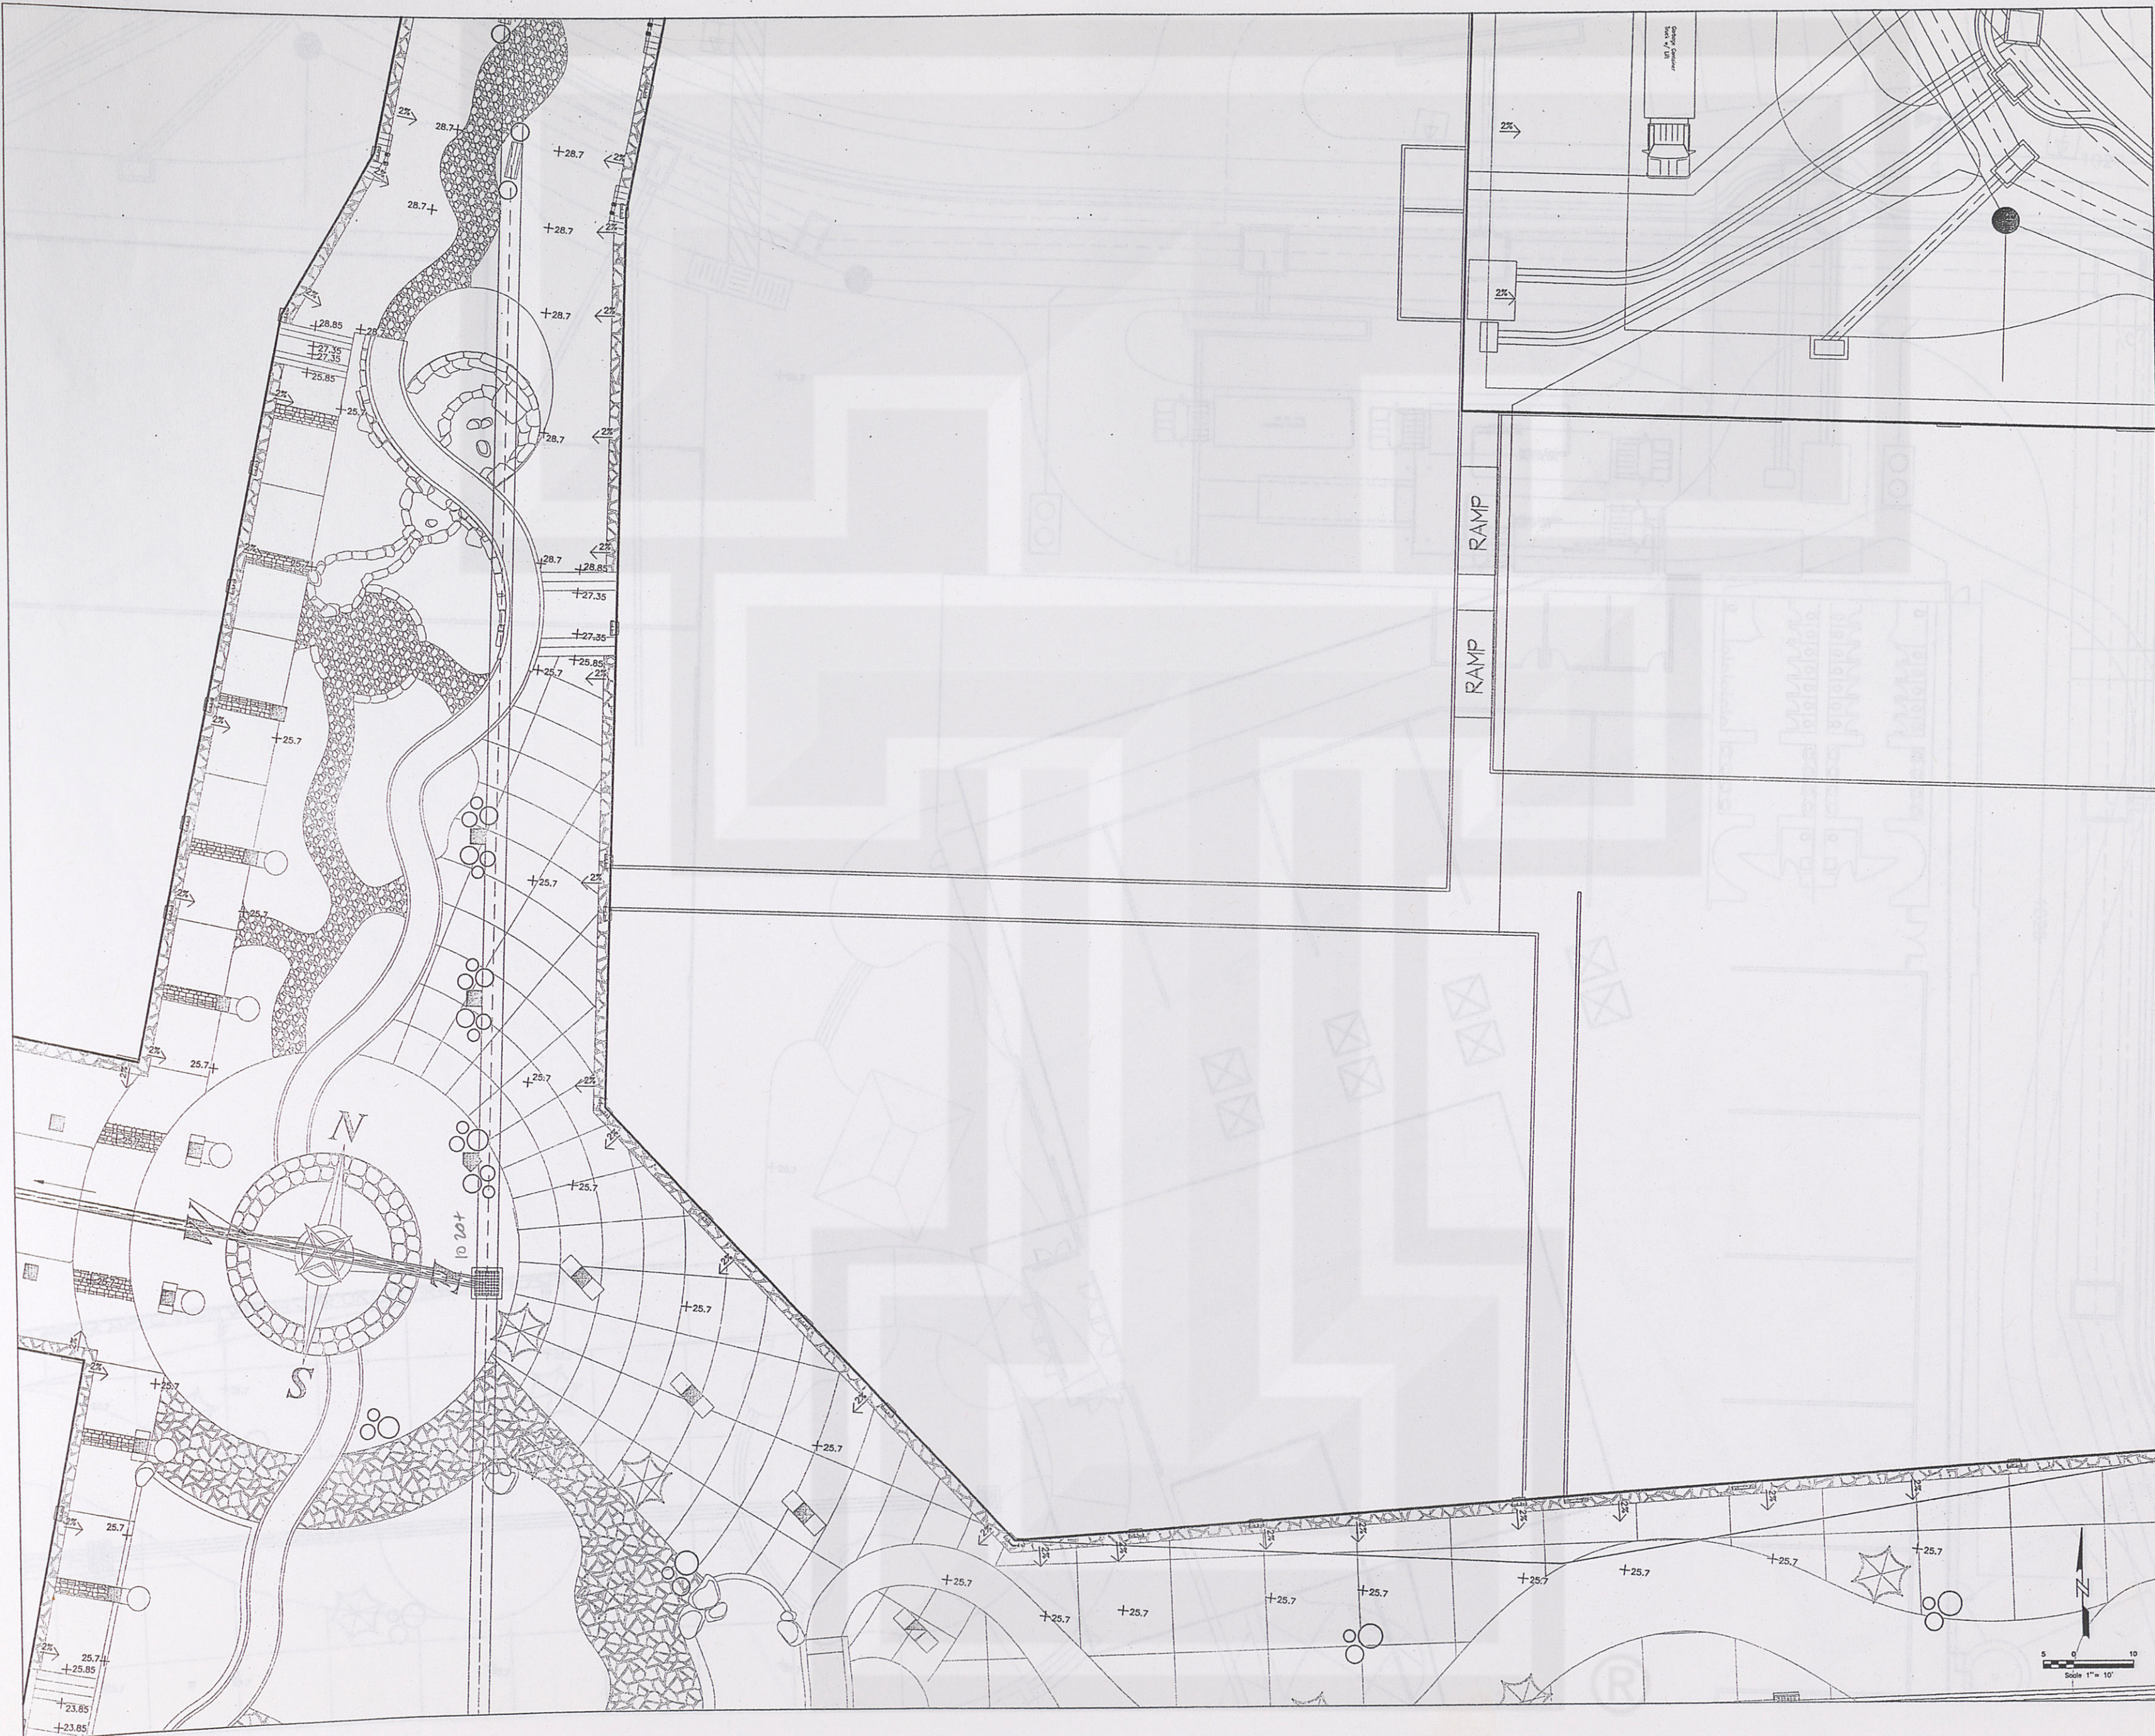

key plan

SCALE	1"=10'	DATE	7/17/03
1	02/03/03 Schematic Design Submittal		
No.	Date & Description of Issue		

The Shops at La Cantera

F.M. 1604 and L.H. 10
San Antonio, Texas.

OWNER
LA CANTERA RETAIL
LIMITED PARTNERSHIP

Contact: Gregory Zimmerman
The Rouse Company
Tel : 702.291.4311 / Fax : 702.291.4486

ARCHITECT

ALAMO ARCHITECTS

108 King William
San Antonio, Tx 78204
Tel : 210.227.2612 / Fax : 210.227.9457

LANDSCAPE ARCHITECT

J. ROBERT ANDERSON FASLA

1715 S. Capital of Texas Highway Suite 105
Austin Tx 78746
Tel : 512.329.8882 / Fax : 512.329.8883

STRUCTURAL ENGINEER

JASTER - QUINTANILLA
SAN ANTONIO, LLP.

125 West Sunset
San Antonio, Tx 78209
Tel : 210.349.9098 / Fax : 210.349.0146

MEP ENGINEER

GOETTING & ASSOCIATES INC

12042 Blanco Road
San Antonio, Tx 78216
Tel : 210.530.7000 / Fax : 210.377.0236

CIVIL ENGINEER

PAPE - DAWSON
ENGINEERS INC.

555 E. Ramsey
San Antonio, Tx 78216
Tel : 210.375.9000 / Fax : 210.375.9020

PRELIMINARY

NOT FOR REGULATORY
APPROVAL PERMIT, OR
CONSTRUCTION

BOB ANDERSON
TEXAS REG. NO. 754

JOB NO.: 0000X DRAWN BY: 000X

SHEET TITLE & NO.:

Common Area
Landscape Grading
& Drainage Plans

L436