





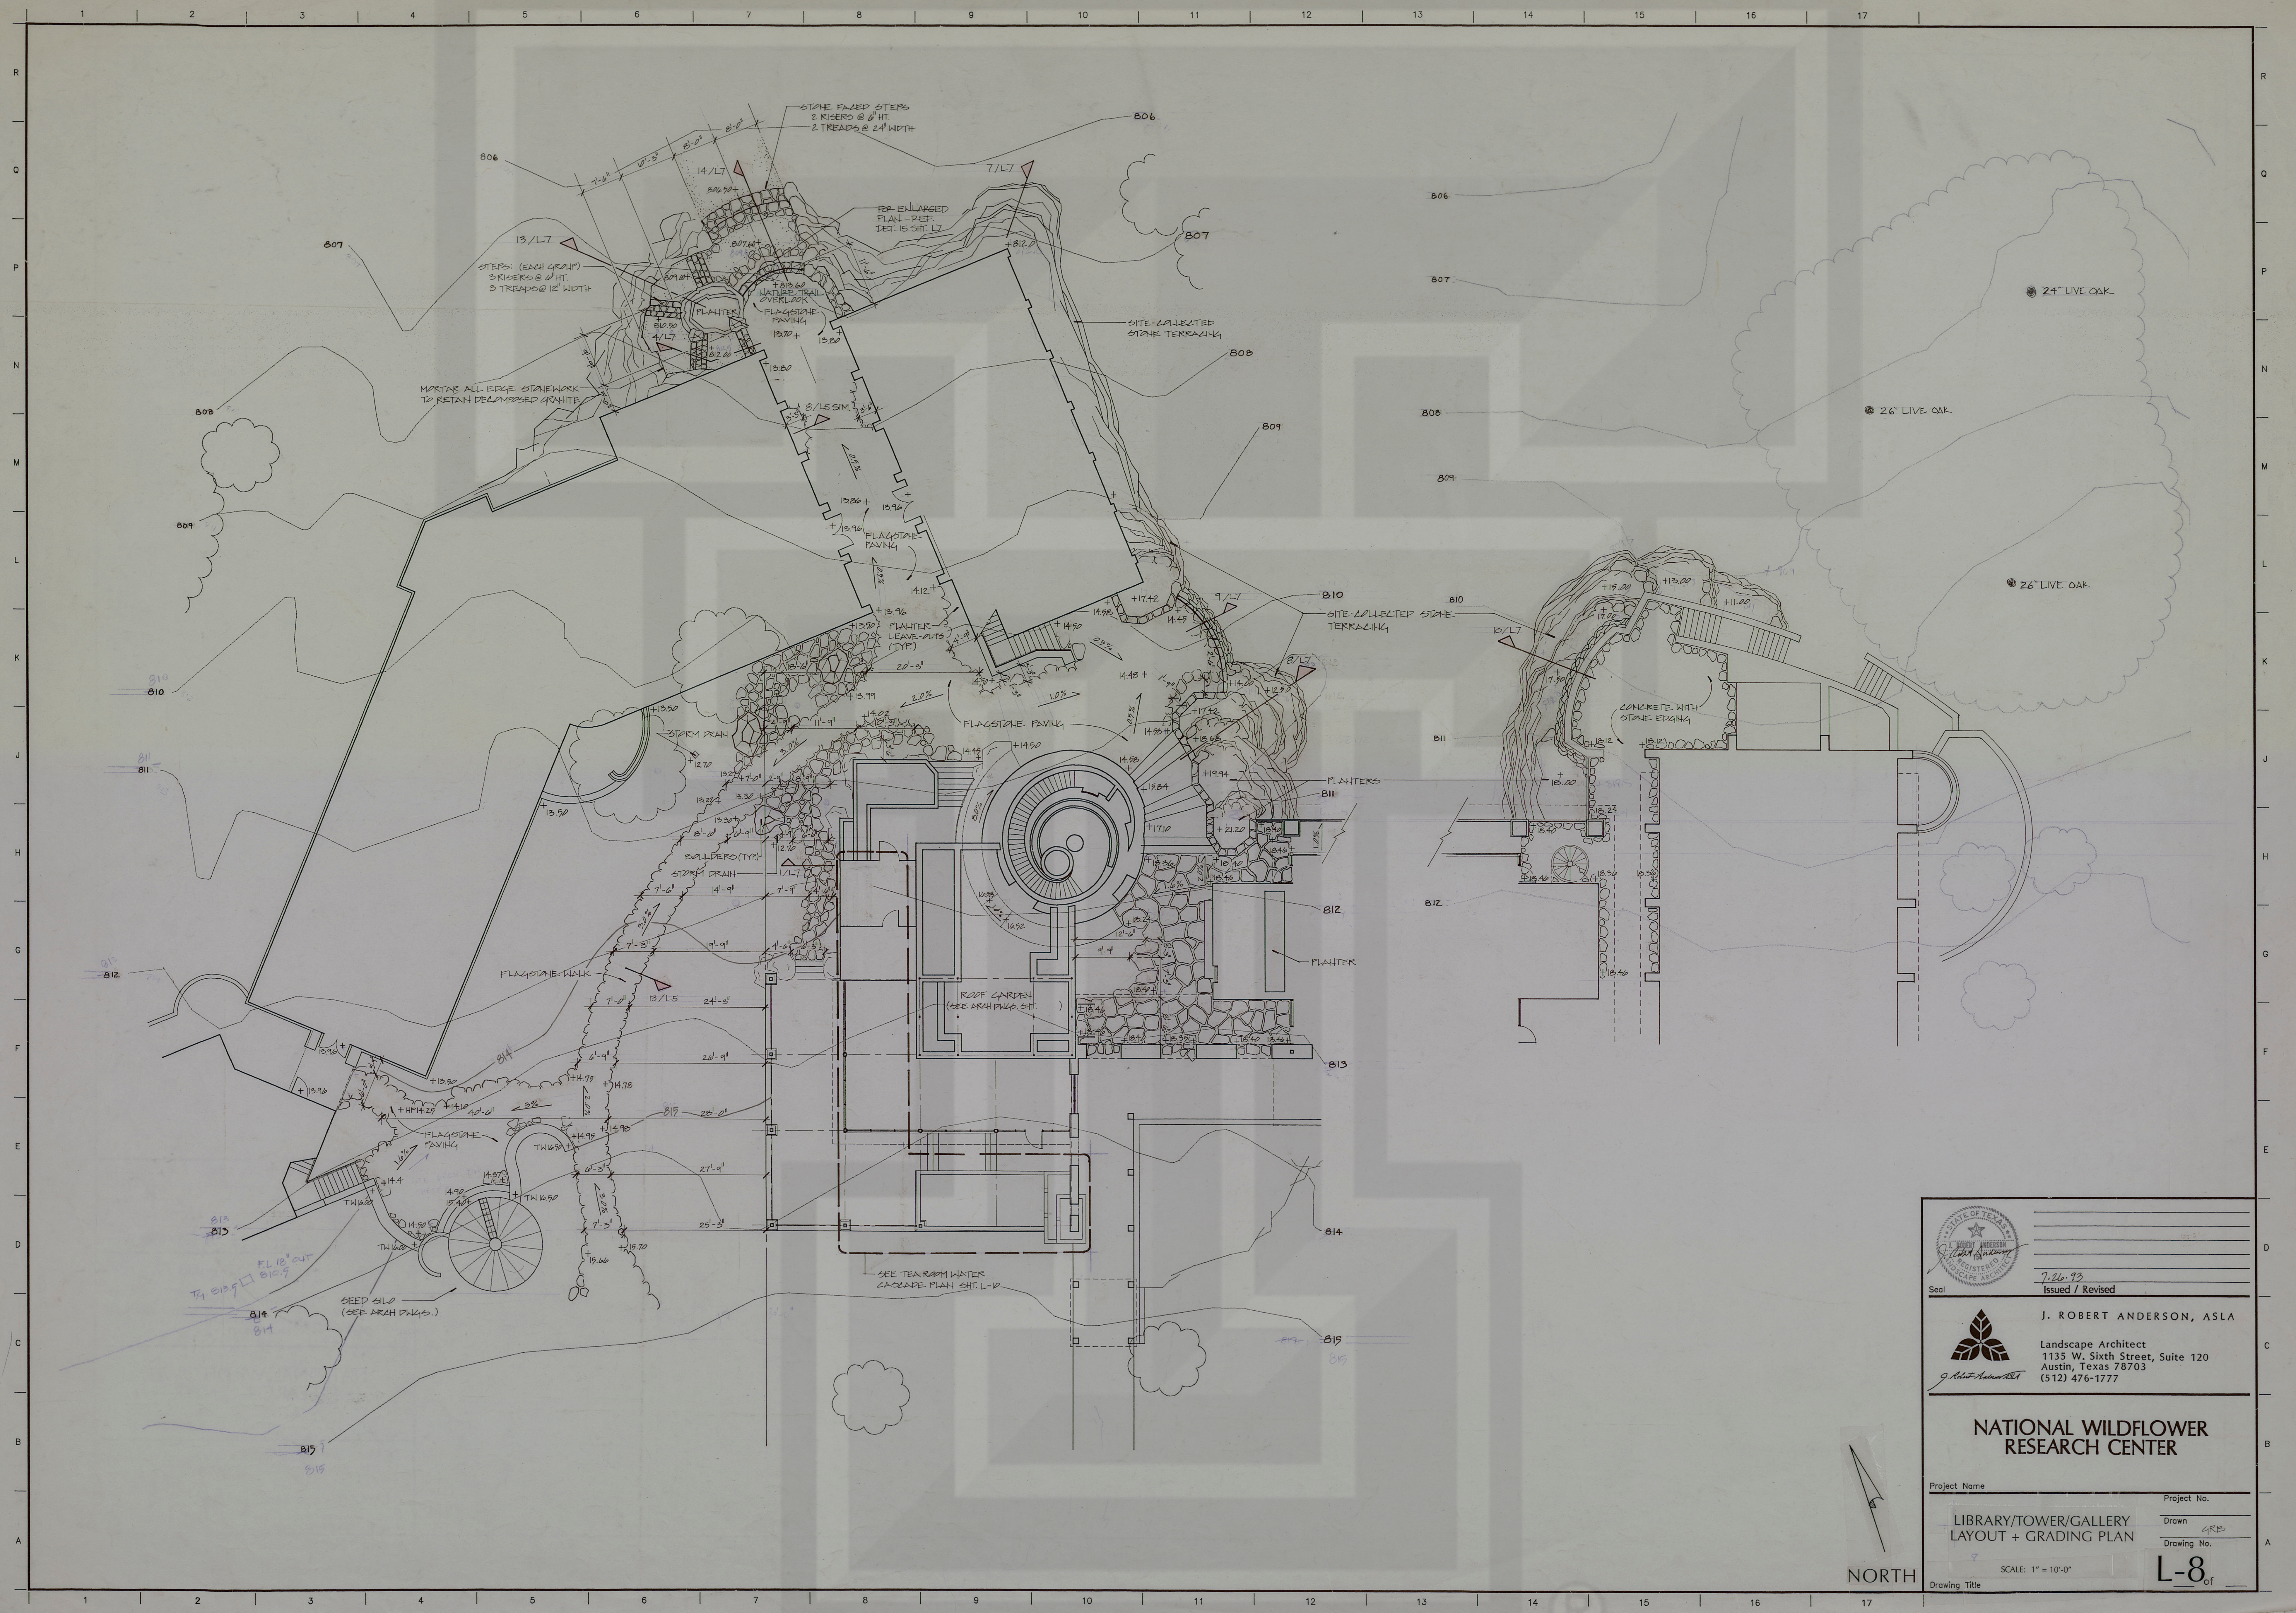

7.26.93
Issued / Revised

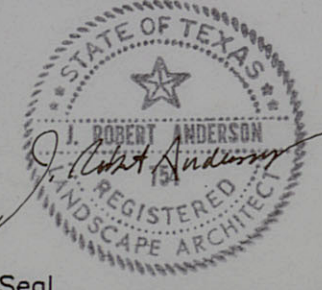

J. ROBERT ANDERSON, ASLA
Landscape Architect
1135 W. Sixth Street, Suite 120
Austin, Texas 78703
(512) 476-1777

**NATIONAL WILDFLOWER
RESEARCH CENTER**

Project Name
LIBRARY/TOWER/GALLERY
LAYOUT + GRADING PLAN

Project No.
Drawn
Drawing No.
Scale: 1" = 10'-0"

L-8 of 10