


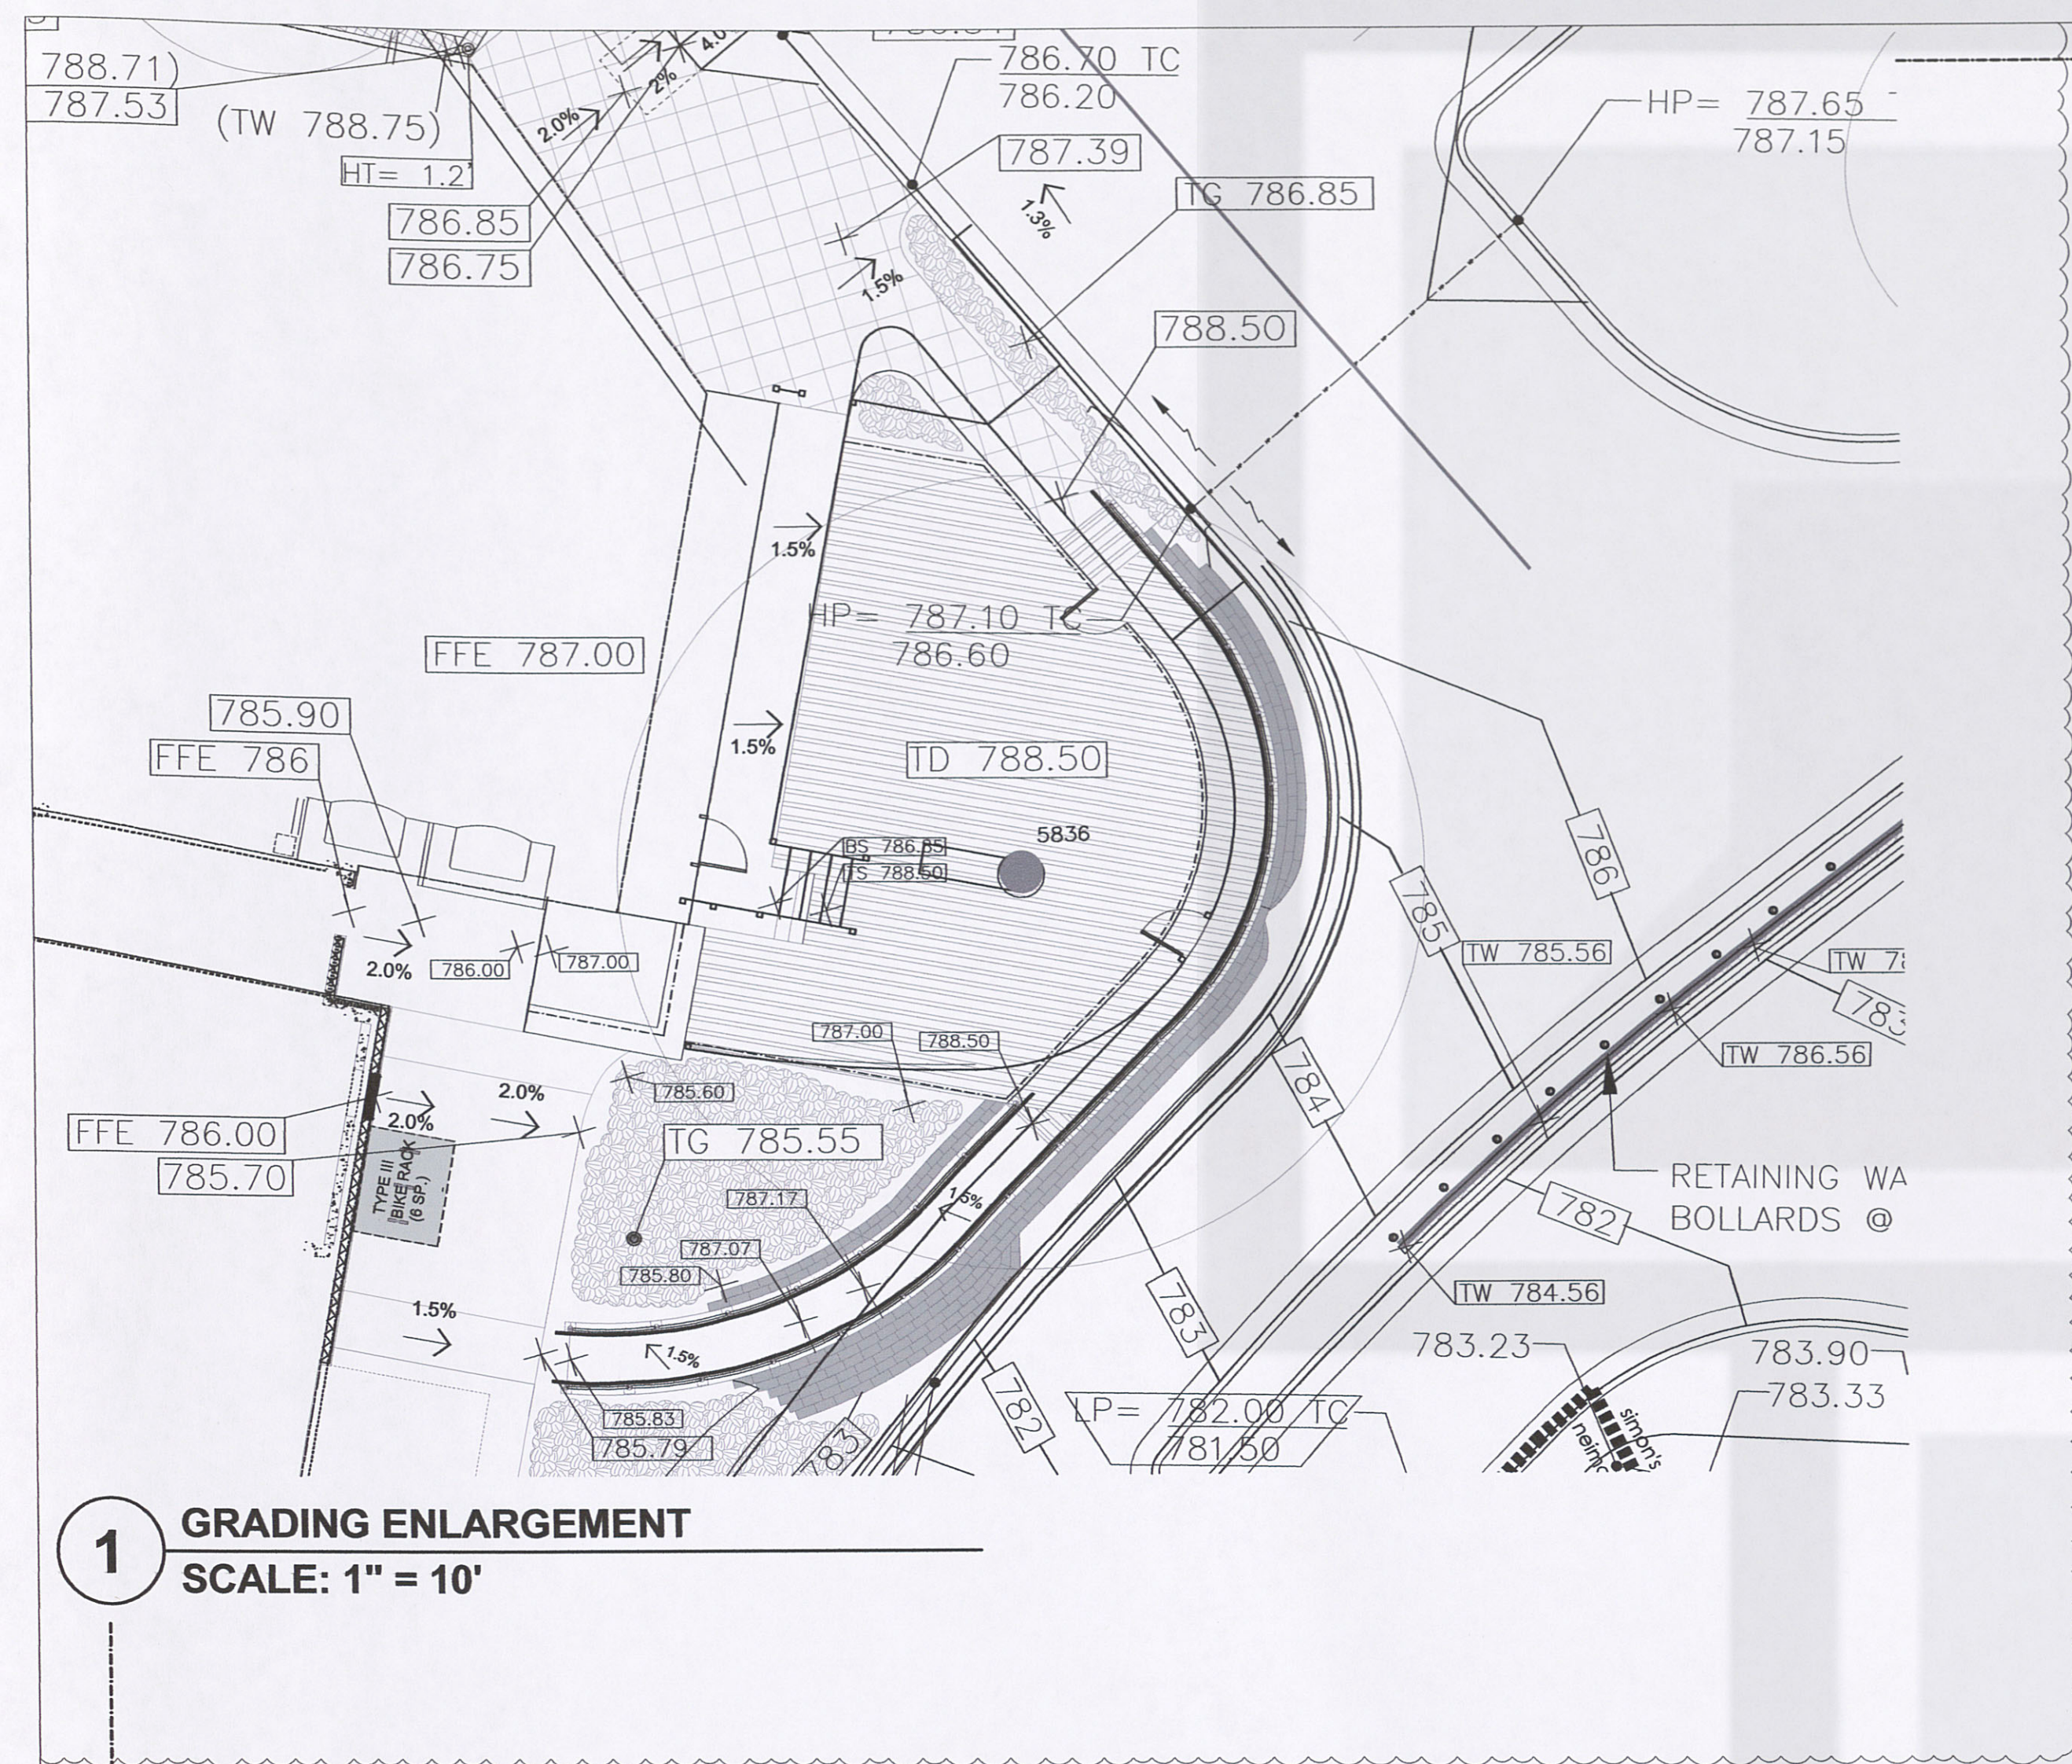

LEGEND



- BC BOTTOM OF CURB
- TC TOP OF CURB
- BD BOTTOM OF DECK
- TD TOP OF DECK
- TG TOP OF GRATE
- BSW BOTTOM OF SEAT WALL
- TSW TOP OF SEAT WALL
- BW BOTTOM OF WALL
- TW TOP OF WALL
- FFE FINISH FLOOR ELEVATION
- MGS MODERN GROUND SURFACE
- (111.11) EXISTING ELEVATION - INTERPOLATED
- (111.11*) SURVEYED TREE TRUNK ELEVATION
- 111.11 JRA SPOT GRADE
- 111.11 BAKER-AICKLEN SPOT GRADE
- 1.5% SLOPE PERCENTAGE
- SWALE
- RETAINING WALL

NOTE:
REFER TO BAKER-AICKLEN'S
GRADING PLANS FOR ALL TOP
AND BOTTOM OF CURB SPOT
ELEVATIONS.

NOTE:
JRA TAKES NO RESPONSIBILITY FOR THE
ACCURACY OF THE AERIAL TOPOGRAPHIC
INFORMATION PROVIDED TO US FOR USE
ON THIS PROJECT, OR ANY ISSUES WITH
EXISTING GRADES DERIVED FROM THIS
INFORMATION.



REVISIONS

DELTA	DATE	DESCRIPTION
1	05/10/06	GRADING REVISED DUE TO BUILDING AND HARDSCAPE CHANGES
2	09/18/06	GRADING REVISED DUE TO BUILDING AND HARDSCAPE CHANGES AT REST. #1.

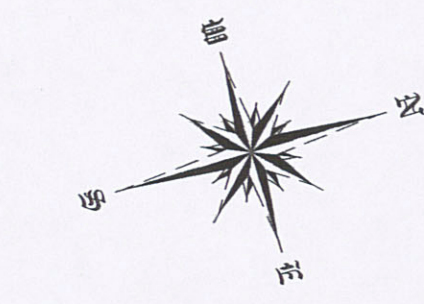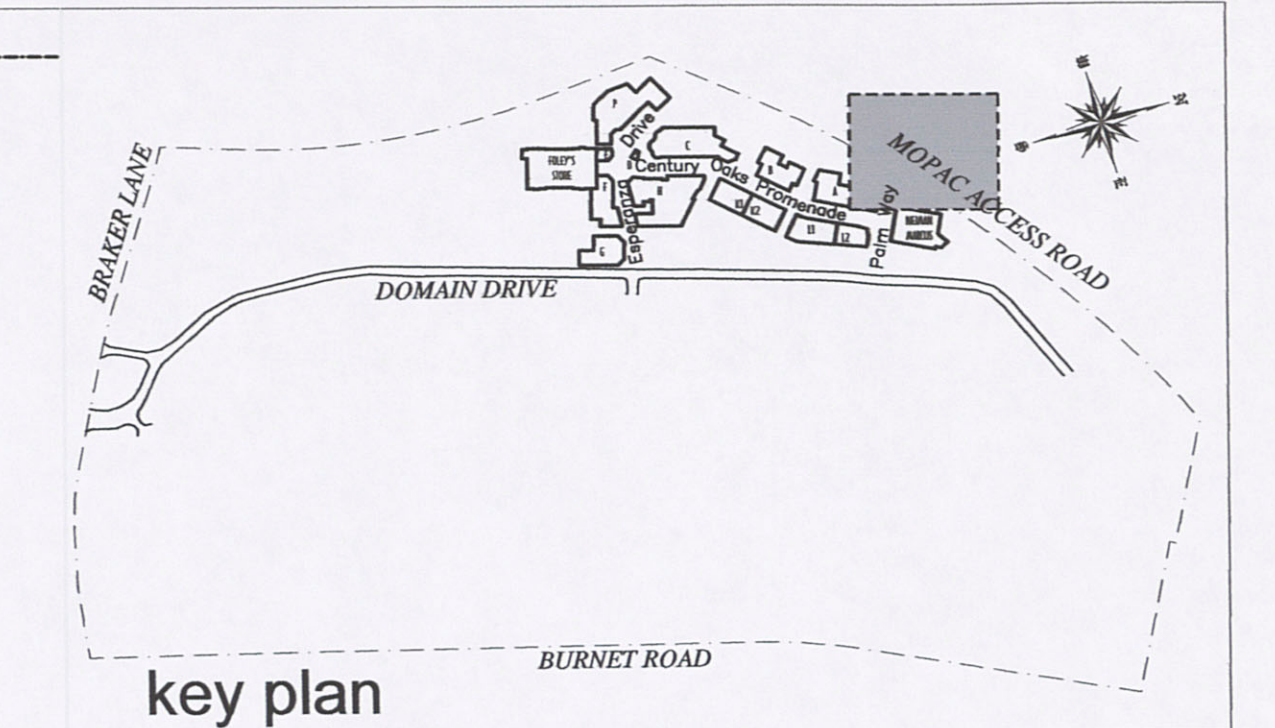

A JOINT VENTURE OF:
SIMON
ENDEAVOR
REAL ESTATE GROUP

J. Robert Anderson, FASLA
landscape architects • austin, texas •
3718 MANCHACA ROAD
AUSTIN, TEXAS 78704
512.440.1049
440-8000 FAX

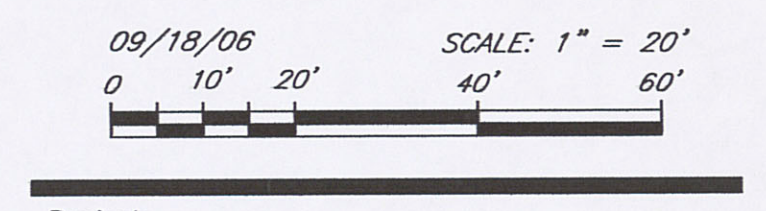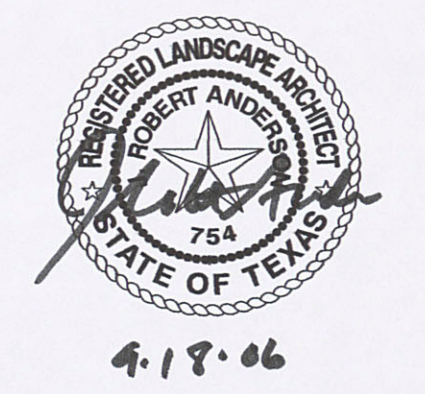

Project:
the domain
AUSTIN, TEXAS

JPR ARCHITECTS
31000 Northwestern Suite 100
Farmingington Hills Michigan 48334-2585
Phone 248 737 0180 Fax 248 737 9161

SHEET TITLE:
GRADING PLAN
Sheet No.
L1.303

L1.303
11302