


La Cantera Mixed Use
01.11.07.00
C:\Bent Project\01110700\LaCantera\La Cantera\Controll_Jul14.dwg
10/16/2012 4:06:53 PM



3 View - SE Courtyard

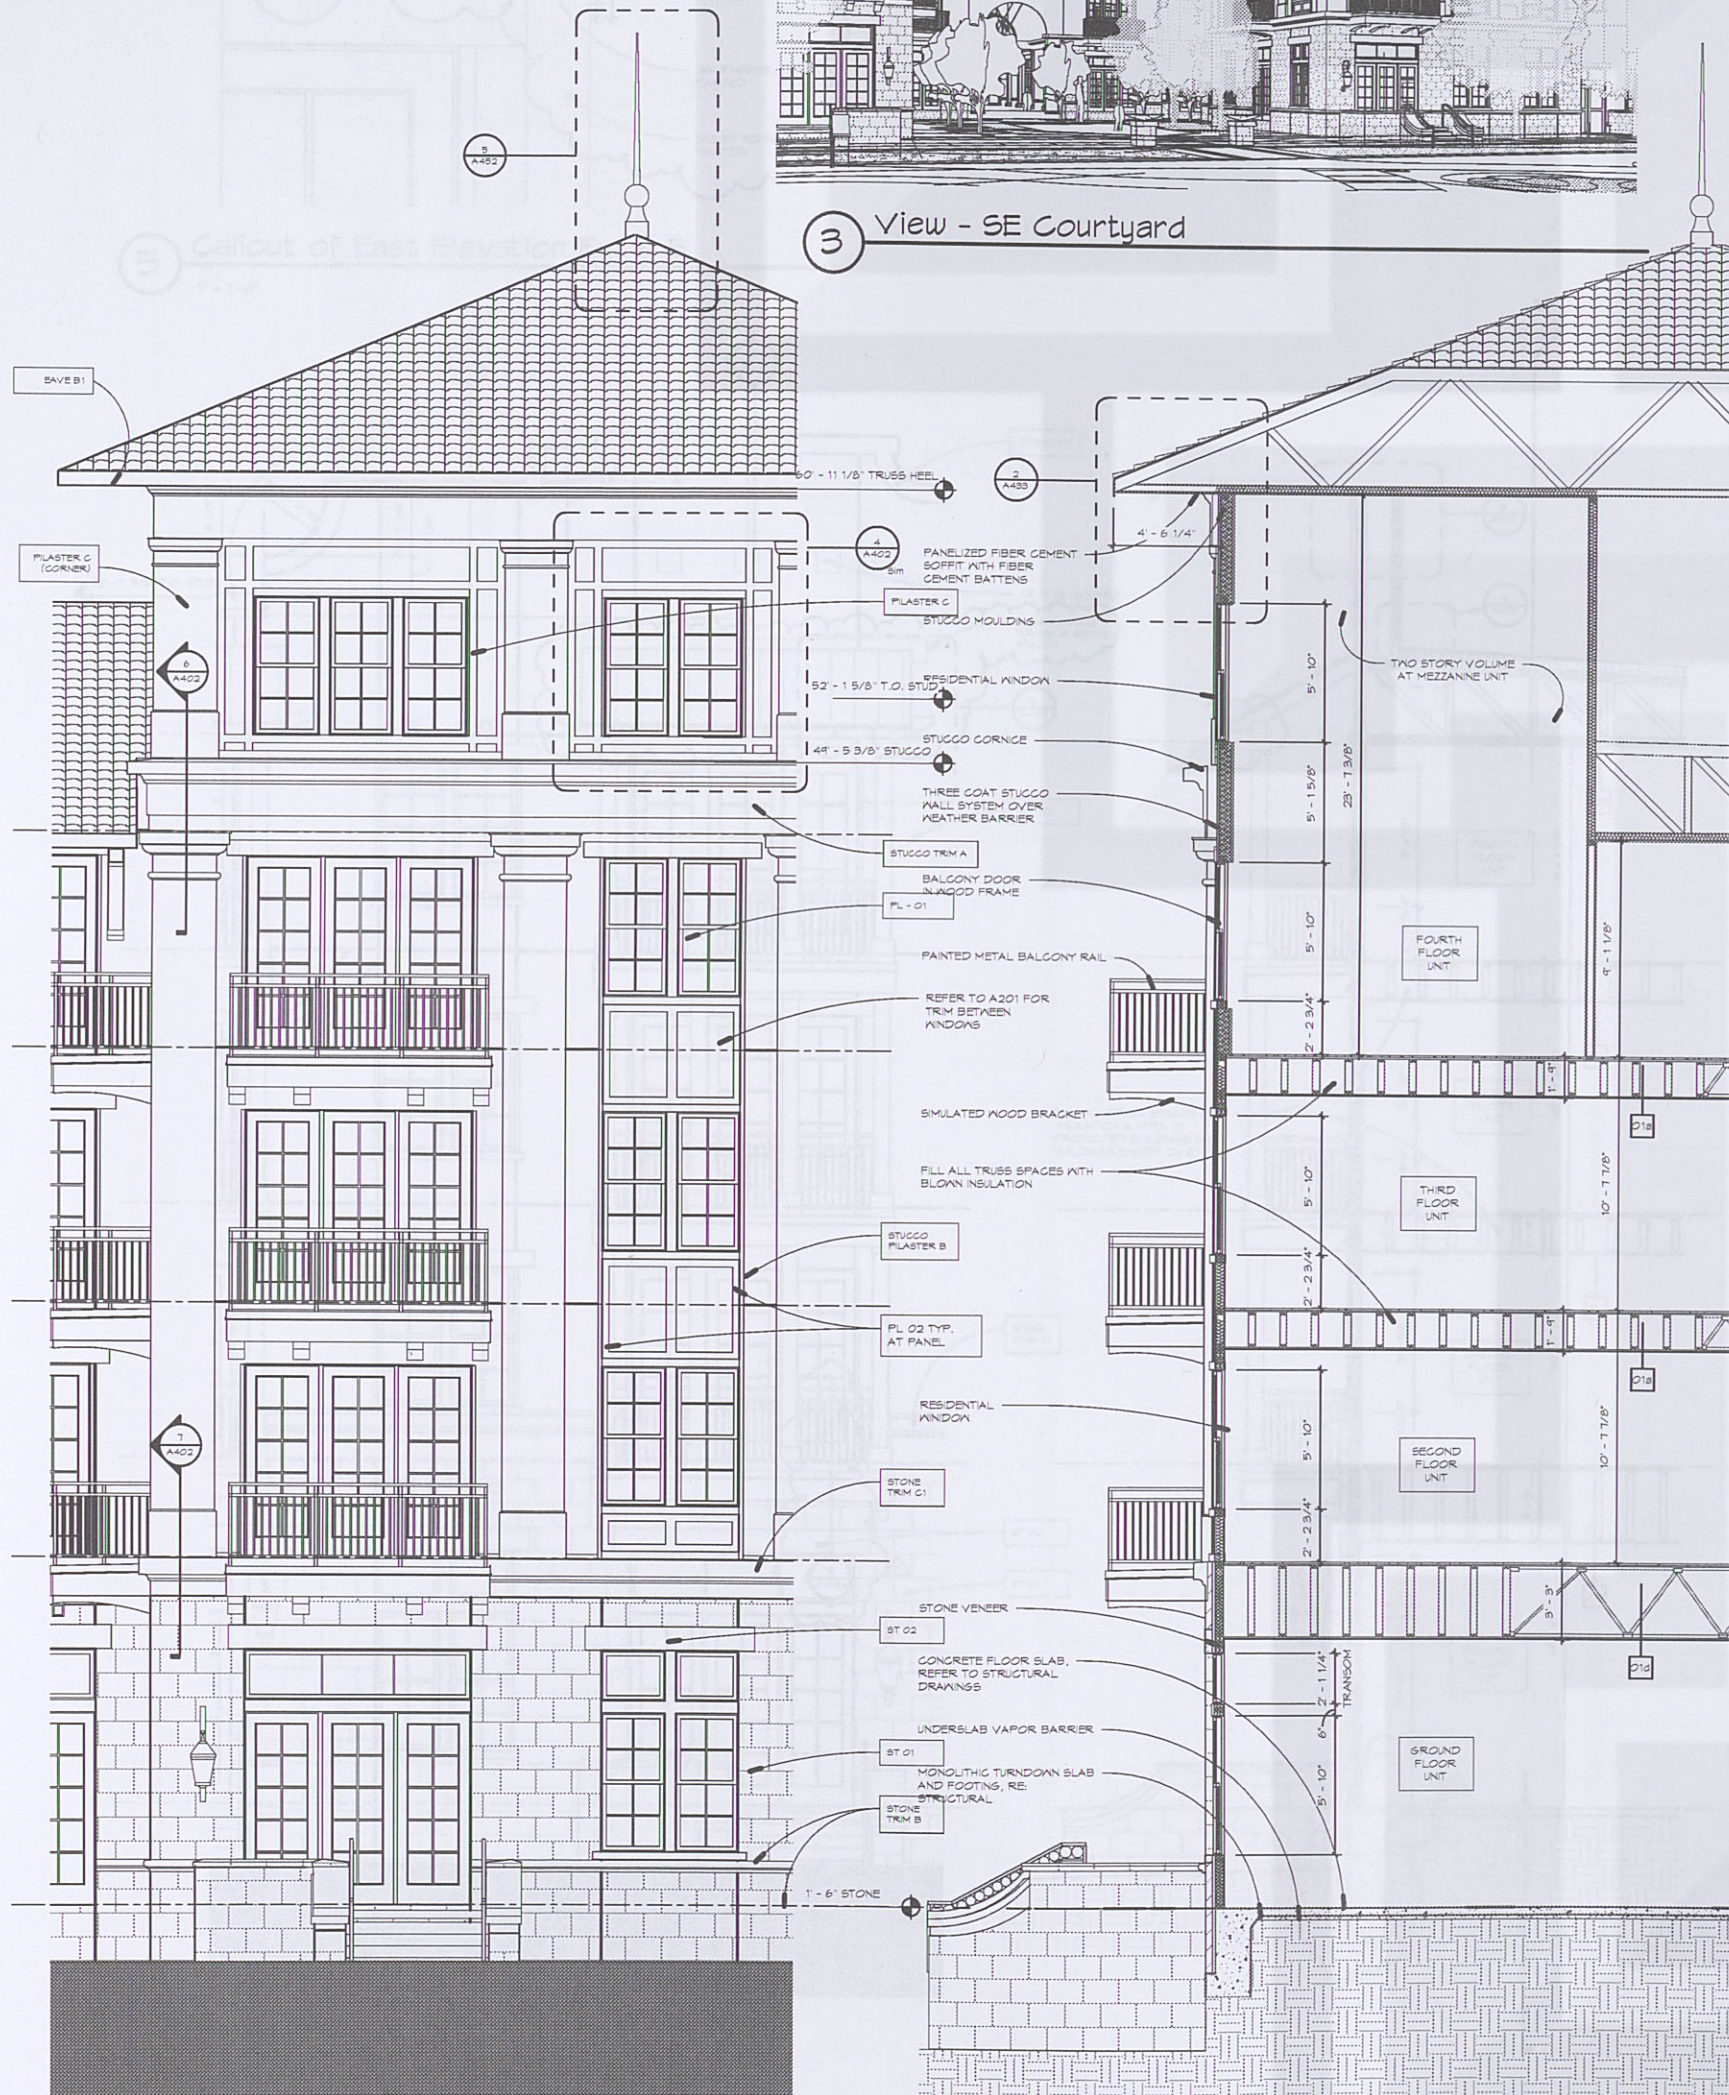


1 Enlarged Elevation
1/4" = 1'-0"

2 Wall Section
1/4" = 1'-0"

TYPICAL SECTION NOTES
1. EXTERIOR WALL SHALL BE 1 HOUR RATED PER U.L. 1956 AT JOIST FRAME CONSTRUCTION - REFER TO WALL TYPE J/A2008.
2. REFER TO SHEET A2008 AND A2009 FOR FLOOR/CEILING AND ROOF/CEILING ASSEMBLIES.
3. REFER TO SHEETS A430, A431, A432, FOR TRIM AND PLASTER PROFILE DESIGNATIONS.

STONE	RANDOM COURSE ASHLAR
ST01	NATURAL STONE - GUT - HEADER
ST02	NATURAL STONE - GUT - RUNNING
ST03	BOND PATTERN
ST04	4" EXPOSURE FIBER CEMENT
ST05	FIBER CEMENT PANELS WITH
ST06	BATTENS
STUCCO	CEMENT STUCCO - ORANGE PEEL
FL-01	TEXTURE (TYPICAL AT FIELD)
FL-02	CEMENT STUCCO - SMOOTH
	(TYPICAL ALL STUCCO PLASTER,
	COLUMNS, AND TRIM PROFILES)
METAL COPING	METAL COPING
WC01	METAL COPING
WINDOWS	ALUMINUM STOREFRONT
W01	RESIDENTIAL VINYL WINDOW
W02	STANDING SEAM COPPER ROOF
W03	CONCRETE TILE - SHAPE 01
MISCELLANEOUS	FLAT SEAM COPPER ROOF DOME
CT-01	FIBERGLASS COLUMN
CF-01	FLAT SEAM COPPER ROOF DOME
ND-01	SMULATED WOOD POSTS AND
	BRACKETS
NOTE: REFER TO COLOR ELEVATION SHEET SERIES A310'S FOR MATERIAL AND PAINT COLORS.	

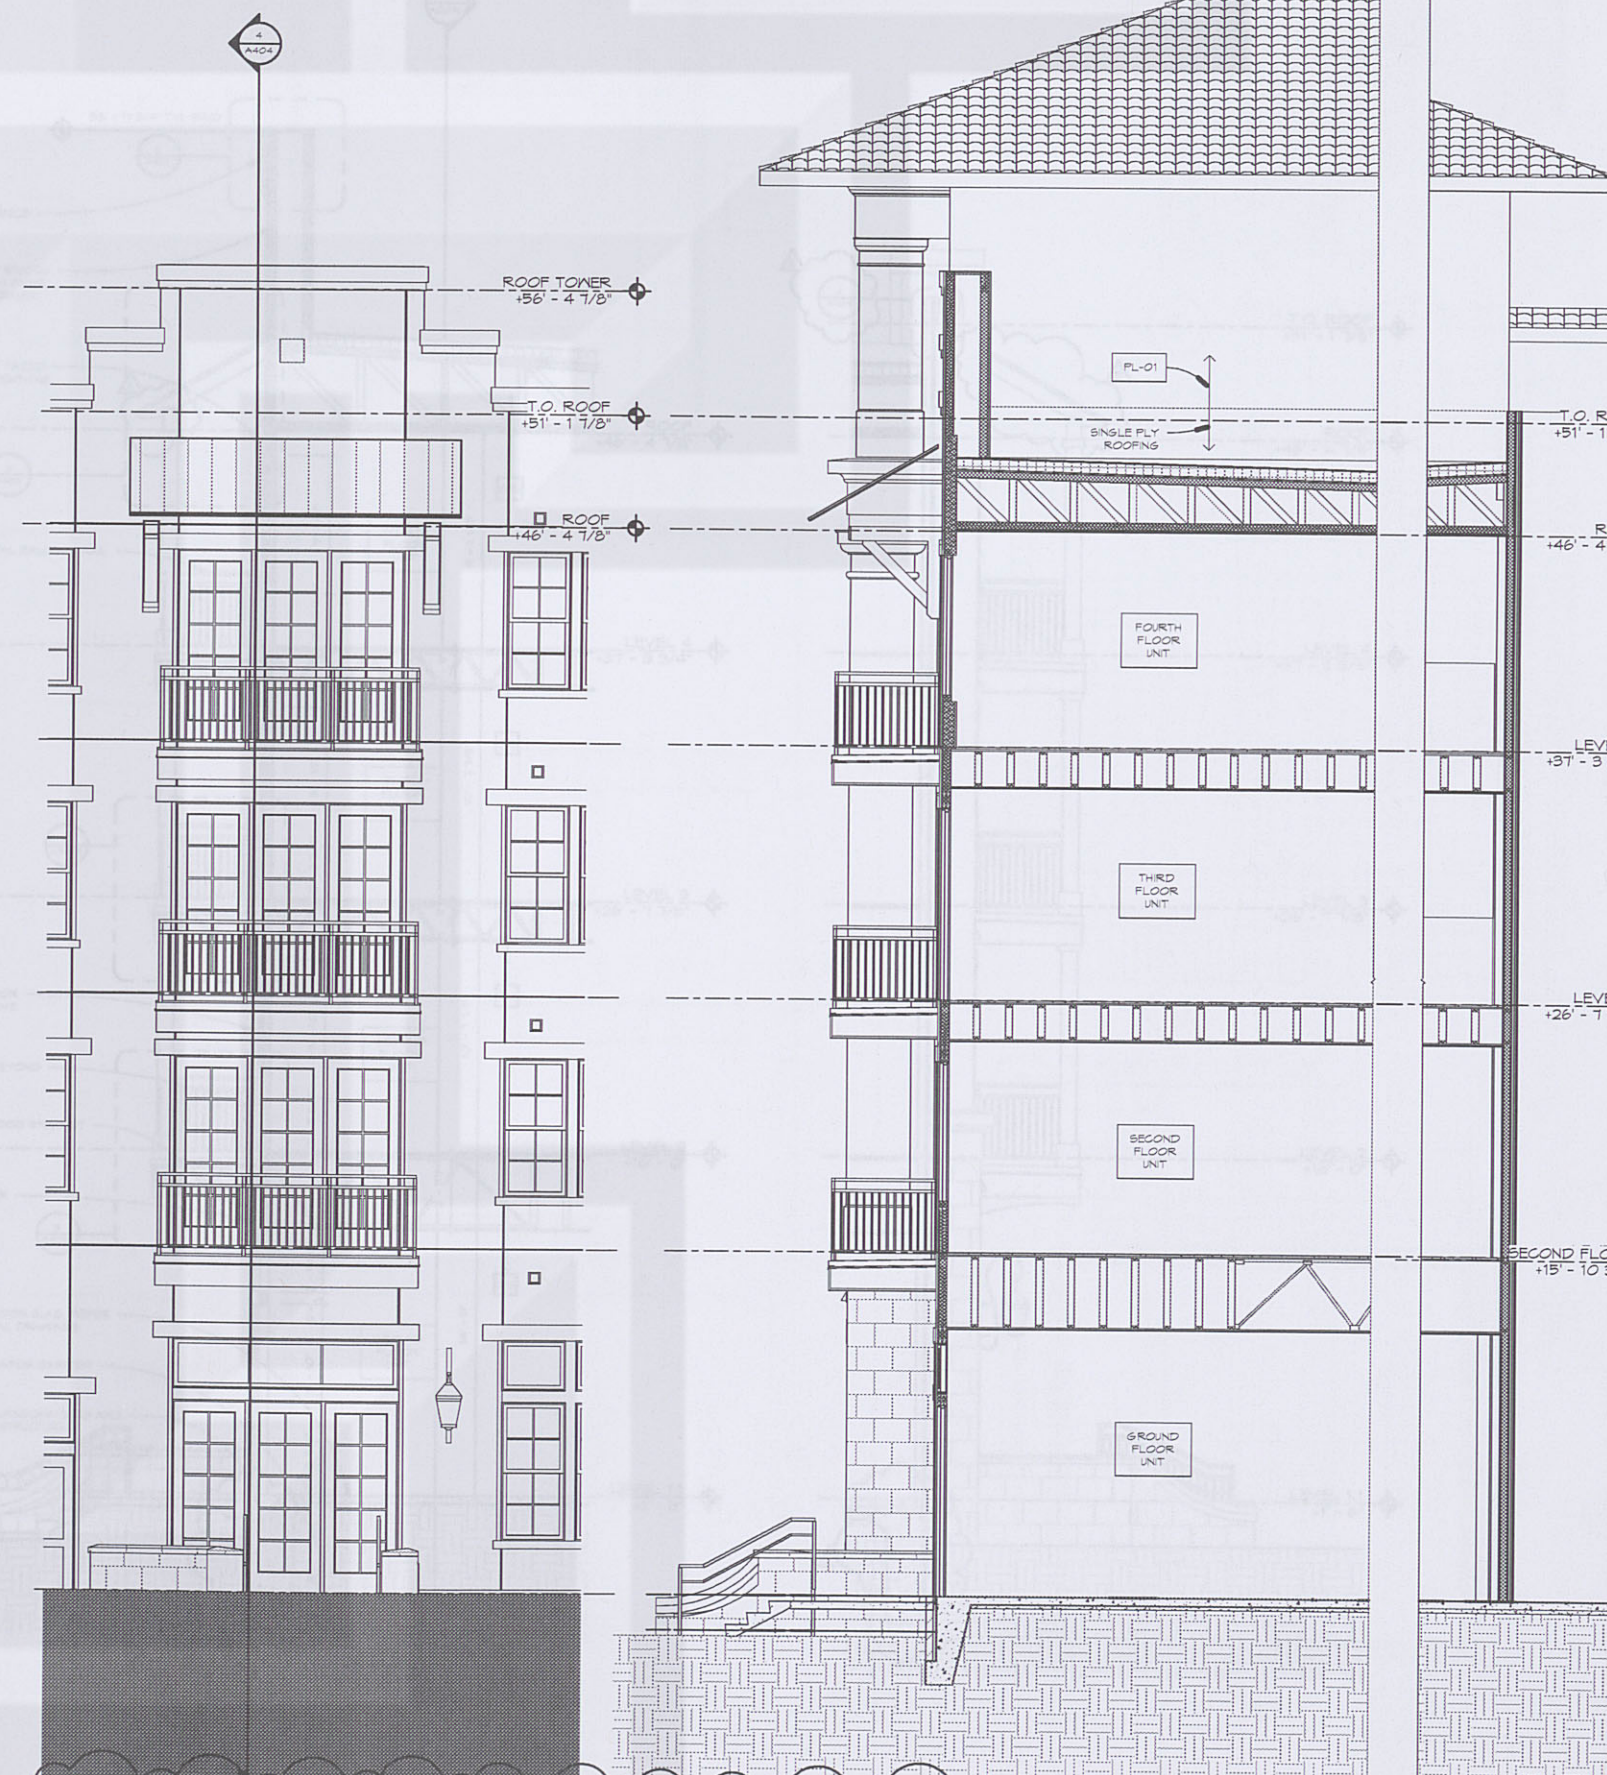

5 Enlarged Elevation
1/4" = 1'-0"

4 Wall Section
1/4" = 1'-0"

L R K

Looney Ricks Kiss

Architecture Planning Interiors Research
175 Toyota Plaza, Suite 600
Memphis, Tennessee 38103
Telephone 901.521.1440
Fax 901.525.2760
E-mail info@lrk.com

Client:

LOADSTAR, Inc.

9830 Colonnade Boulevard, Suite 600

San Antonio, Texas 78230

Issues

Date	Issues
12.16.11	50% Design Development
01.27.12	Design Development
04.03.12	50% CD
06.08.12	PRICING SET
07.11.12	PERMIT SET

No. Date Revisions

10/15/12 For Construction Set

©2012 LRK Inc.
Drawings, written material, and design concepts shall not be used or reproduced in whole or part in any form or format without prior written consent of LRK Inc. Do not scale drawings. Use given dimensions only. If not shown, verify correct dimensions with the Architect. Contractor shall check and verify all dimensions and conditions at job site.

Seal



Project Number: 01.11073.00

Project Name:

La Cantera Mixed Use

6215 Via La Cantera
San Antonio, Texas 78256

Drawing Name:

East Wall Elevation & Section

Drawn By: BD, MF, DS

Checked By: BD, BE

A404