

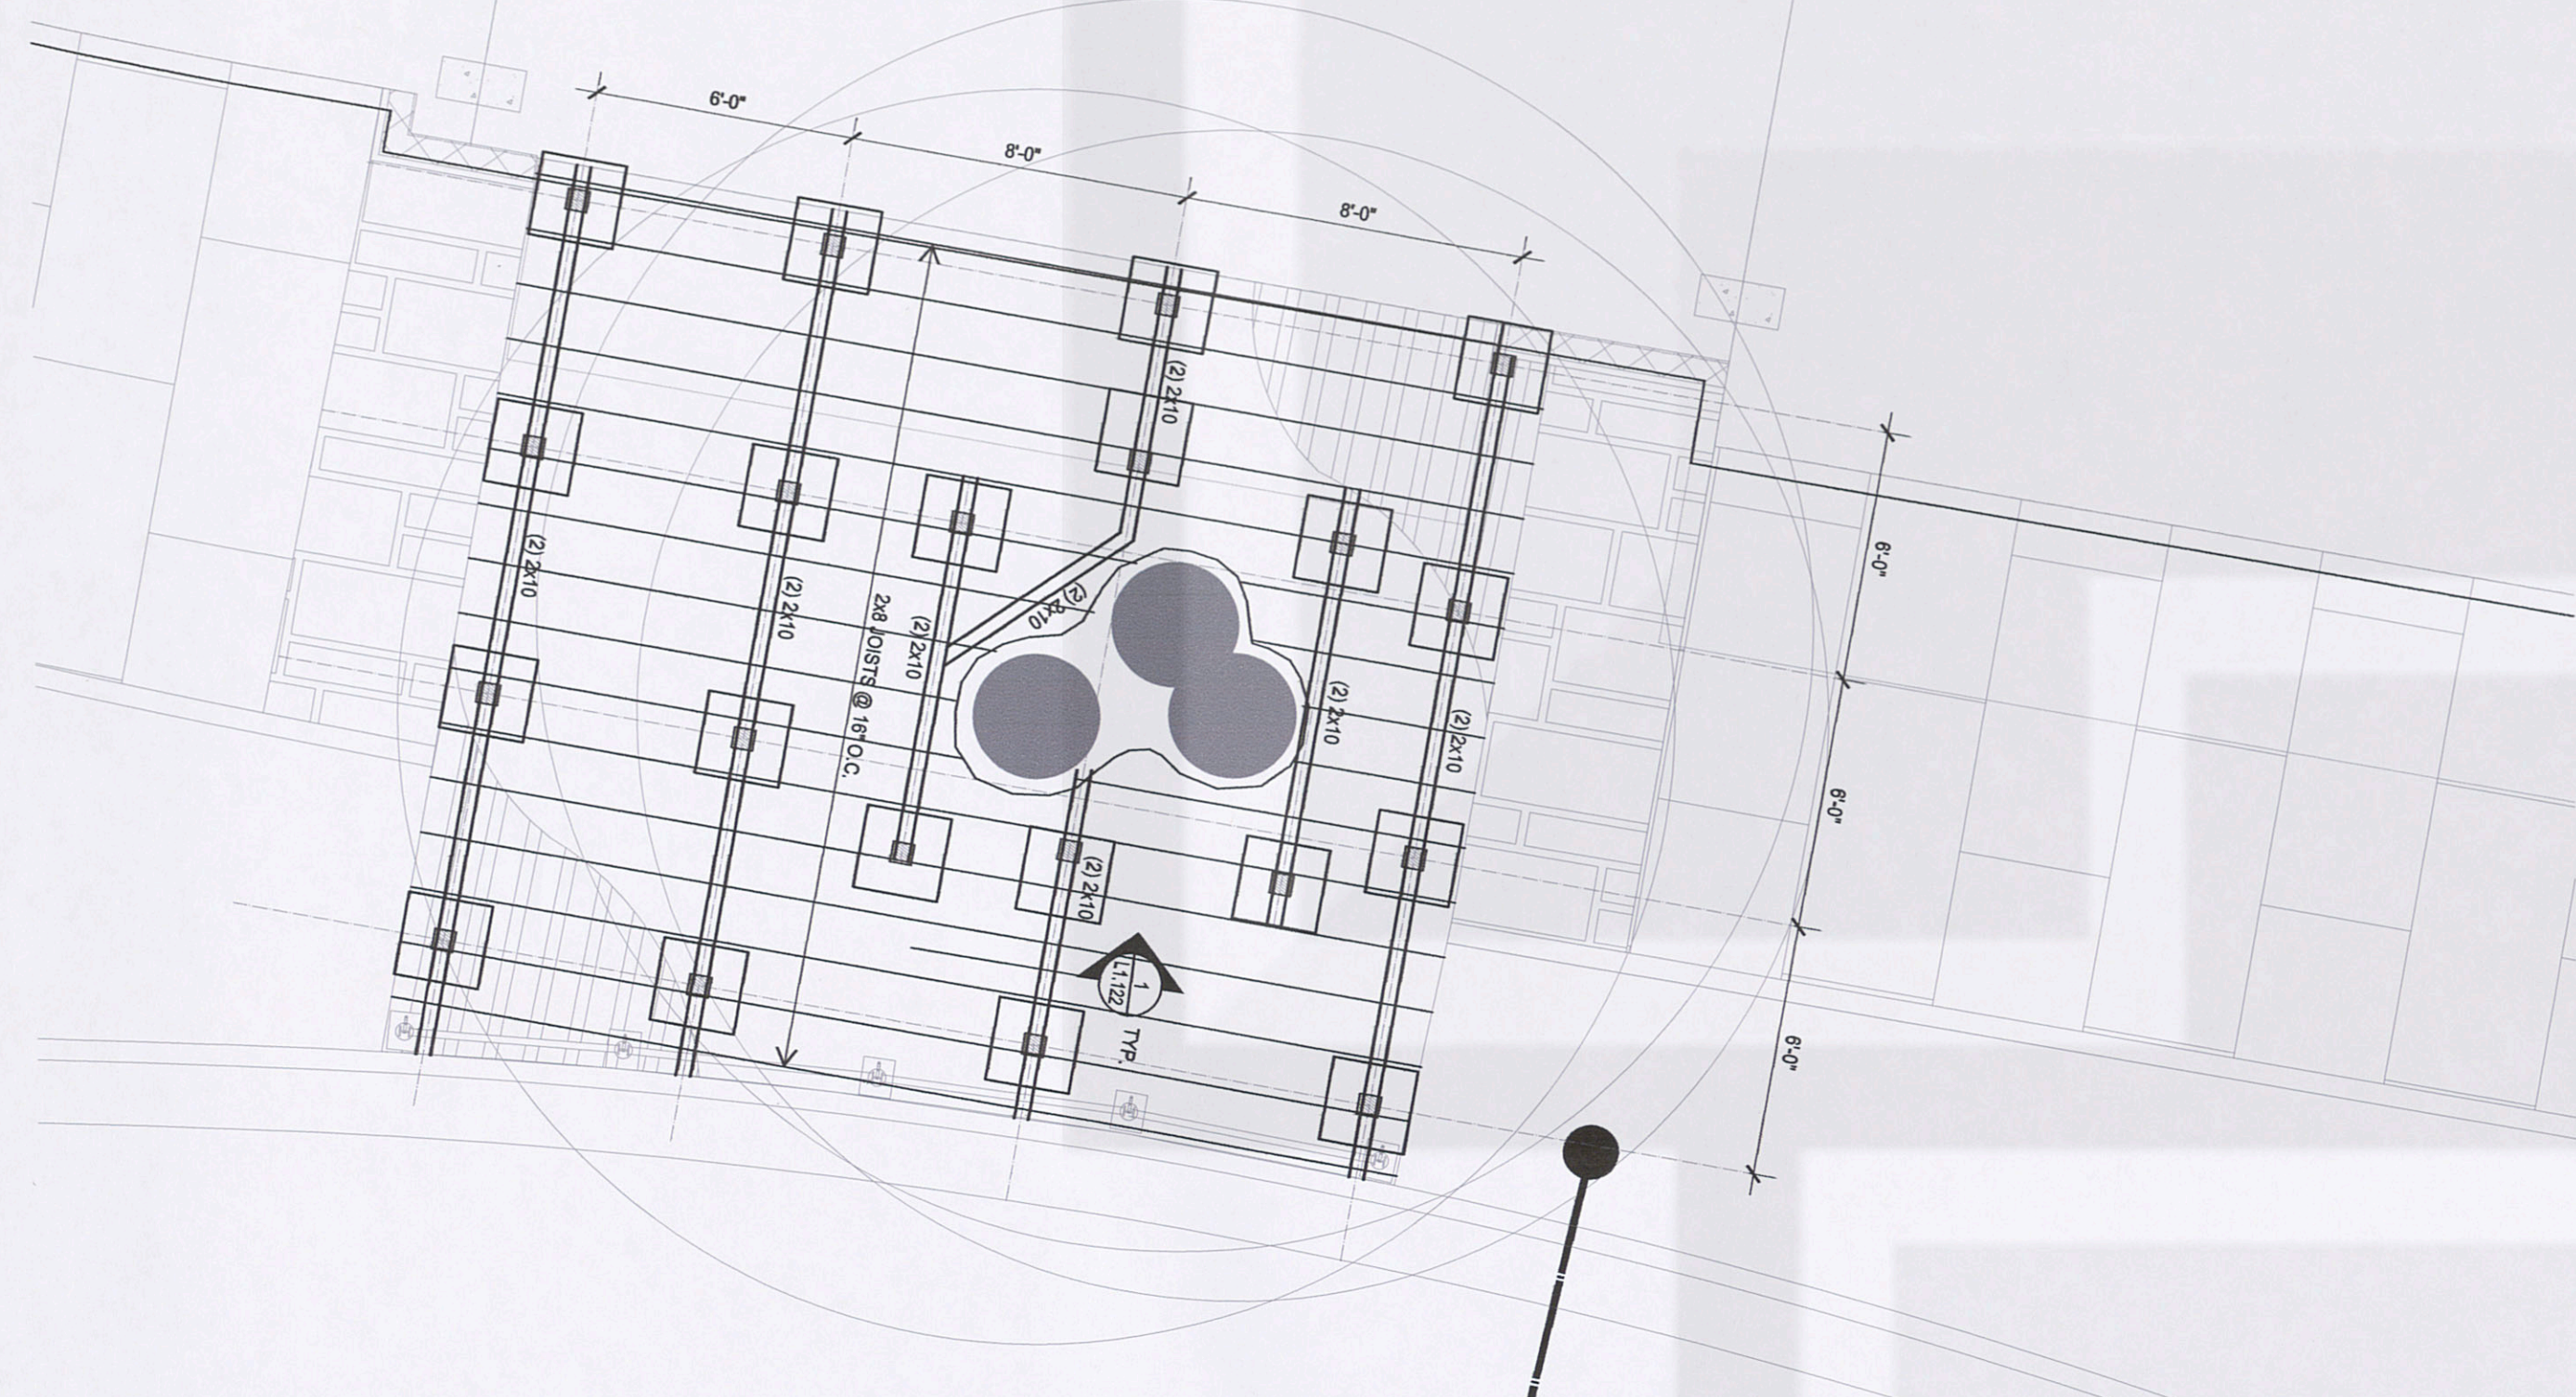


RETAIL "A"

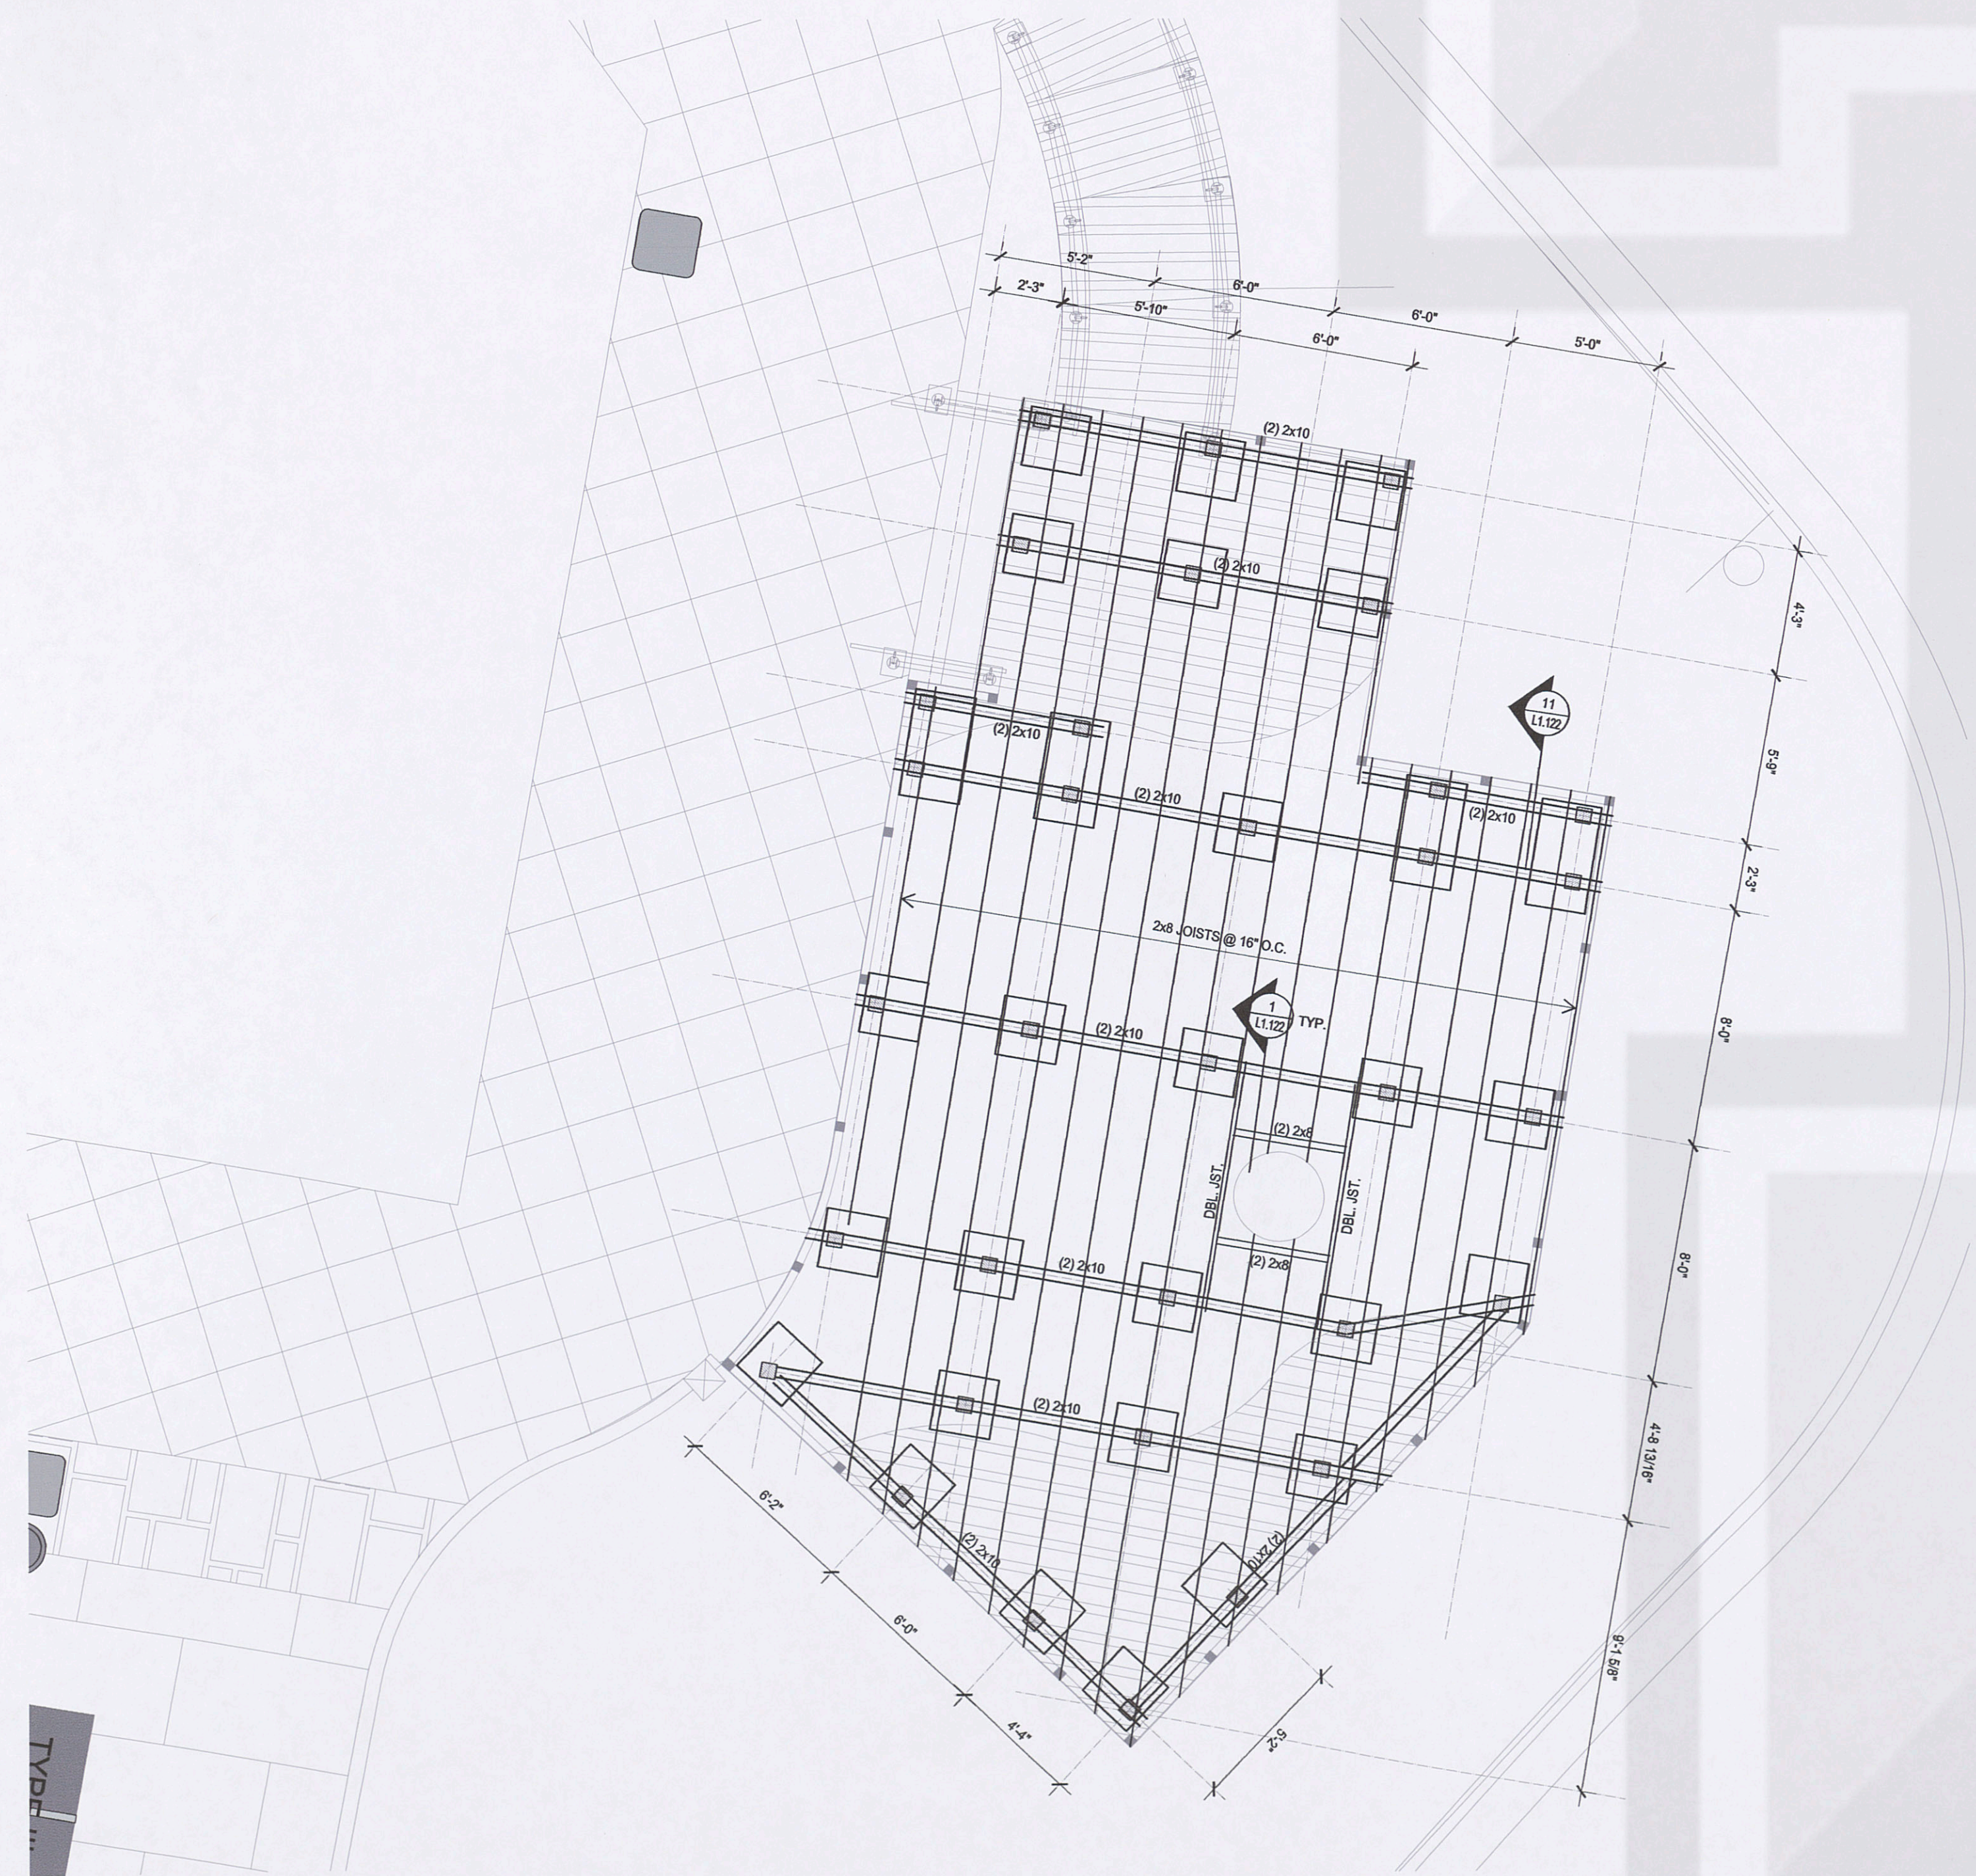

1 TREX DECK FRAMING PLAN - RETAIL A
1/4" = 1'-0"

2 TREX DECK FRAMING PLAN - SHADY GROVE
1/4" = 1'-0"

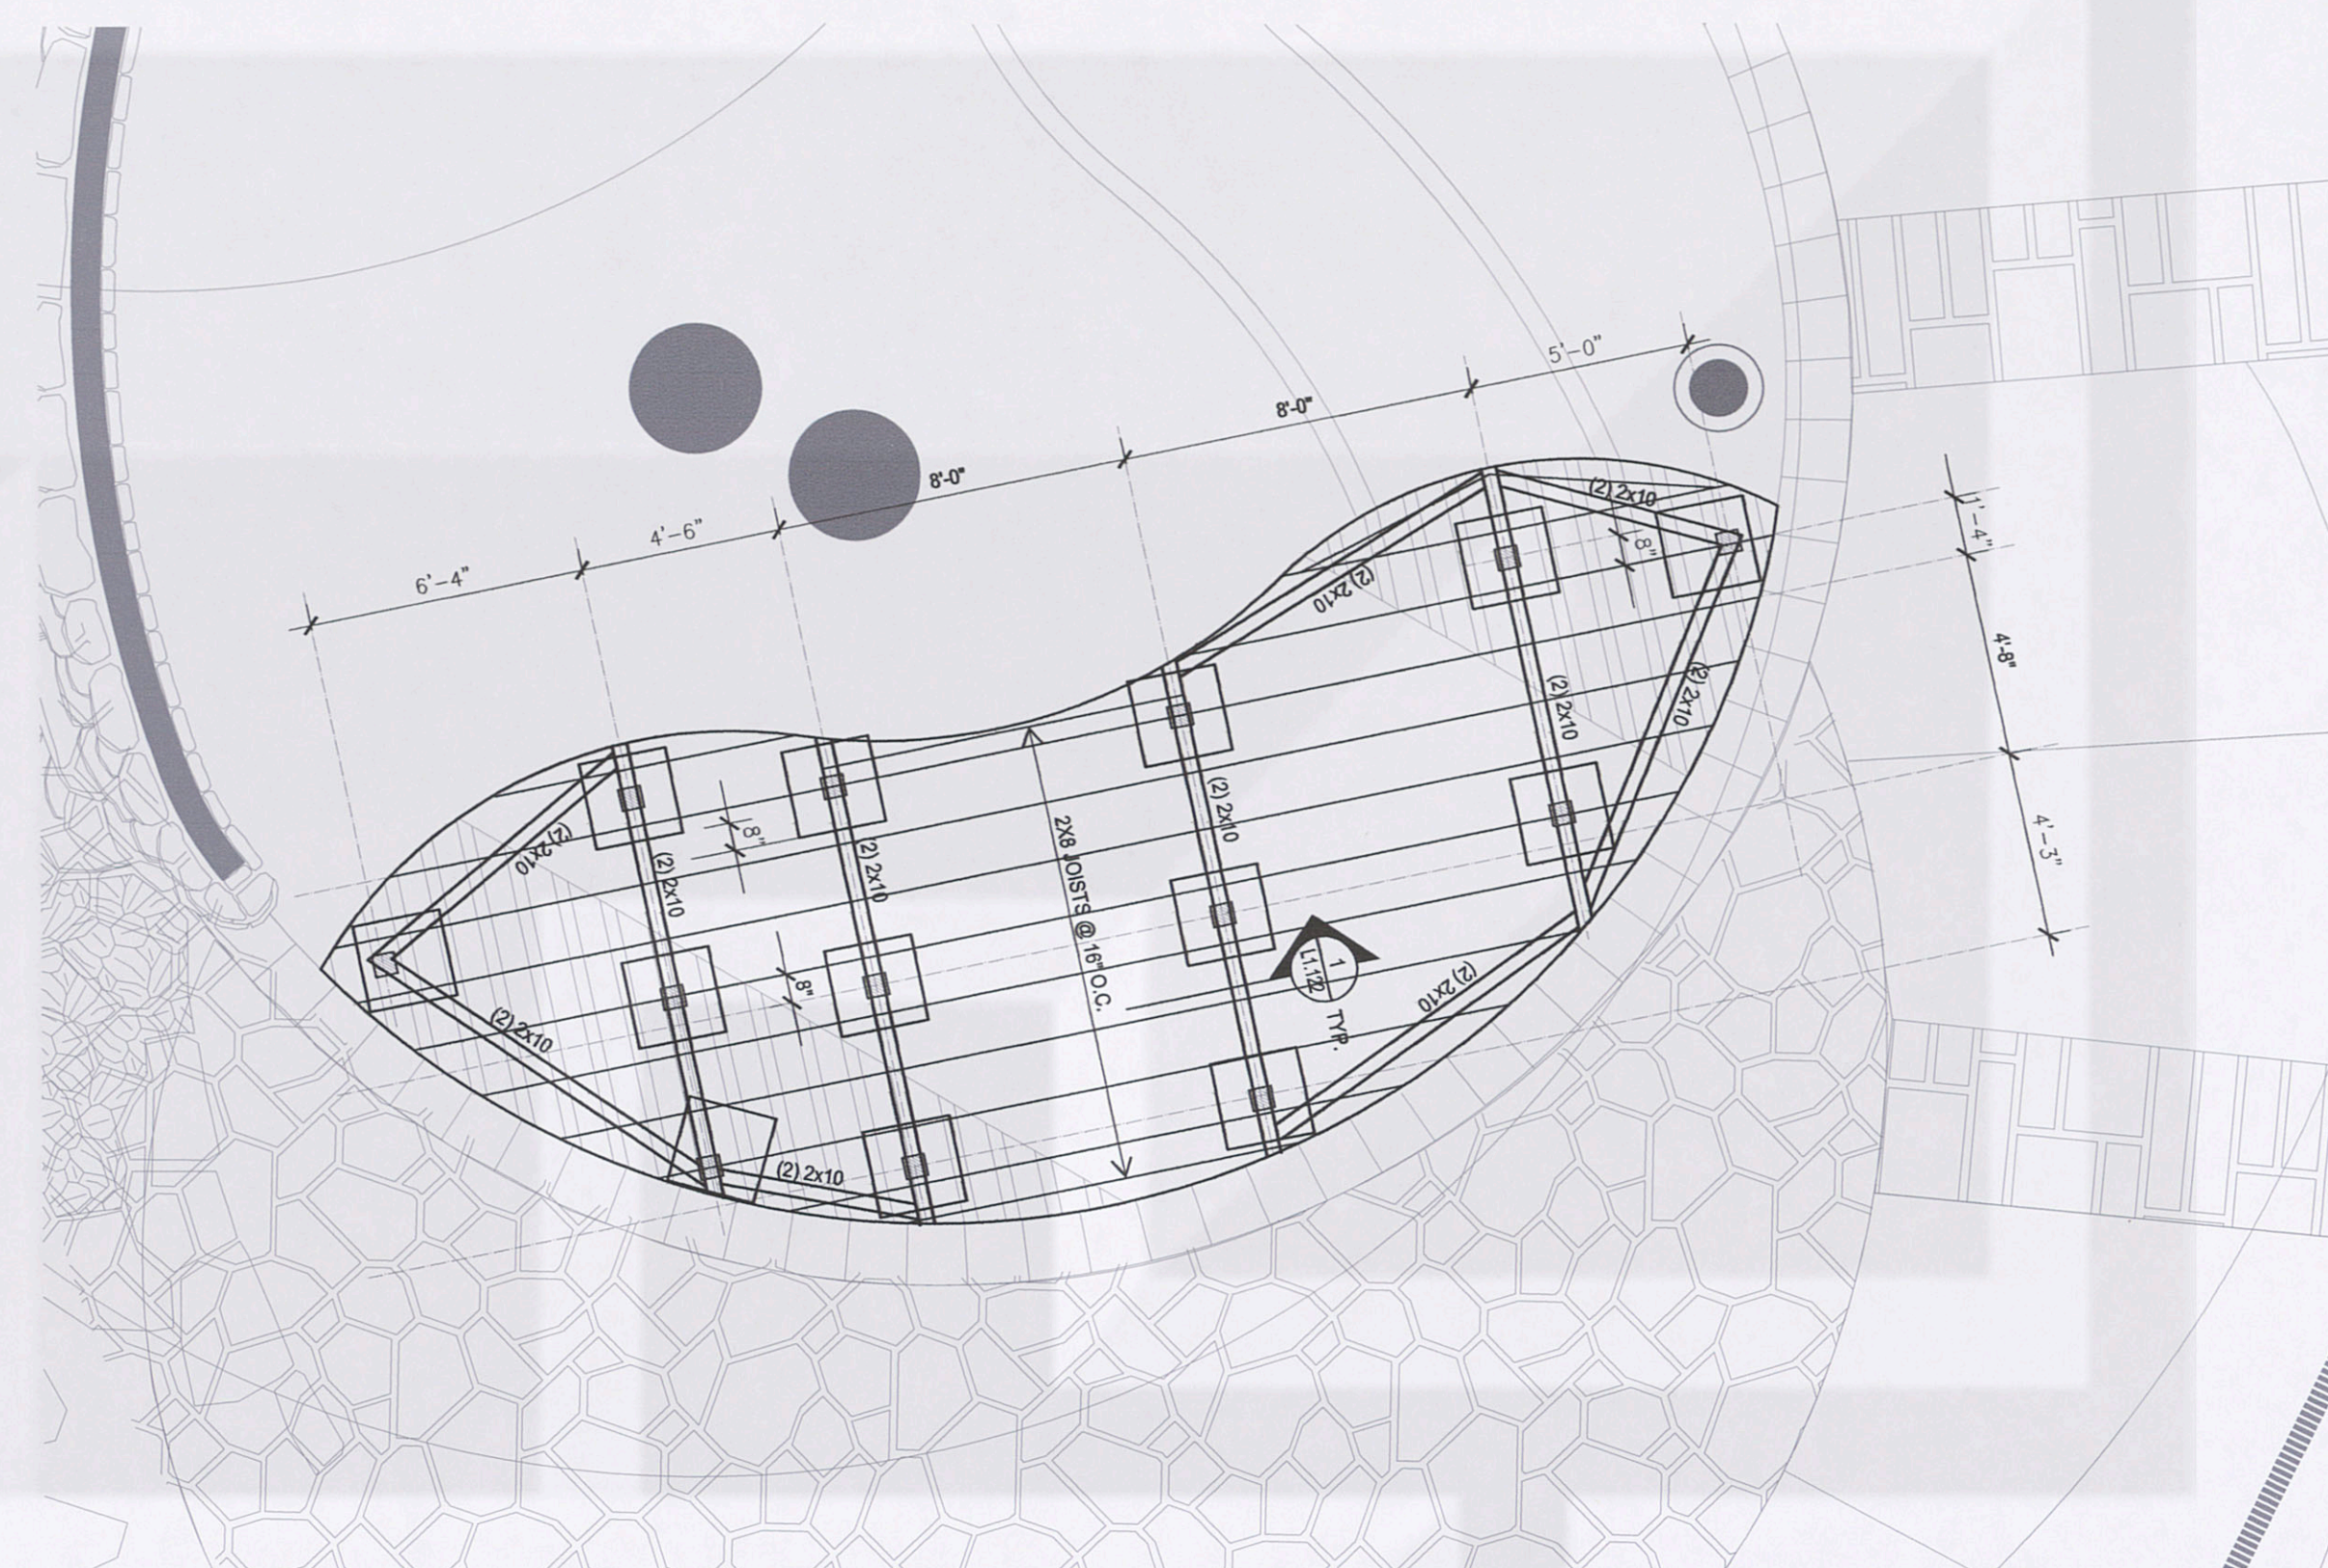

3 TREX DECK FRAMING PLAN - RESTAURANT 1
NOT FOR CONSTRUCTION - REVISION IN PROGRESS
1/4" = 1'-0"

4 TREX DECK FRAMING PLAN - RETAIL L1 & L2
1/4" = 1'-0"



REVISIONS		
DATE	DESCRIPTION	
04/24/06	REVISE DETAILS DUE TO VARIOUS CHANGES (OWNER-REQUESTED, CIVIL, ARCHITECTURAL)	
05/10/06	REVISE DETAILS DUE TO VARIOUS CHANGES (OWNER-REQUESTED, CIVIL, ARCHITECTURAL)	
08/08/06	REVISE DETAILS DUE TO VARIOUS CHANGES (OWNER-REQUESTED, CIVIL, ARCHITECTURAL)	
08/08/06	REVISE DETAILS DUE TO VARIOUS CHANGES (OWNER-REQUESTED, CIVIL, ARCHITECTURAL)	

A JOINT VENTURE OF:
SIMON
ENDEAVOR
REAL ESTATE GROUP

J. Robert Anderson, FASLA
landscape architects, austin, texas.
3718 MANCHACA ROAD
AUSTIN, TEXAS 78704
512.440.1049
440-8000 FAX



05/19/06

Project:

the domain
AUSTIN, TEXAS

JPR ARCHITECTS
31000 Northwestern Suite 100
Farmington Hills Michigan 48334-2585
phone 248.737.0180 fax 248.737.9161

SHEET TITLE: DECK DETAILS
Sheet No. L1.121