


FLOOR PLAN OF BARN  
Scale  $\frac{1}{4}" = 1'-0"$

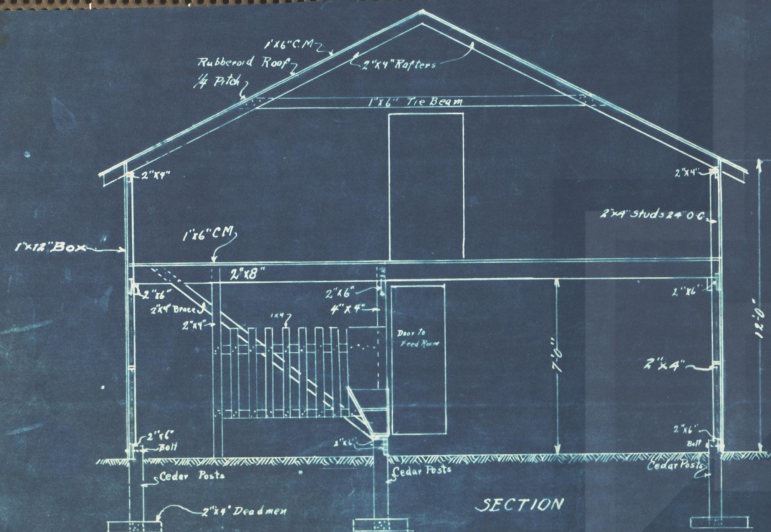

## FARM BUILDINGS

DRAWING NO. **17013**  
 SHEET NO. **1**  
 SCALE **1/4" = 1'-0"**  
 PROJECT **CONSTRUCTION**  
 LOCATION **Double T Co., Plant City, Texas**  
 DATE **7-19-74**  
 DRAWN BY **R.E.G.**  
 CHECKED BY **R.E.G.**  
 APPROVED BY \_\_\_\_\_  
 PROJECT NO. \_\_\_\_\_  
 SHEET NO. \_\_\_\_\_  
 SCALE \_\_\_\_\_