




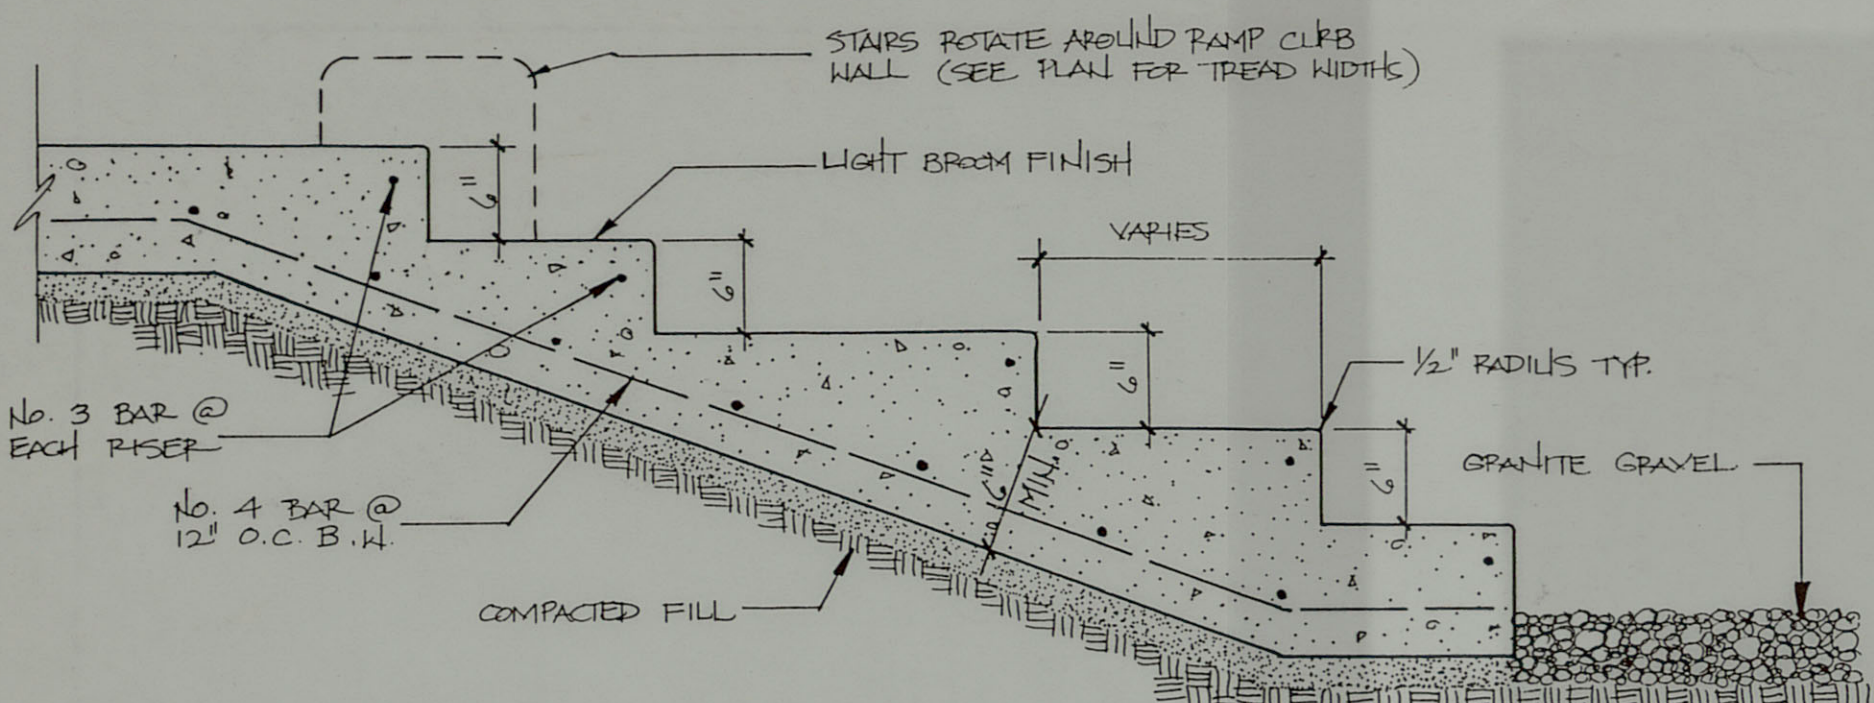


1 CONCRETE STEPS at GREENHOUSE
 Scale: 1" = 1'-0"

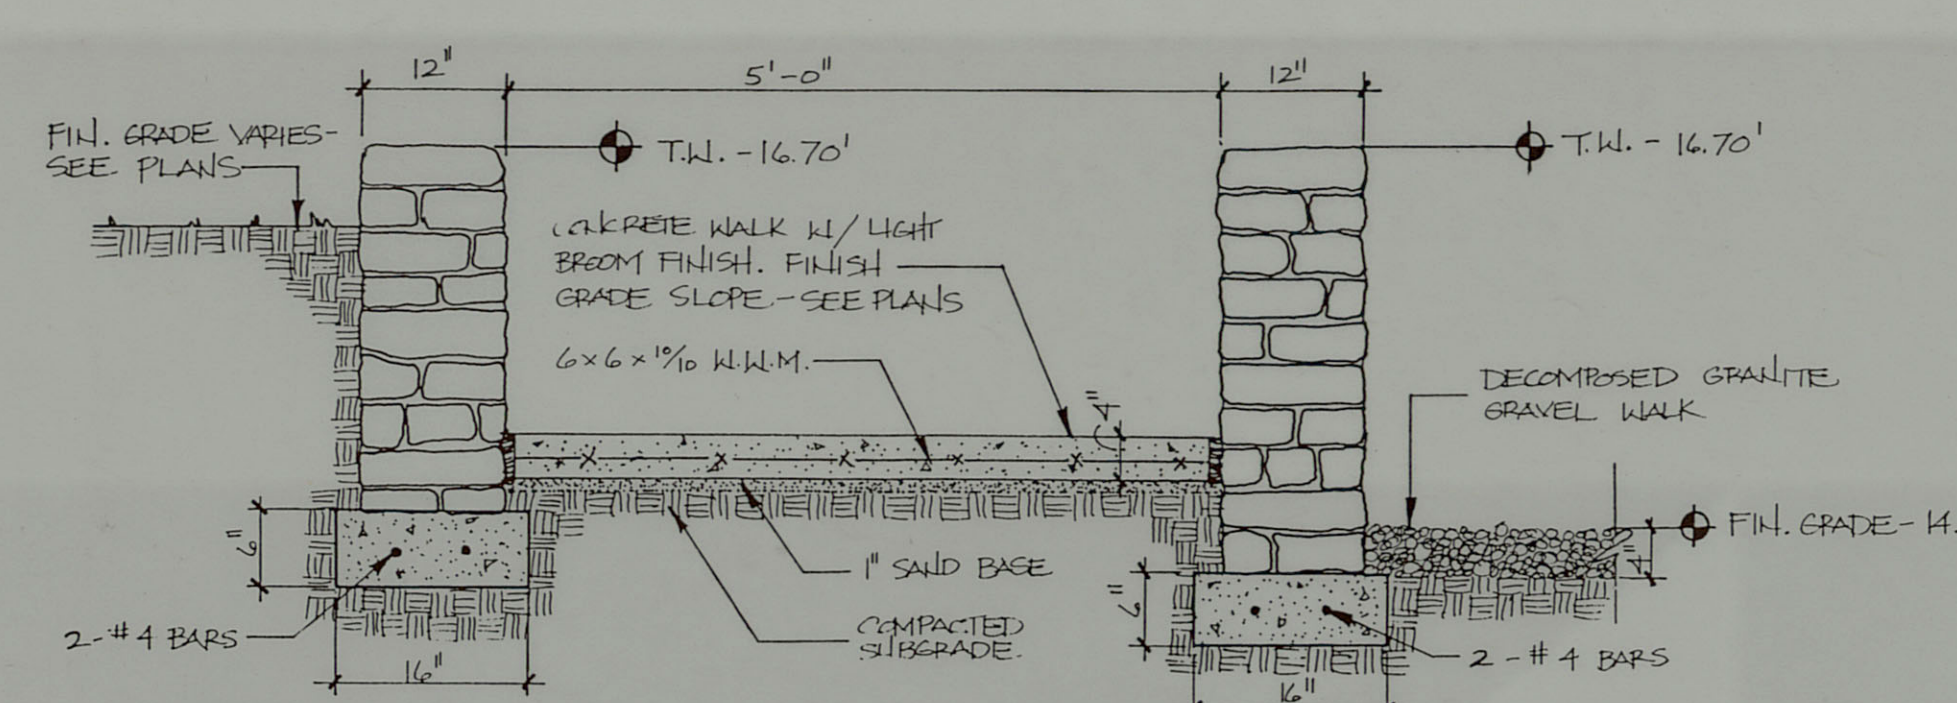


2 CONCRETE WALK at GREENHOUSE
 Scale: 3/4" = 1'-0"

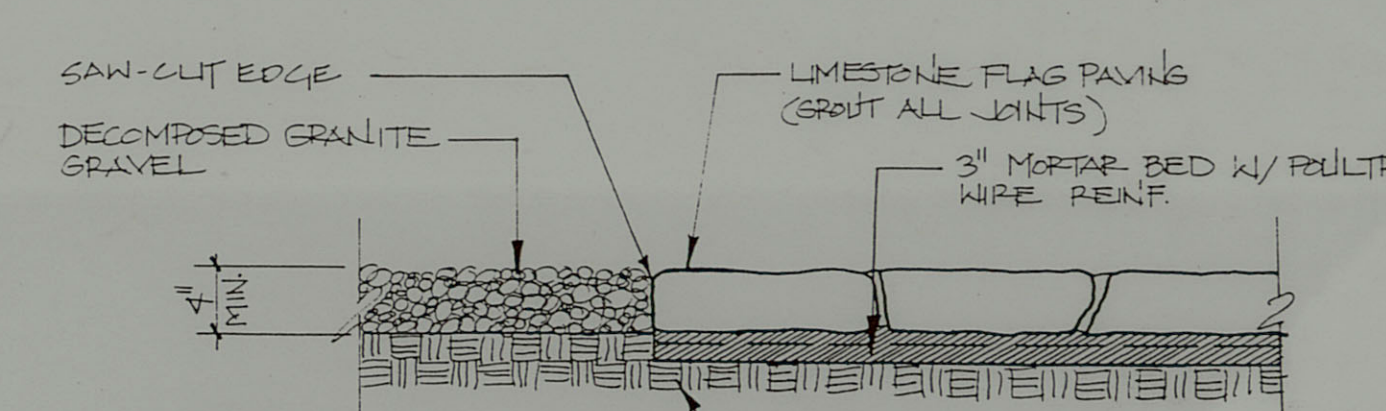


3 PAVING at DISPLAY GREENHOUSE ENTRY
 Scale: 1" = 1'-0"

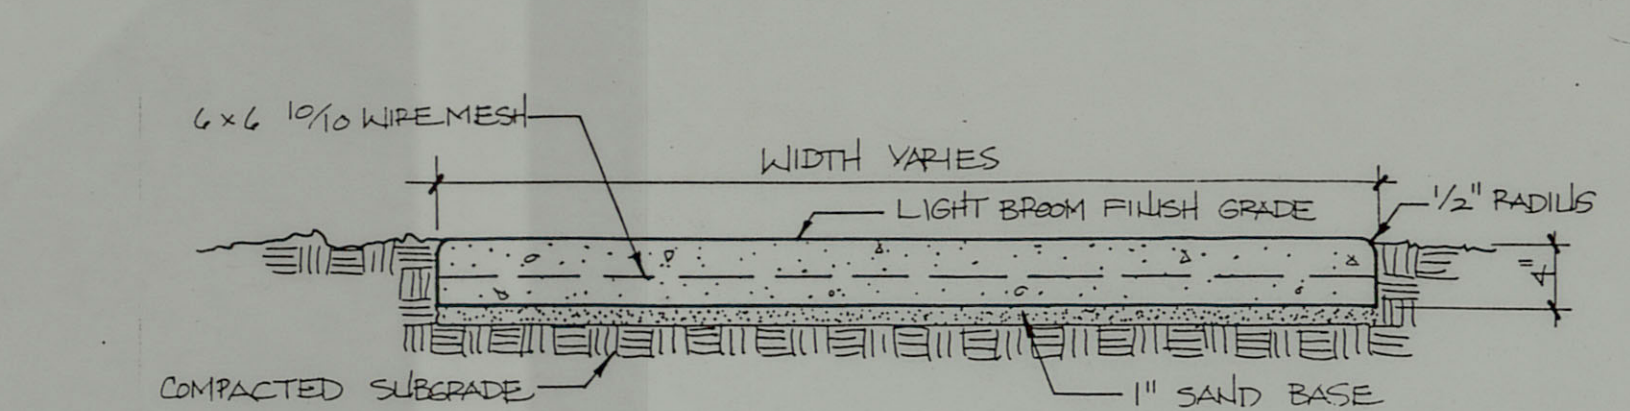


4 CONCRETE WALK
 Scale: 1" = 1'-0"

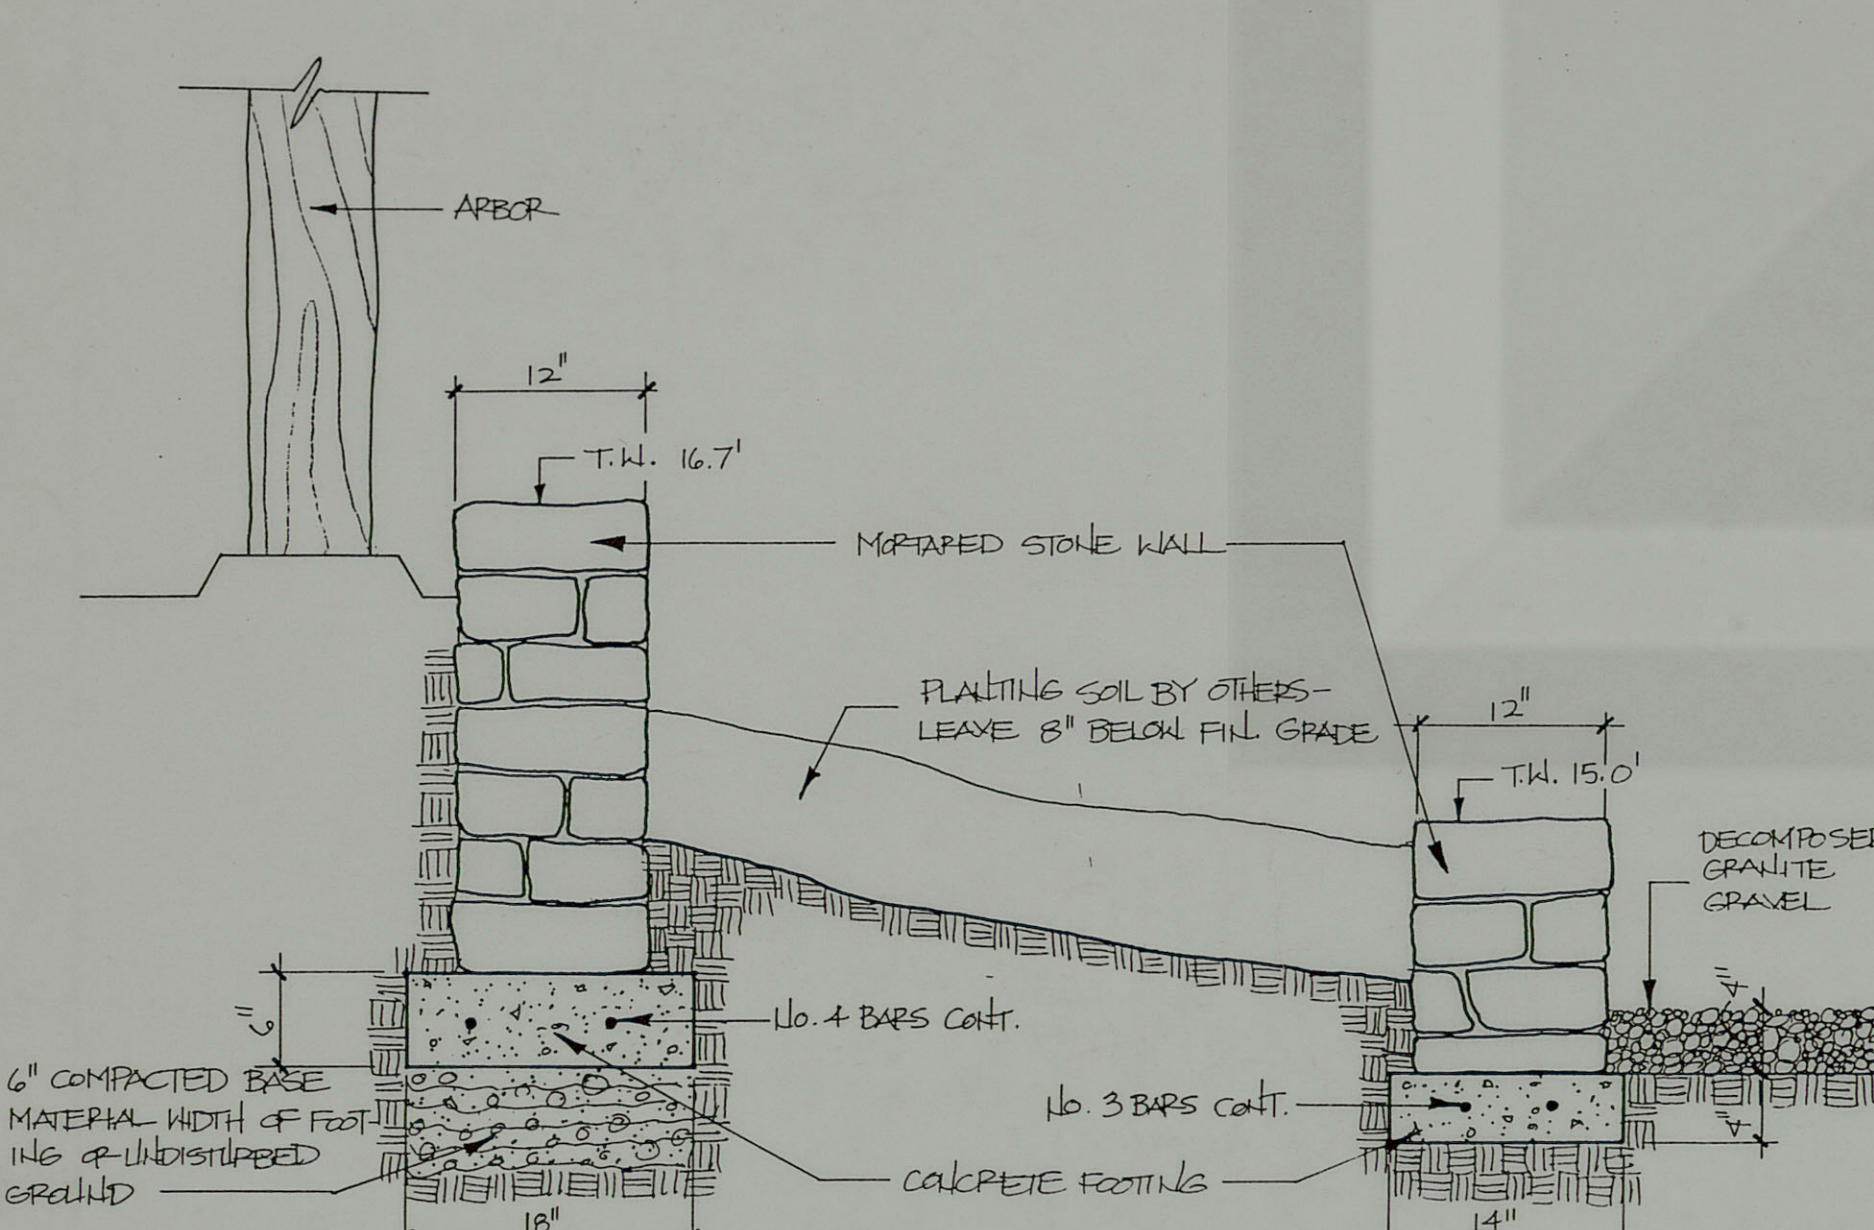


5 STONE PLANTER at GREENHOUSE
 Scale: 1" = 1'-0"

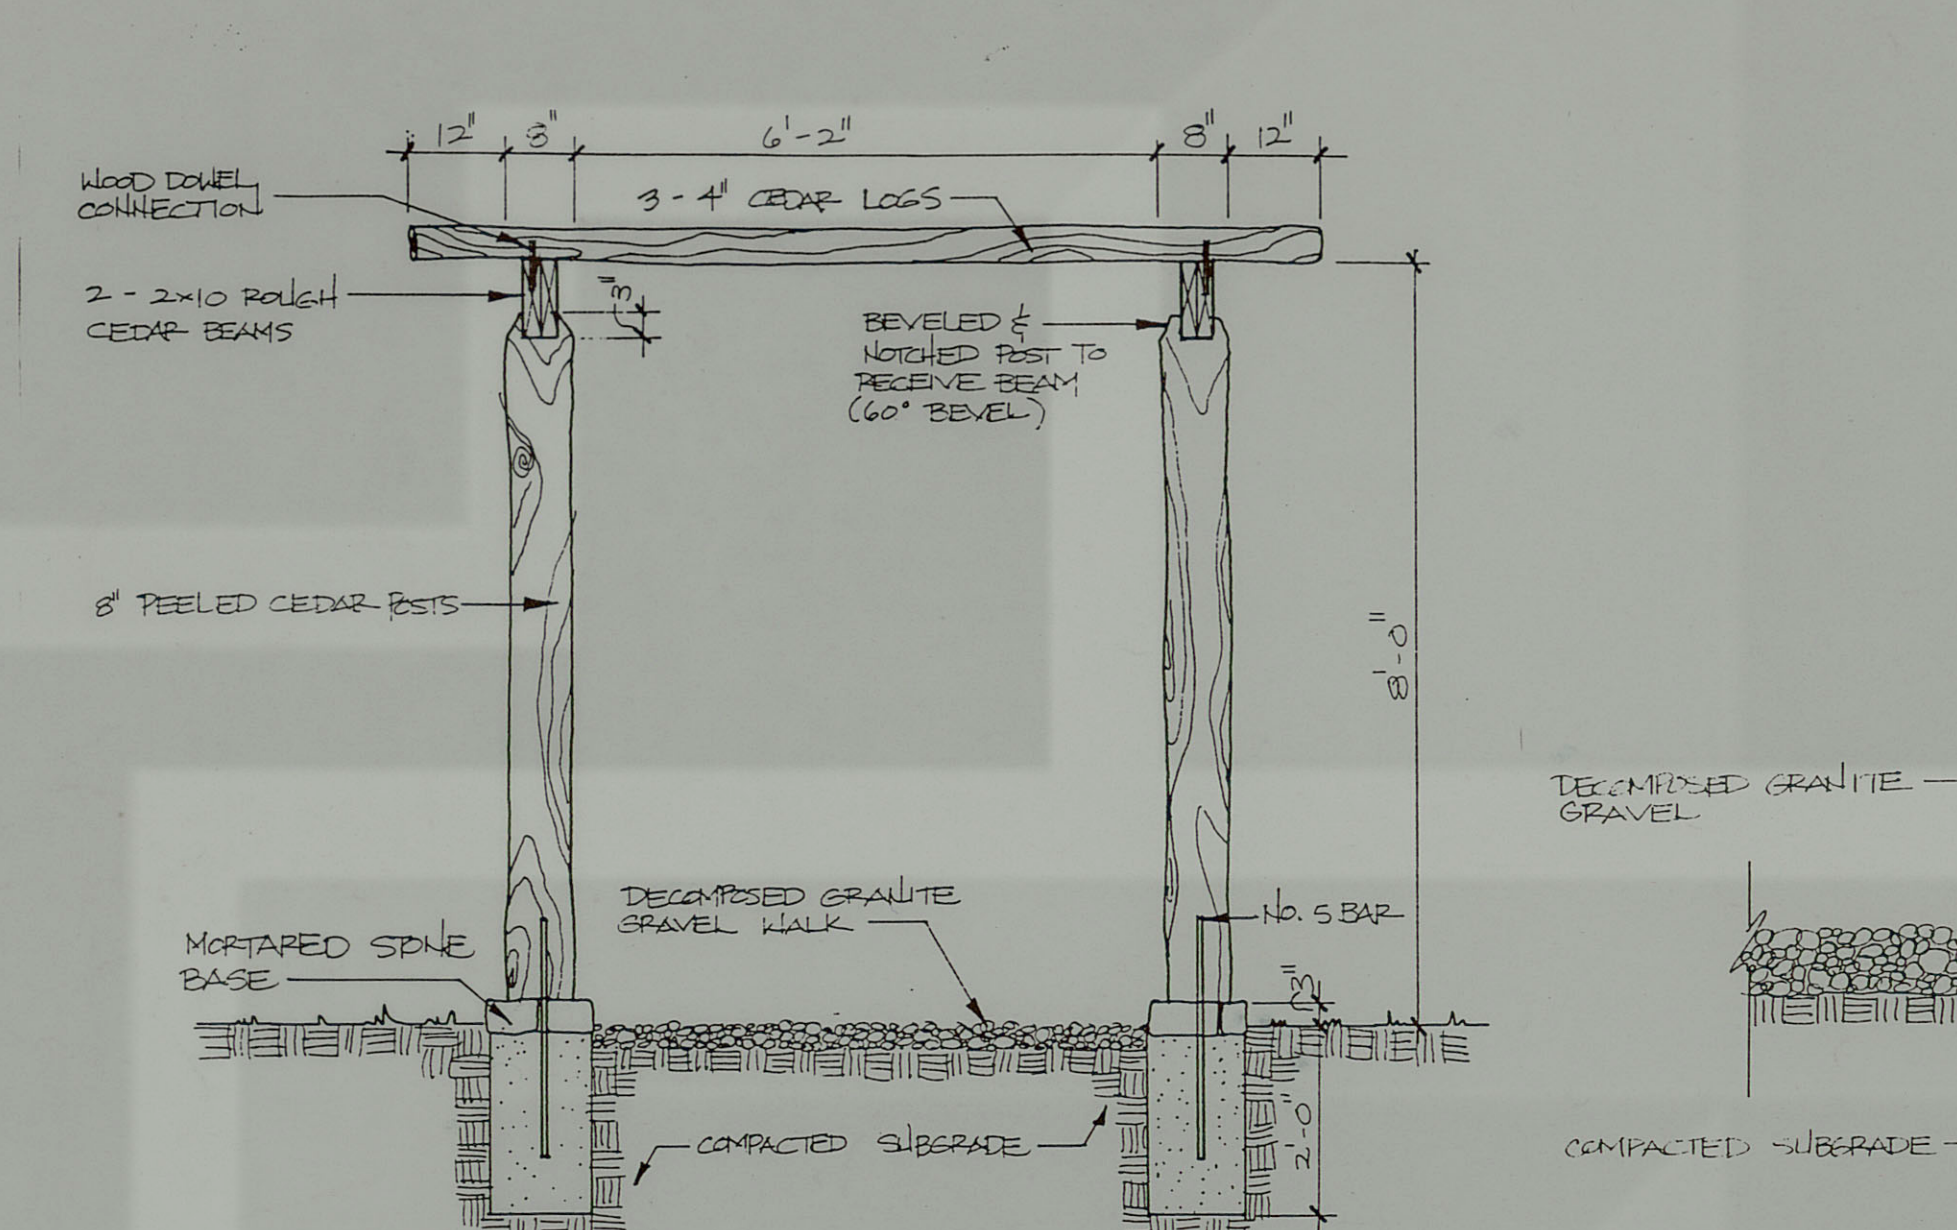


6 ARBOR at DEMONSTRATION GARDEN
 Scale: 1/2" = 1'-0"

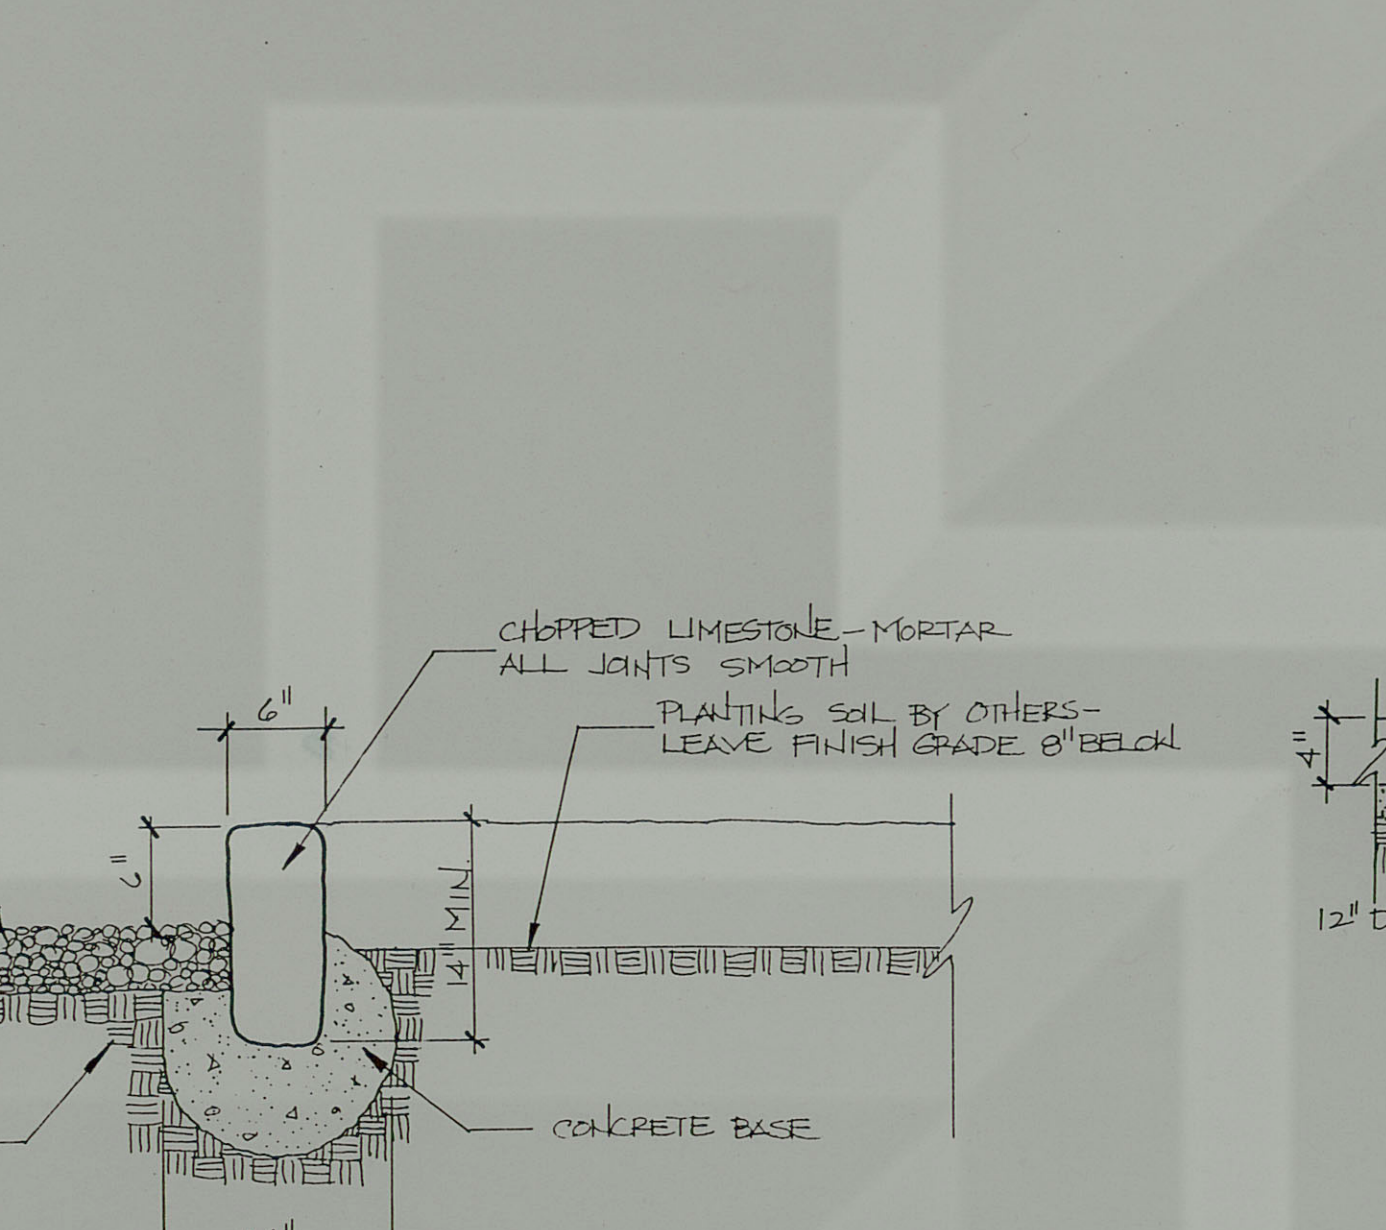


7 DEMONSTRATION GARDEN PLOT STONE CURBING
 Scale: 1" = 1'-0"

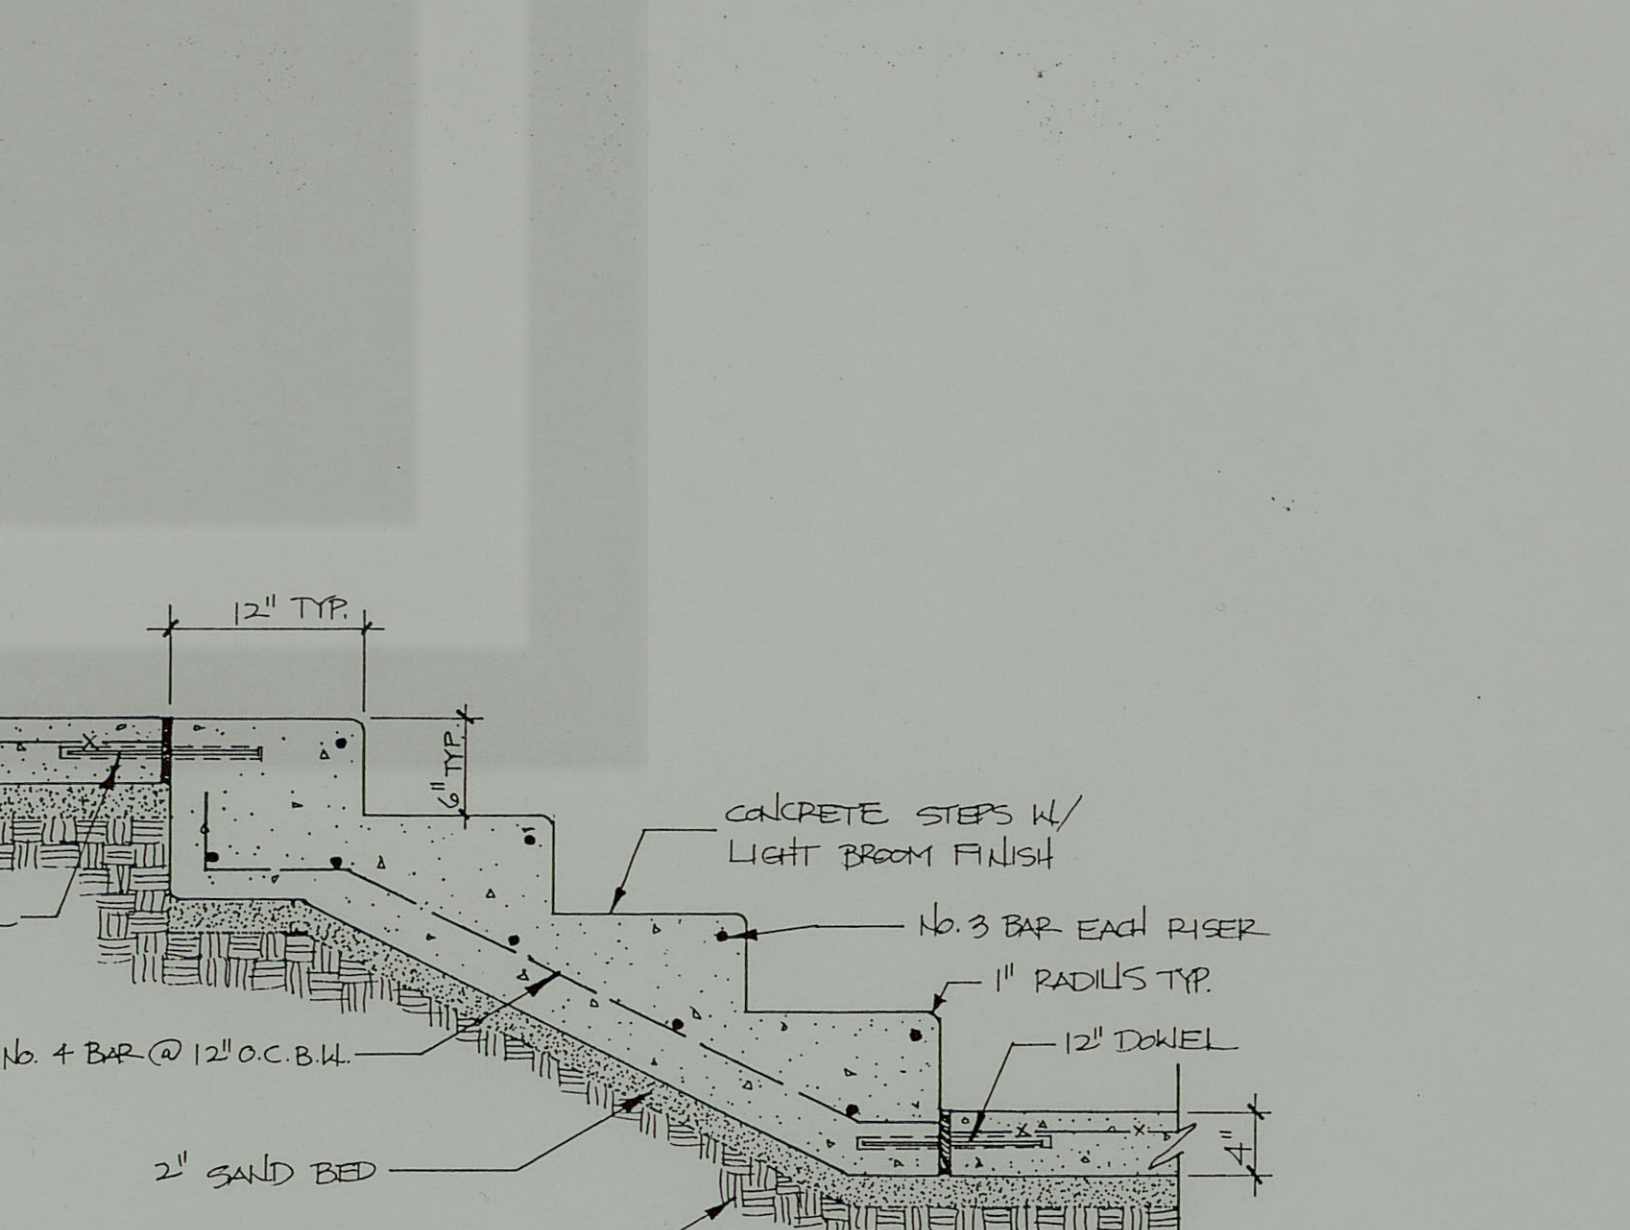


8 CONCRETE STEPS at HOMEOWNERS' COMPARISON GARDEN
 Scale: 1" = 1'-0"

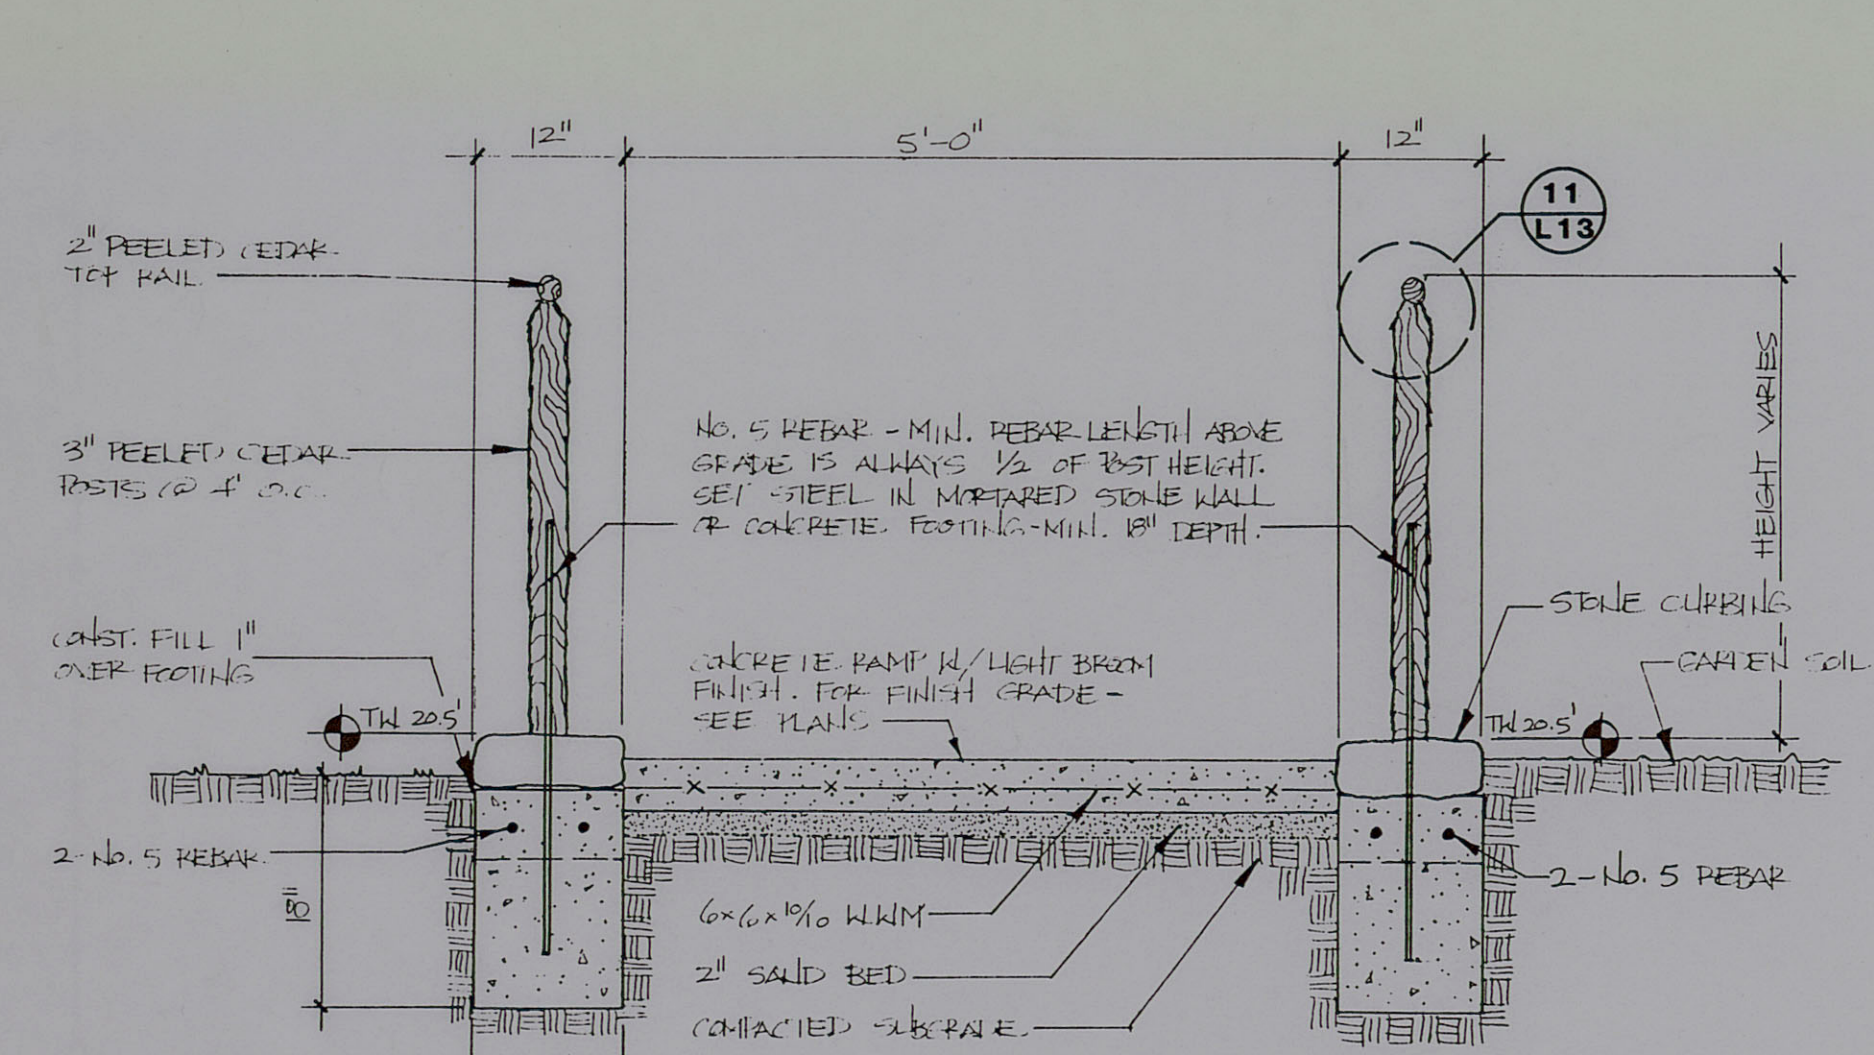


9 STONE CURB at CONCRETE WALK
 Scale: 3/4" = 1'-0"

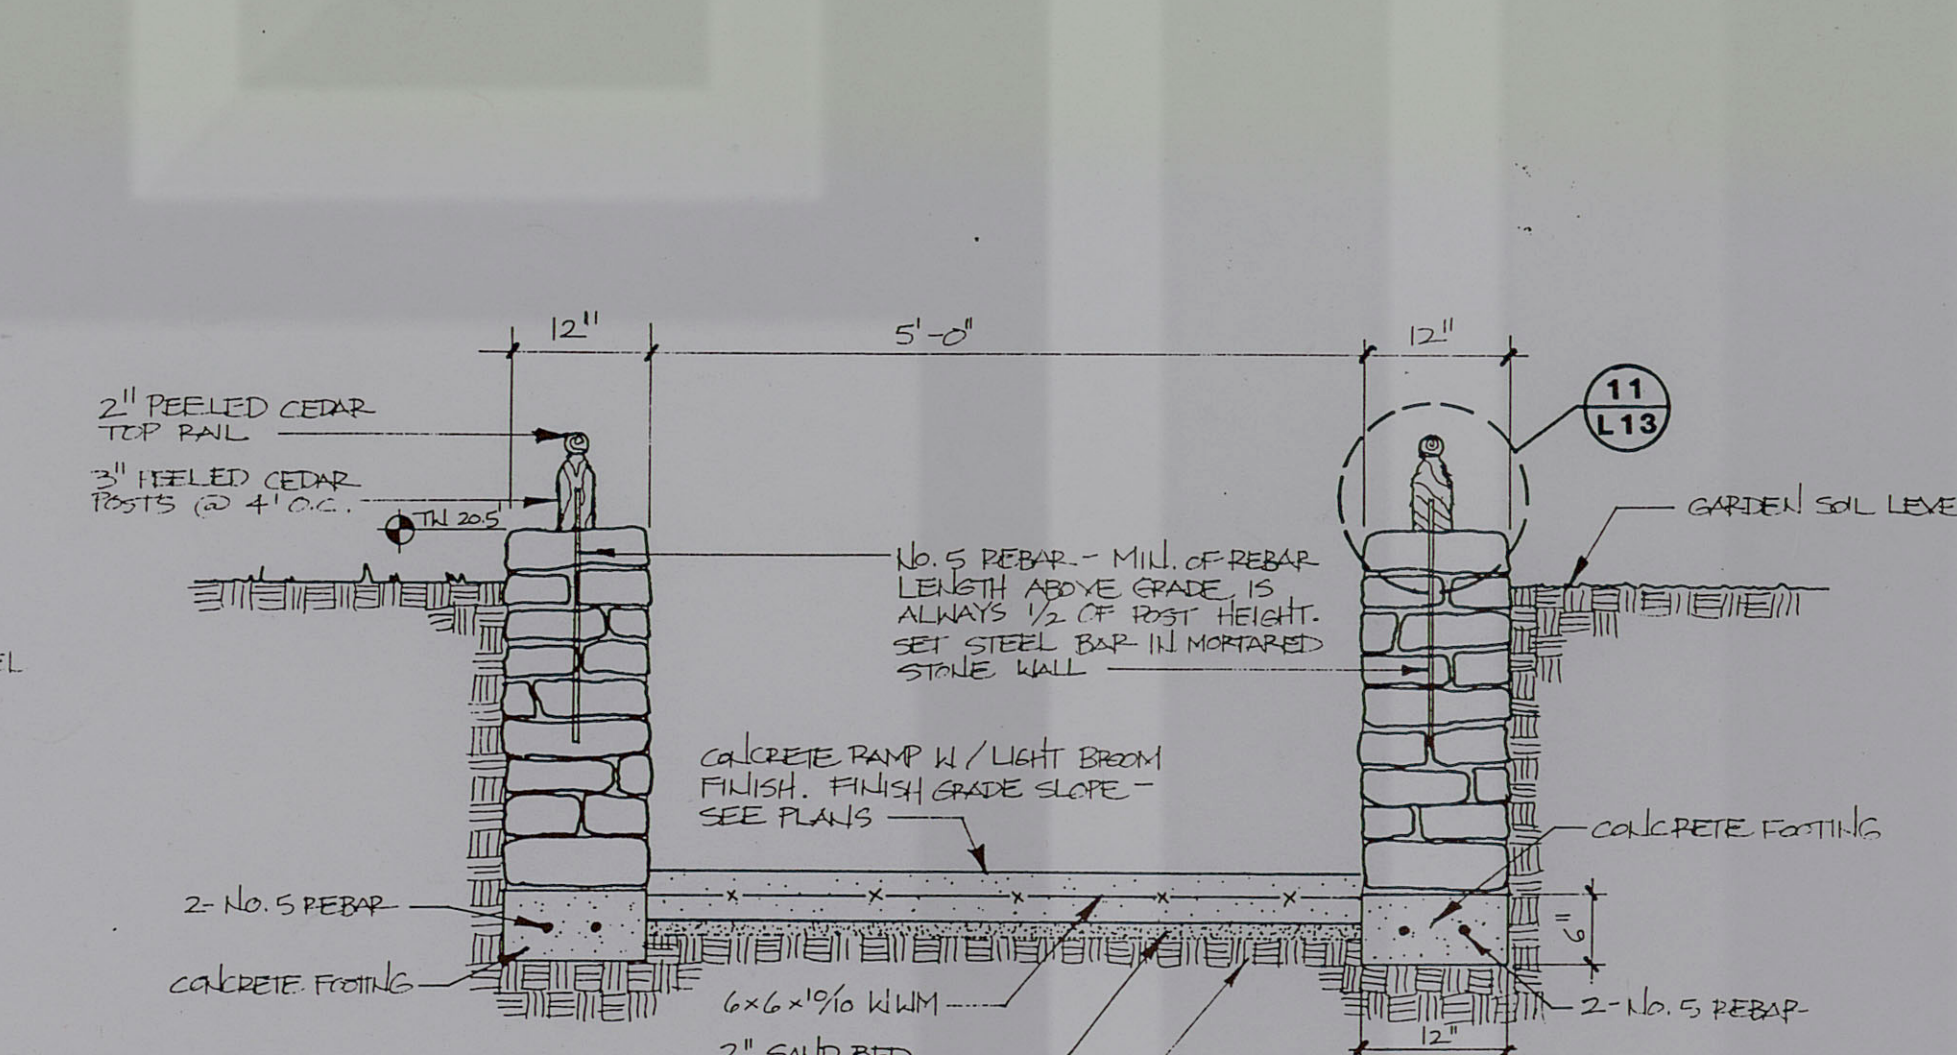


10 STONE WALL at CONCRETE WALK
 Scale: 3/4" = 1'-0"

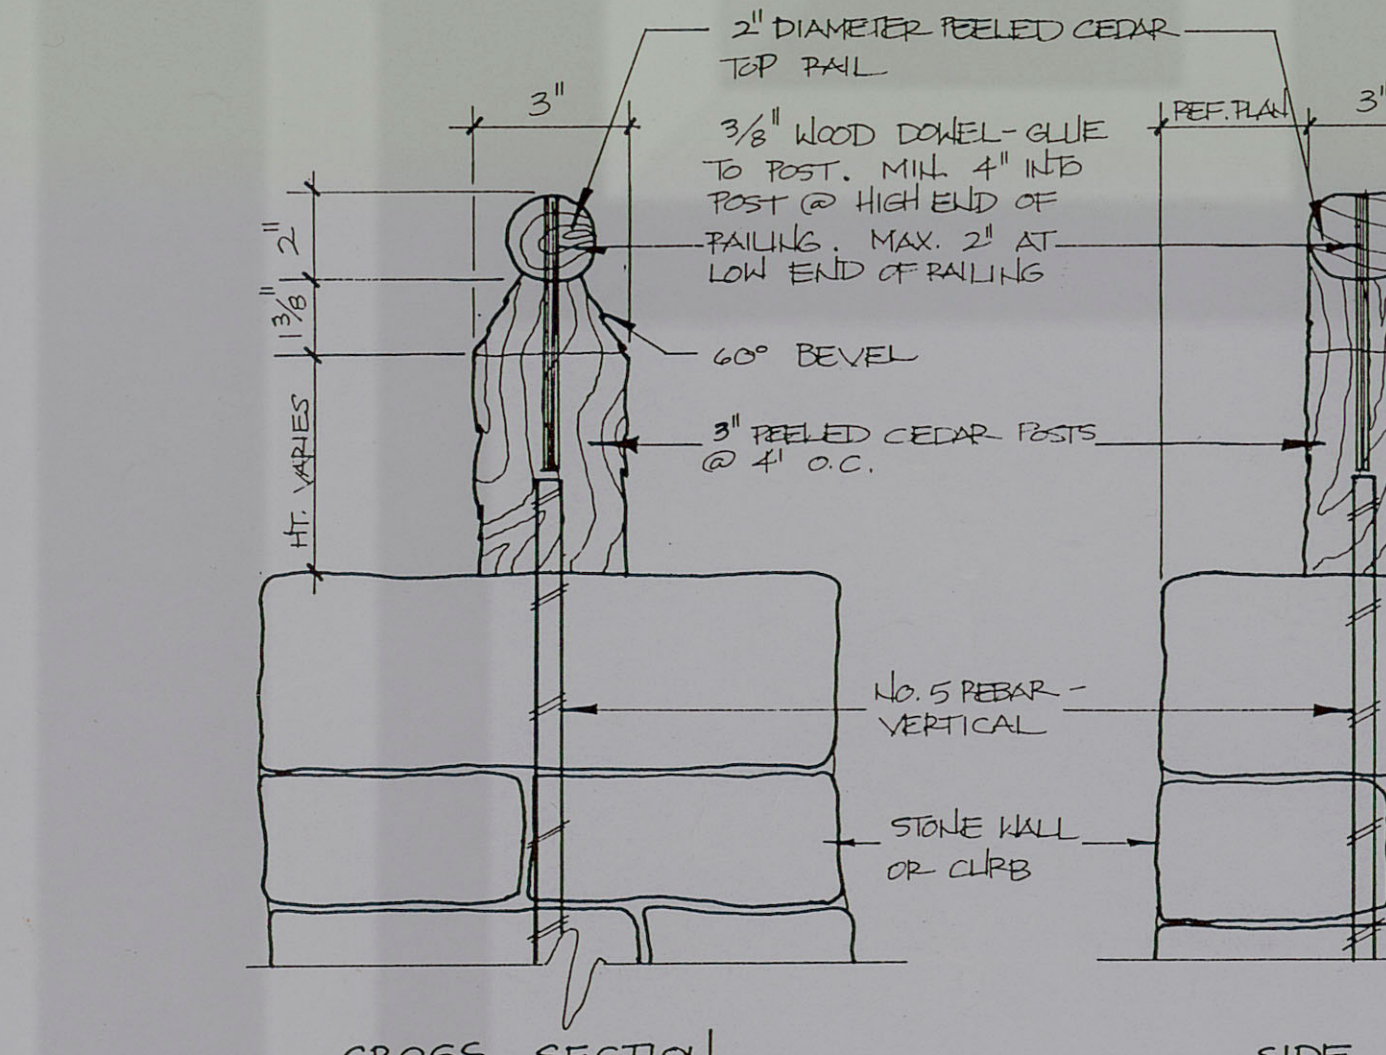

11 ENLARGED HANDRAIL DETAIL
 Scale: 3" = 1'-0"

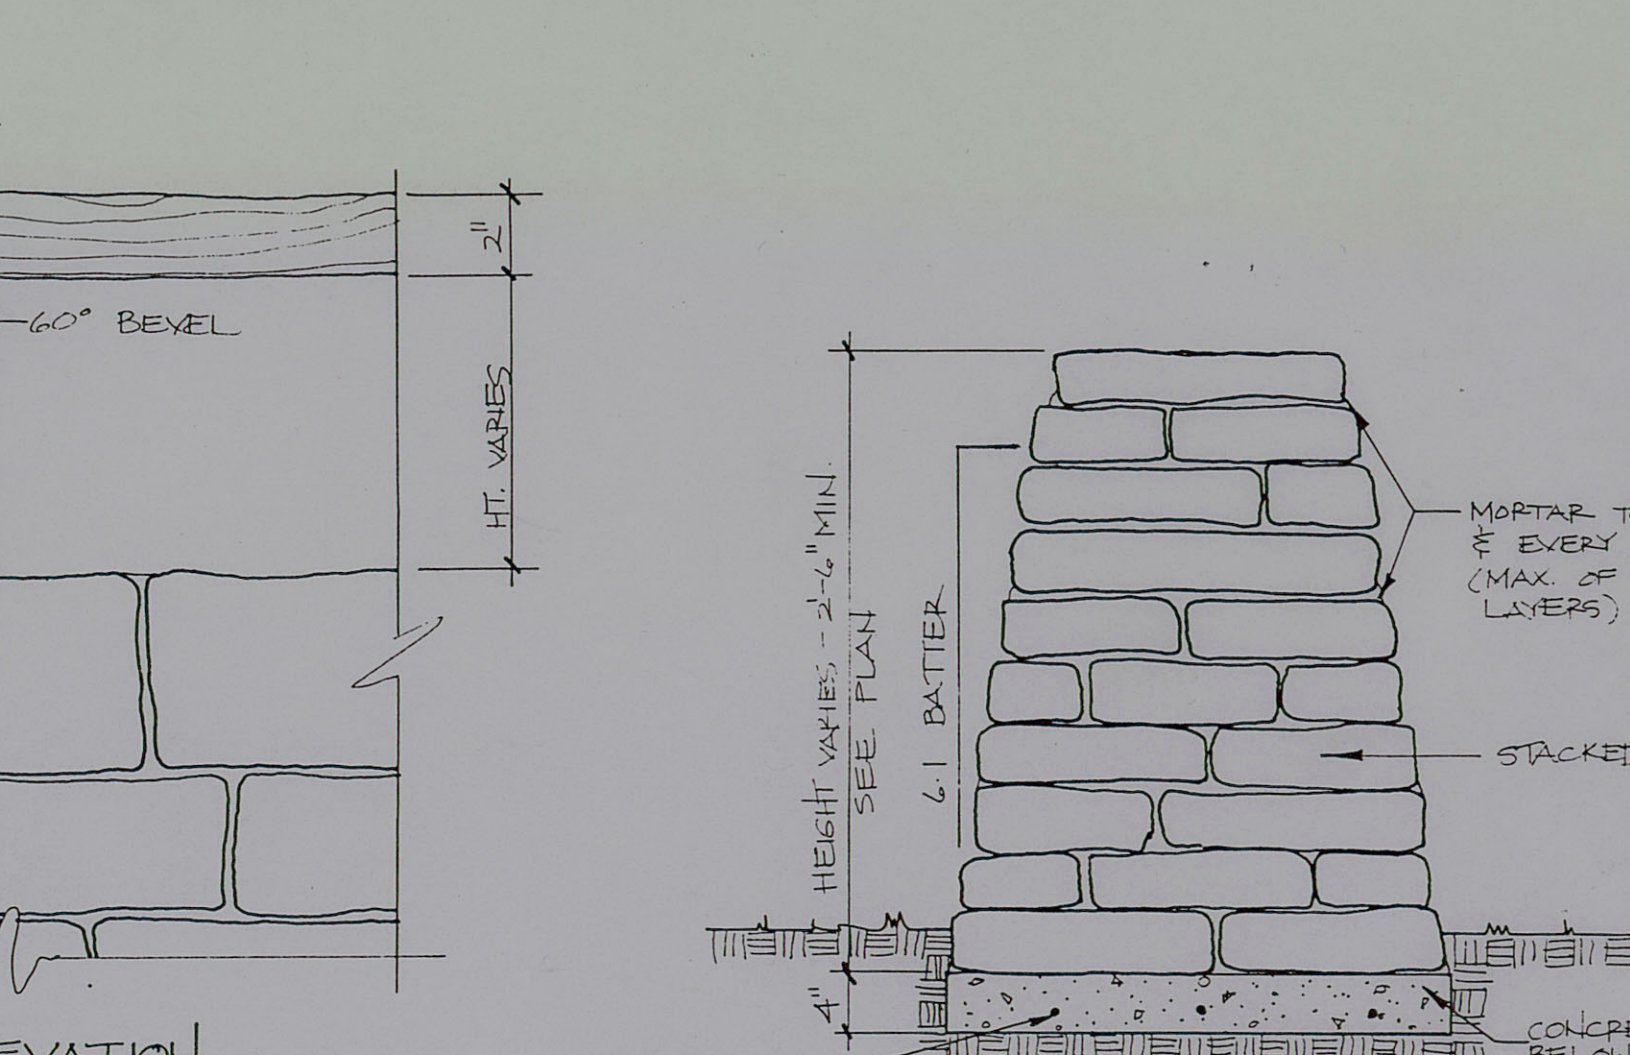

12 DRY STACK STONE WALL
 Scale: Not to Scale

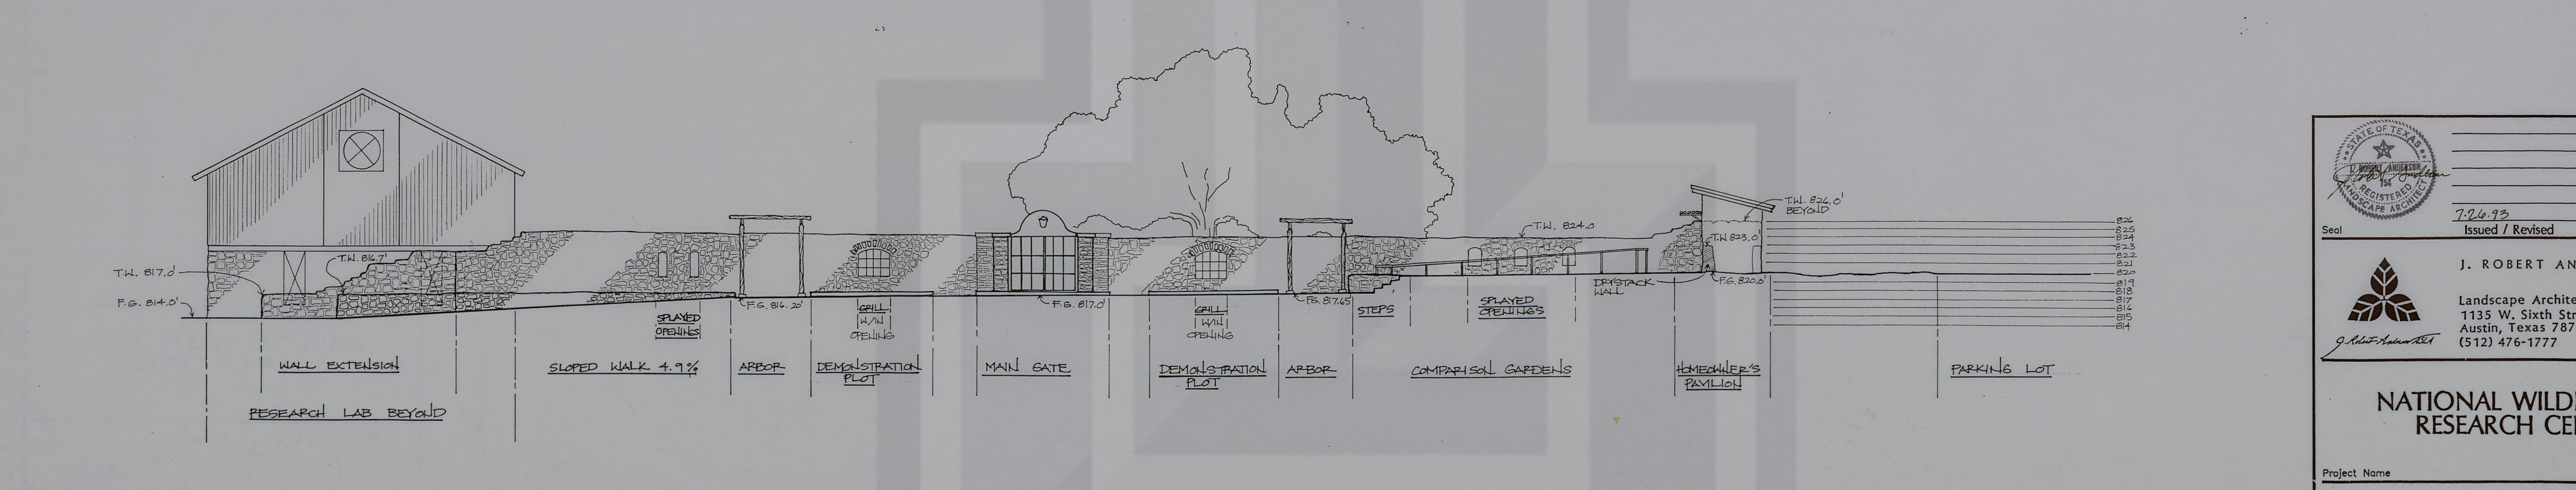

WEST ELEVATION - GARDEN WALL at DEMONSTRATION GARDENS
 Scale: 1/8" = 1'-0"

7.26.93
 Issued / Revised

J. ROBERT ANDERSON, ASLA
 Landscape Architect
 1135 W. Sixth Street, Suite 120
 Austin, Texas 78703
 (512) 476-1777

NATIONAL WILDFLOWER RESEARCH CENTER

Project Name
 DEMONSTRATION GARDENS/
 HOMEOWNER'S COMPARISON
 GARDENS
 CONSTRUCTION DETAILS

Project No.
 MTM
 Drawn

Drawing No.
L-13
 of

Drawing Title
 SCALE VARIES