



FRONT OF TOWER BUILDING
DESIGN NO. 2

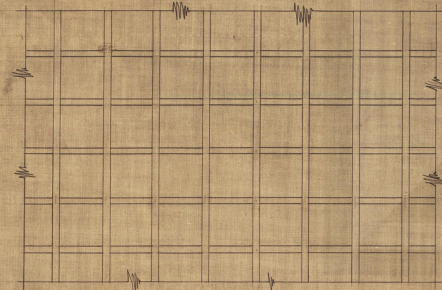


TYPE OF PANEL FOR CEILINGS OF VESTIBULE AND SHOW WINDOWS
SCALE 3/4" = 1'-0"


FROM
CONSTRUCTION Department
Dallas U.S. Post City, Texas
Drawn by C.W.D. Date 5-22-15
Traced by J.W. Date 5-22-15
Approved J.W. Date 5-22-15
Drawing No. 15016
Sheet No. 1
Scale 3/4" = 1'-0"

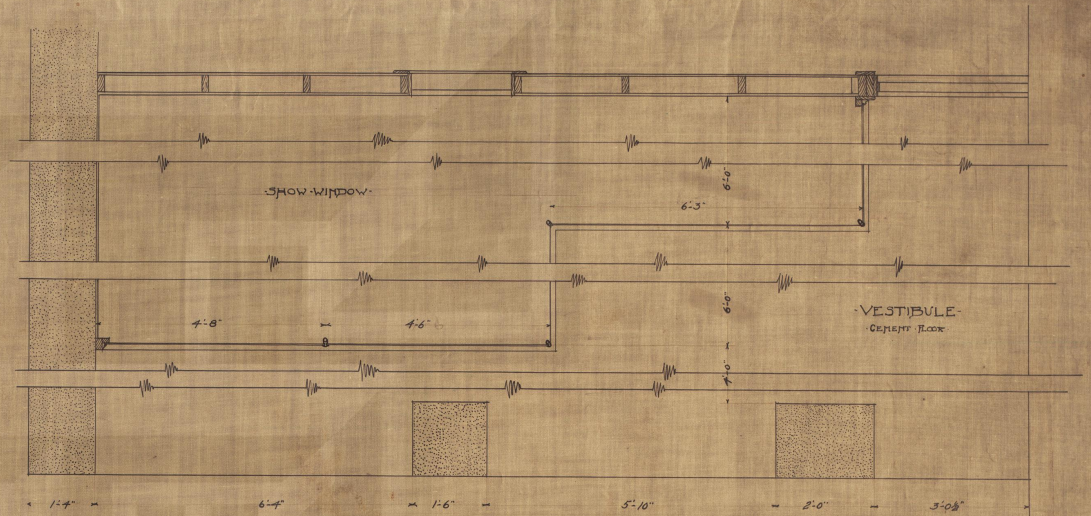


HALF PLAN
SCALE 3/4" = 1'-0"

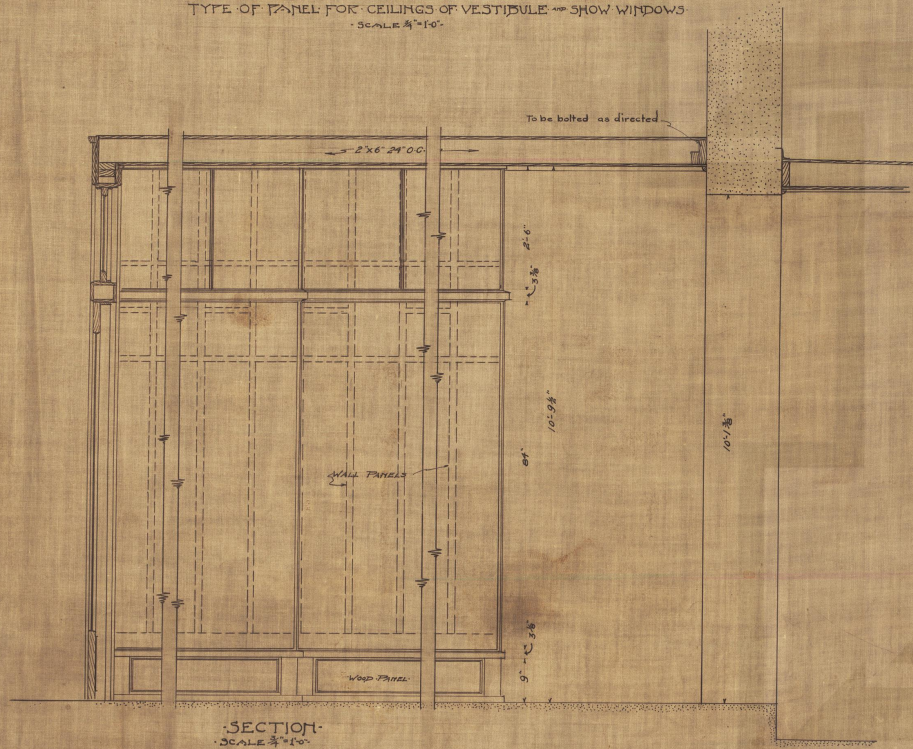

SECTION
SCALE 3/4" = 1'-0"

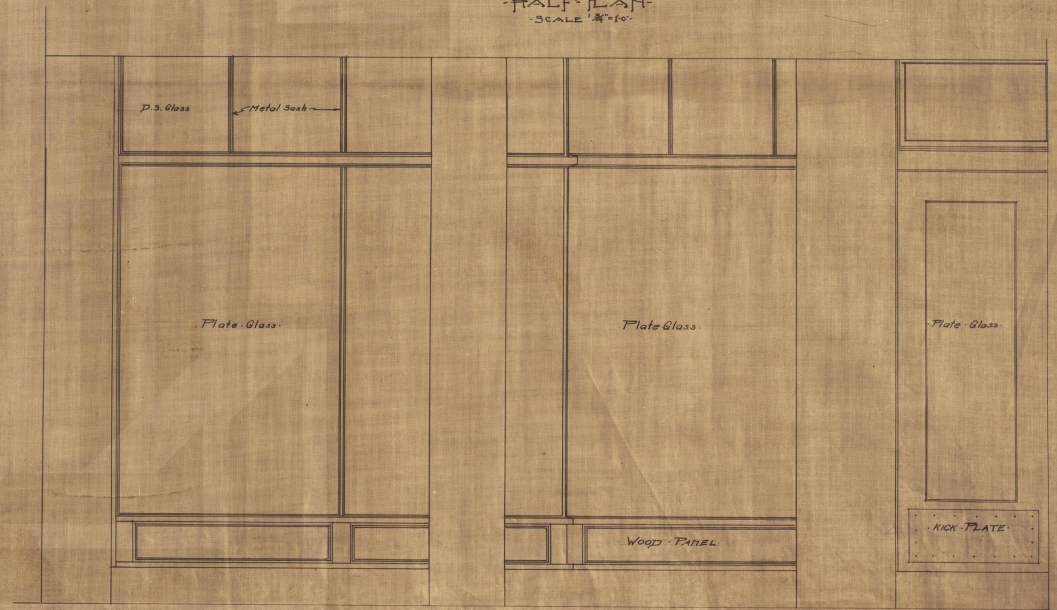

HALF ELEVATION
SCALE 3/4" = 1'-0"

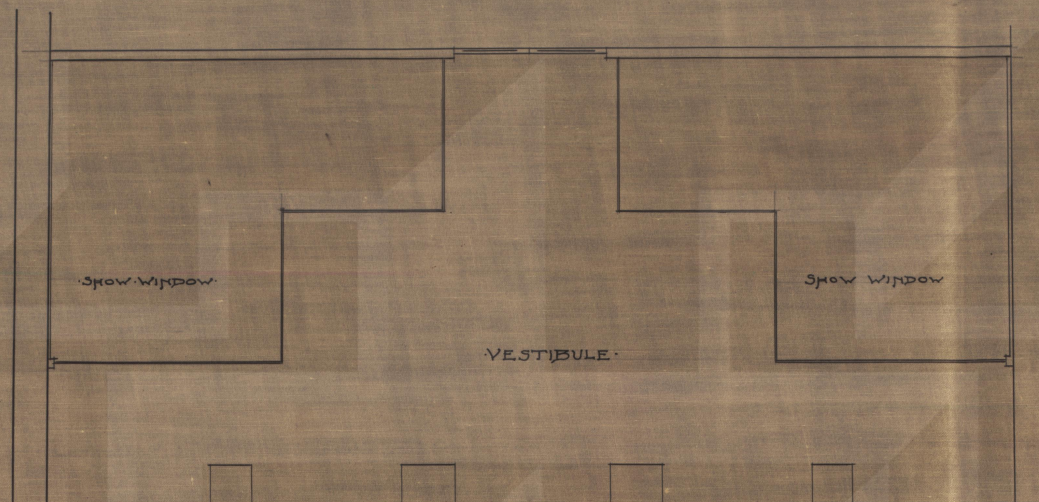


1'-4" 6'-4" 1'-6" 5'-10" 2'-0" 6'-1" 2'-0" 5'-10" 1'-6" 6'-4" 1'-4"

FLOOR PLAN
SCALE 1/4"=1'-0"

FRONT OF TOWER BUILDING
DESIGN NO. 2

FROM
CONSTRUCTION - Department
able at City, Texas
L. C. B. Date 5-24-16
Traced by C. B. Date "
Approved Date
Drawing No. 15016
Sheet No. 2
Scale 1/4"=1'

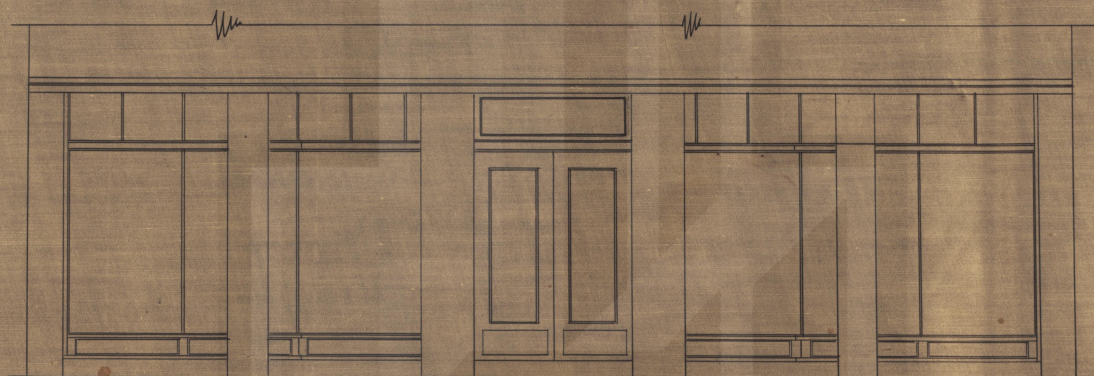

ELEVATION
SCALE 1/4"=1'-0"