


# LEGEND

|           |                                   |
|-----------|-----------------------------------|
| BC        | BOTTOM OF CURB                    |
| TC        | TOP OF CURB                       |
| BD        | BOTTOM OF DECK                    |
| TD        | TOP OF DECK                       |
| TG        | TOP OF GRATE                      |
| BSW       | BOTTOM OF SEAT WALL               |
| TSW       | TOP OF SEAT WALL                  |
| BW        | BOTTOM OF WALL                    |
| TW        | TOP OF WALL                       |
| FFE       | FINISH FLOOR ELEVATION            |
| MGS       | MODERN GROUND SURFACE             |
| (111.11)  | EXISTING ELEVATION - INTERPOLATED |
| (111.11*) | SURVEYED TREE TRUNK ELEVATION     |
| 111.11    | JRA SPOT GRADE                    |
| 111.11    | BAKER-AICKLEN SPOT GRADE          |
| 1.5%      | SLOPE PERCENTAGE                  |
|           | SWALE                             |
|           | RETAINING WALL                    |


NOTE:  
REFER TO BAKER-AICKLEN'S  
GRADING PLANS FOR ALL TOP  
AND BOTTOM OF CURB SPOT  
ELEVATIONS.

| DELTA | DATE     | DESCRIPTION                                |
|-------|----------|--------------------------------------------|
| 1     | 03/03/06 | REVISED GRADING BECAUSE OF VARIOUS CHANGES |
| 2     | 03/17/06 | ADD WALL DETAILS                           |
| 4     | 05/09/06 | RETAINING WALLS MOVED 1.5' OFF FOC         |

NOTE:  
JRA TAKES NO RESPONSIBILITY FOR THE  
ACCURACY OF THE AERIAL TOPOGRAPHIC  
INFORMATION PROVIDED TO US FOR USE  
ON THIS PROJECT, OR ANY ISSUES WITH  
EXISTING GRADES DERIVED FROM THIS  
INFORMATION.

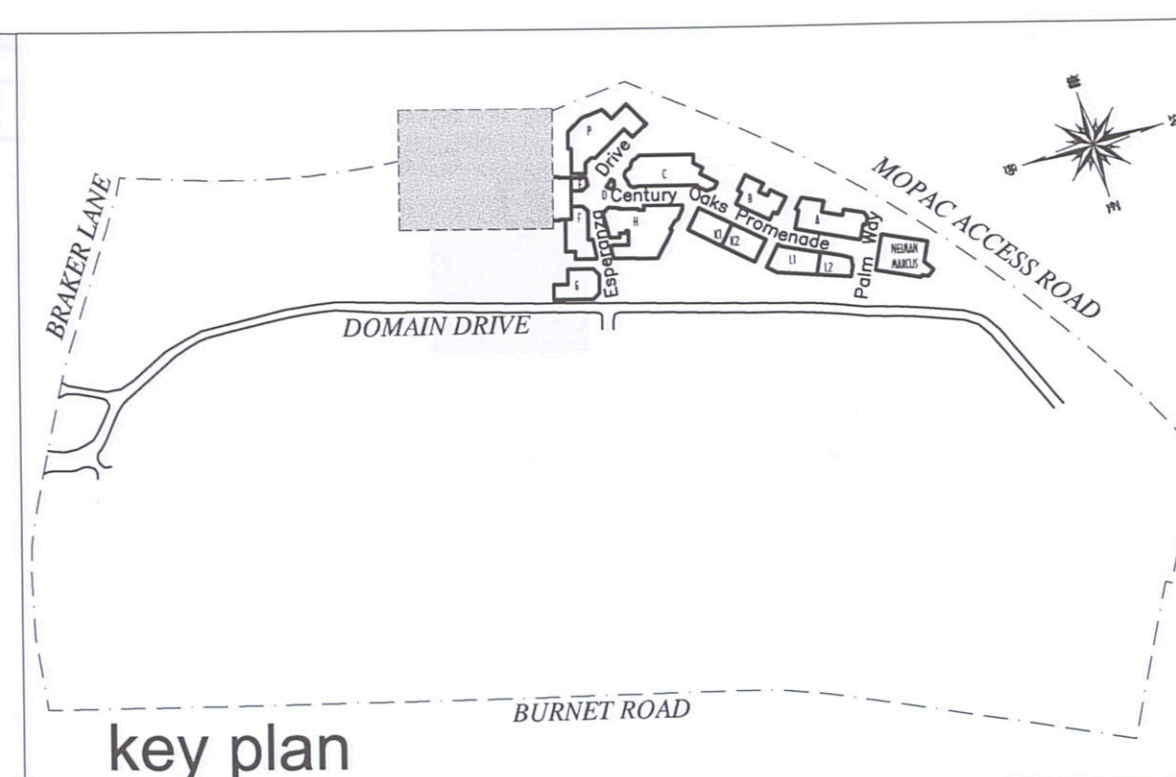

key plan

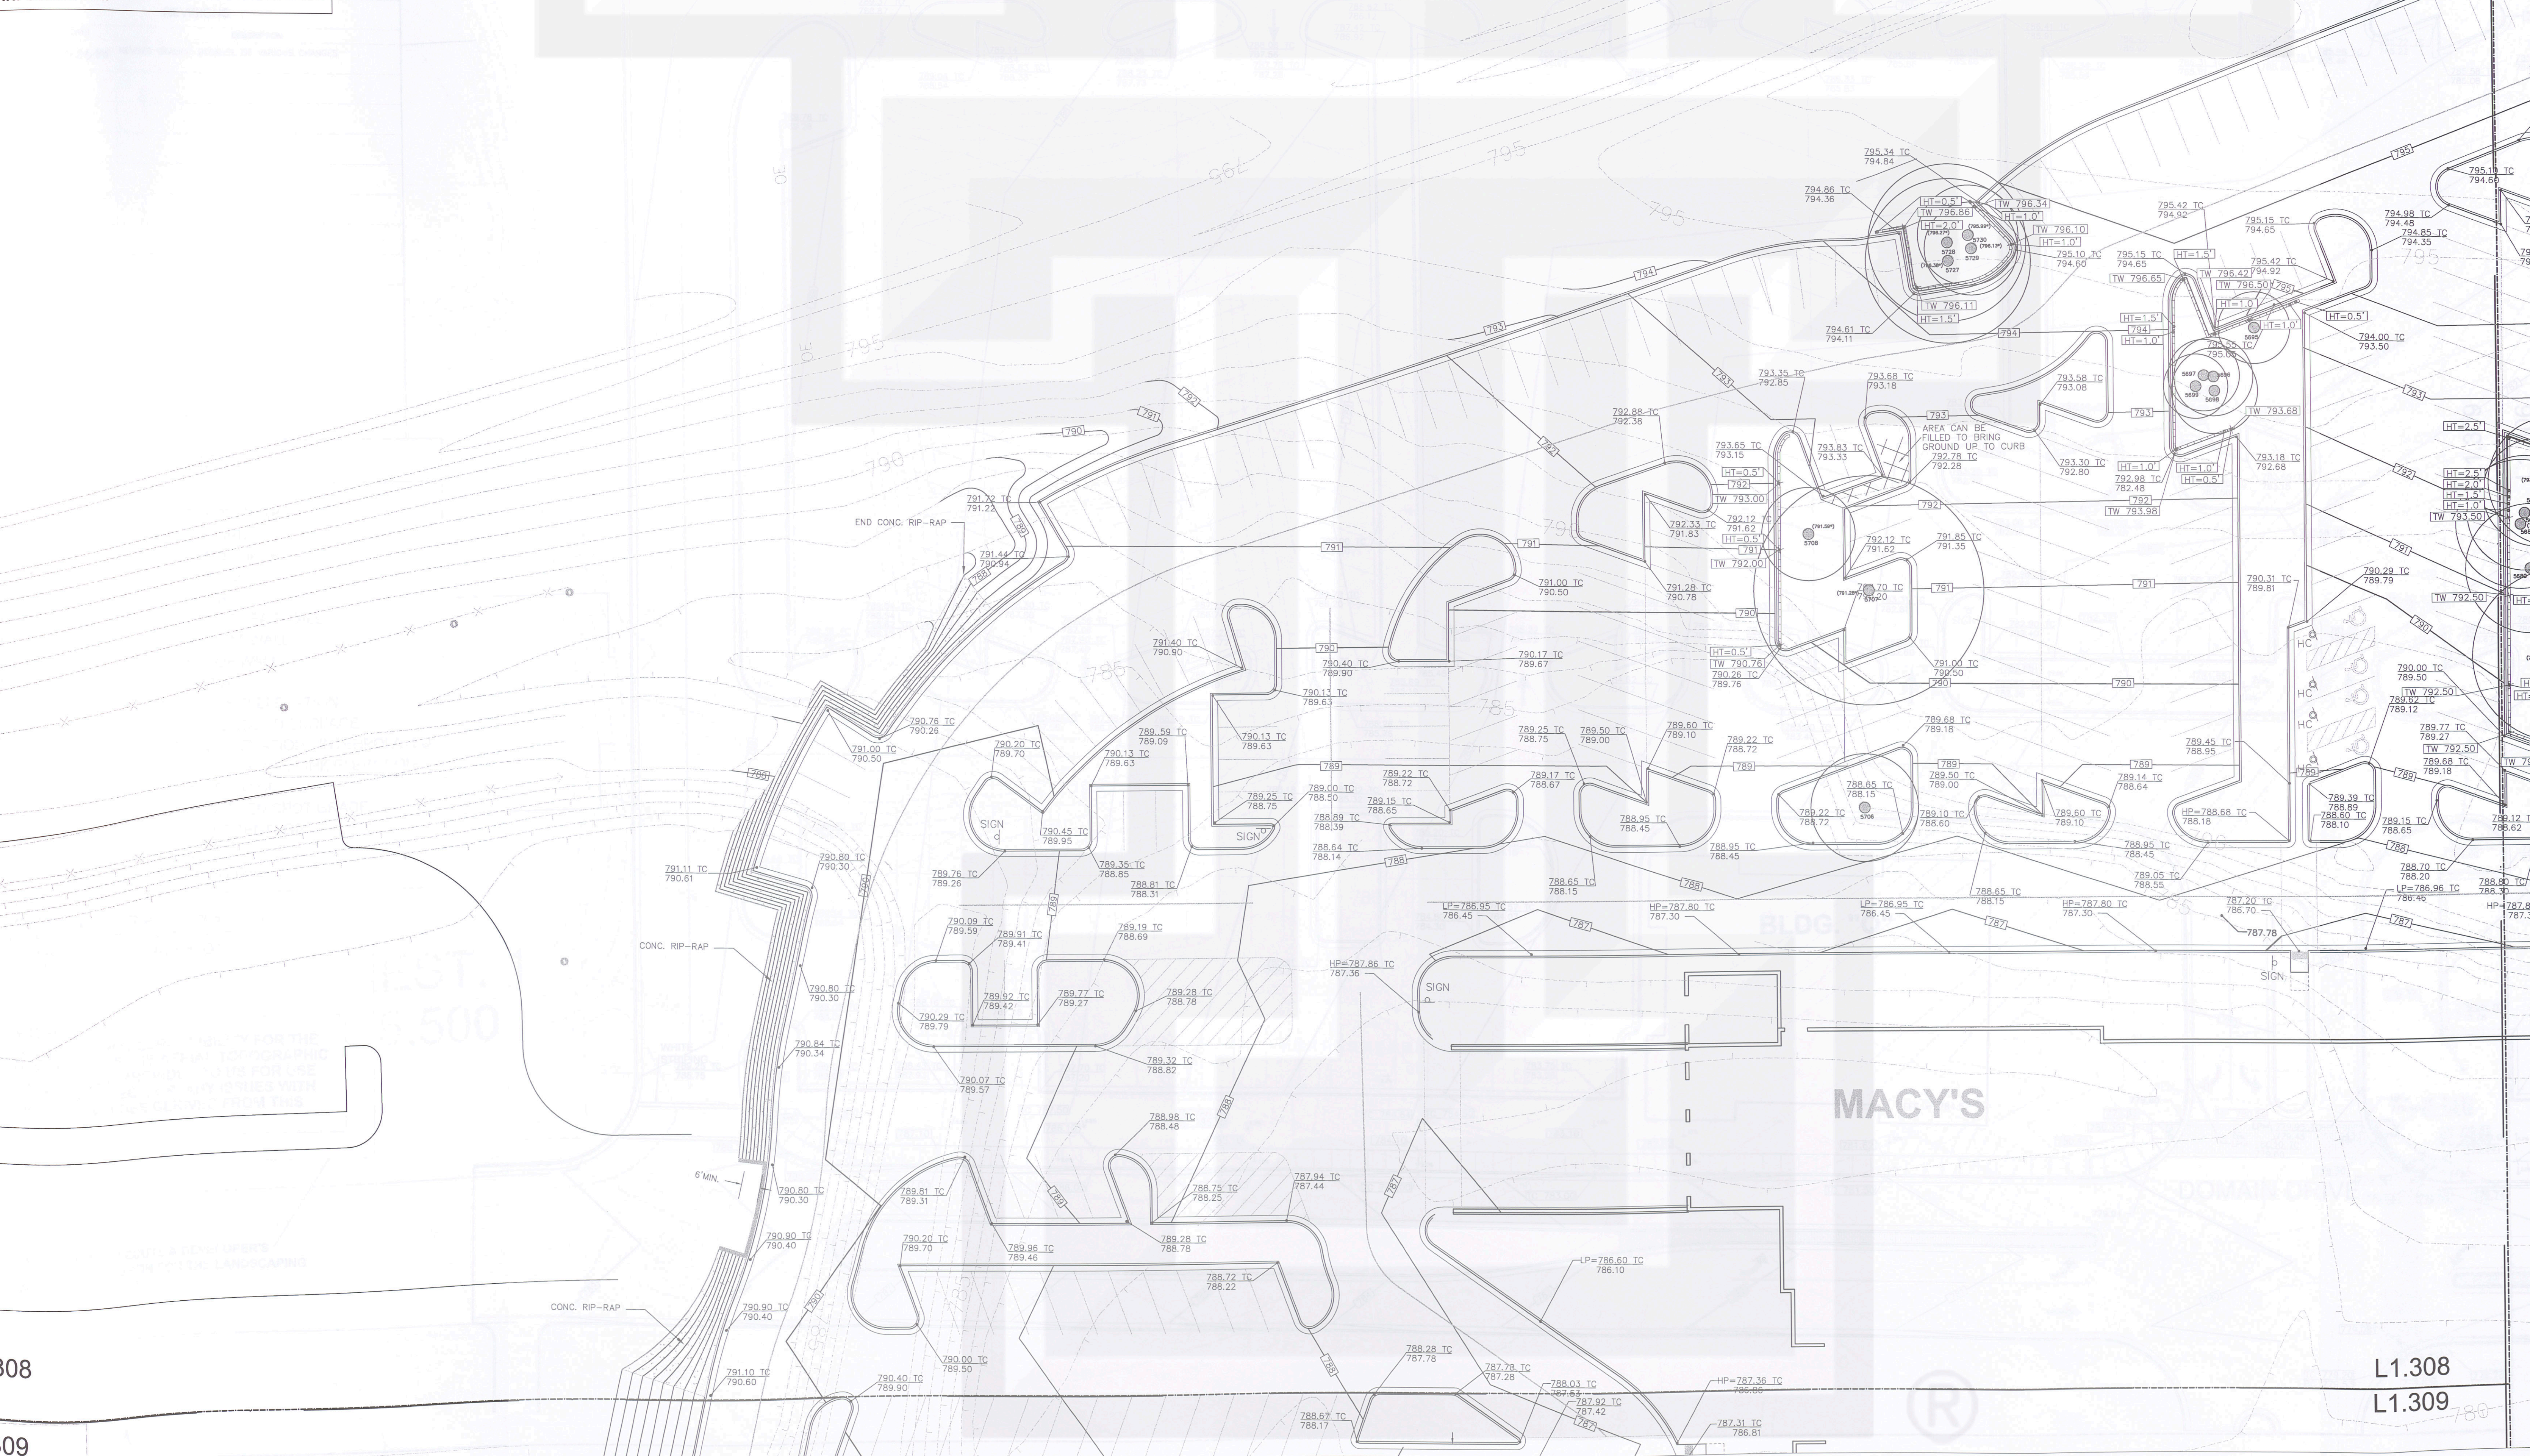

A JOINT VENTURE OF:

**SIMON**  
REAL ESTATE GROUP

**J. Robert Anderson, FASLA**  
landscape architects, austin, texas  
3718 MANCHACA ROAD  
AUSTIN, TEXAS 78704  
512.440.1049  
440-8000 FAX



09/27/06 SCALE: 1" = 20'  
0 10' 20' 40' 60'

Project:

**the domain**  
AUSTIN, TEXAS

**JPR ARCHITECTS**  
31000 Northwestern, Suite 100  
Farmington Hills, Michigan 48334-2595  
phone 248.737.0180 fax 248.737.9161

SHEET TITLE:  
GRADING PLAN  
Sheet No.  
L1.308

L1.308

L1.309

L1.308

L1.309