

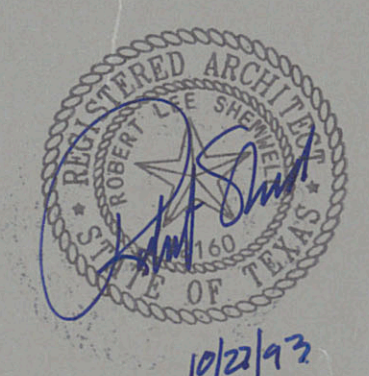


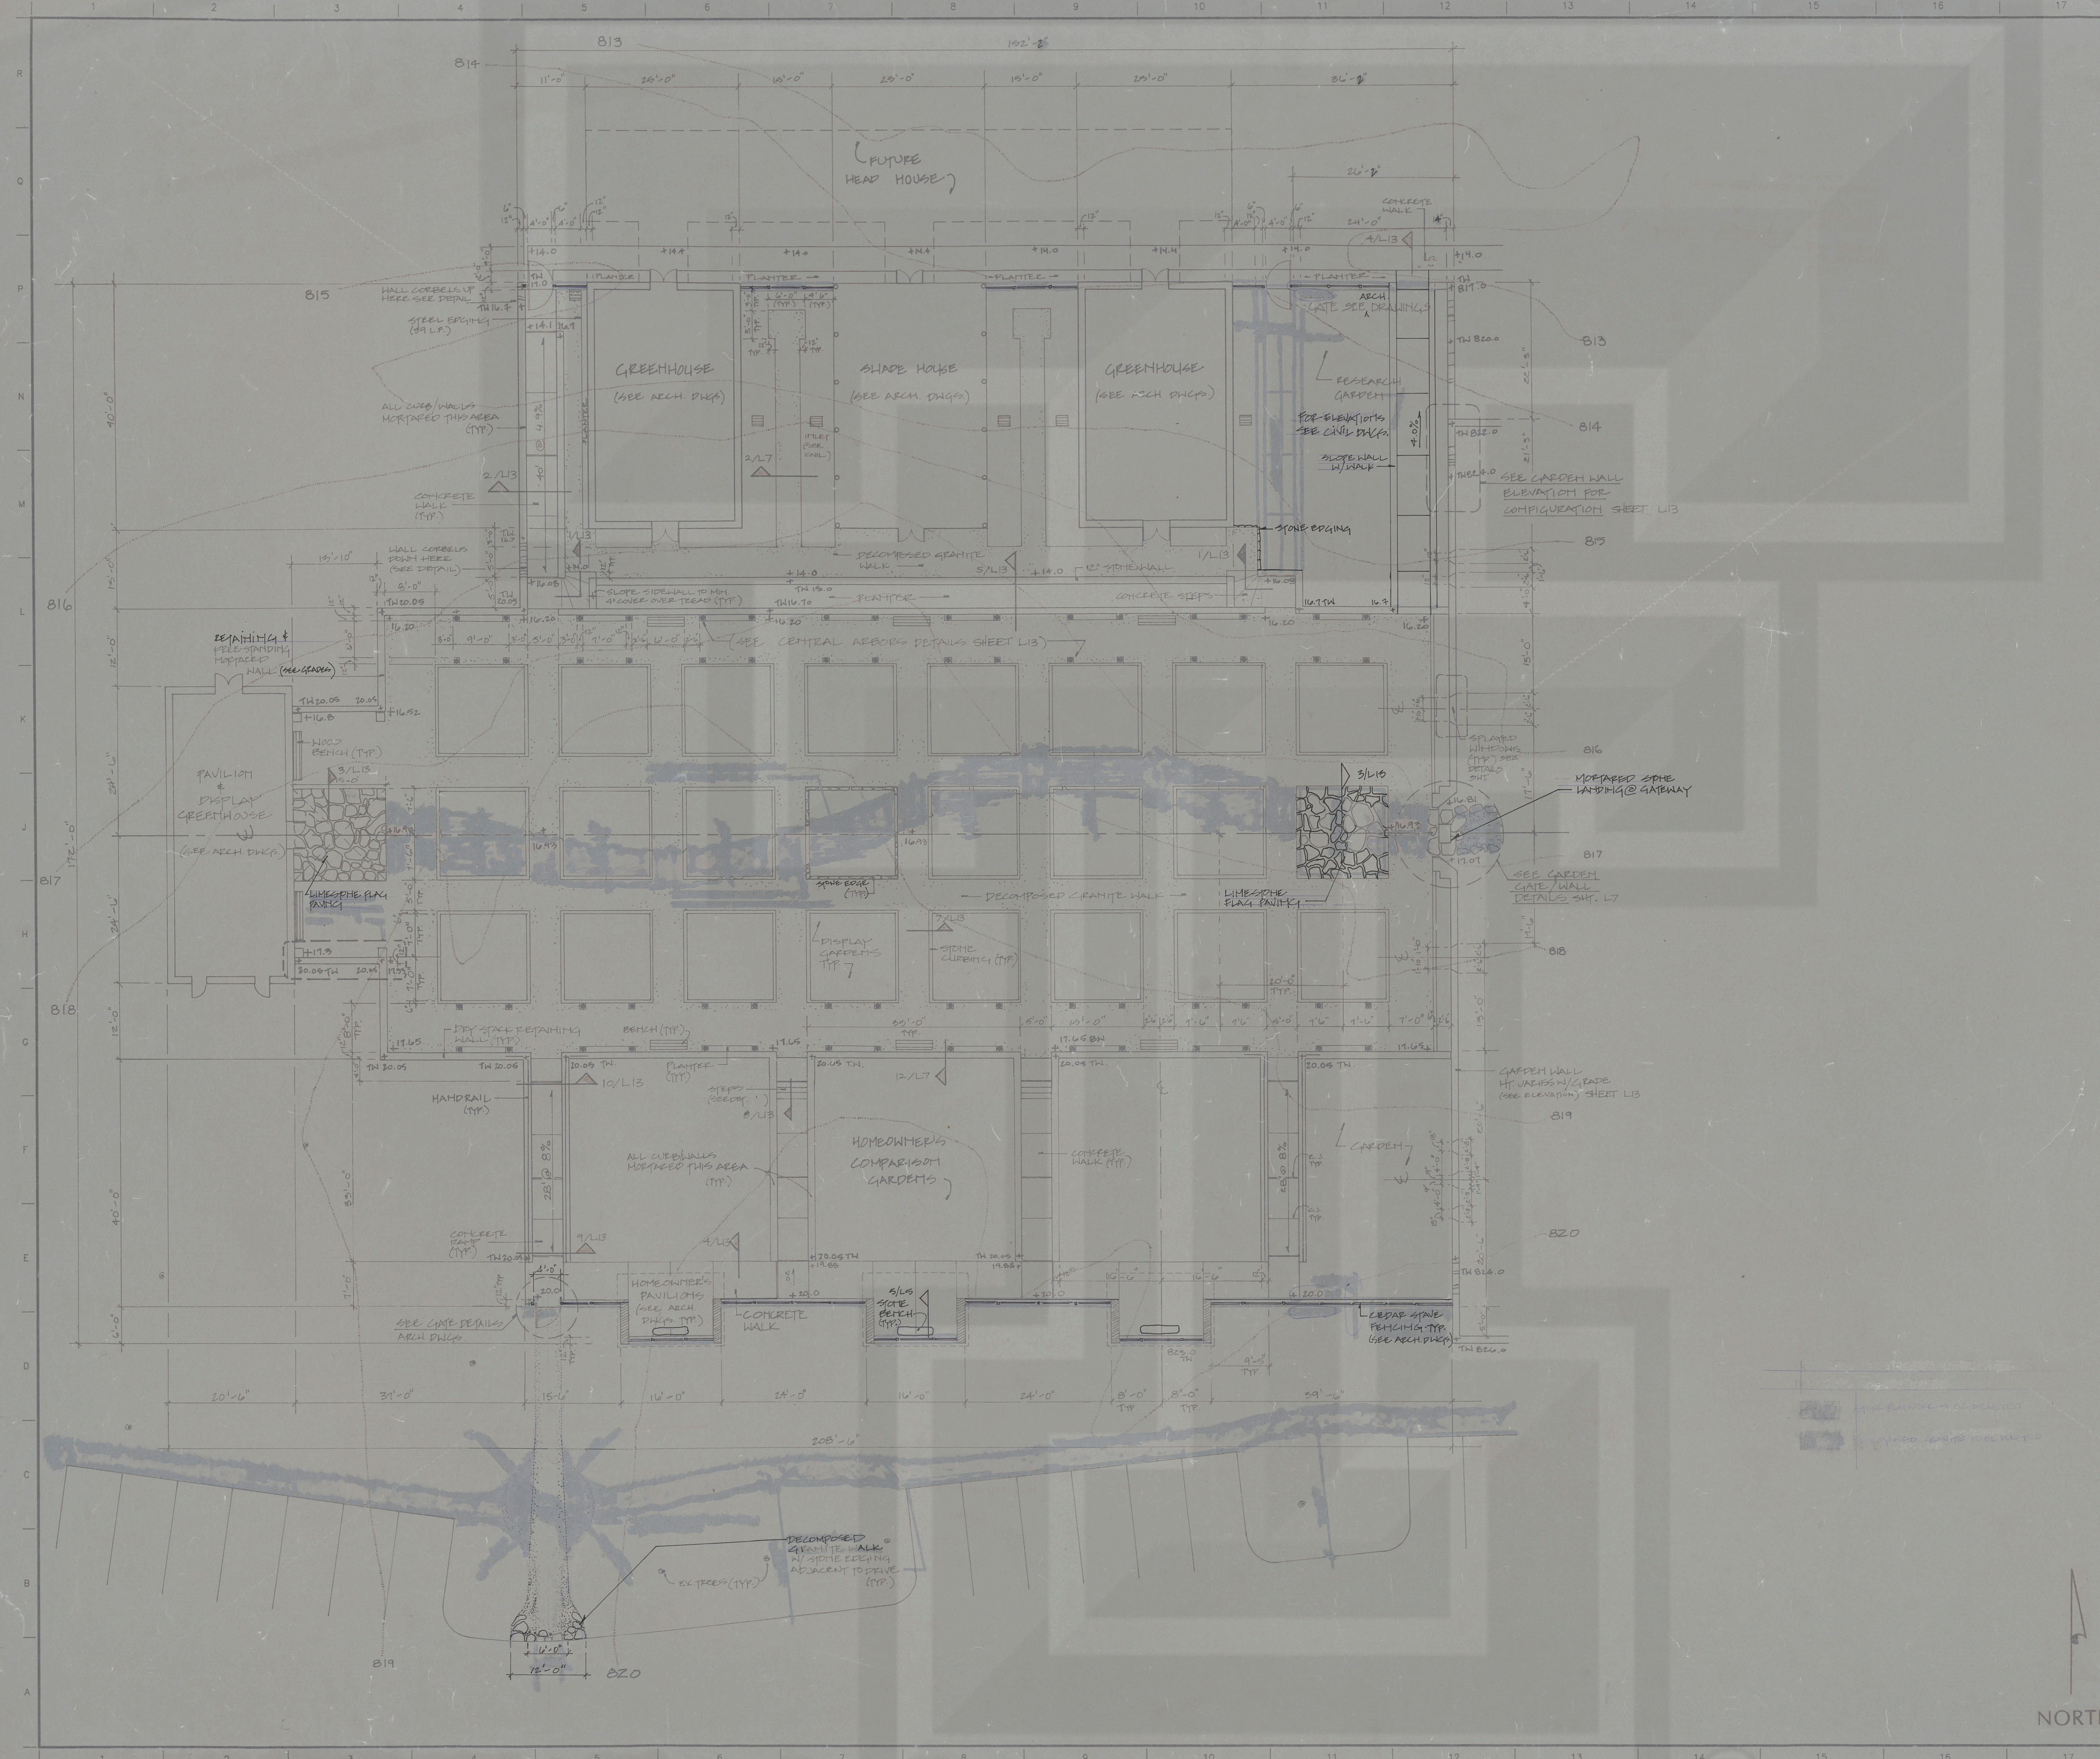

THE ARCHITECT'S SEAL ON THIS CONSULTANT'S DOCUMENT ATTESTS TO THE ARCHITECT'S COORDINATION OF THE CONSULTANT'S WORK WITH THAT OF THE ARCHITECT'S AND DOES NOT IMPLY THE ARCHITECT'S PRACTICE OF ENGINEERING OR OTHER CONSULTANTS' SPECIALTY.

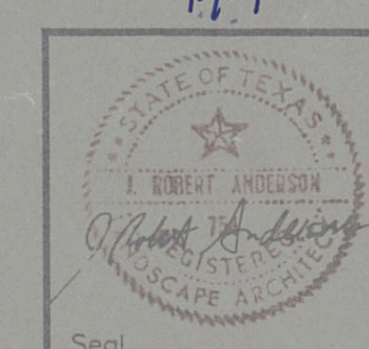

ISSUED FOR CONSTRUCTION 11/30/93
REVISED 1/11/94

7.26.93
Issued / Revised

J. ROBERT ANDERSON, ASLA



Landscape Architect
1135 W. Sixth Street, Suite 120
Austin, Texas 78703
(512) 476-1777

NATIONAL WILDFLOWER RESEARCH CENTER

Project Name	Project No.
DEMONSTRATION GARDENS/ HOMEOWNER'S COMPARISON GARDENS LAYOUT + GRADING PLAN	11/30/93
Drawing Title	Drawing No.
SCALE: 1" = 10'-0"	L-11 of