


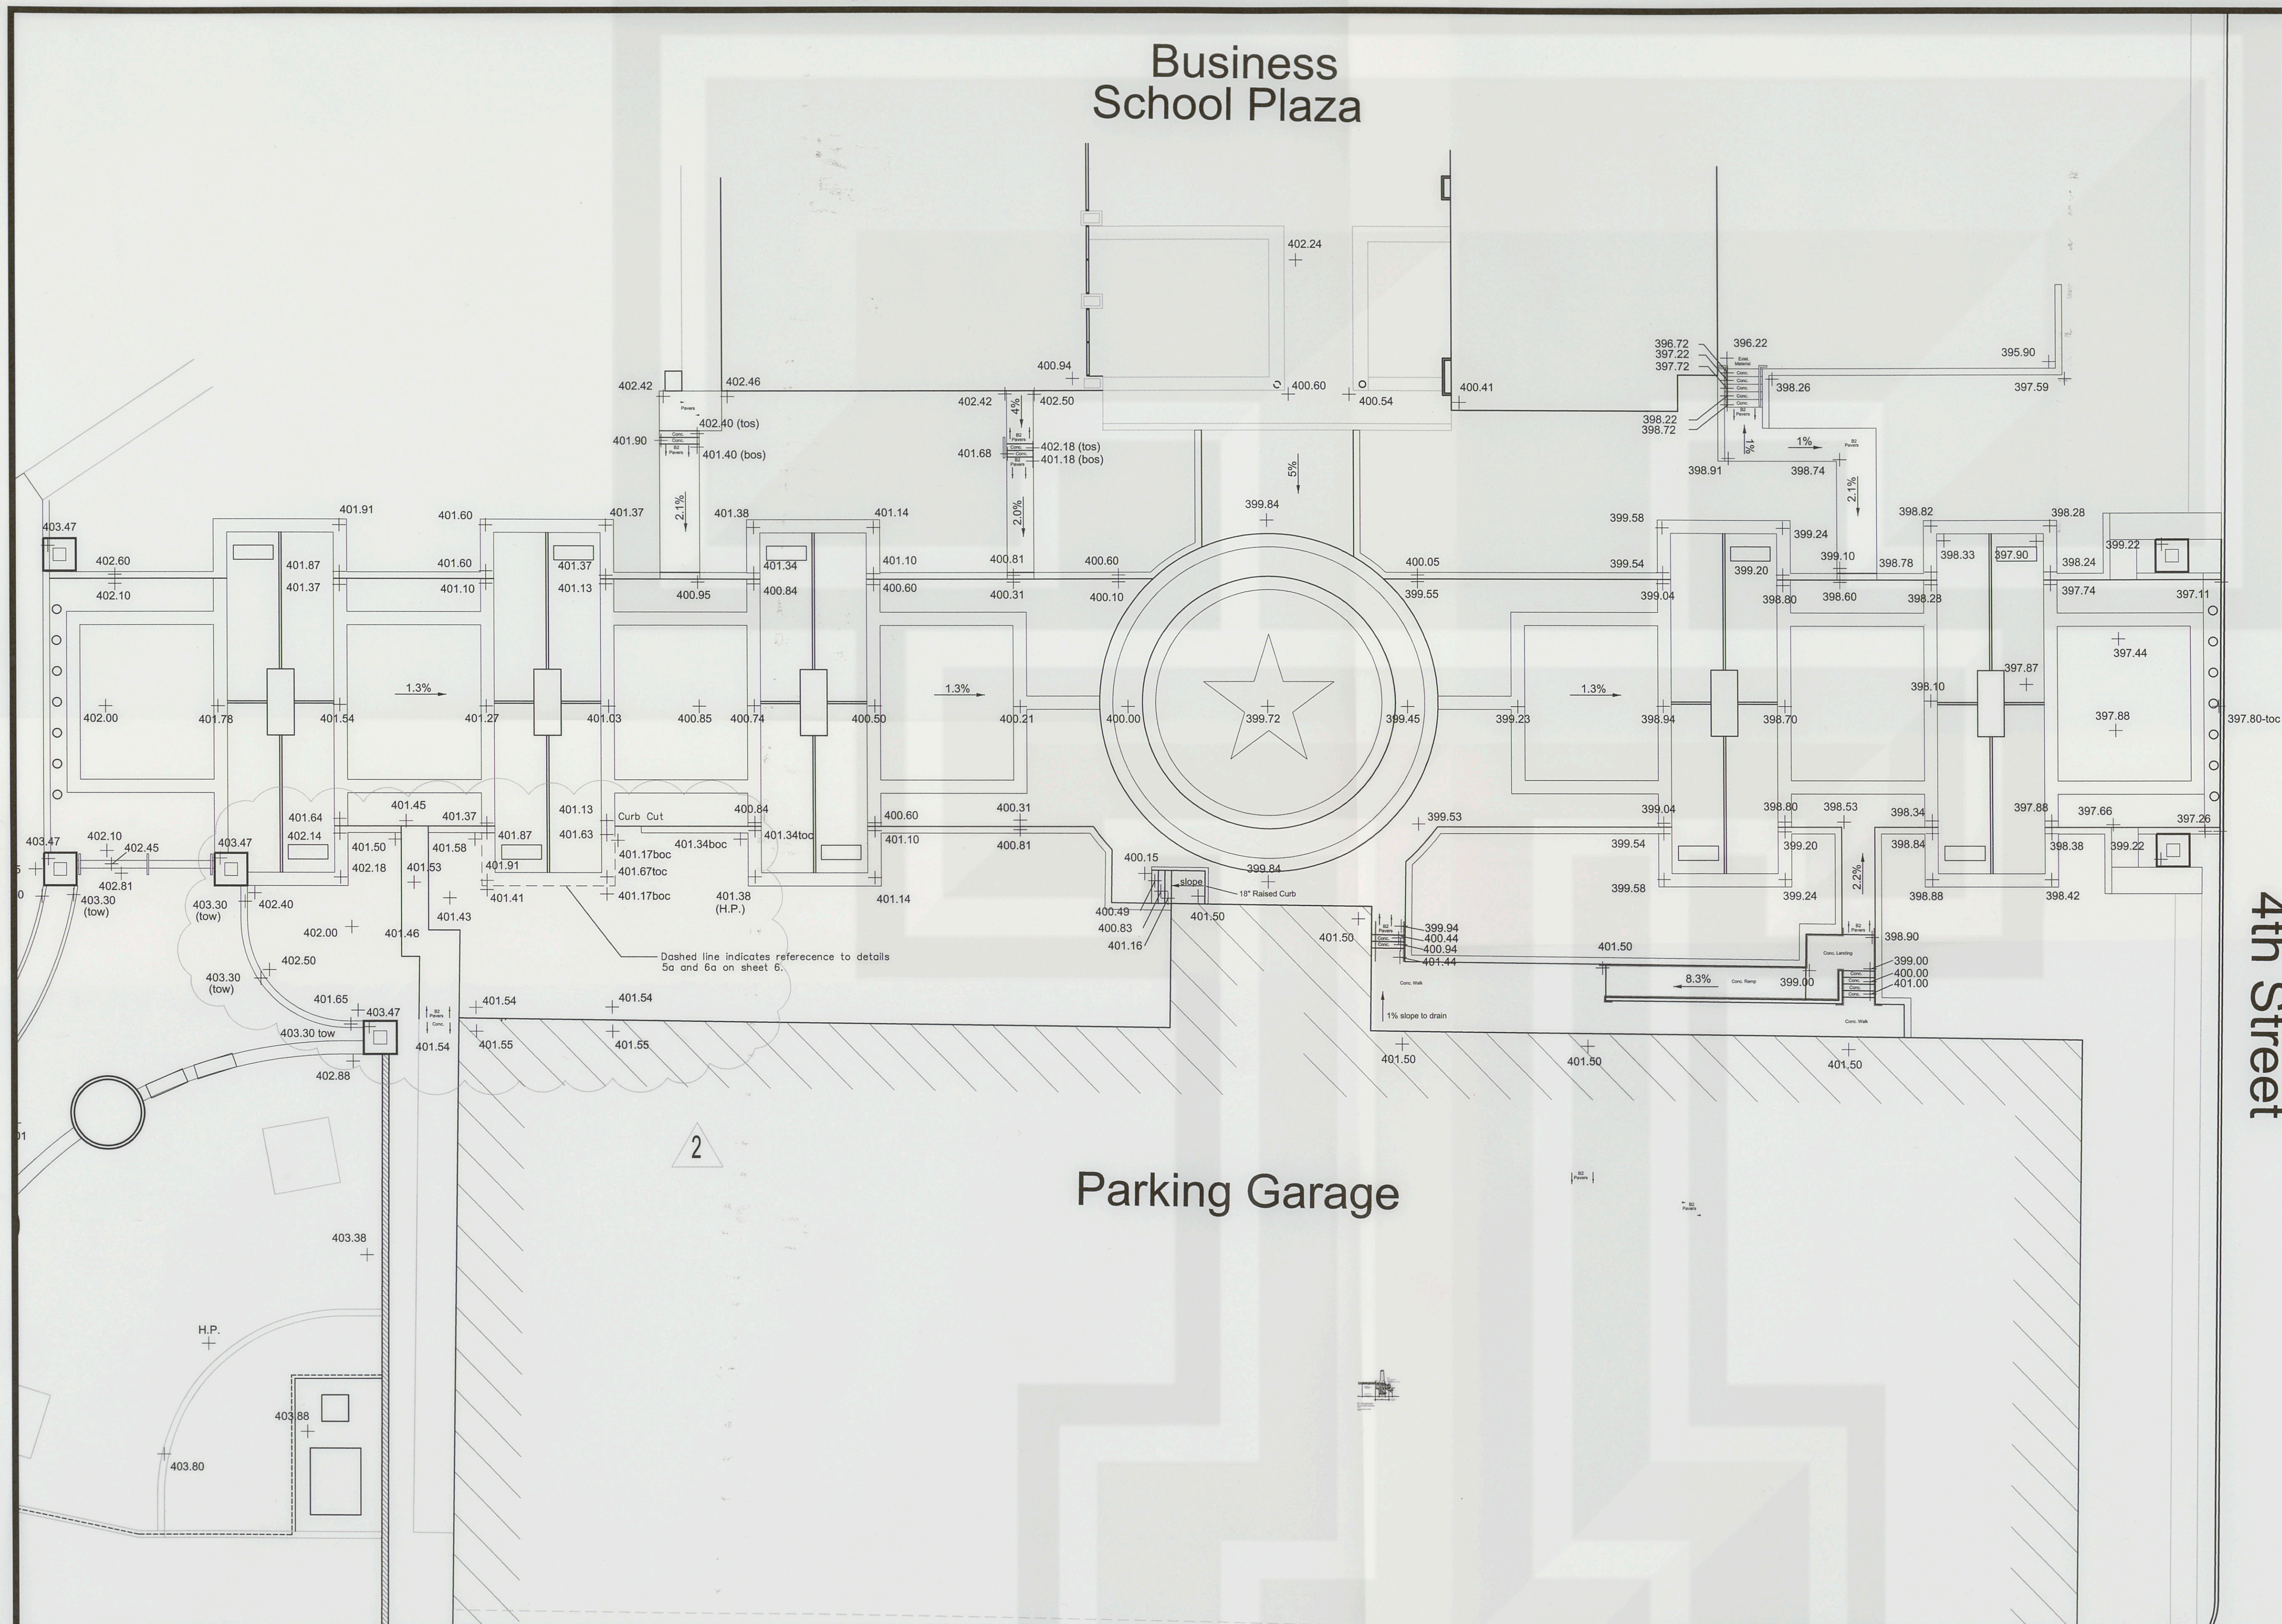

BAYLOR UNIVERSITY


PARKING GARAGE, PLAZA & STREETScape

1521 SO. 4th ST.
WACO, TEXAS 76707

Revisions:

No.	Date:	By:	Description:
1	9/17/99	DFR	Add 6" curb @ 4th St.
2	11/16/99	DFR	Additional spot grades, & Re-graded w/ C Swale

J. Robert Anderson, FASLA
Landscape Architect

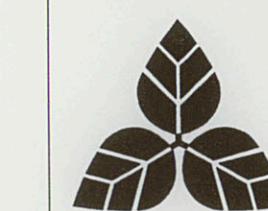

1715 S. Capital of TX Hwy., Ste. 105
Austin, TX 78746

email jra0@airmail.net ph. 512.329.8882
fax 512.329.8883



Key Plan:

Sheet Title:

STREETSCAPE DESIGN

GRADING PLAN

Job Name: BU-plg Scale: 1"=10'
Issue Date: 6/6/99 Issue For: WCJ
Drawn By: DFR Checked By: JRA

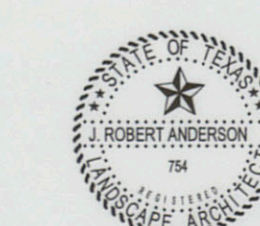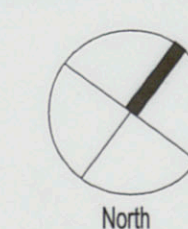

Sheet #:

3

OF

12