




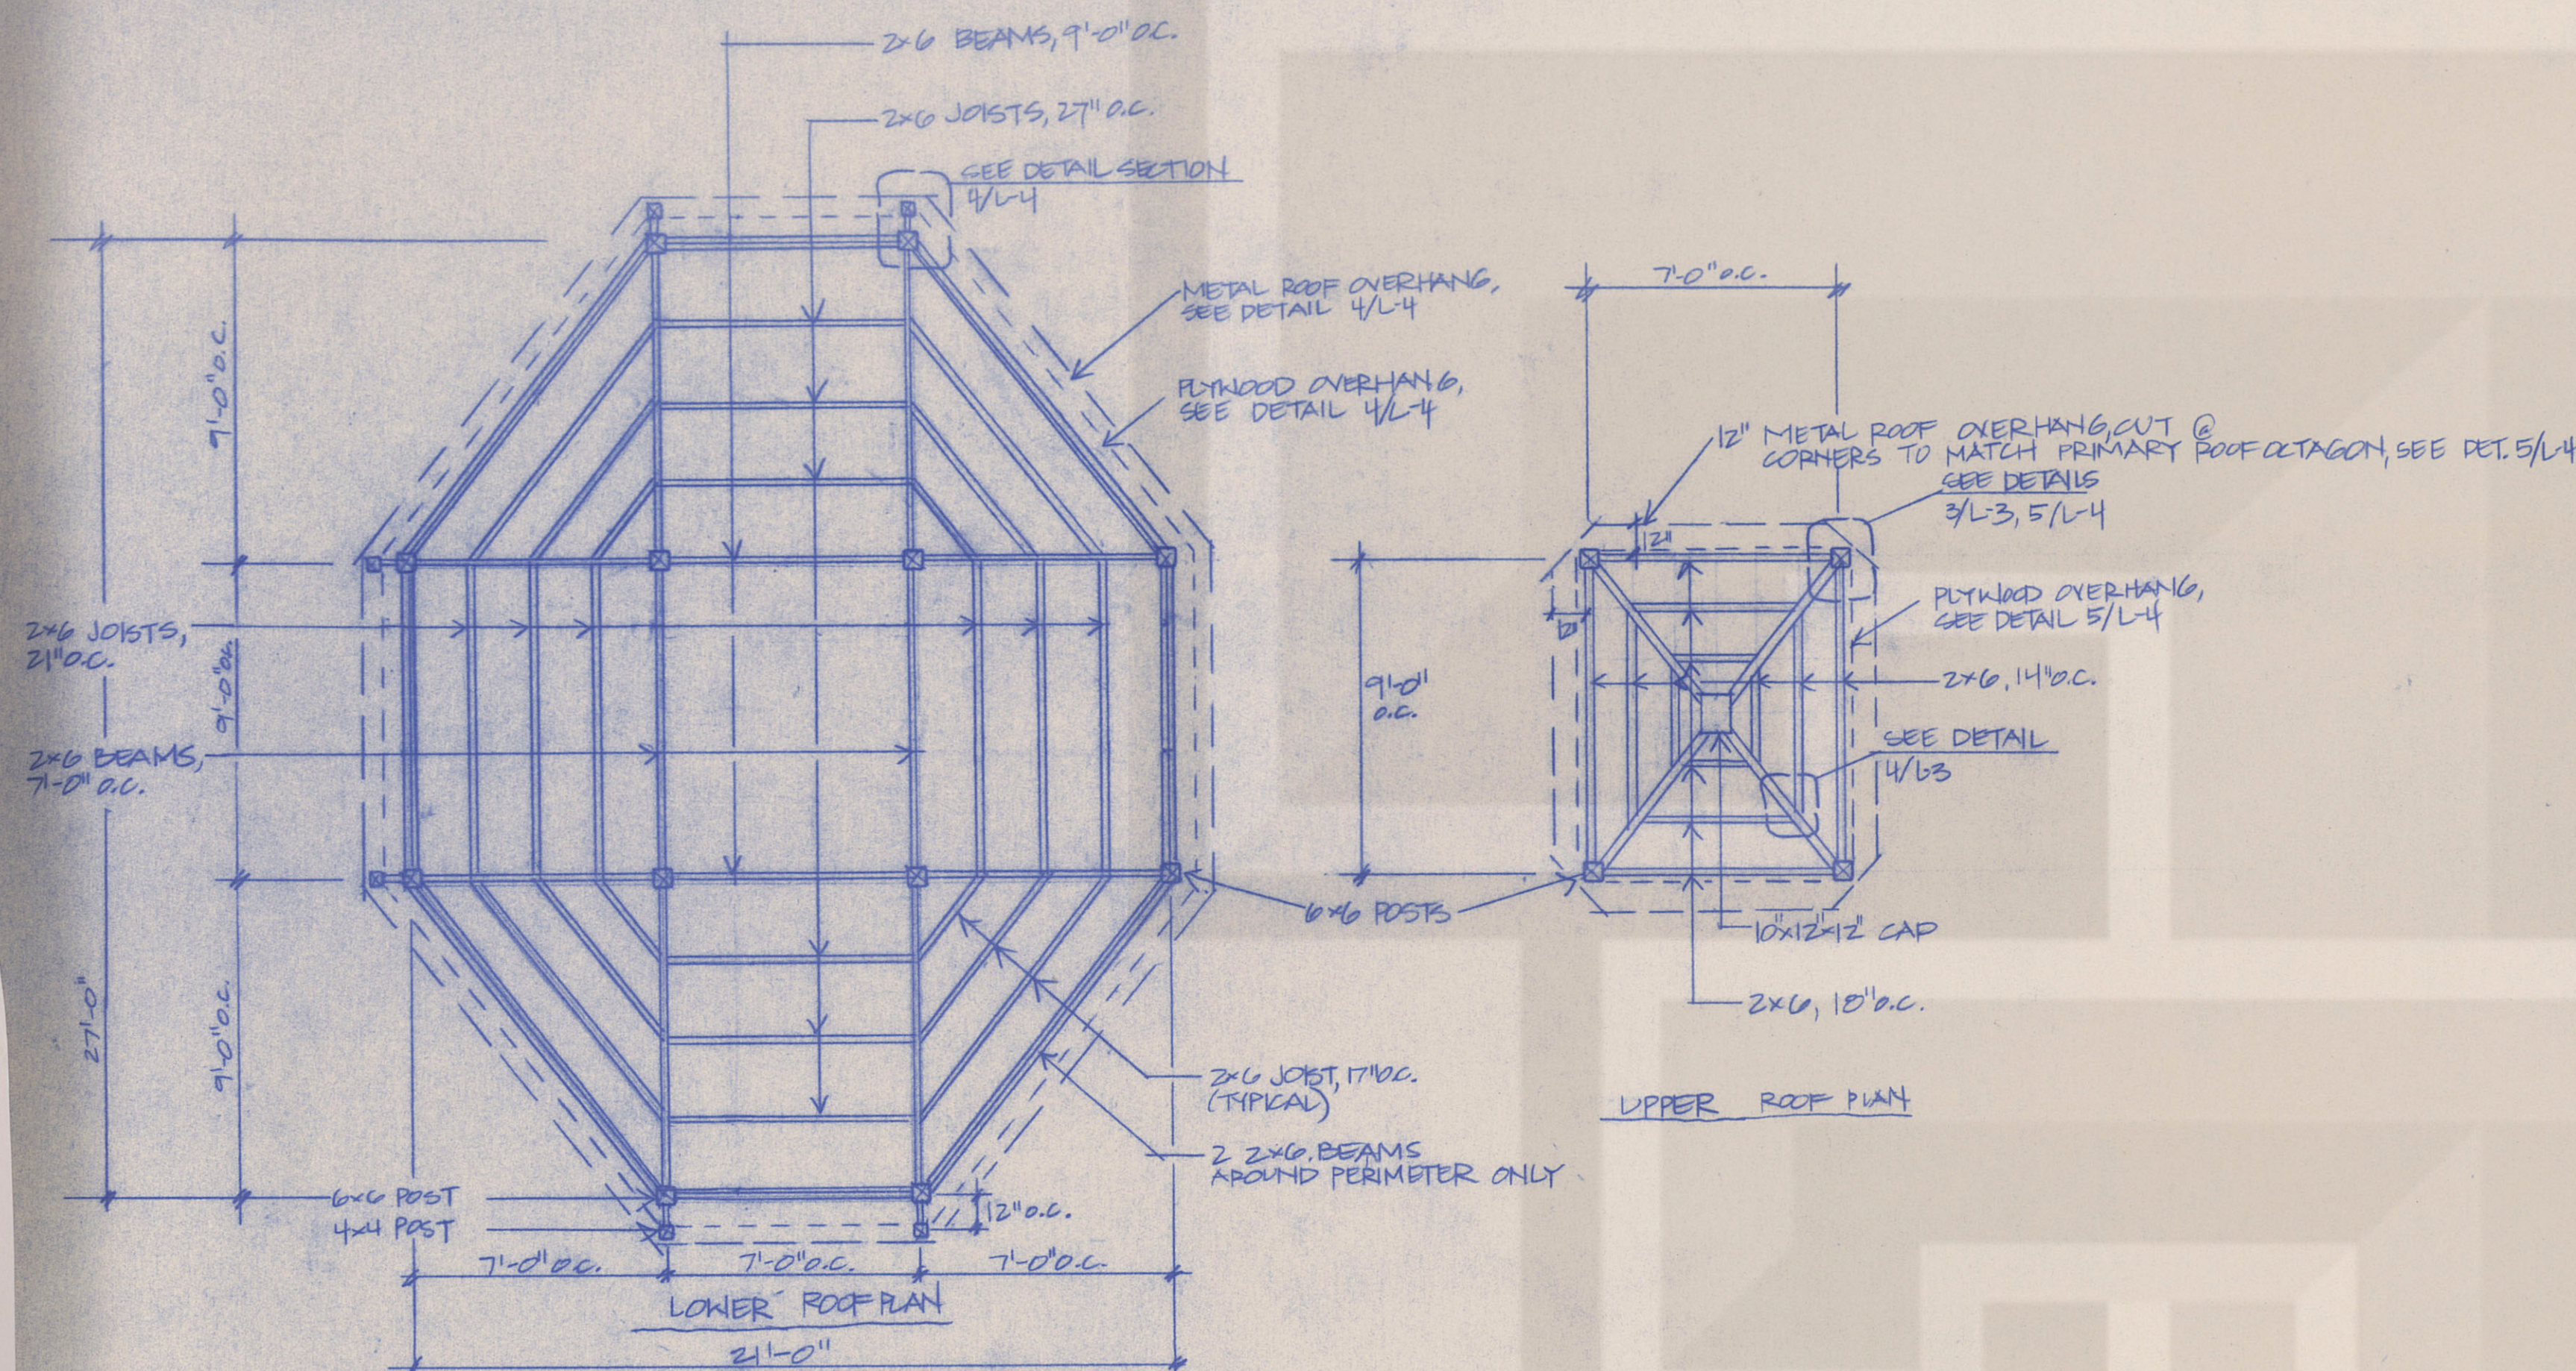


1 ROOFING PLAN: LOWER & UPPER ROOF PLANS
SCALE: 1/4" = 1'-0"

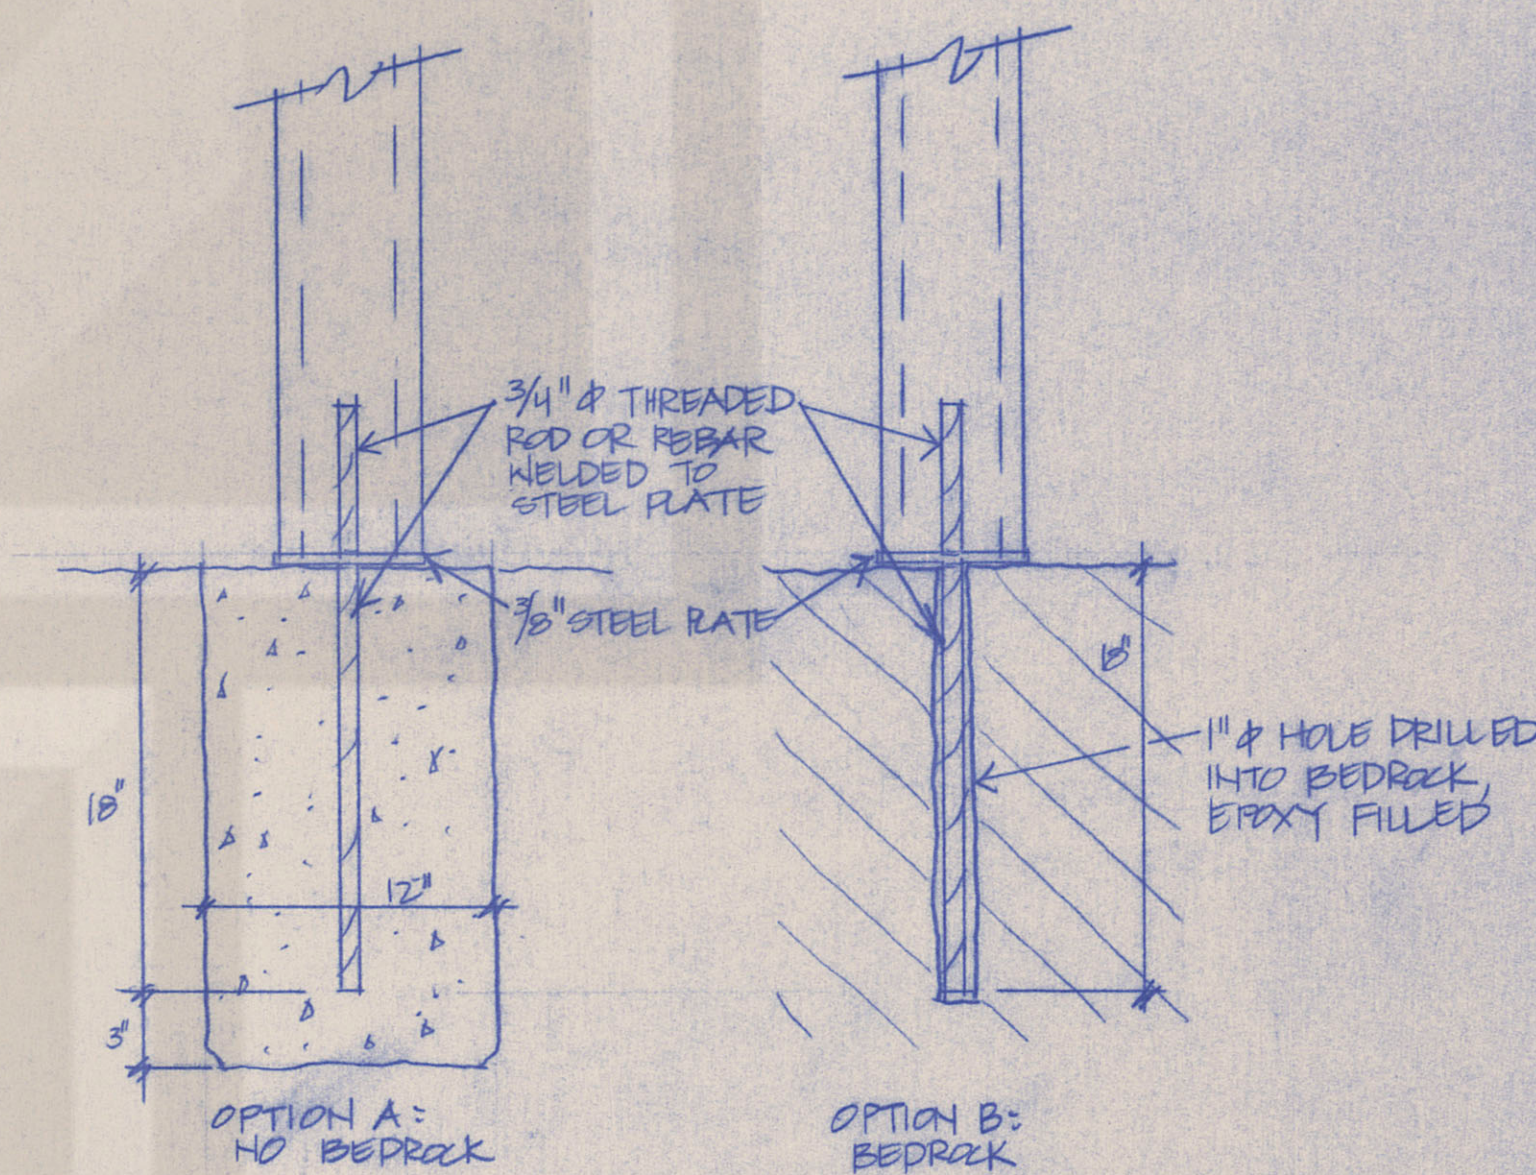

2 POST DETAIL: TWO OPTIONS
SCALE: 1/2" = 1'-0"

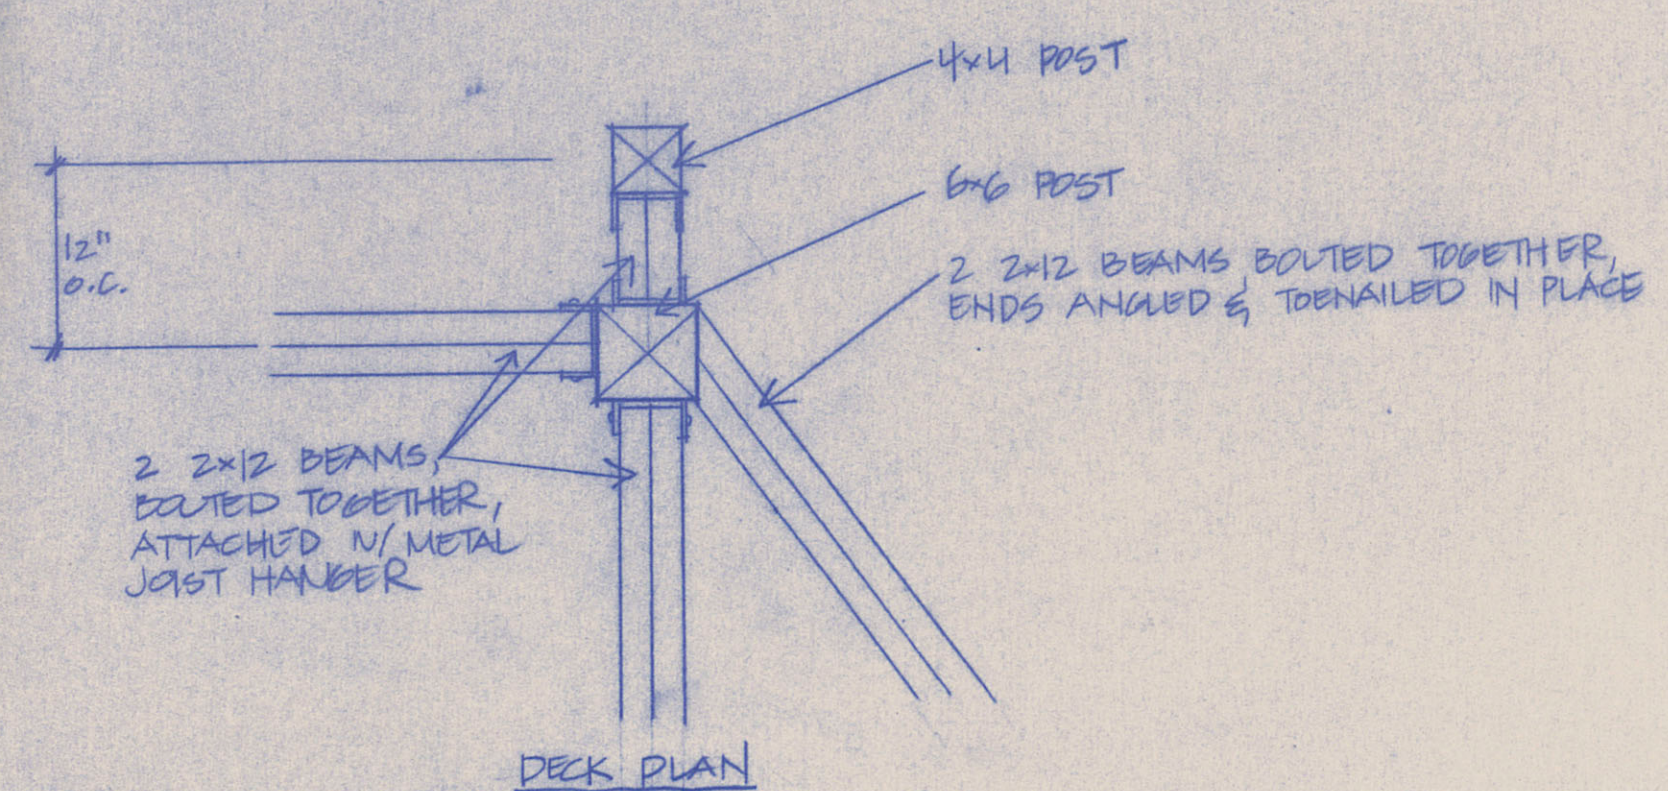


DECK PLAN

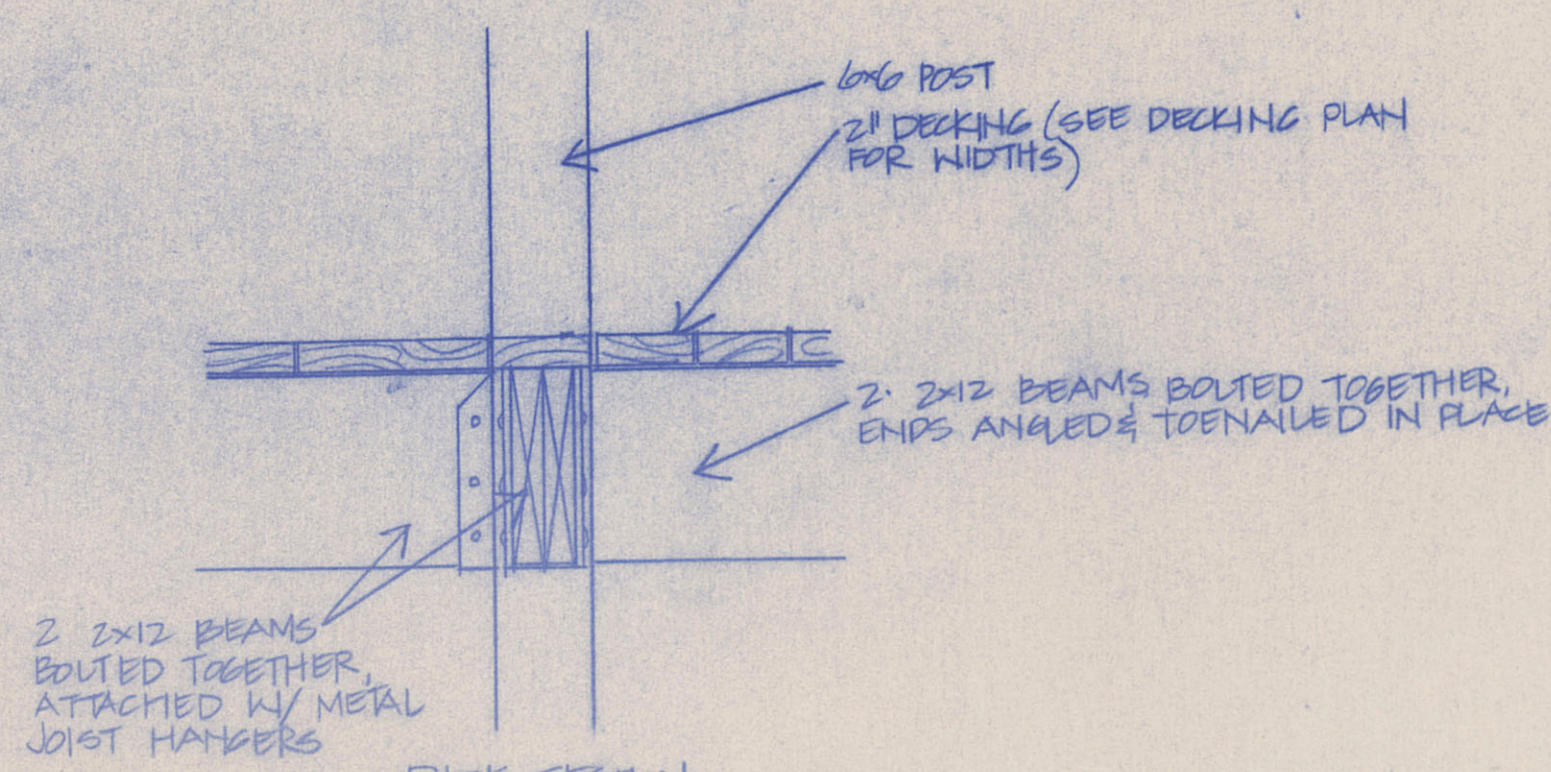


DECK SECTION

3 DECK DETAIL @ BEAM
SCALE: 1" = 1'-0"

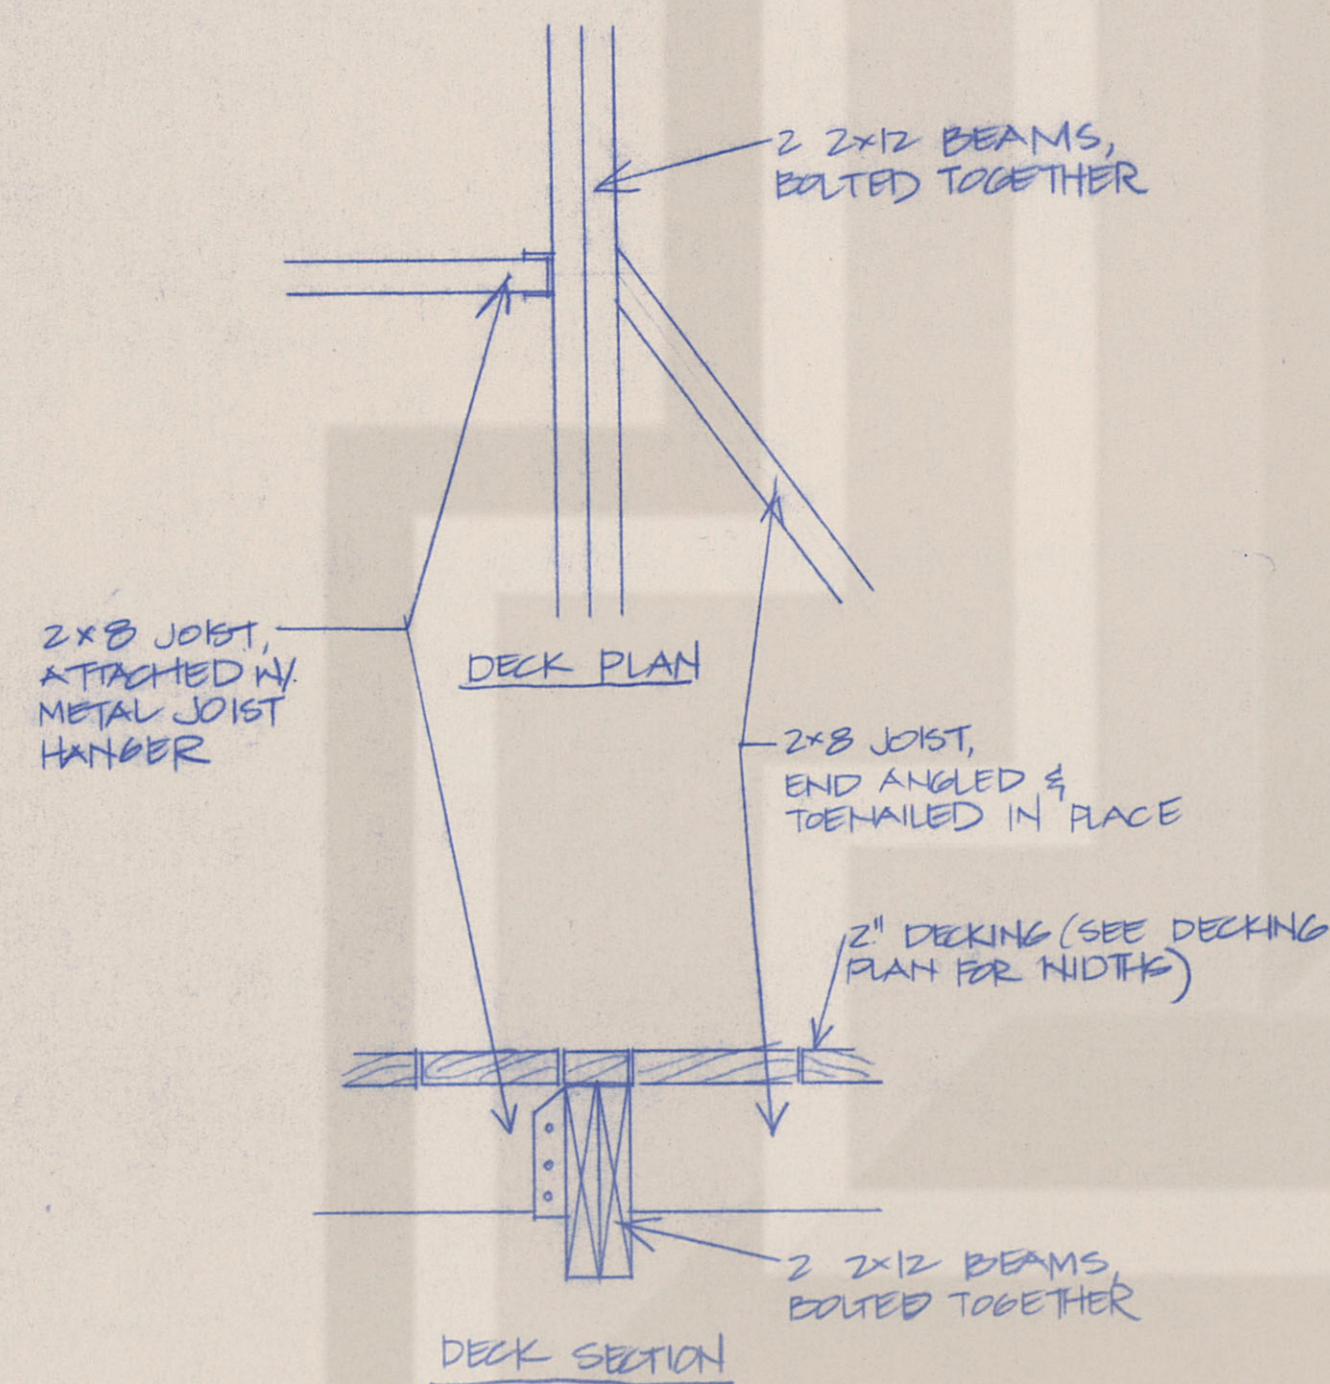

DECK SECTION

4 DECK DETAIL @ JOIST
SCALE: 1" = 1'-0"

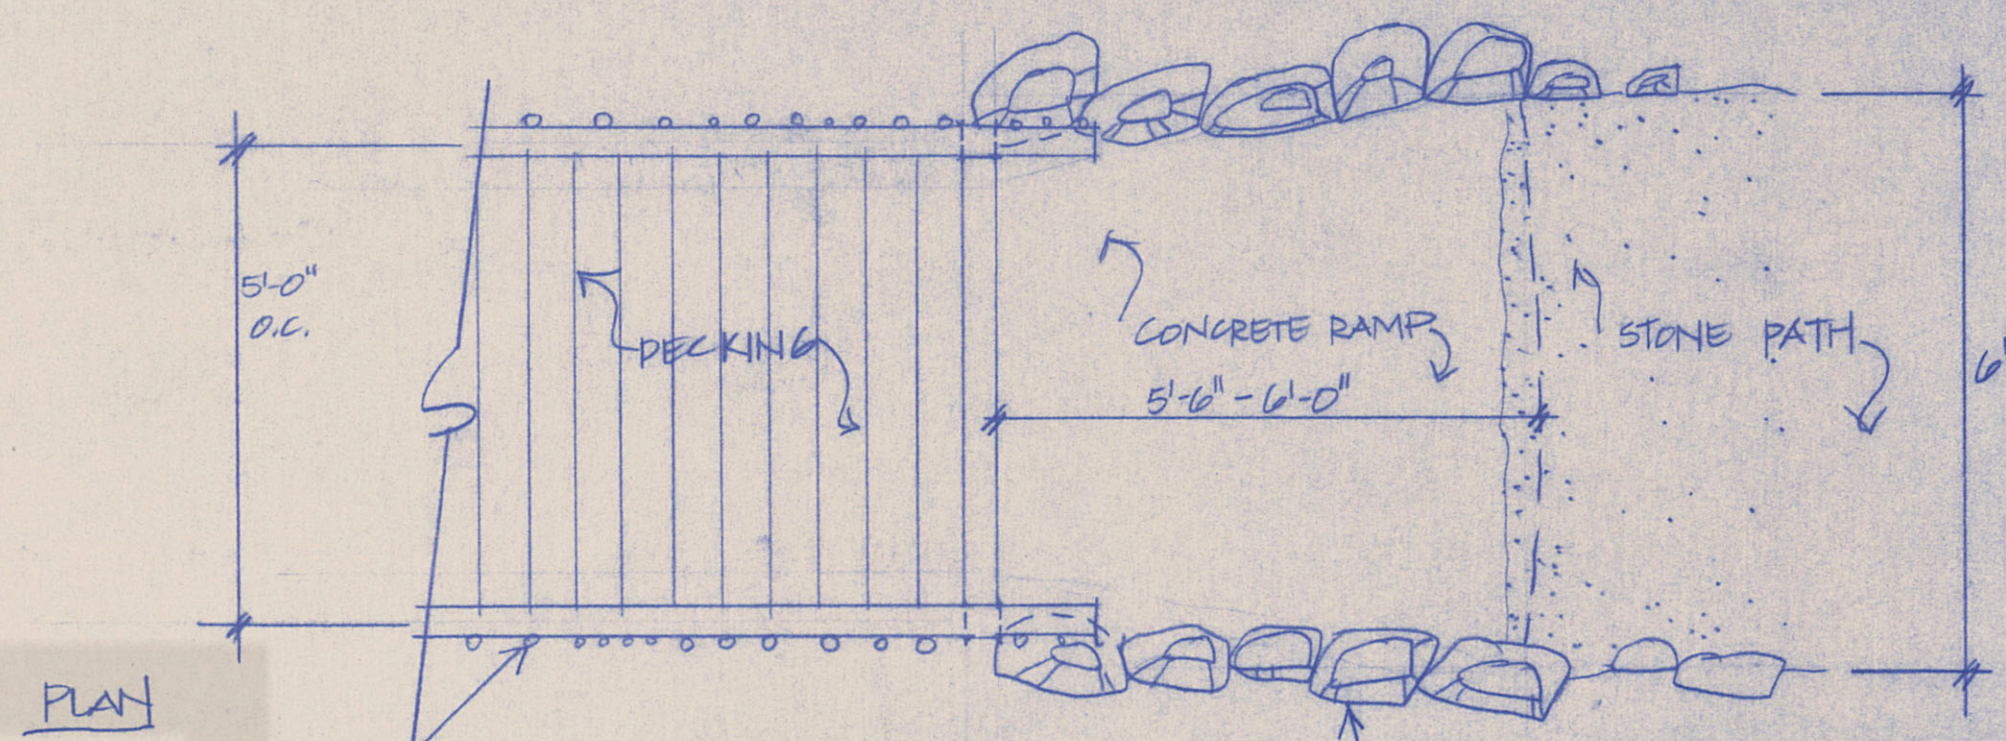

PLAN

SECTION

5 BOARDWALK DETAIL @ GROUND LEVEL
SCALE: 1/2" = 1'-0"

Balcones Canyonlands
National Wildlife Refuge
Eckhardt Tract: Observation Pavilion &
Nature Trail



J. Robert Anderson, ASLA
Landscape Architect
1715 S. Capital of Texas Highway
Suite 105
Austin, Texas 78746



Date: 2/4/83
Sheet: L-3
DRN BY: E.M.