


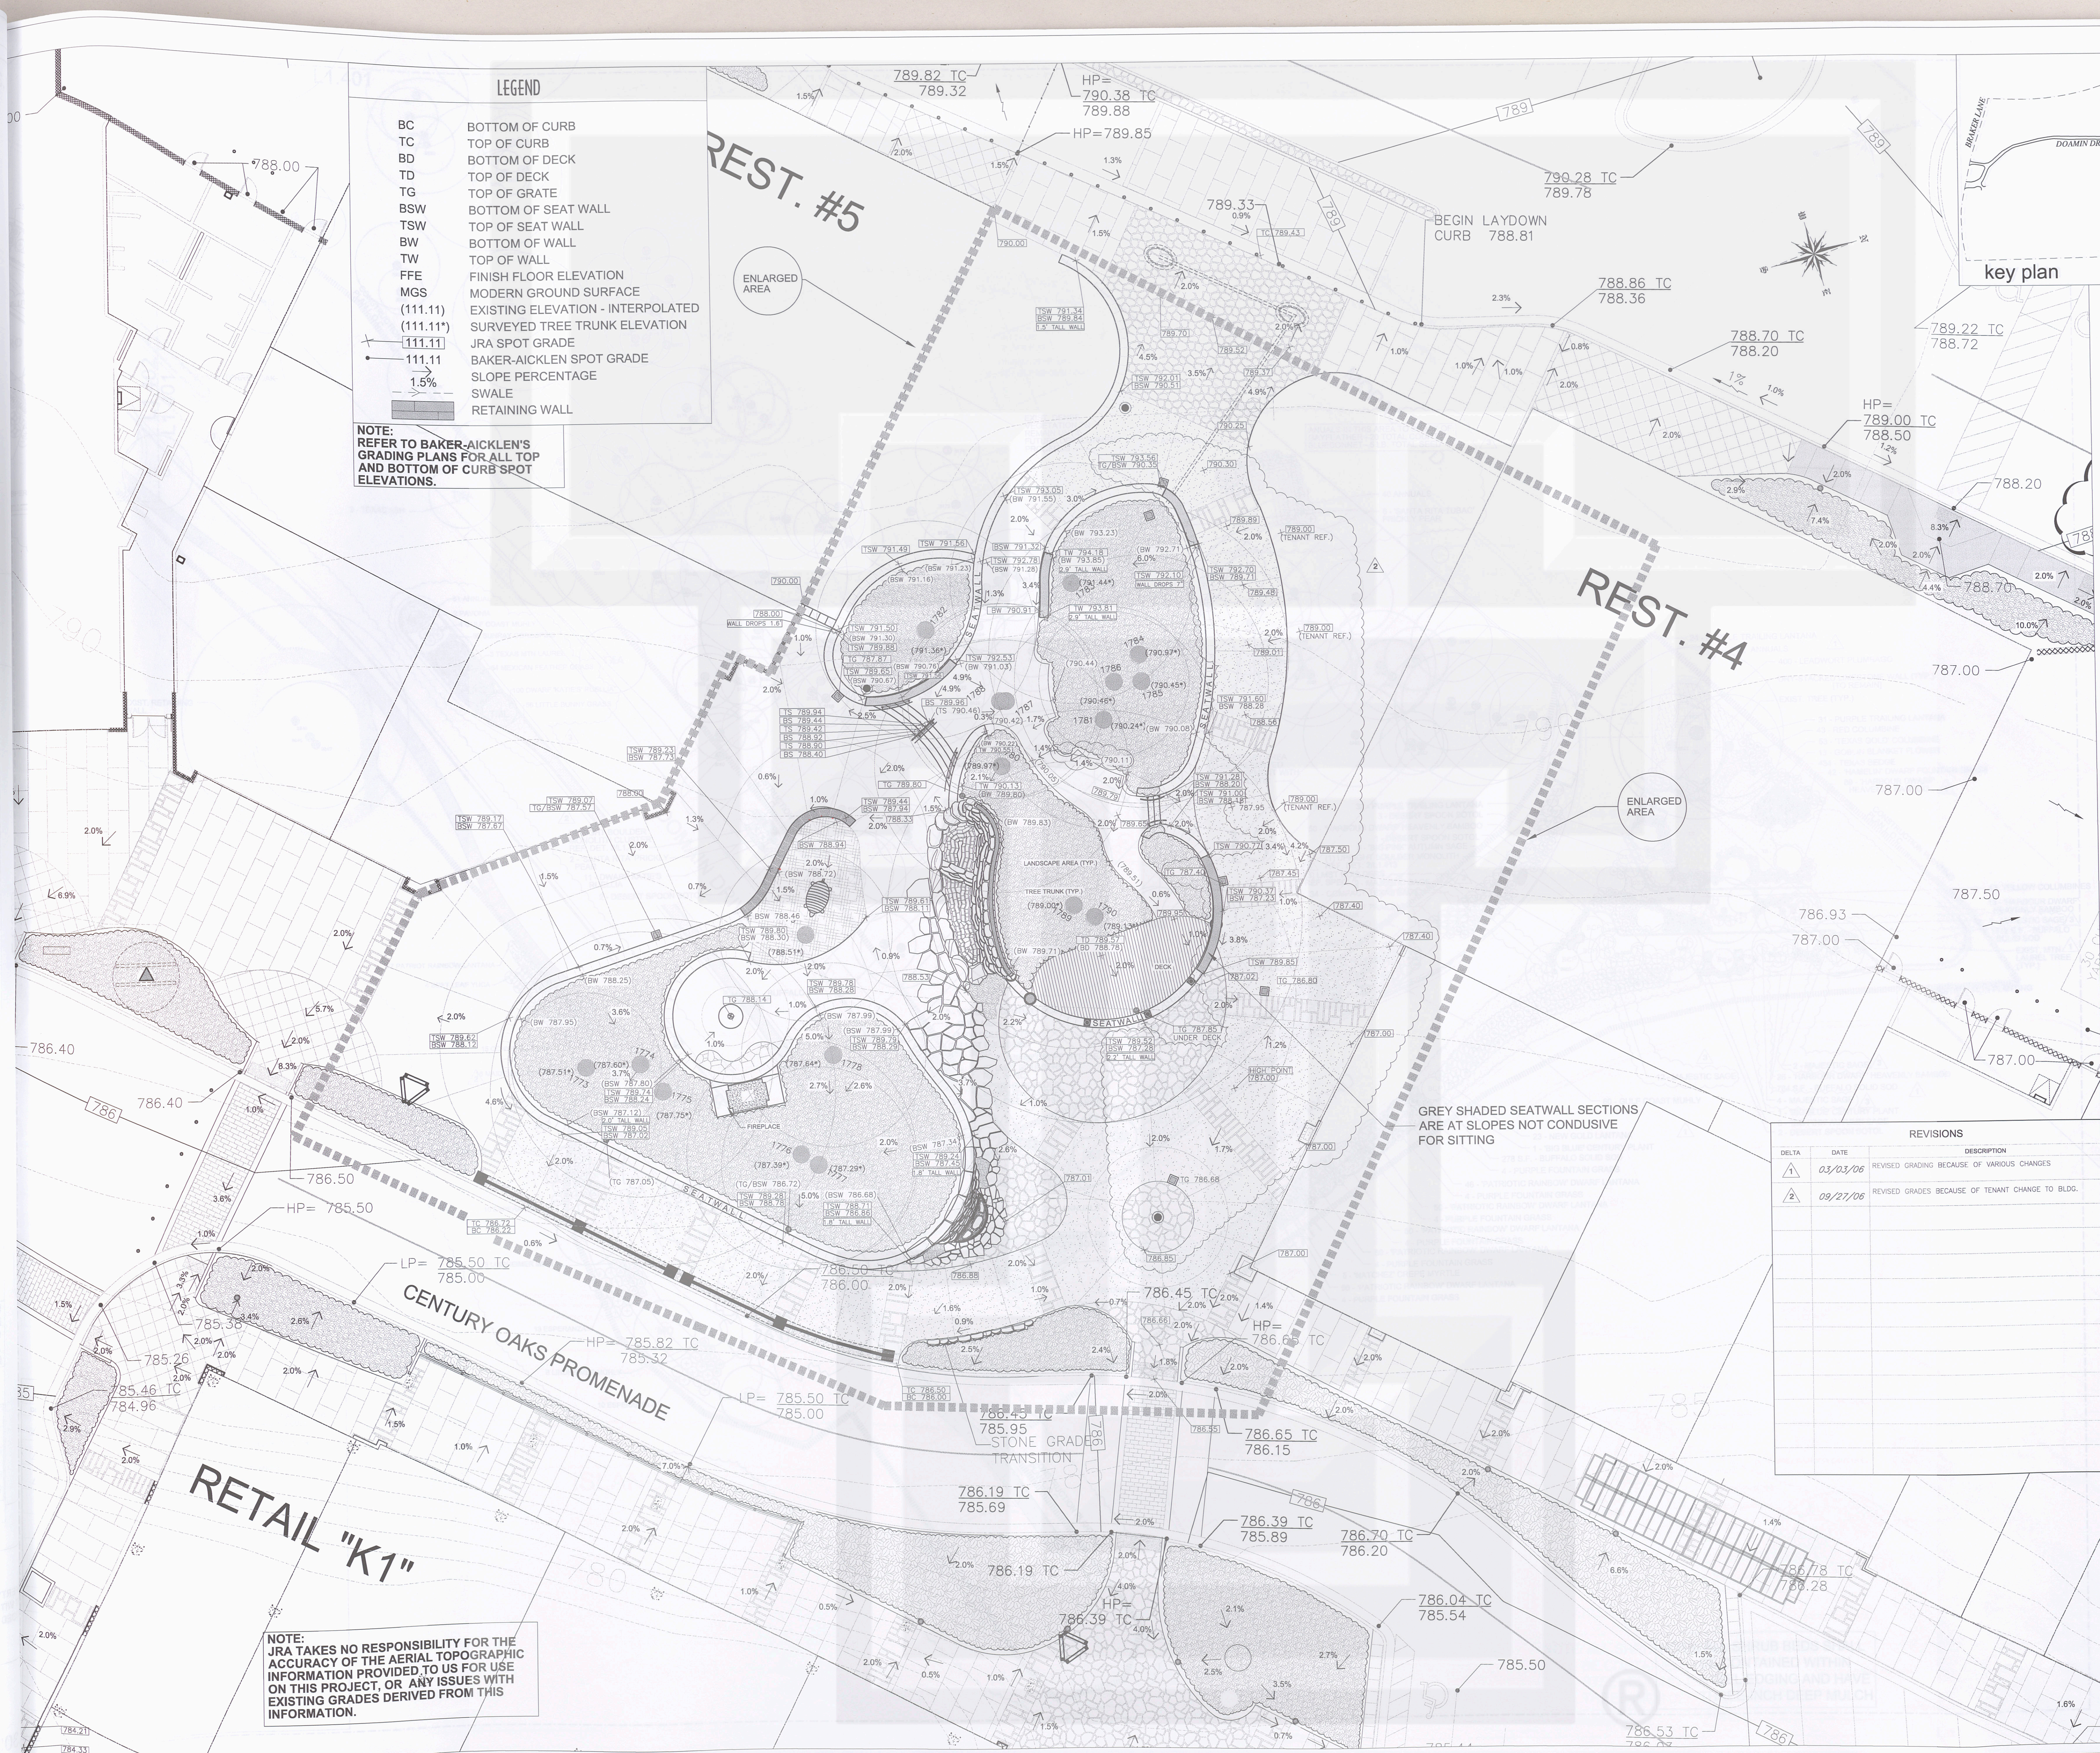


LEGEND

BC BOTTOM OF CURB
TC TOP OF CURB
BD BOTTOM OF DECK
TD TOP OF DECK
TG TOP OF GRATE
BSW BOTTOM OF SEAT WALL
TSW TOP OF SEAT WALL
BW BOTTOM OF WALL
TW TOP OF WALL
FFE FINISH FLOOR ELEVATION
MGS MODERN GROUND SURFACE
(111.11) EXISTING ELEVATION - INTERPOLATED
(111.11*) SURVEYED TREE TRUNK ELEVATION
+ 111.11 JRA SPOT GRADE
1.5% BAKER-AICKLEN SPOT GRADE
1.5% SLOPE PERCENTAGE
SW SLOPE
RETAINING WALL

NOTE: REFER TO BAKER-AICKLEN'S GRADING PLANS FOR ALL TOP AND BOTTOM OF CURB SPOT ELEVATIONS.

NOTE: JRA TAKES NO RESPONSIBILITY FOR THE ACCURACY OF THE AERIAL TOPOGRAPHIC INFORMATION PROVIDED TO US FOR USE ON THIS PROJECT, OR ANY ISSUES WITH EXISTING GRADES DERIVED FROM THIS INFORMATION.

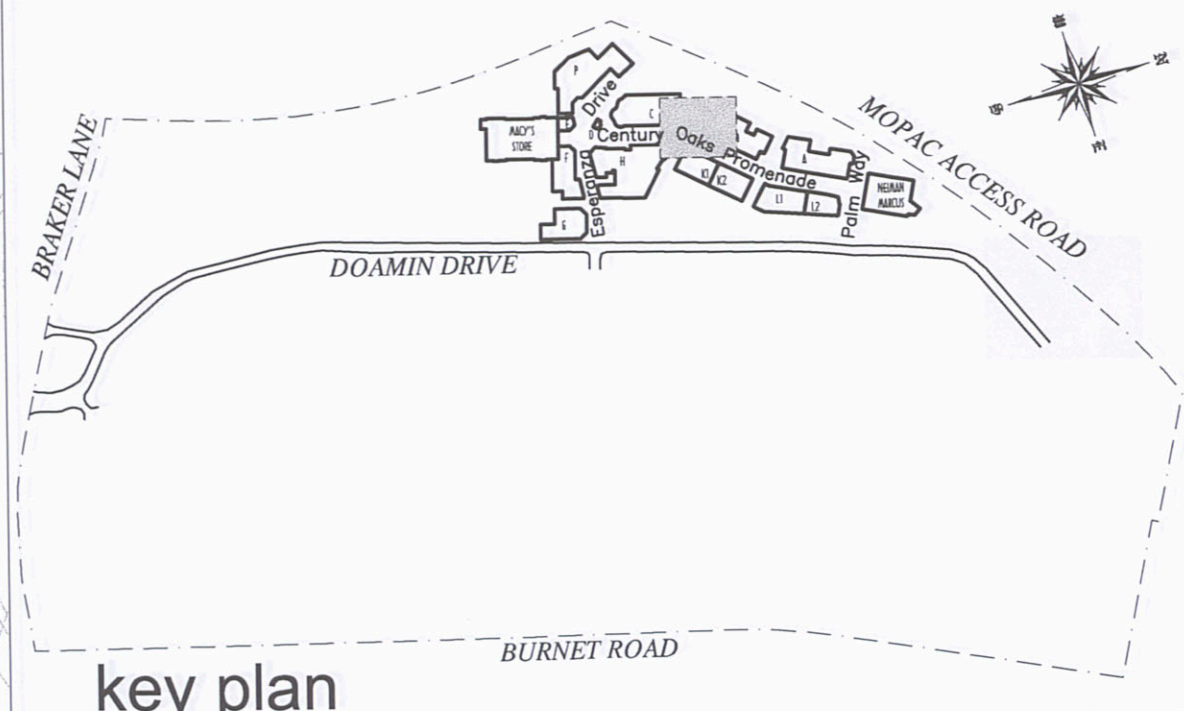

REVISIONS		
DATE	DESCRIPTION	
03/03/06	REVISED GRADING BECAUSE OF VARIOUS CHANGES	1
09/27/06	REVISED GRADES BECAUSE OF TENANT CHANGE TO BLDG.	2

A JOINT VENTURE OF:

SIMON **ENDEAVOR**
REAL ESTATE GROUP

J. Robert Anderson, FASLA
landscape architects - austin, texas -
3718 MANHACCA ROAD
AUSTIN, TEXAS 78704
512.440.1049
440.8000 FAX

the domain
AUSTIN, TEXAS

JPR ARCHITECTS
31000 Northwestern Suite 100
Farmington Hills Michigan 48334-2585
phone 248.737.0180 fax 248.737.9161

SHEET TITLE: **ENLARGED GRADING PLAN**
Sheet No. **L1.313**