


LEGEND

- 36"x36" ATTIC ACCESS PANEL LOCATED IN PARAPET WALL
- DOWNSPOUT
- SCUPPER
- LOUVER VENT, WALL MOUNT

- A.C. CONDENSER UNIT
- ZEPHYR VENT
- SOFFIT VENT

ROOF PLAN NOTES

- DRAFTSTOPPING PARTITION: 1/2" PLYWOOD ON FACE OF TRUSSES. ATTIC AREAS SHALL HAVE DRAFTSTOPPING PARTITIONS SPACED AS REQUIRED PER CODE DEPENDENT ON THE TYPE OF SPRINKLER SYSTEM.
- 3" WIDE SECTION OF FIRE TREATED ROOF DECKING CENTERED ABOVE FIREWALL WITH TYPE X GYP BOARD PROTECTING.
- CONDENSER UNITS MOUNTED ON MANUFACTURED ROOF RAIL SUPPORT SYSTEM. PROVIDE ROOF FLASHING UP AND OVER CURB AND UNDER CURB METAL CAP. SUPPORT CURBS SHALL BE SECURED TO ROOF STRUCTURE WITH ADEQUATE FASTENERS TO RESIST WIND FORCES. REFER TO MECHANICAL DRAWINGS FOR MORE INFORMATION.
- NO PITCH POCKETS ANYWHERE.
- PROVIDE LIGHTING PROTECTION FURNS AT ROOF FINALS.

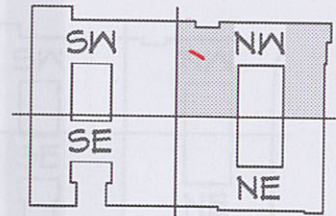

KEY PLAN



L R K

Looney Ricks Kiss

Architecture Planning Interiors Research
175 Toyota Plaza, Suite 600
Memphis, Tennessee 38103
Telephone 901.521.1440
Fax 901.525.2760
E-mail info@lrk.com

Client:

LOADSTAR, Inc.

9830 Colonnade Boulevard, Suite 600
San Antonio, Texas 78230

Issues

Date	Issues
01.27.12	Design Development
04.03.12	50% CD
06.08.12	PRICING SET
07.11.12	PERMIT SET

No.	Date	Revisions
1	10/15/12	For Construction Set

©2012 LRK Inc.
Drawings, written material, and design concepts shall not be used or reproduced in whole or part in any form or format without prior written consent of LRK Inc. Do not scale drawings. Use given dimensions only. If not shown, verify correct dimensions with the Architect. Contractor shall check and verify all dimensions and conditions at job site.

Seal



Project Number: 01.11073.00

Project Name:

La Cantera Mixed Use

6215 Via La Cantera
San Antonio, Texas 78256


Drawing Name:

Northwest Quadrant

Drawn By: BD, MF, DS

Checked By: BD, BE

A106b

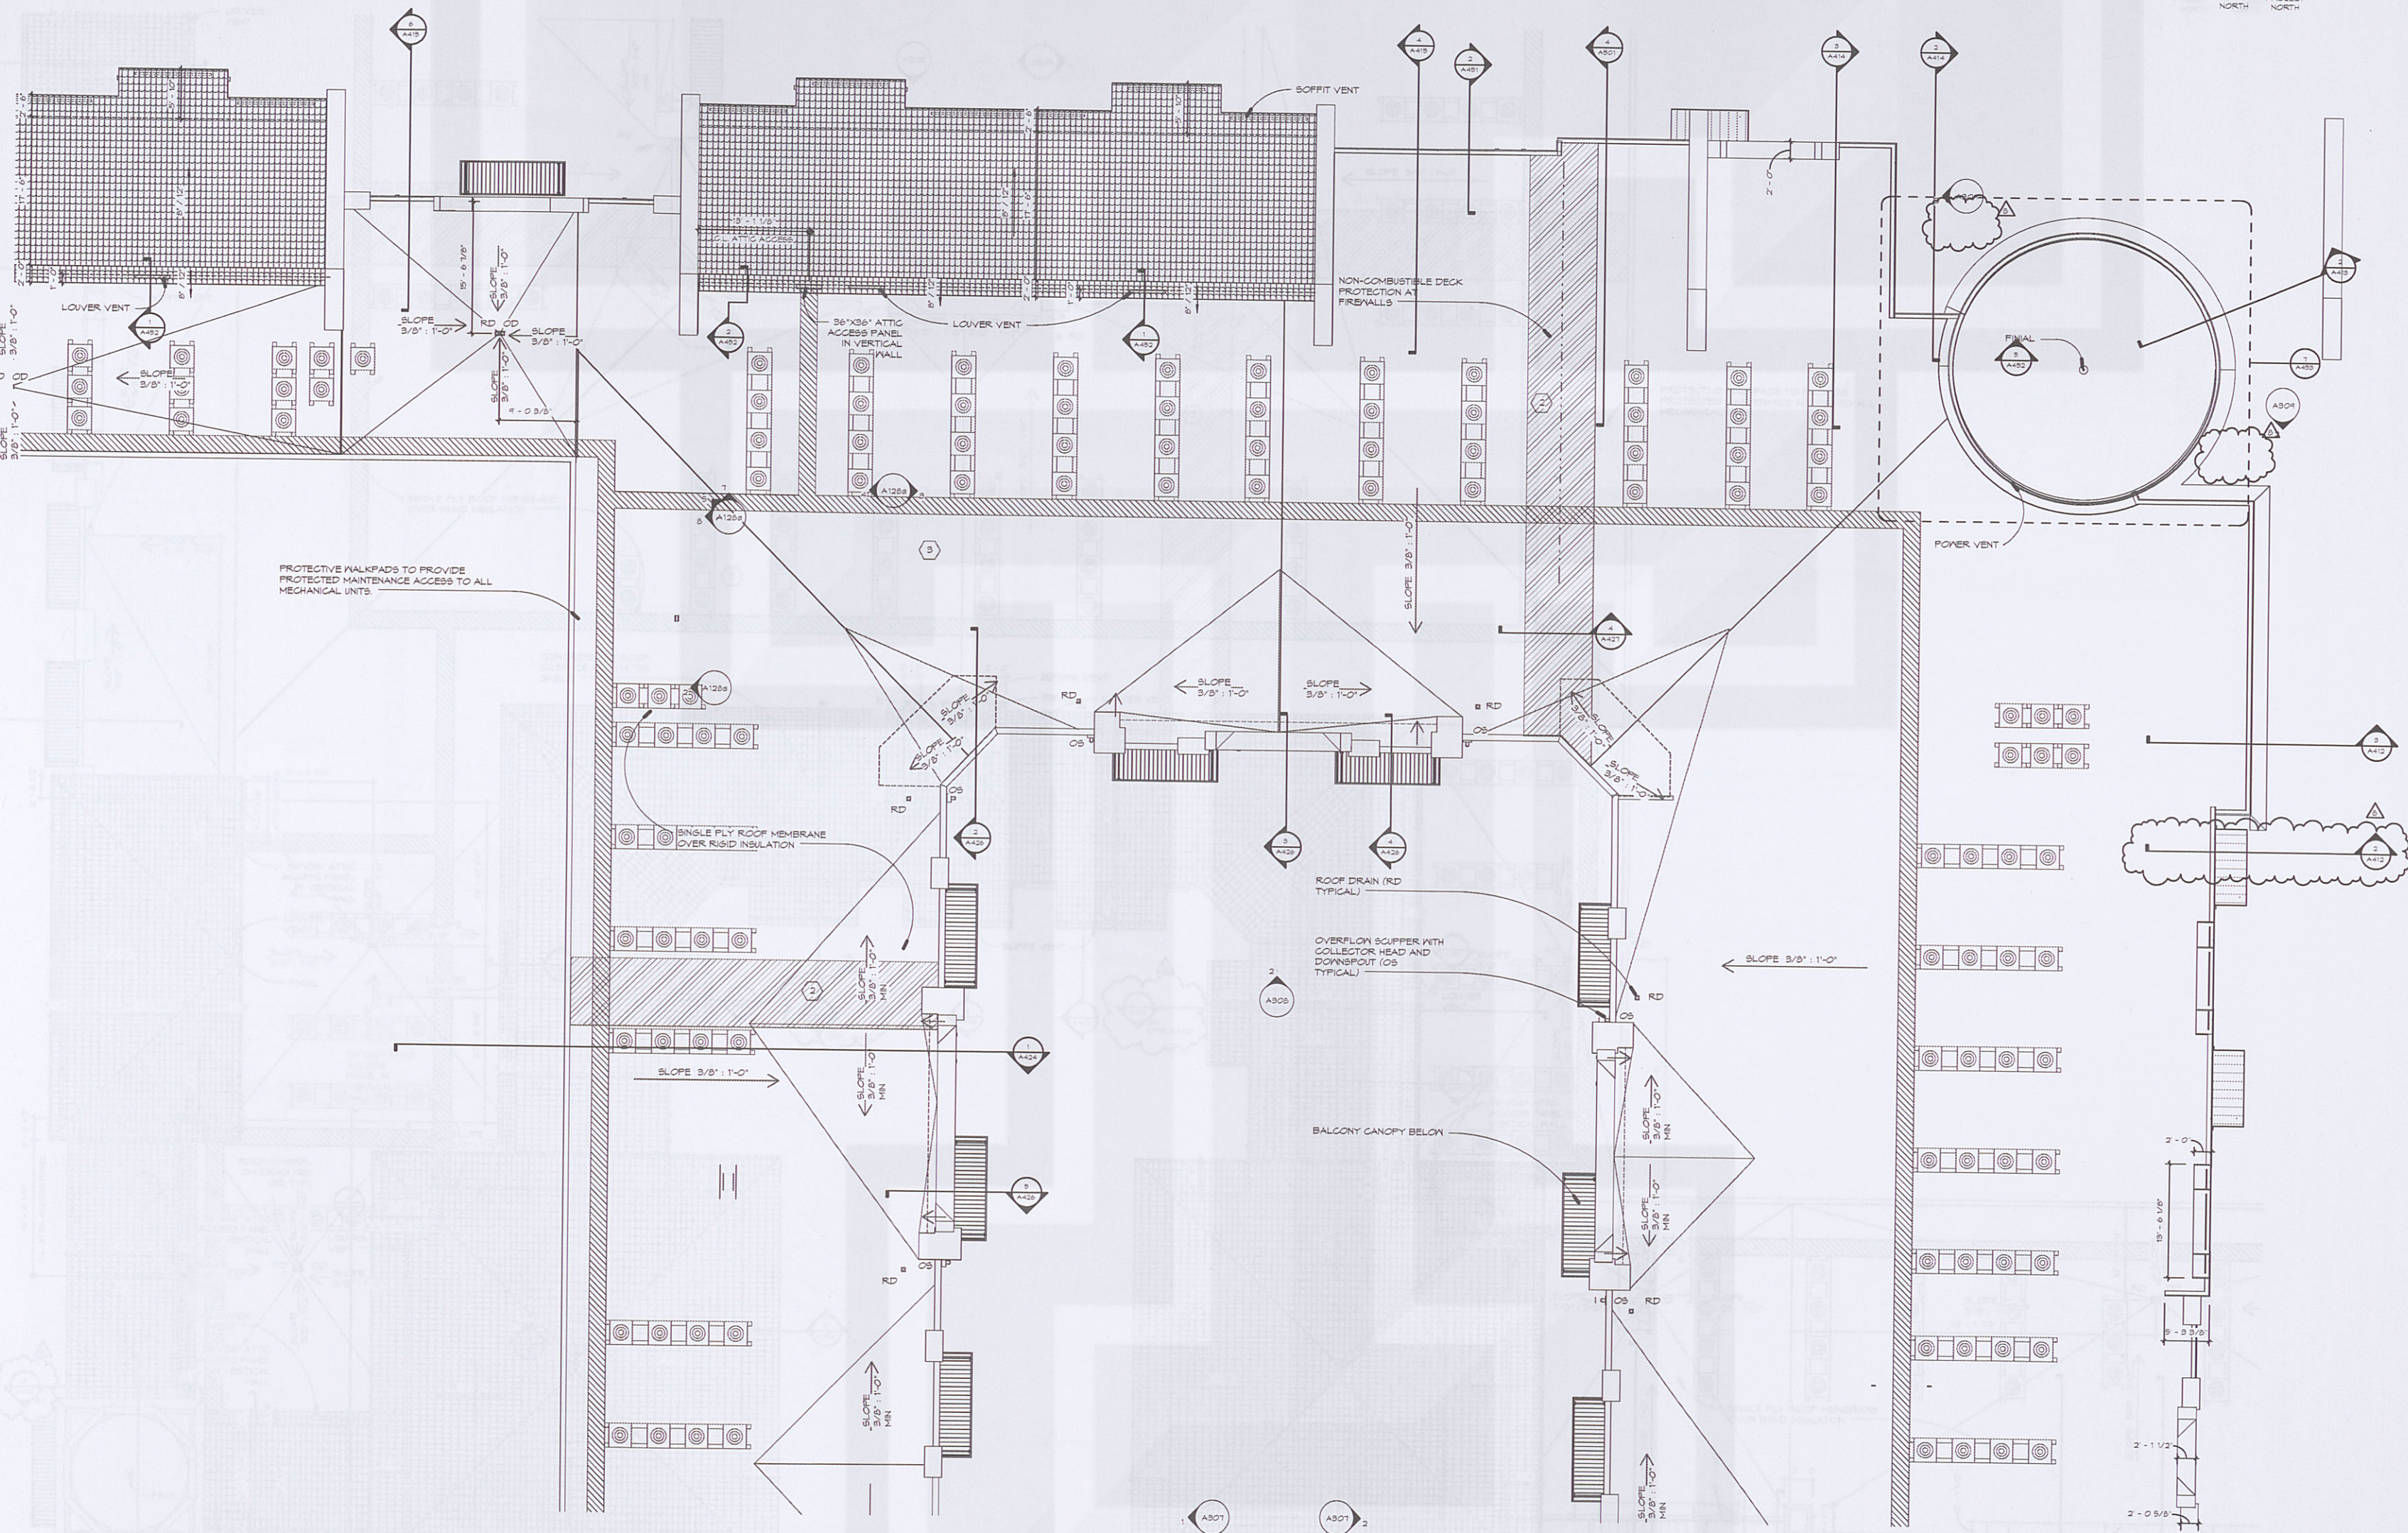

1 Roof Northwest Quadrant

1/8" = 1'-0"