



4 TRIM DETAIL
1/2" = 1'-0"


5 TRIM DETAIL
1/2" = 1'-0"

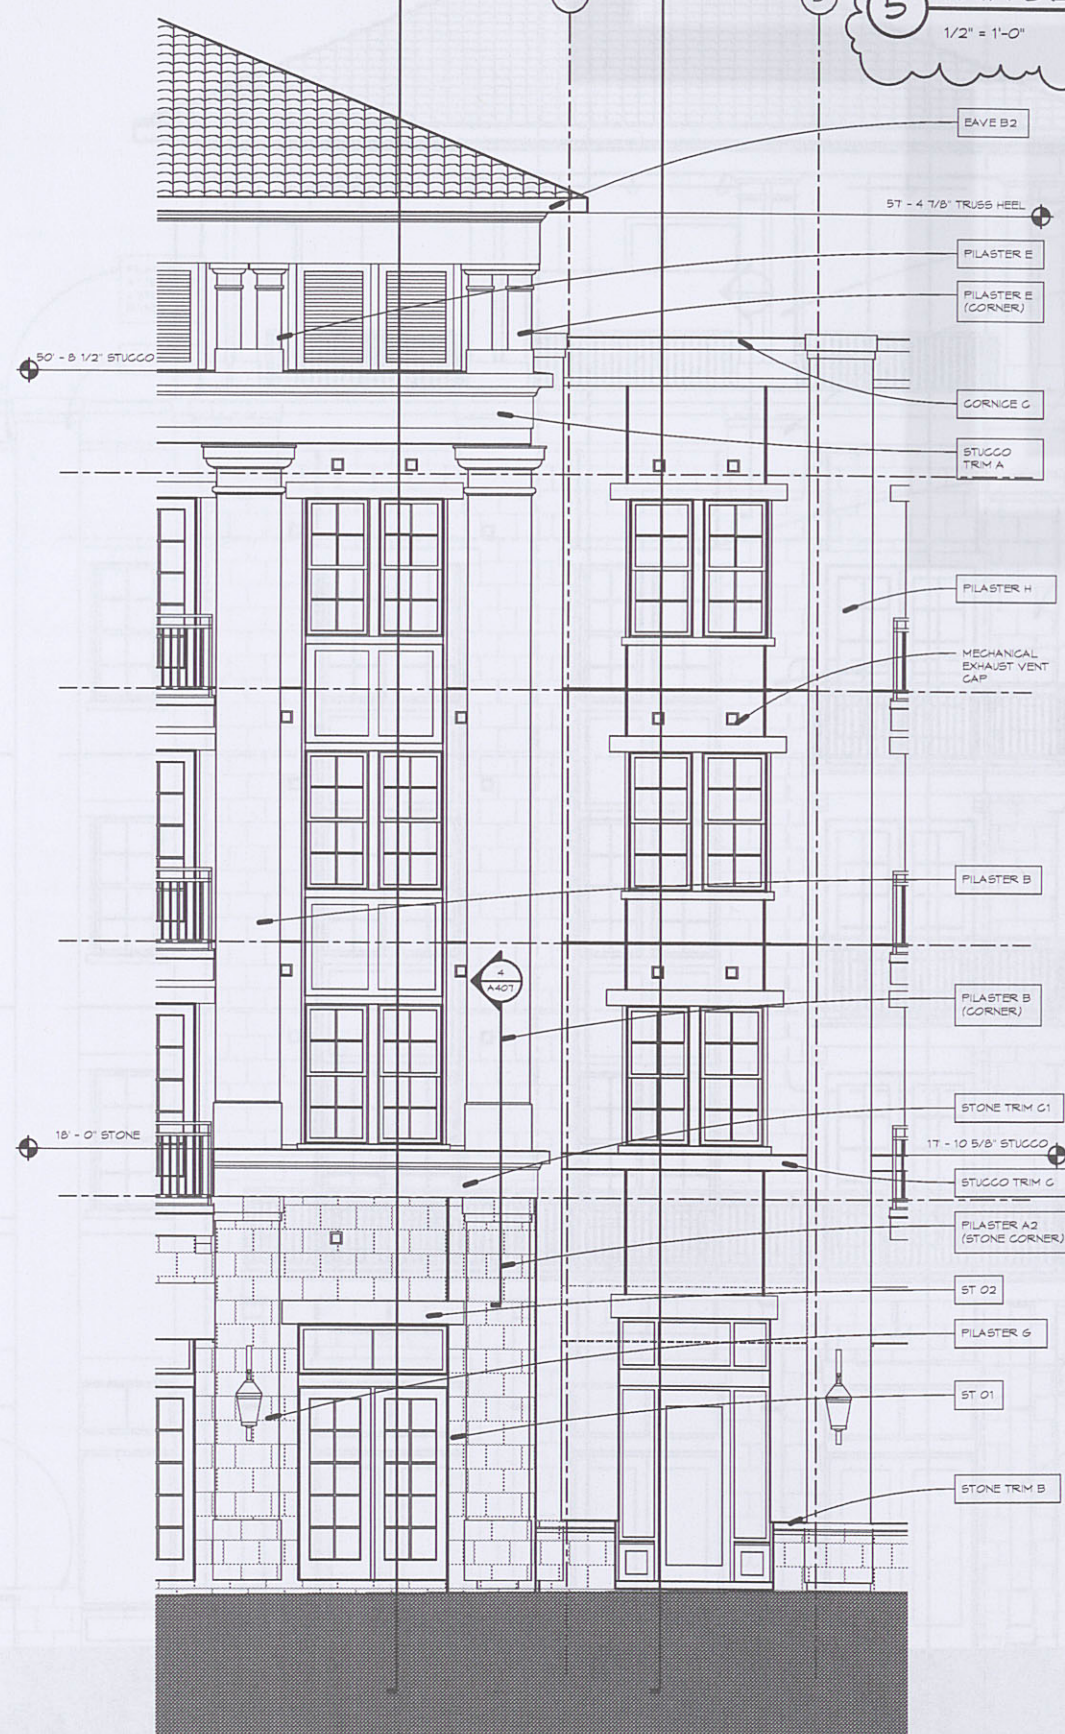

1 Enlarged Elevation
1/4" = 1'-0"

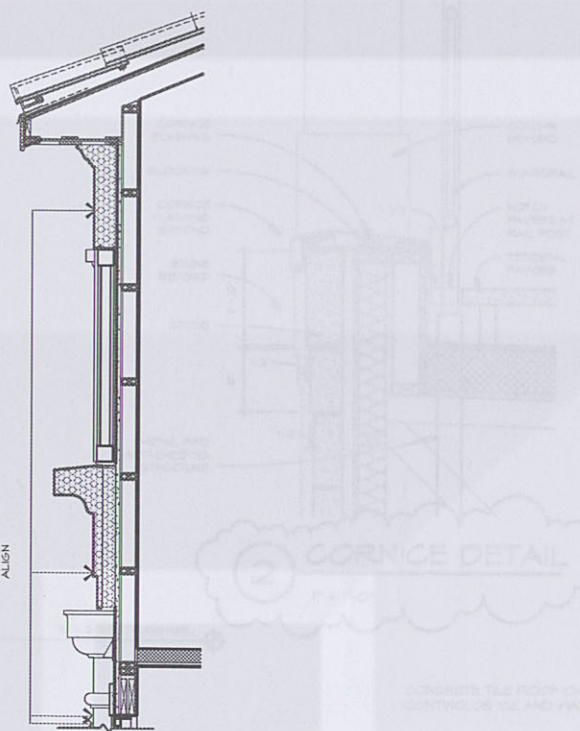


2 Wall Section
1/4" = 1'-0"

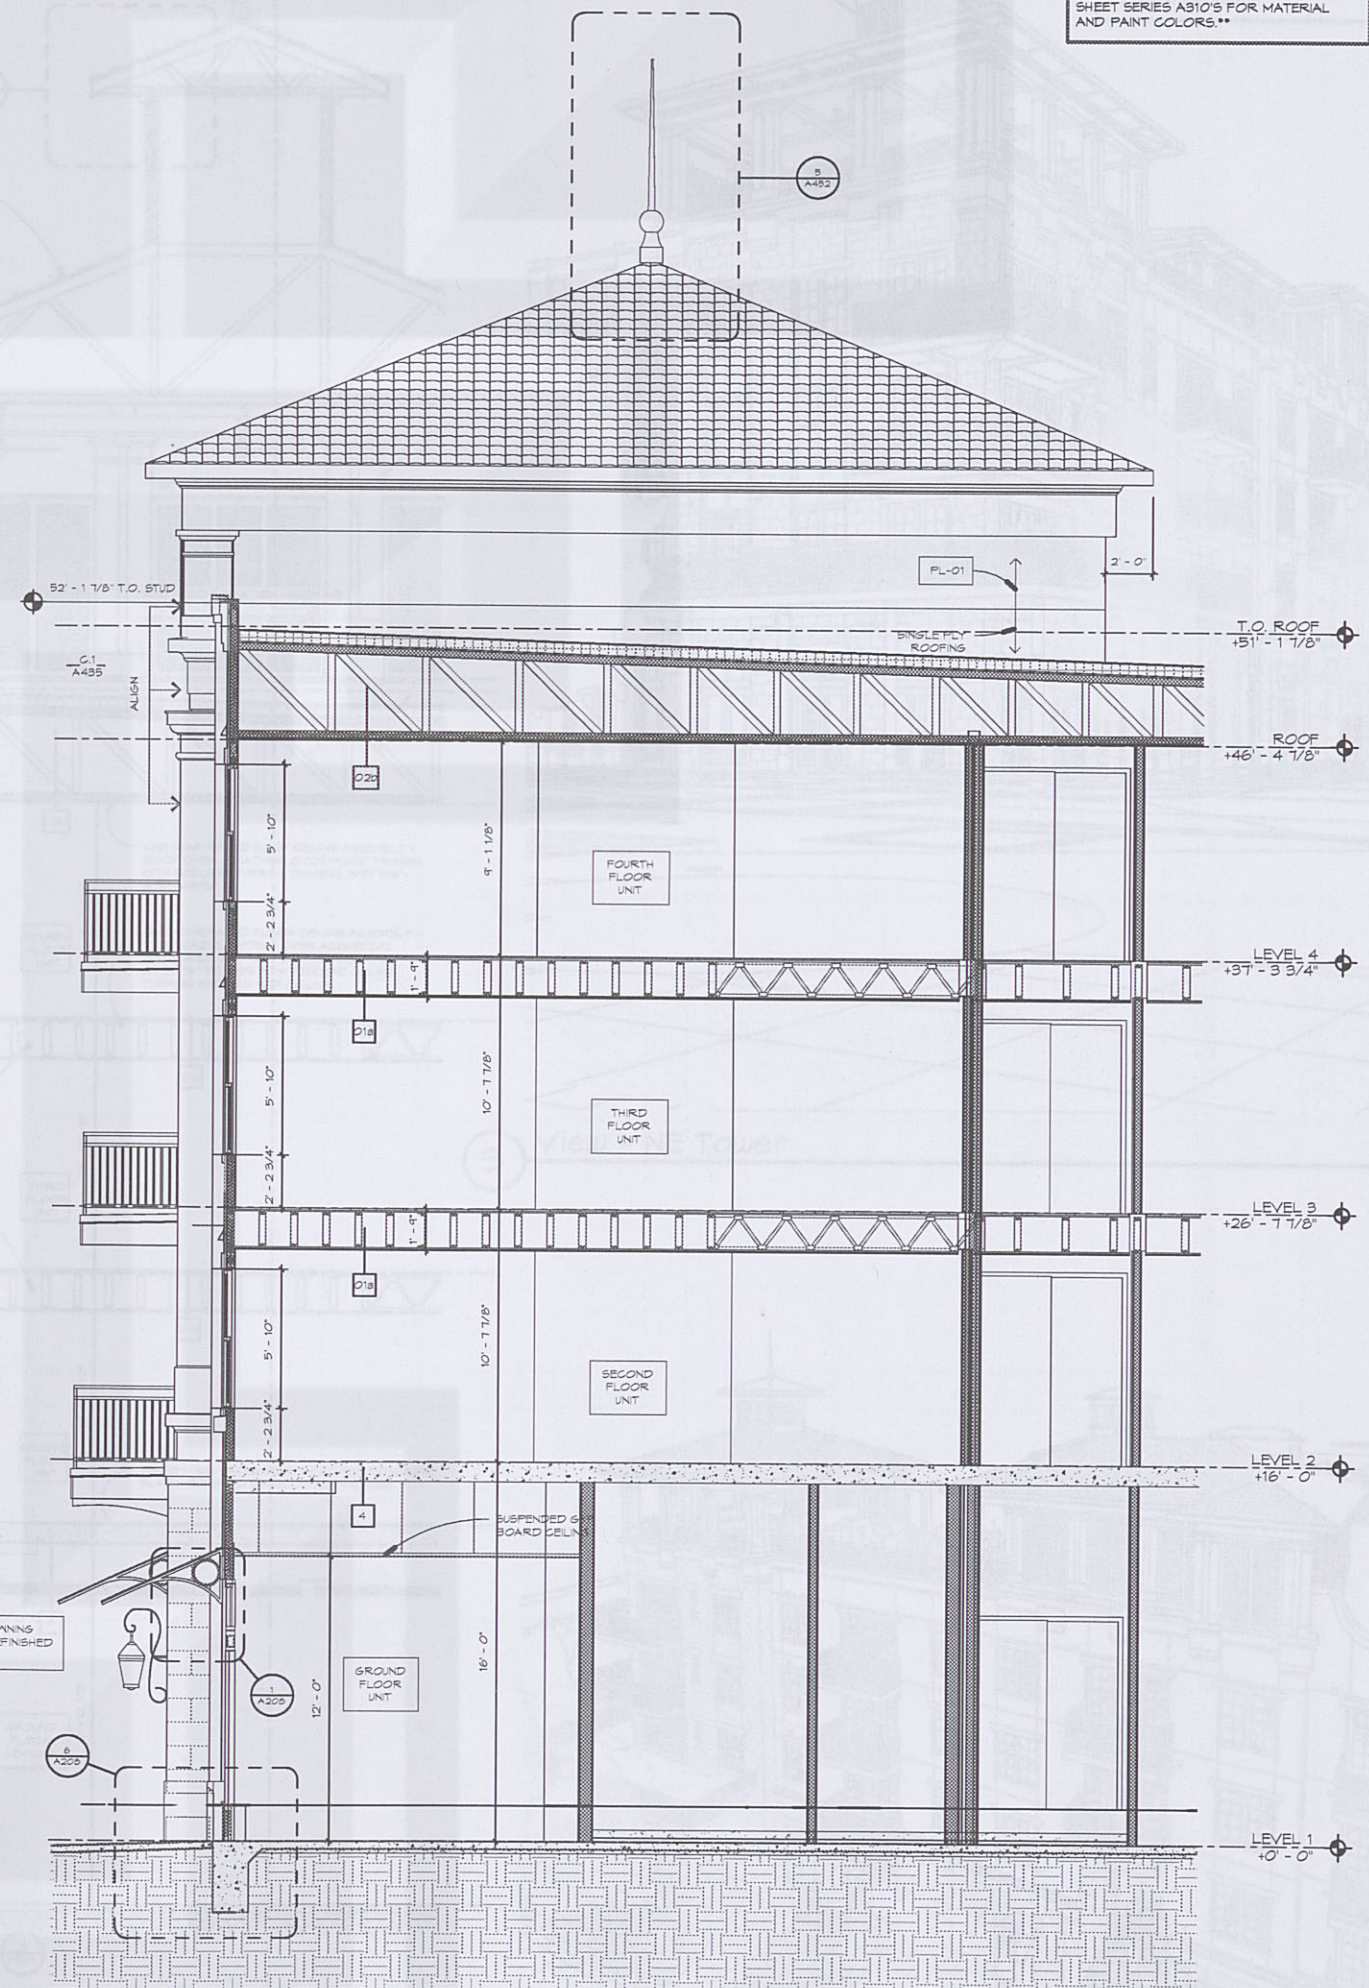

3 Wall Section
1/4" = 1'-0"

- TYPICAL SECTION NOTES
1. EXTERIOR WALL SHALL BE 1 HOUR RATED PER U.L. 1956 AT JOIST FRAME CONSTRUCTION. REFER TO WALL TYPE W-200A.
 2. REFER TO SHEET A-200A AND A-200B FOR FLOOR/CEILING AND ROOF/CEILING ASSEMBLIES.
 3. REFER TO SHEETS A-430, A-431, A-432, FOR TRIM AND PLASTER PROFILE DESIGNATIONS.

- STONE
- ST01 RANDOM COURSE ASHLAR
 - ST02 NATURAL STONE - CUT - HEADER
 - ST03 NATURAL STONE - CUT - RUNNING BOND PATTERN
- SIDING
- SDNG 01 4" EXPOSURE FIBER CEMENT SIDING
 - SDNG 02 FIBER CEMENT PANELS WITH BATTENS
- STUCCO
- STUCCO 01 CEMENT STUCCO - CRANSE FEE TEXTURE (TYPICAL AT FIELD)
 - STUCCO 02 CEMENT STUCCO - SMOOTH (TYPICAL ALL STUCCO PLASTERS, COLUMNS, AND TRIM PROFILES)
- METAL COPING
- MC01 METAL COPING
- WINDOWS
- WFO1 ALUMINUM STOREFRONT
 - WV01 RESIDENTIAL VINYL WINDOW
- ROOF
- ROOF 01 STANDING SEAM COPPER ROOF
- MISCELLANEOUS
- CT-01 CONCRETE TILE - SHAPE 01
 - COPPER 01 FLAT SEAM COPPER ROOF DOME
 - FRR-01 FIBERGLASS COLUMN
 - AD-01 SIMULATED JOIST POSTS AND BRACKETS
- **NOTE: REFER TO COLOR ELEVATION SHEET SERIES A-310'S FOR MATERIAL AND PAINT COLORS.**

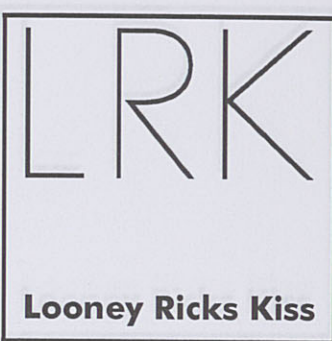

Architecture Planning Interiors Research
175 Toyota Plaza, Suite 600
Memphis, Tennessee 38103
Telephone 901.521.1440
Fax 901.525.2760
E-mail info@lrk.com

Client:

LOADSTAR, Inc.

9830 Colonnade Boulevard, Suite 600

San Antonio, Texas 78230

Issues

Date Issues

04.03.12 50% CD

06.08.12 PRICING SET

07.11.12 PERMIT SET

No. Date Revisions

A 10/15/12 For Construction Set

©2012 LRK Inc.
Drawings, written material, and design concepts shall not be used or reproduced in whole or part in any form or format without prior written consent of LRK Inc. Do not scale drawings. Use given dimensions only. If not shown, verify correct dimensions with the Architect. Contractor shall check and verify all dimensions and conditions at job site.

Seal



Project Number: 01.11073.00

Project Name:

La Cantera Mixed Use

6215 Via La Cantera

San Antonio, Texas 78256

Drawing Name:

East Wall Elevation & Section

Drawn By: BD, MF, DS

Checked By: BD, BE

A407