




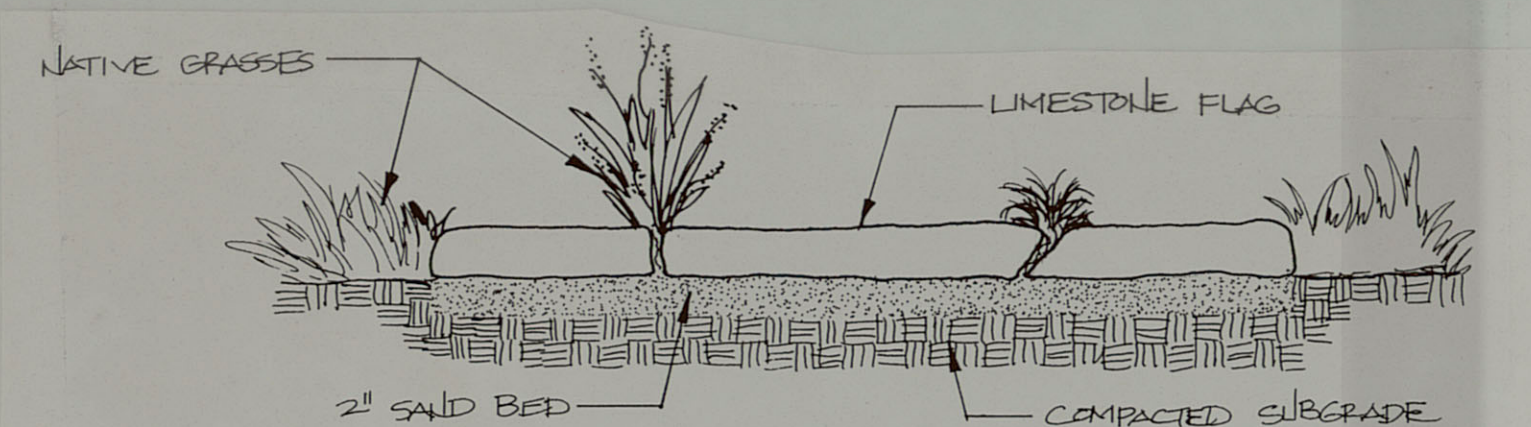


FLAGSTONE PAVERS on SAND W/NATIVE GRASSES
Scale: 1" = 1'-0"

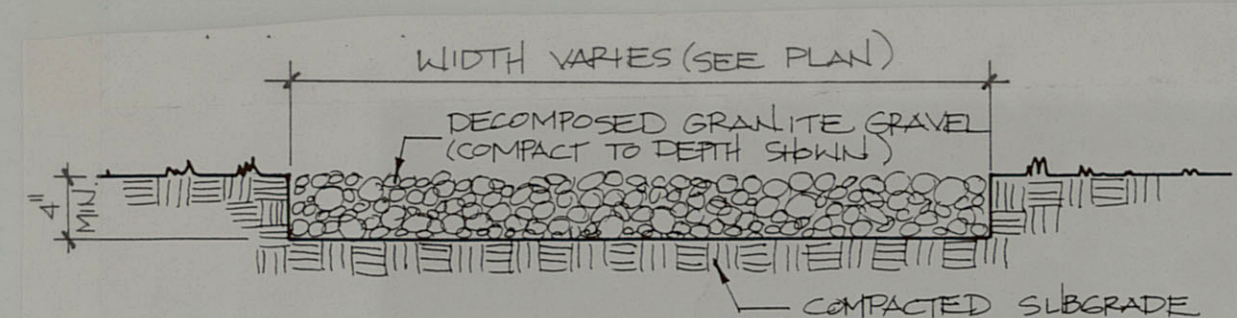


DECOMPOSED GRANITE GRAVEL WALK
Scale: 1" = 1'-0"

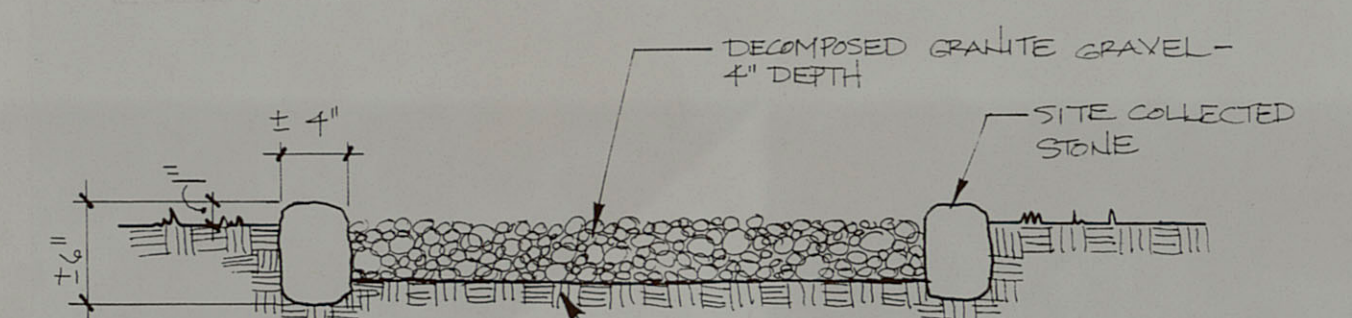


STONE CURBING & DECOMPOSED GRANITE GRAVEL
Scale: 1" = 1'-0"

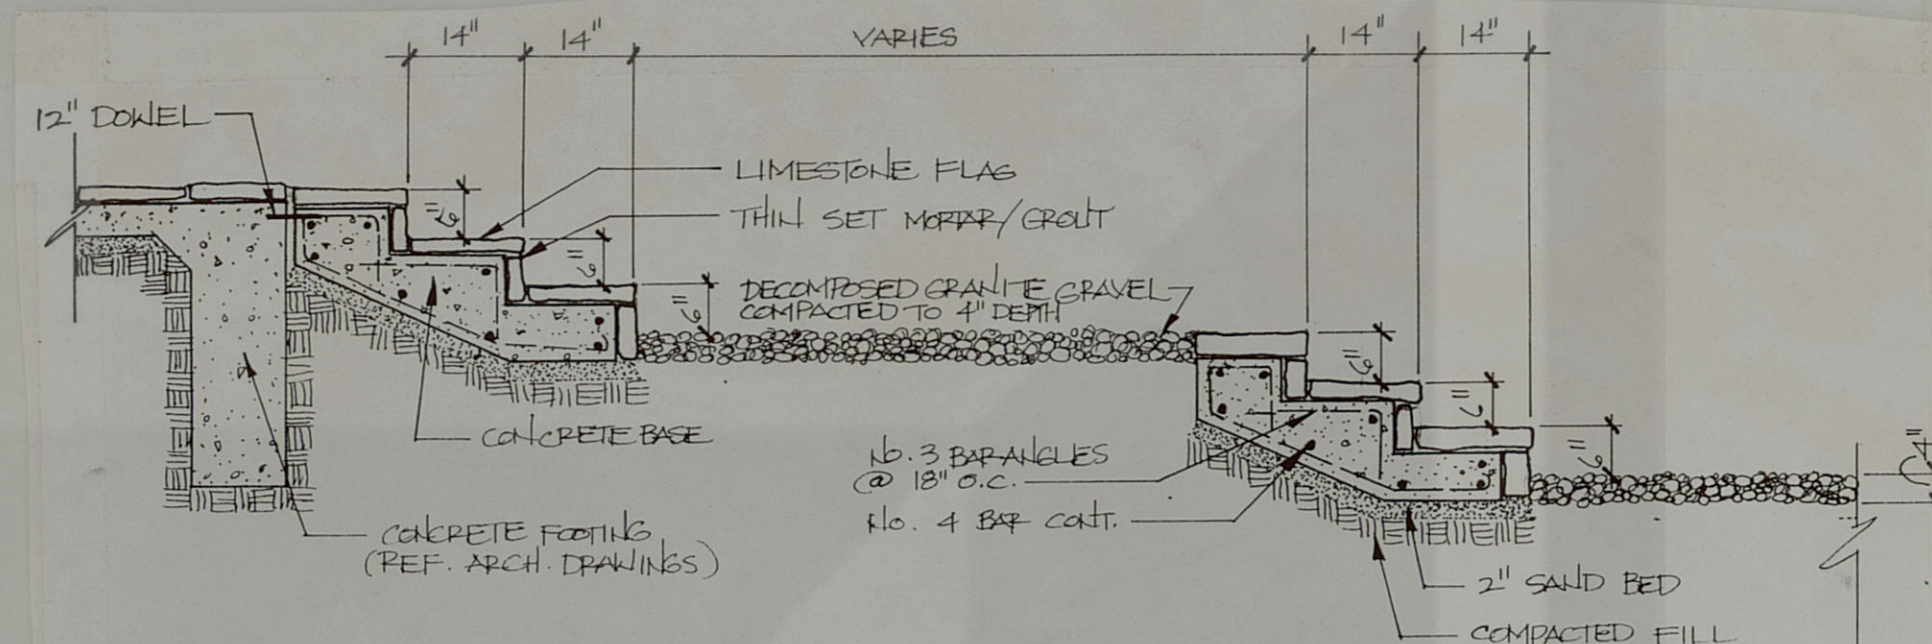


4 L8 STONE STEPS W/GRAVEL LANDINGS at LIBRARY
Scale: 1/2" = 1'-0"

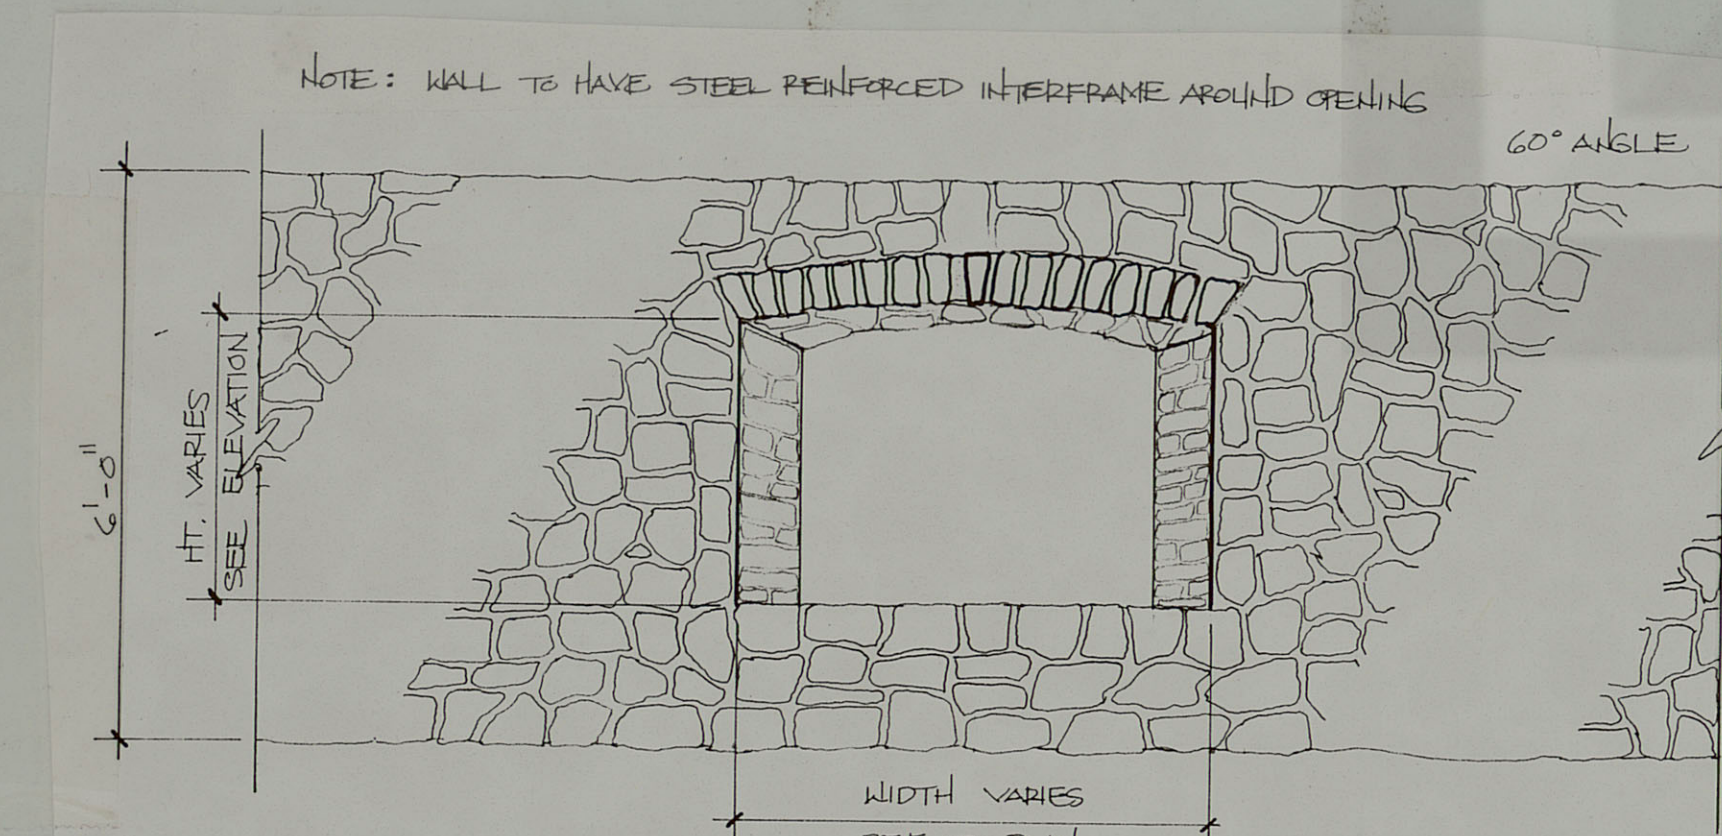


SPLAYED OPENINGS in GARDEN WALL
Scale: 1/2" = 1'-0"

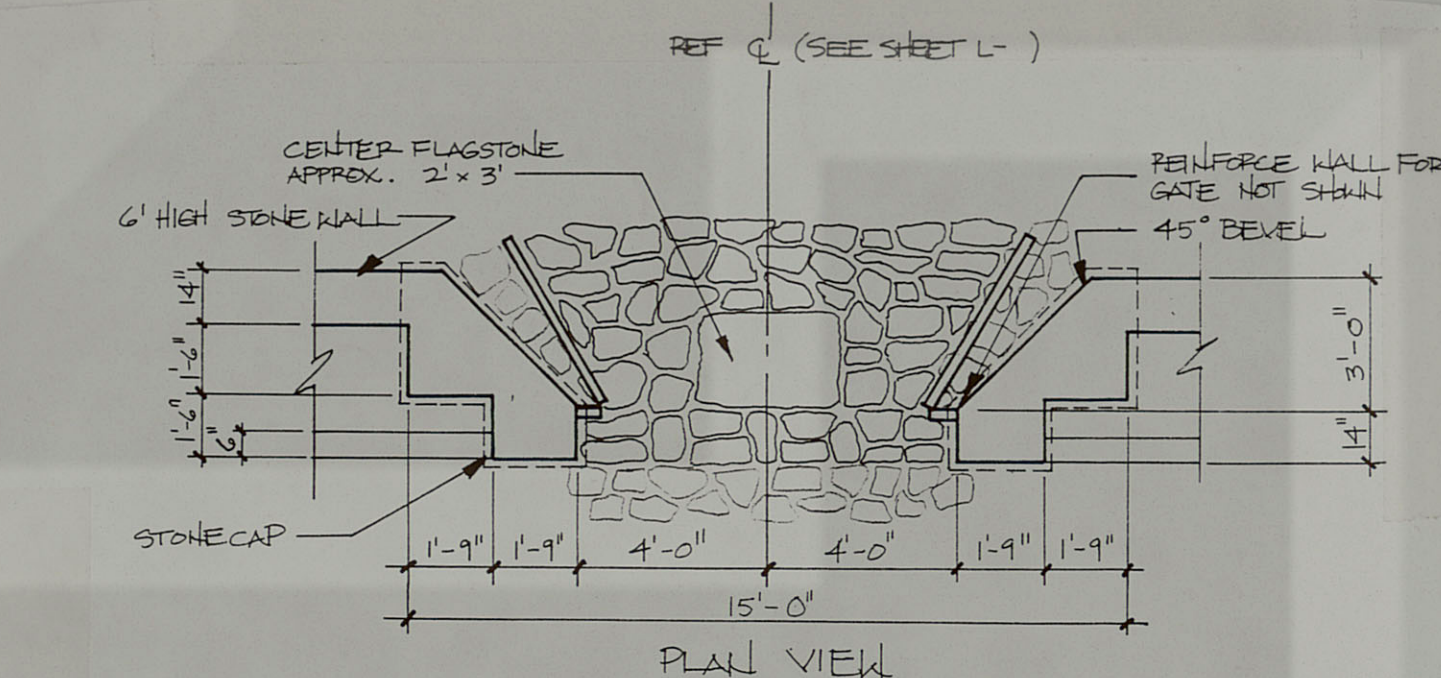


GARDEN GATE OPENING
Scale: 1/4" = 1'-0"

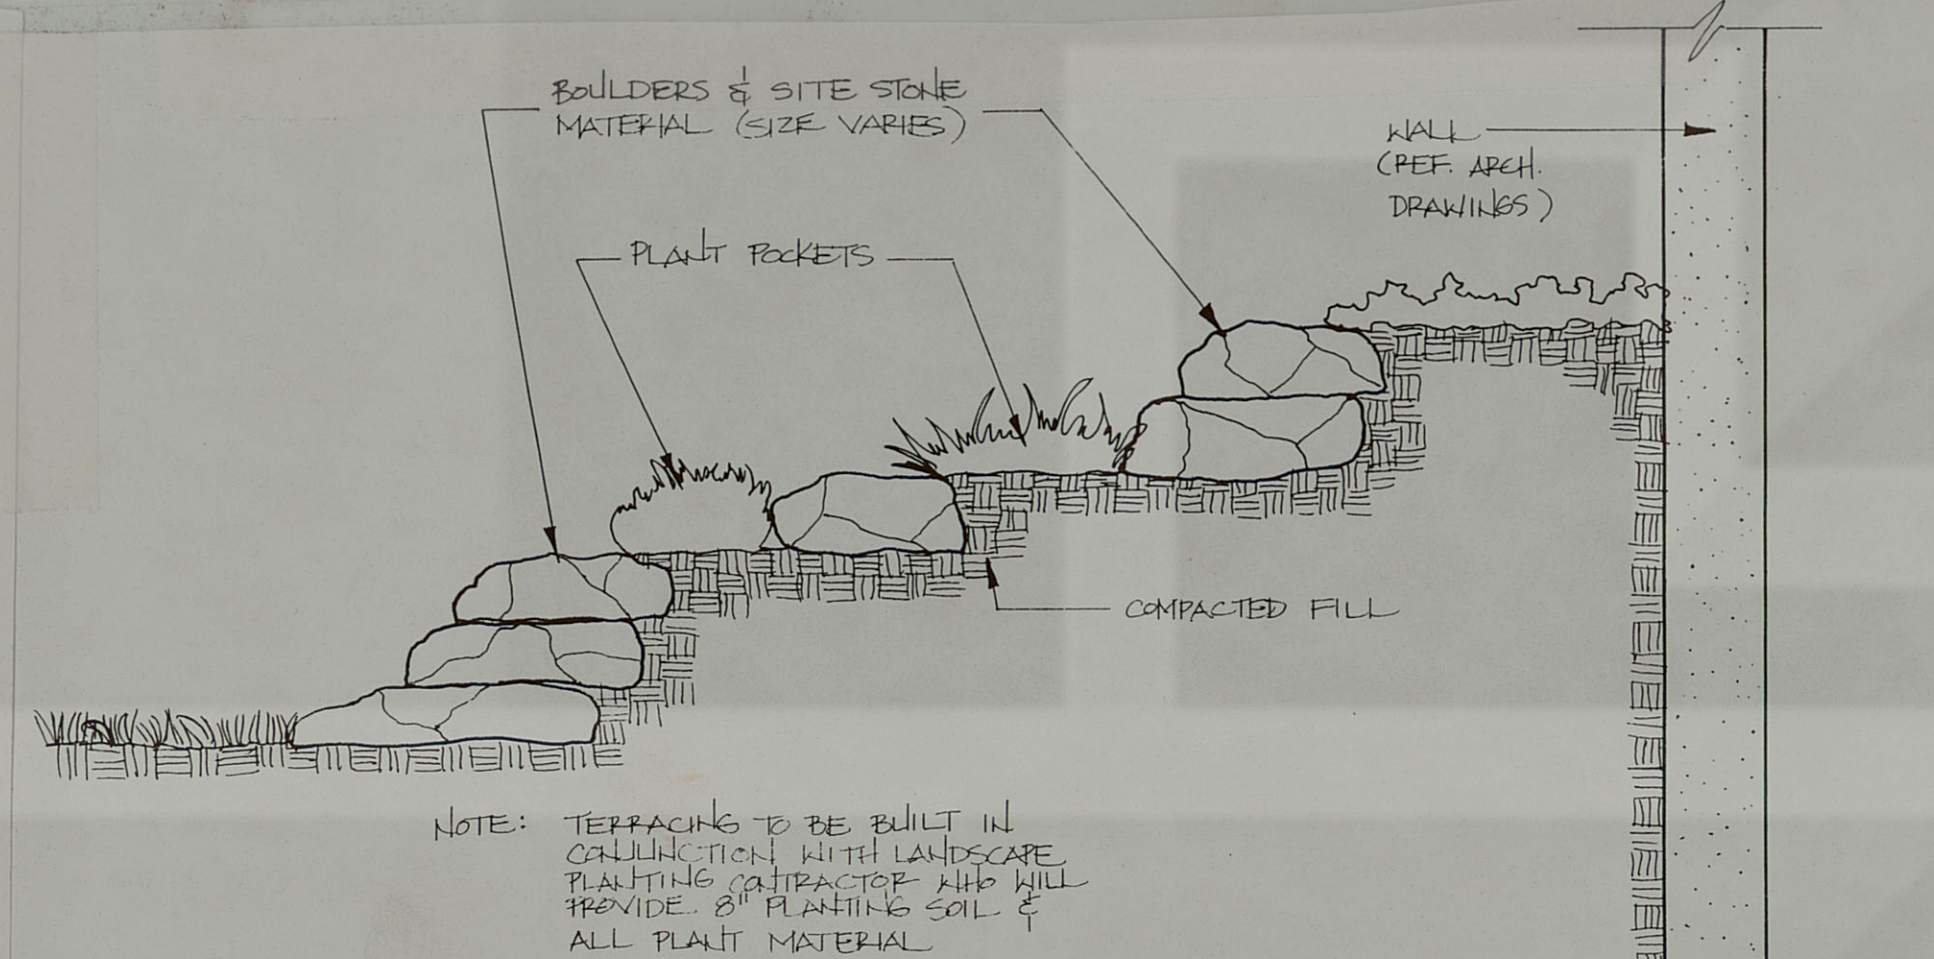


SITE-COLLECTED STONE TERRACING
Not to Scale

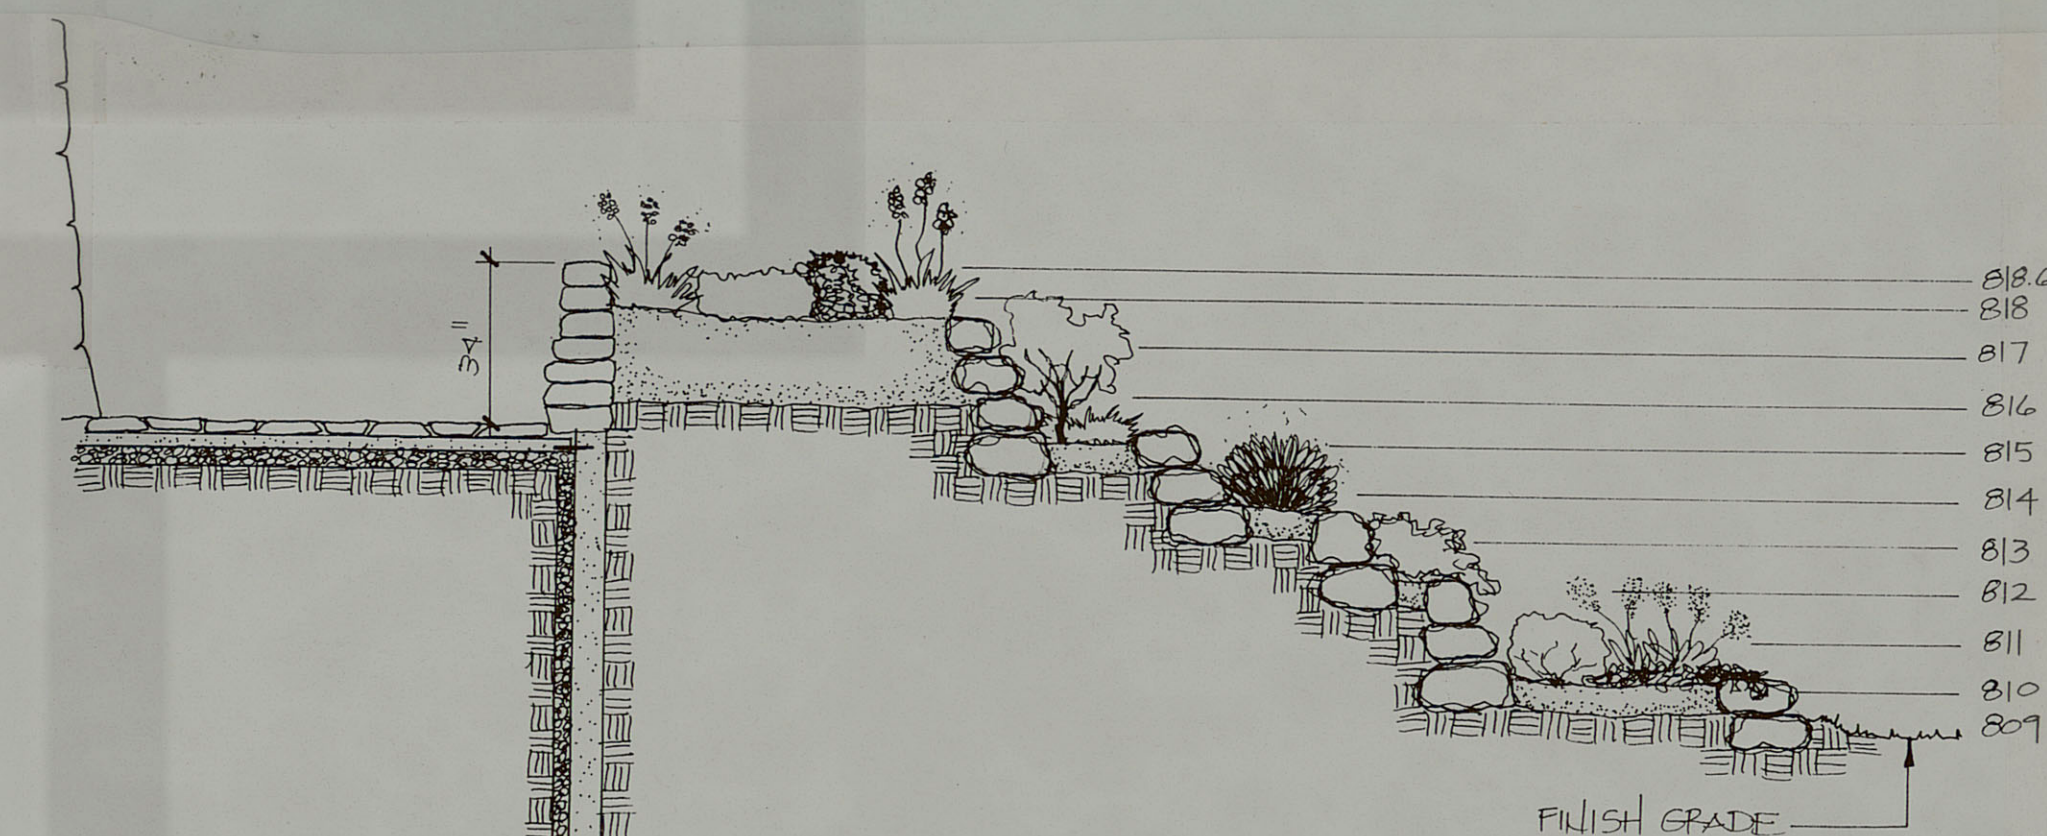


PLANTERS at TOWER W/SITE COLLECTED STONE TERRACING
Scale: 1/4" = 1'-0"

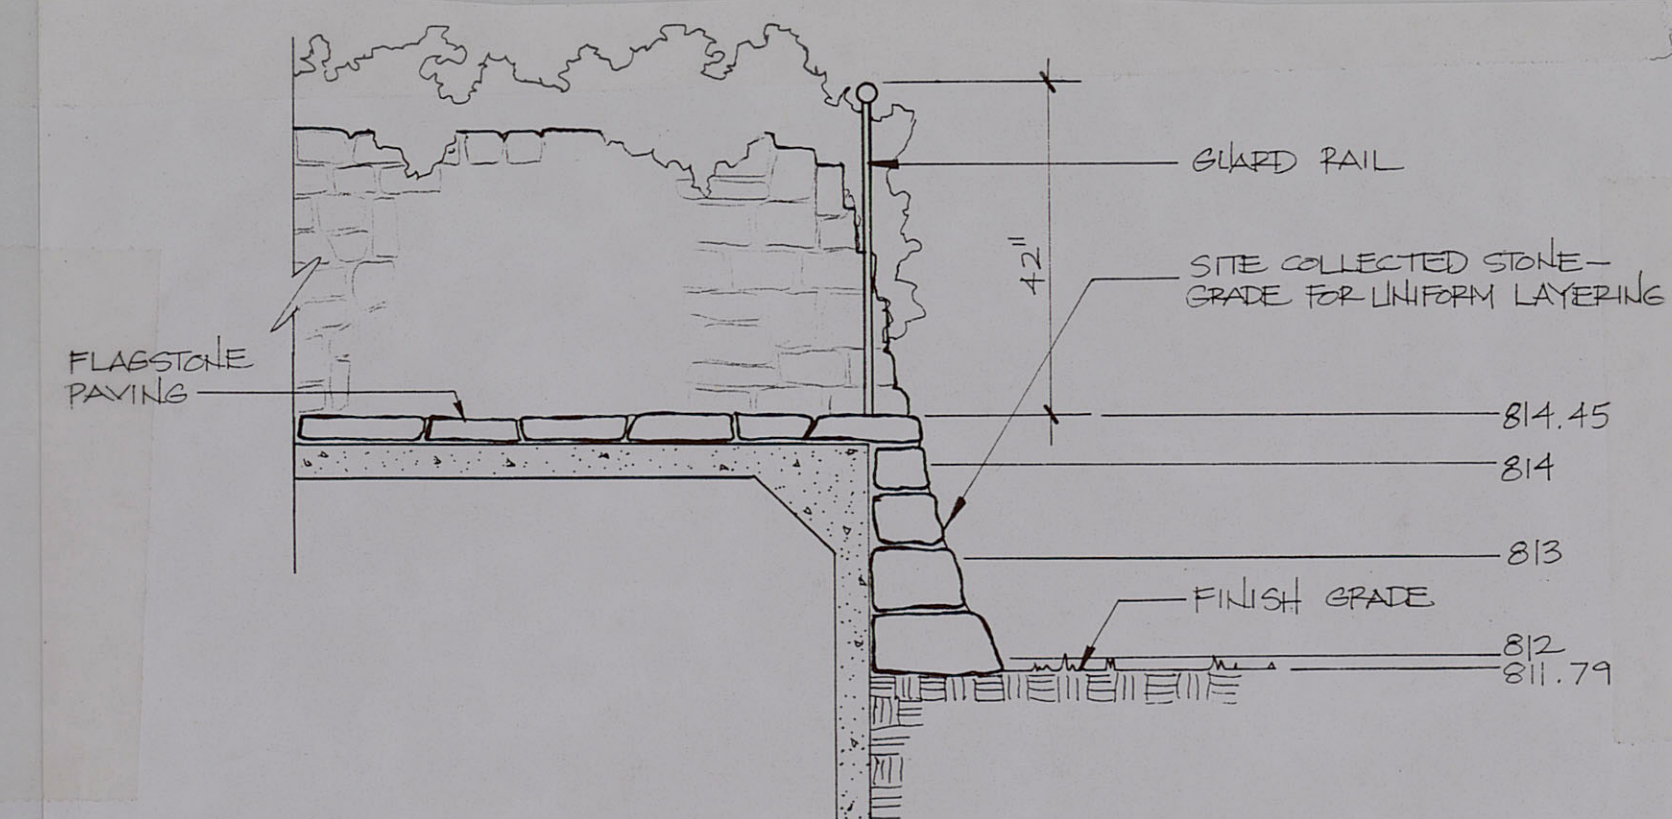


OVERLOOK at LIBRARY
Scale: 1/2" = 1'-0"

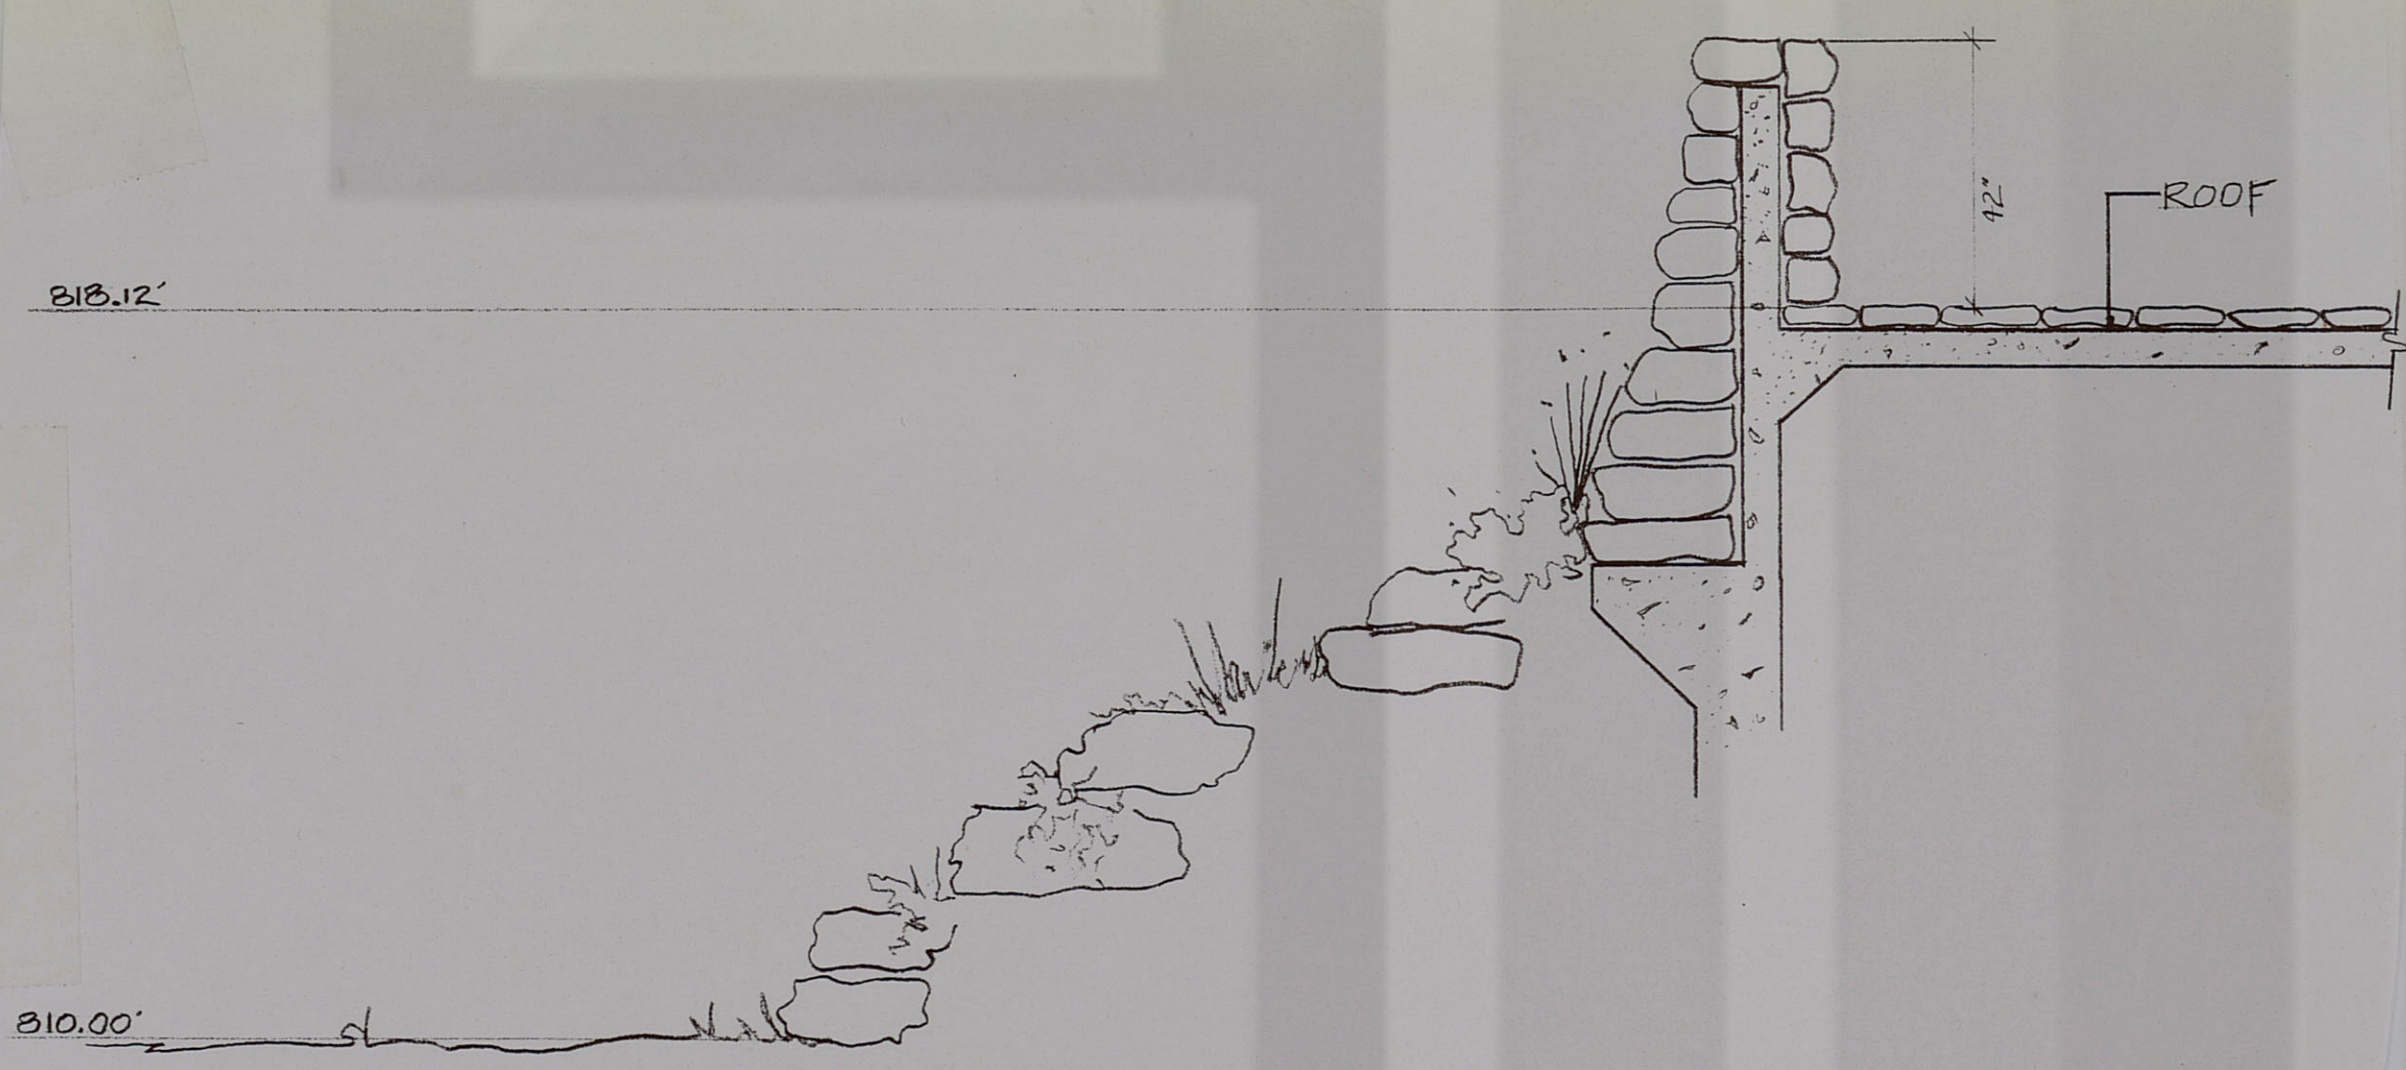

SECTION THROUGH OVERLOOK at AUDITORIUM
Scale: 1/2" = 1'-0"

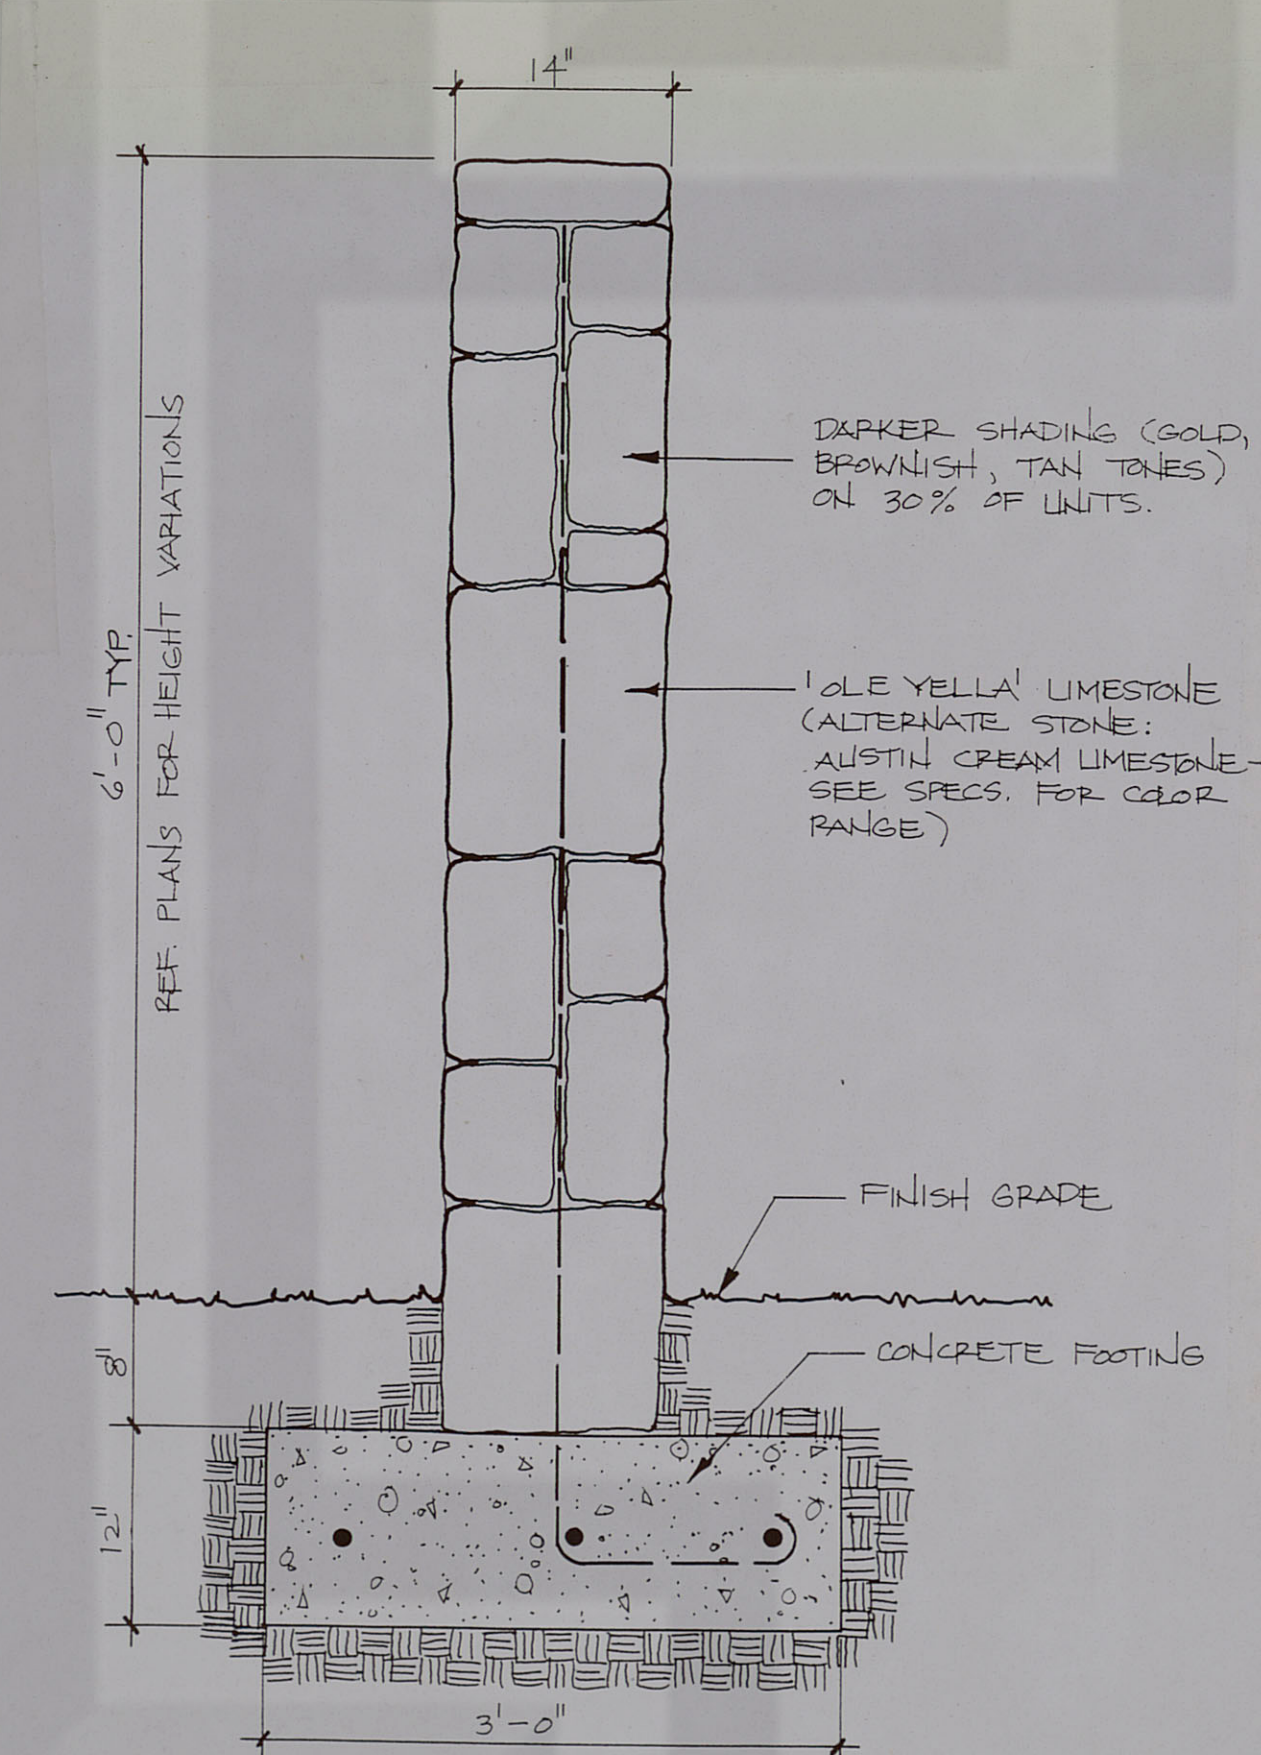

GARDEN WALL SECTION
Scale: 1" = 1'-0"

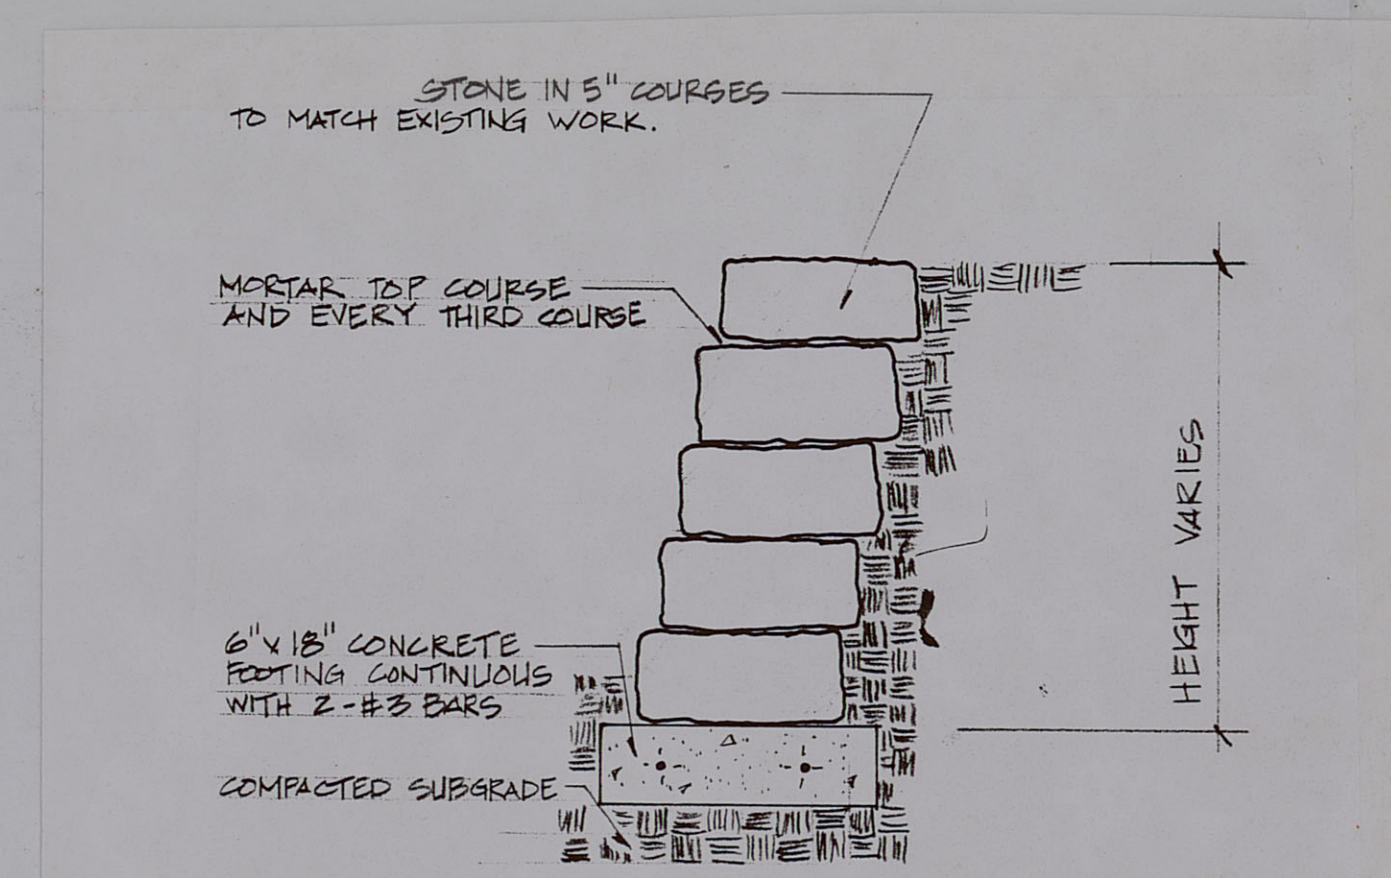

DRYSTACK STONE RETAINING WALL
Not to Scale

Seal	Issued / Revised
J. ROBERT ANDERSON, ASLA Landscape Architect 1135 W. Sixth Street, Suite 120 Austin, Texas 78703 (512) 476-1777	
NATIONAL WILDFLOWER RESEARCH CENTER	
Project Name	Project No.
Drawn	Drawing No.
Drawing Title	of