




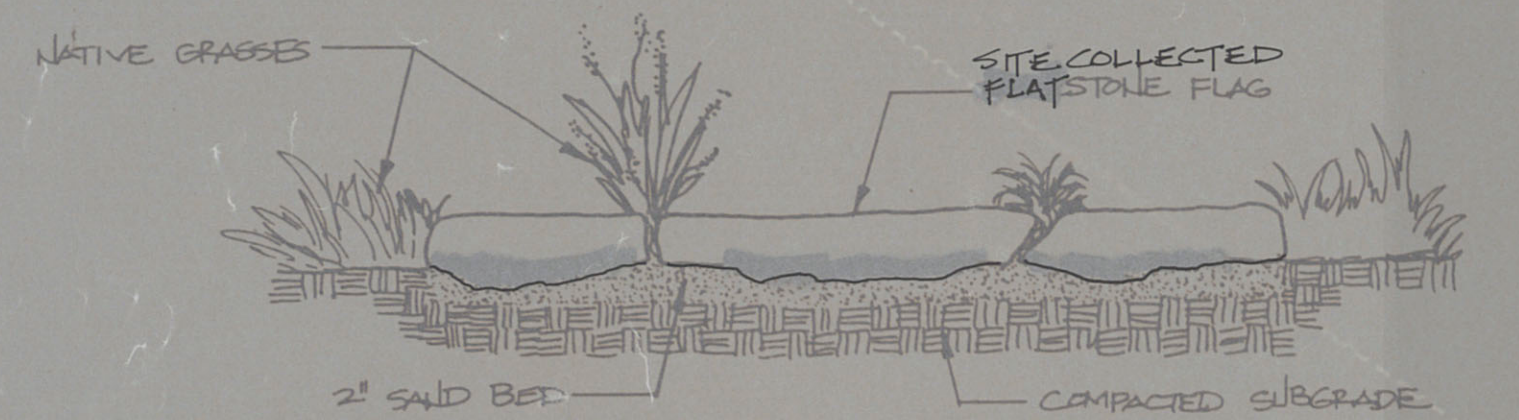


1 SITE COLLECTED FLAT STONE W/NATIVE GRASSES
Scale: 1" = 1'-0"

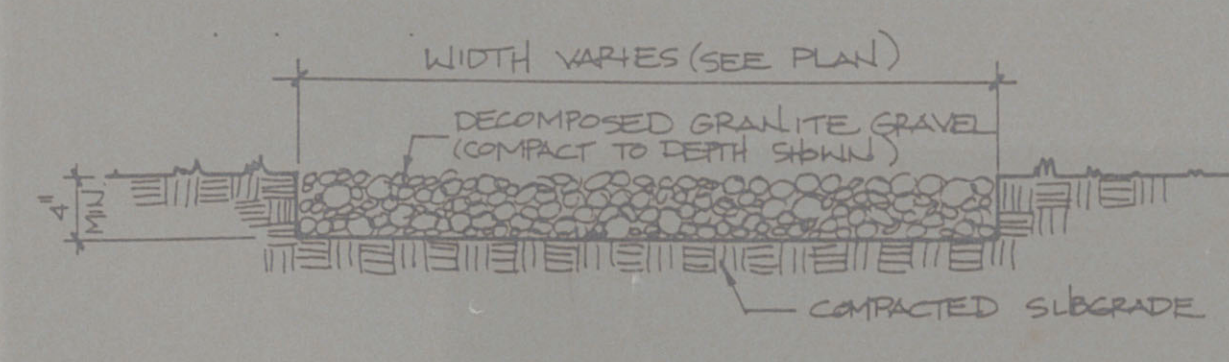


2 DECOMPOSED GRANITE GRAVEL WALK
Scale: 1" = 1'-0"

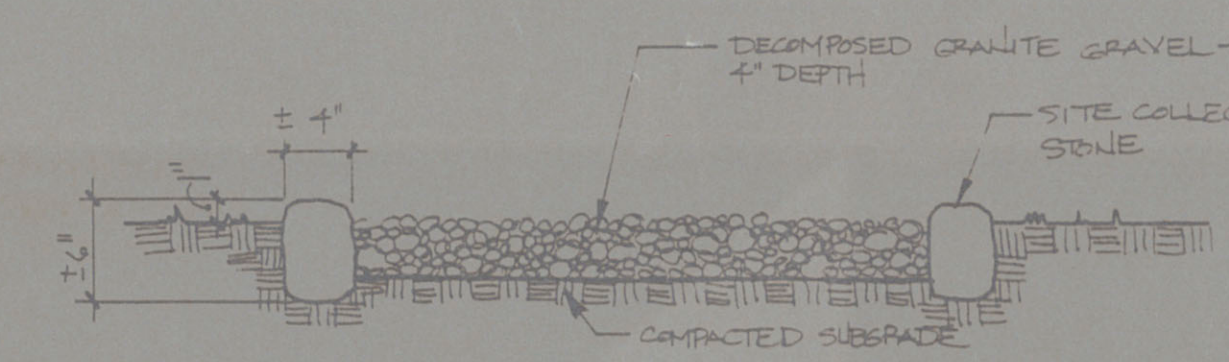


3 STONE CURBING & DECOMPOSED GRANITE GRAVEL
Scale: 1" = 1'-0"

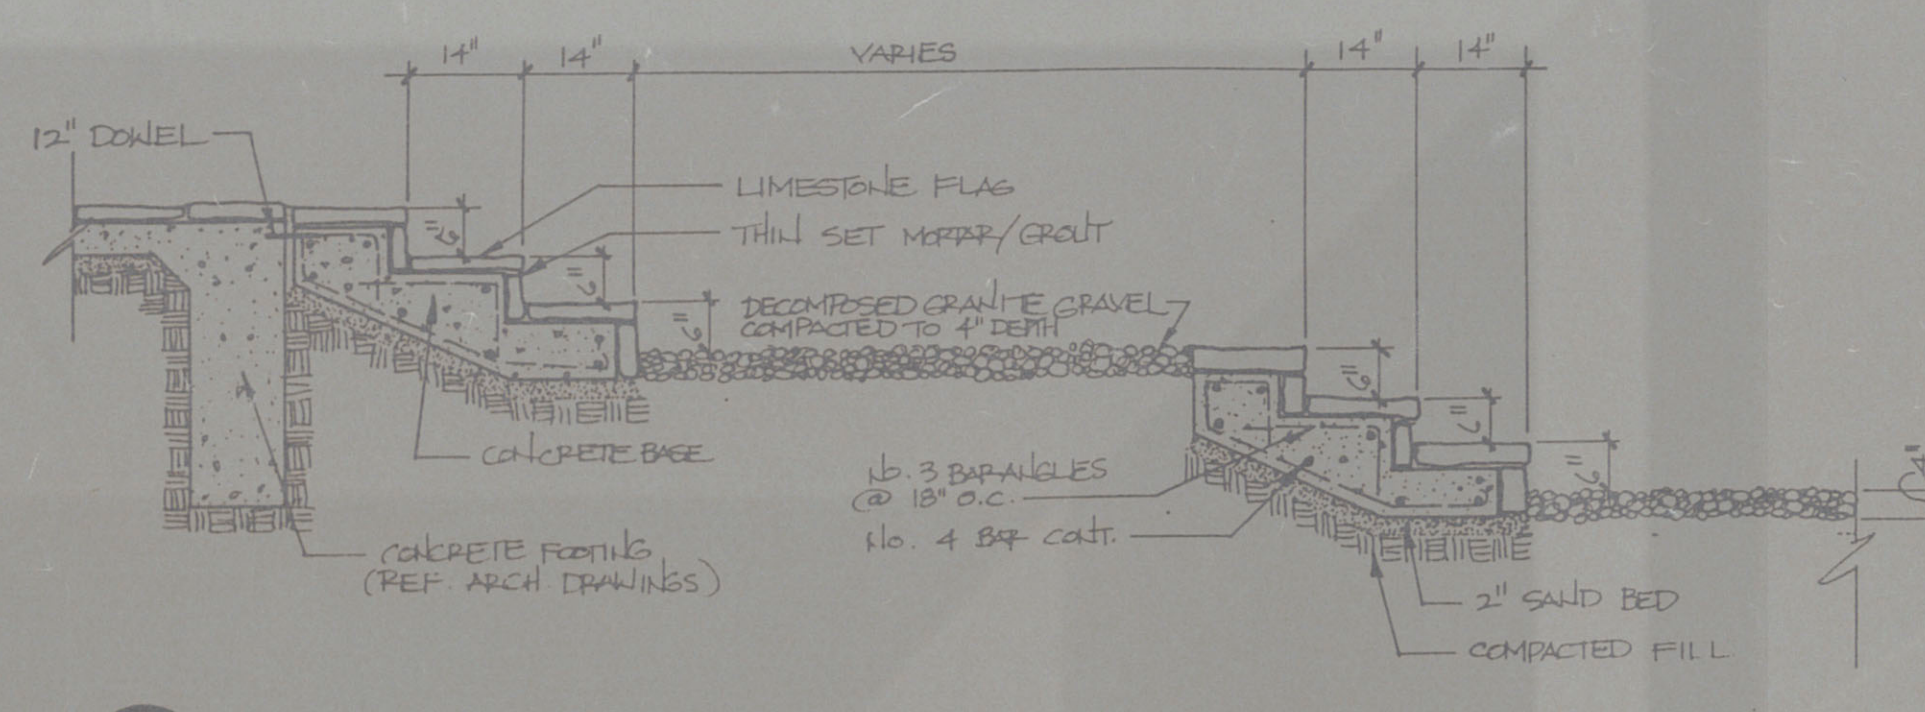


4 STONE STEPS W/GRAVEL LANDINGS at LIBRARY
Scale: 1/2" = 1'-0"

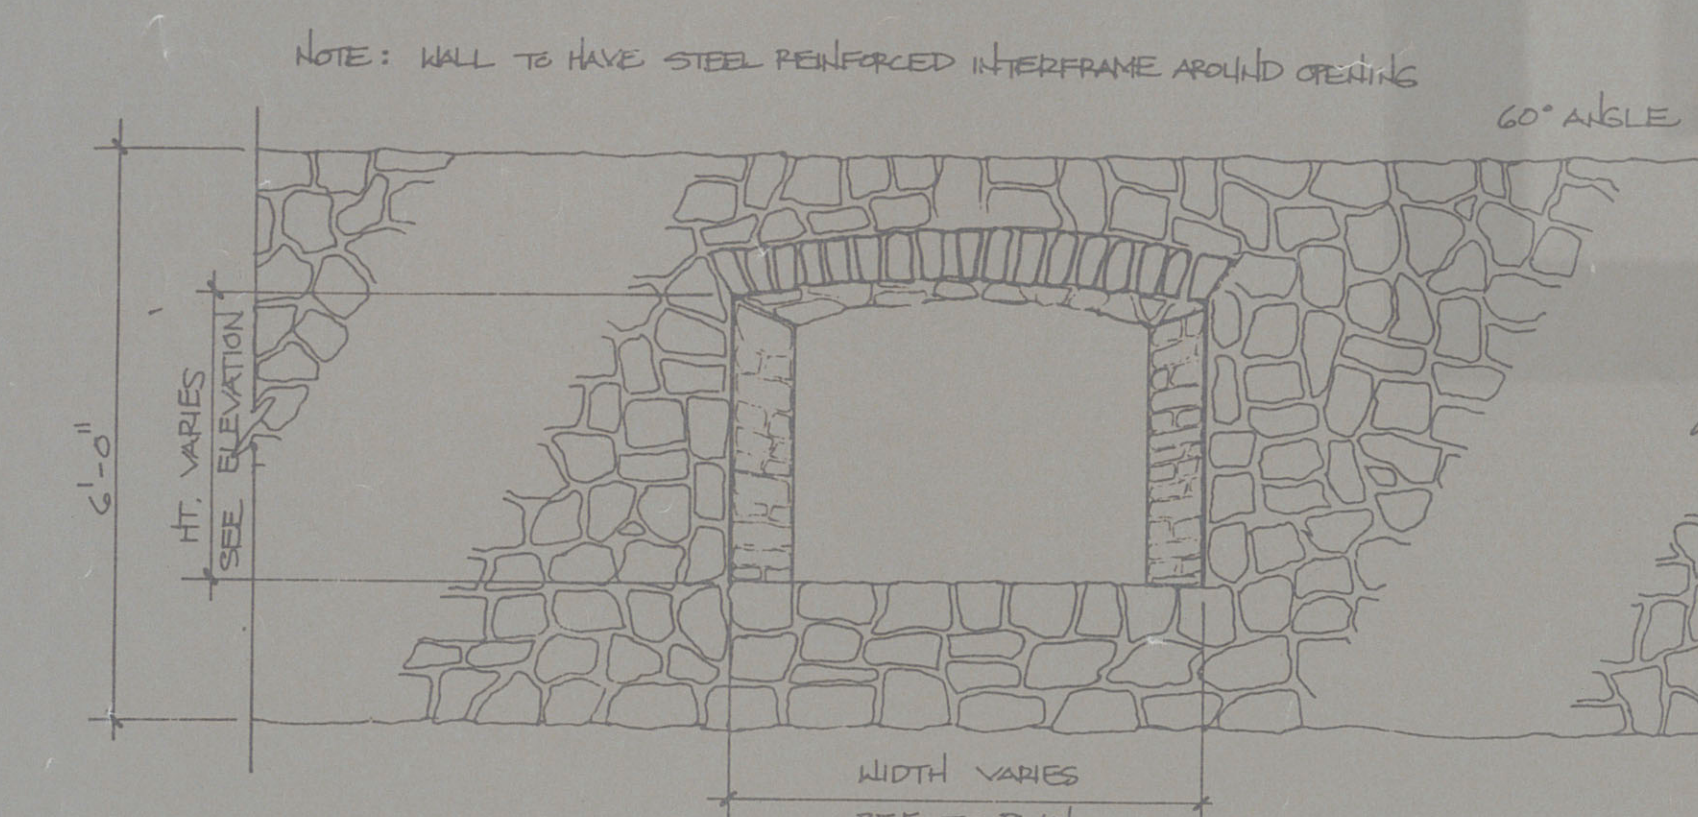


5 SPLOYED OPENINGS in GARDEN WALL
Scale: 1/2" = 1'-0"

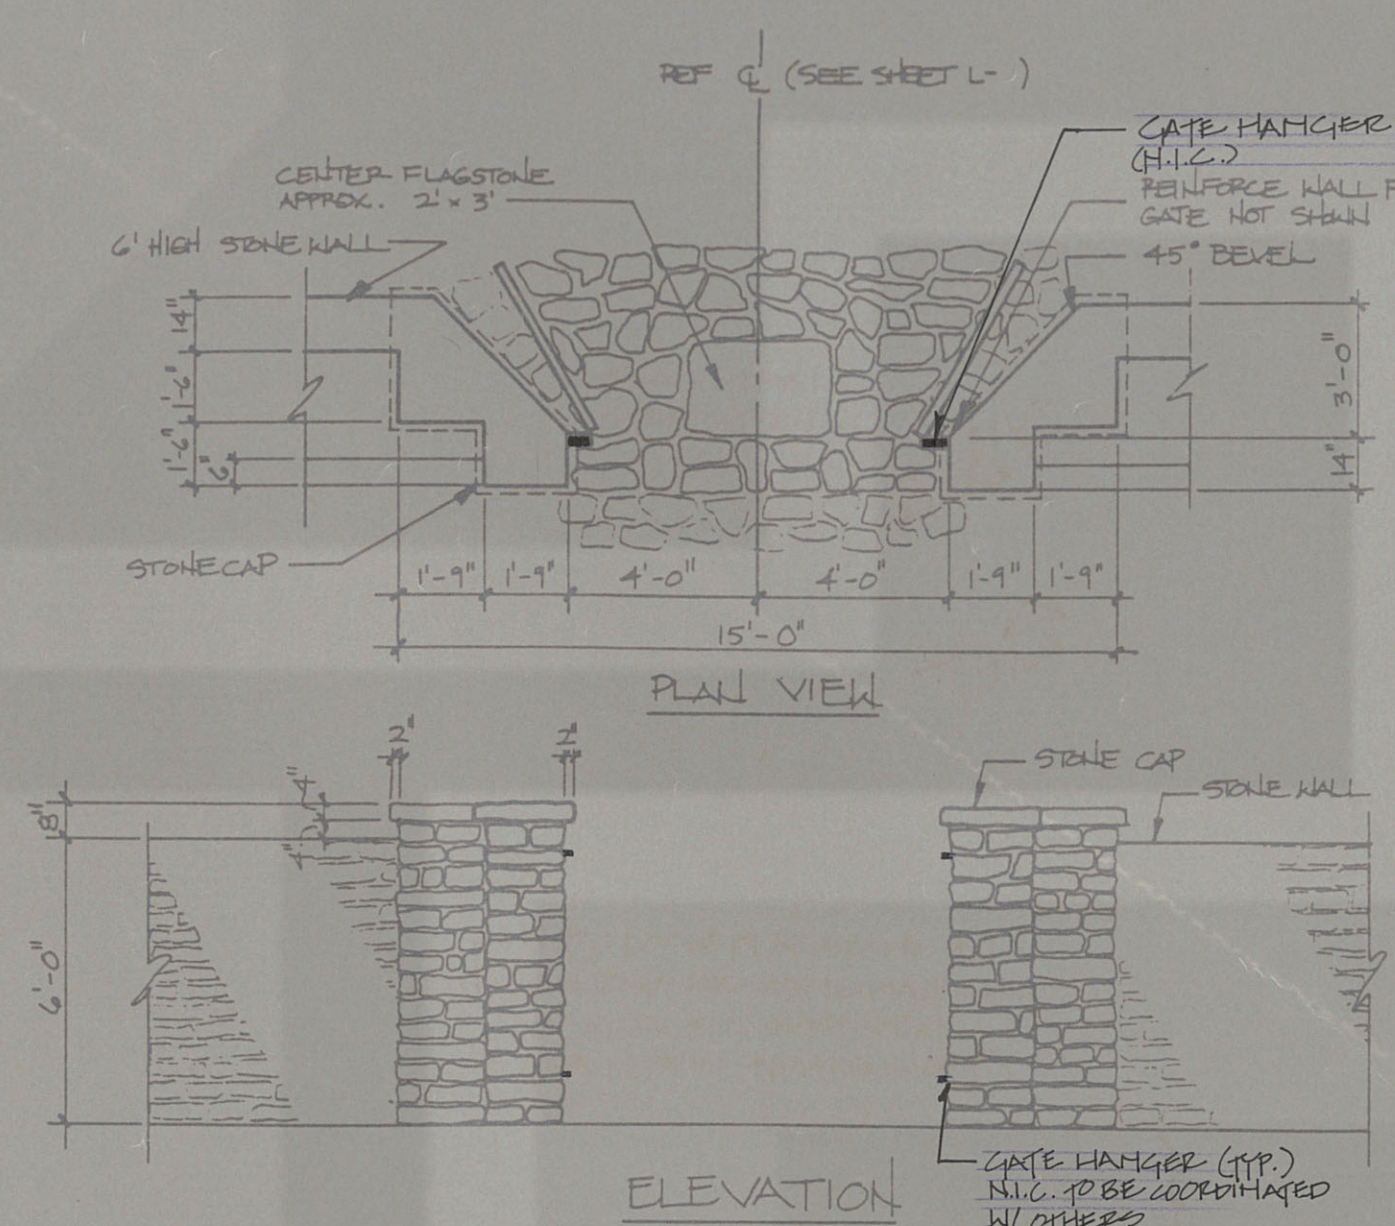


6 GARDEN GATE OPENING
Scale: 1/4" = 1'-0"

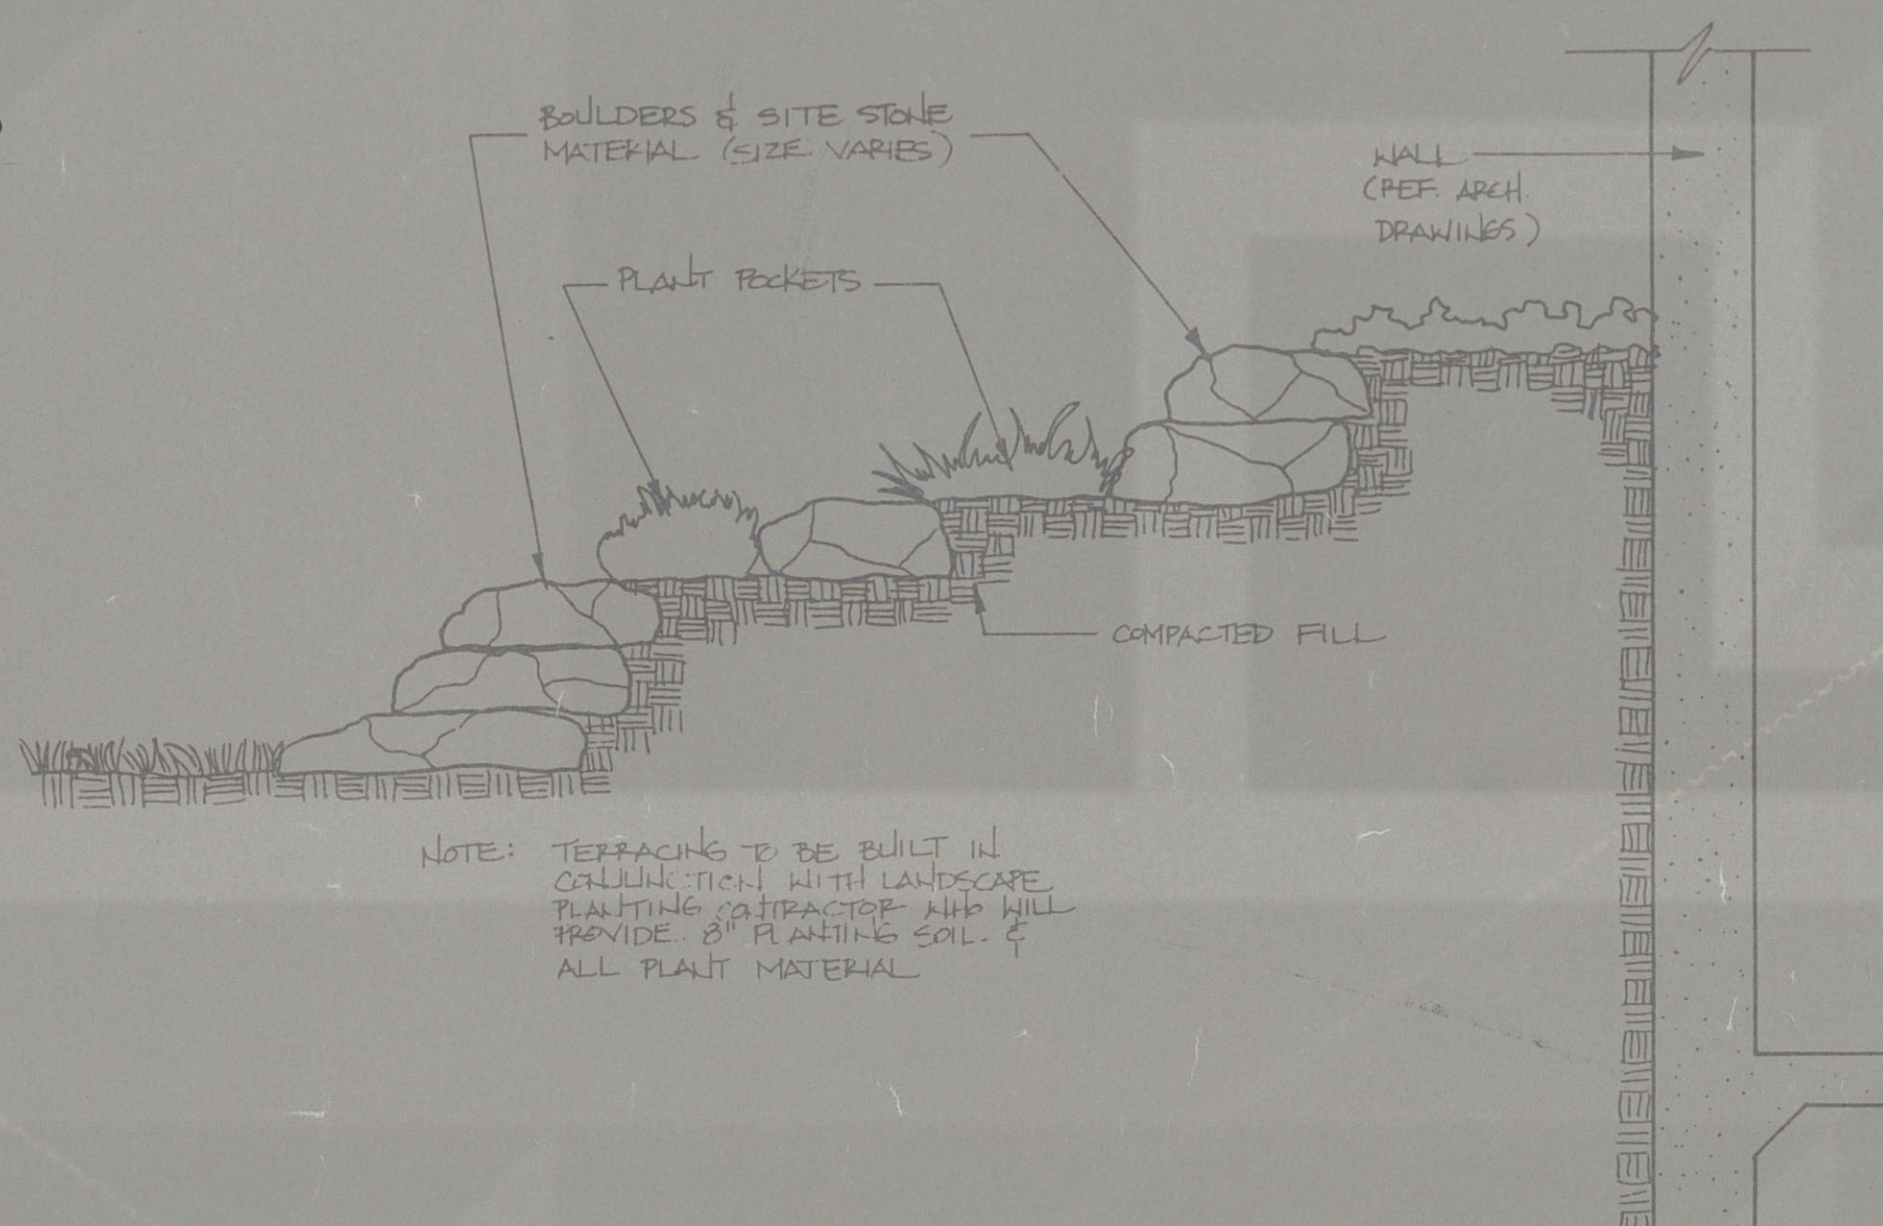


7 SITE-COLLECTED STONE TERRACING
Not to Scale

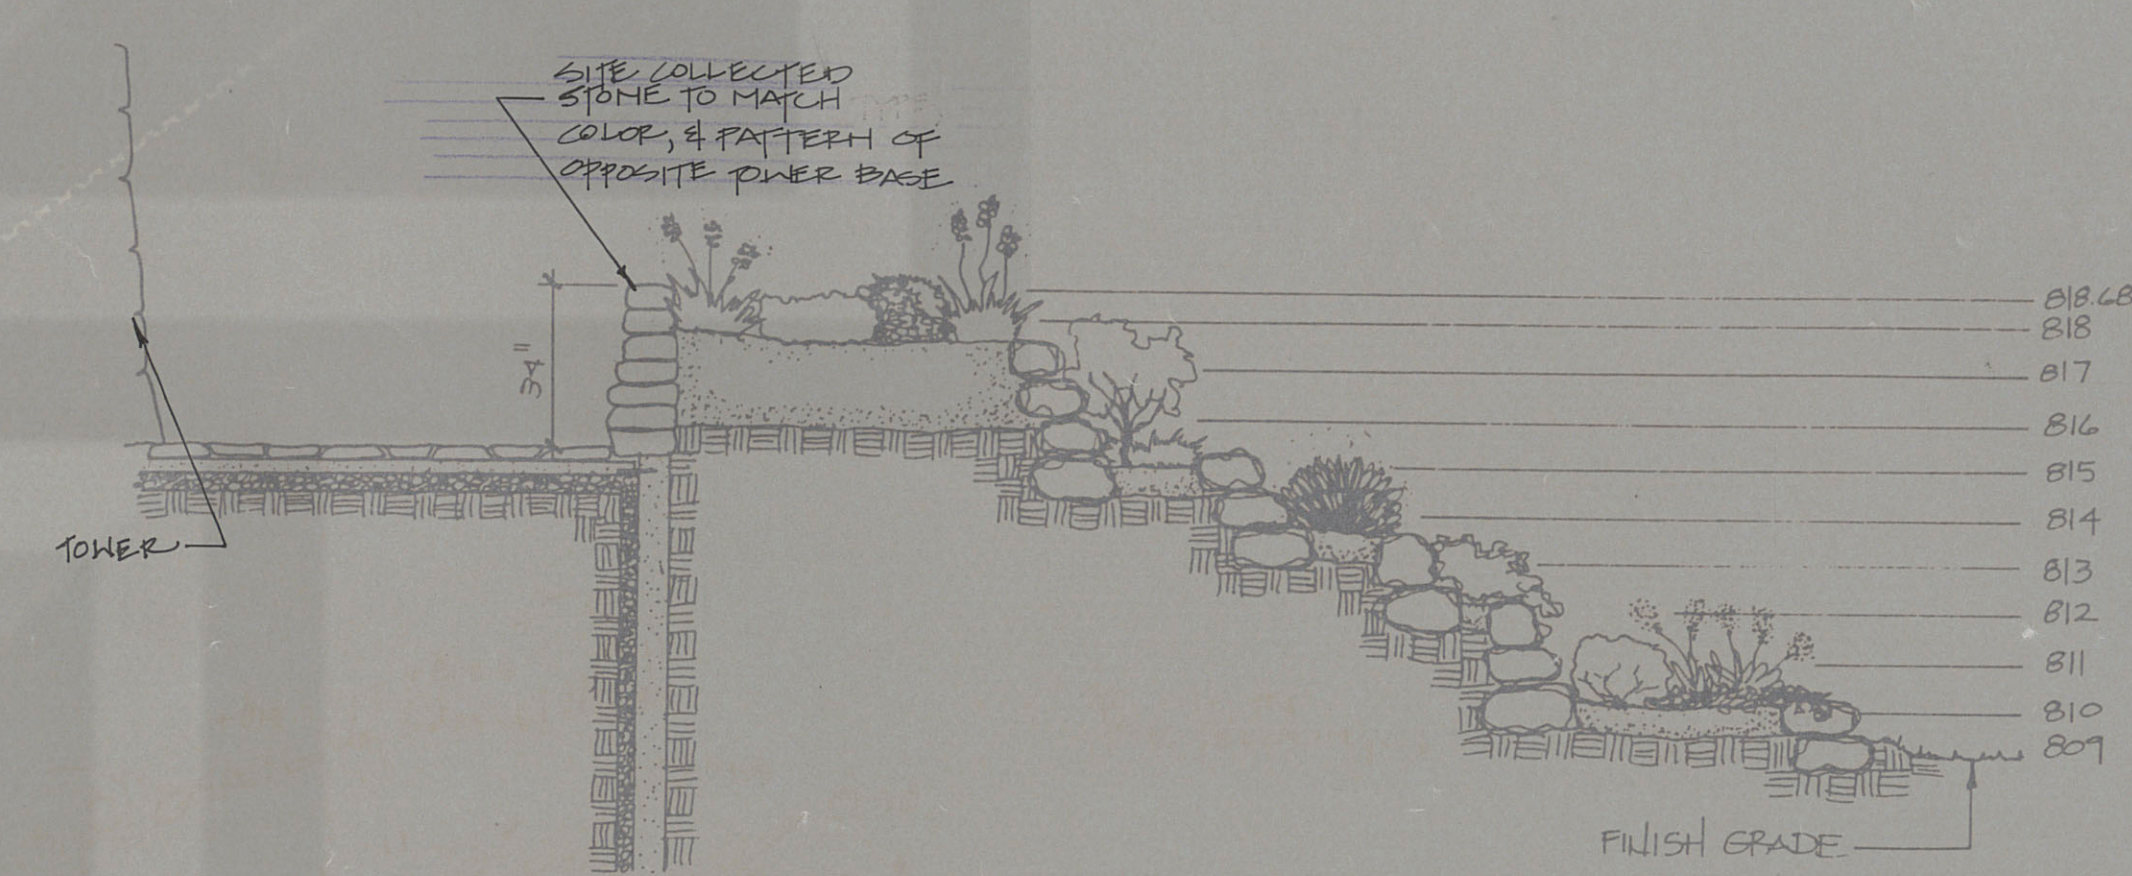


8 PLANTERS at TOWER W/SITE COLLECTED STONE TERRACING
Scale: 1/4" = 1'-0"

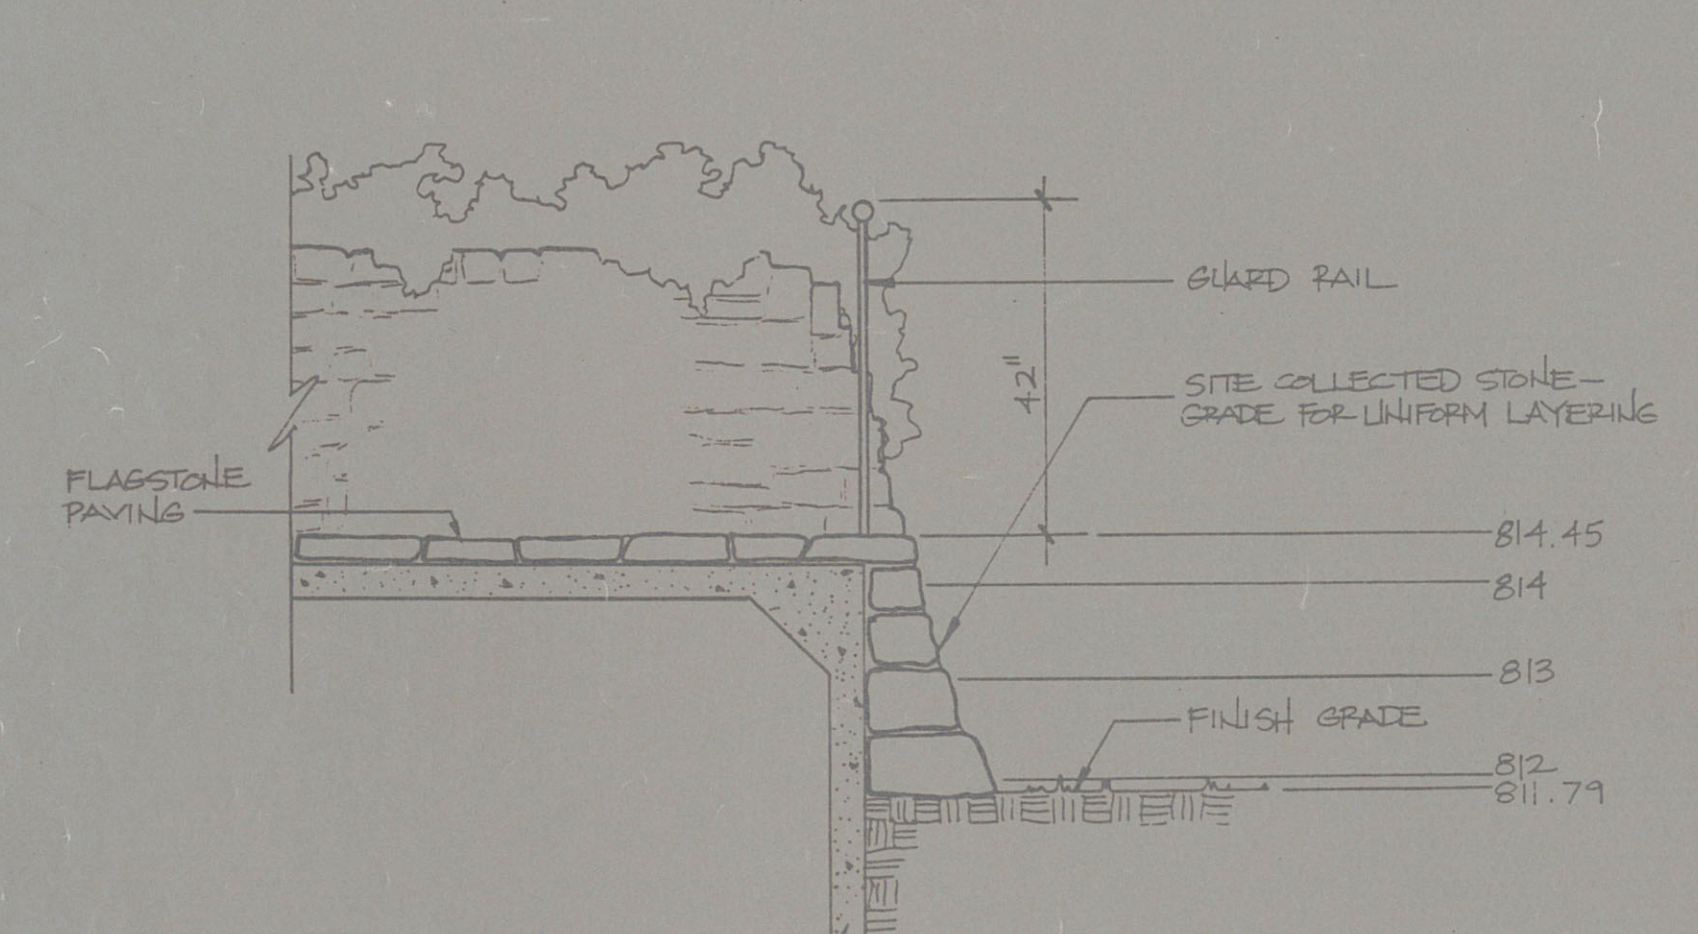


9 OVERLOOK at LIBRARY
Scale: 1/2" = 1'-0"

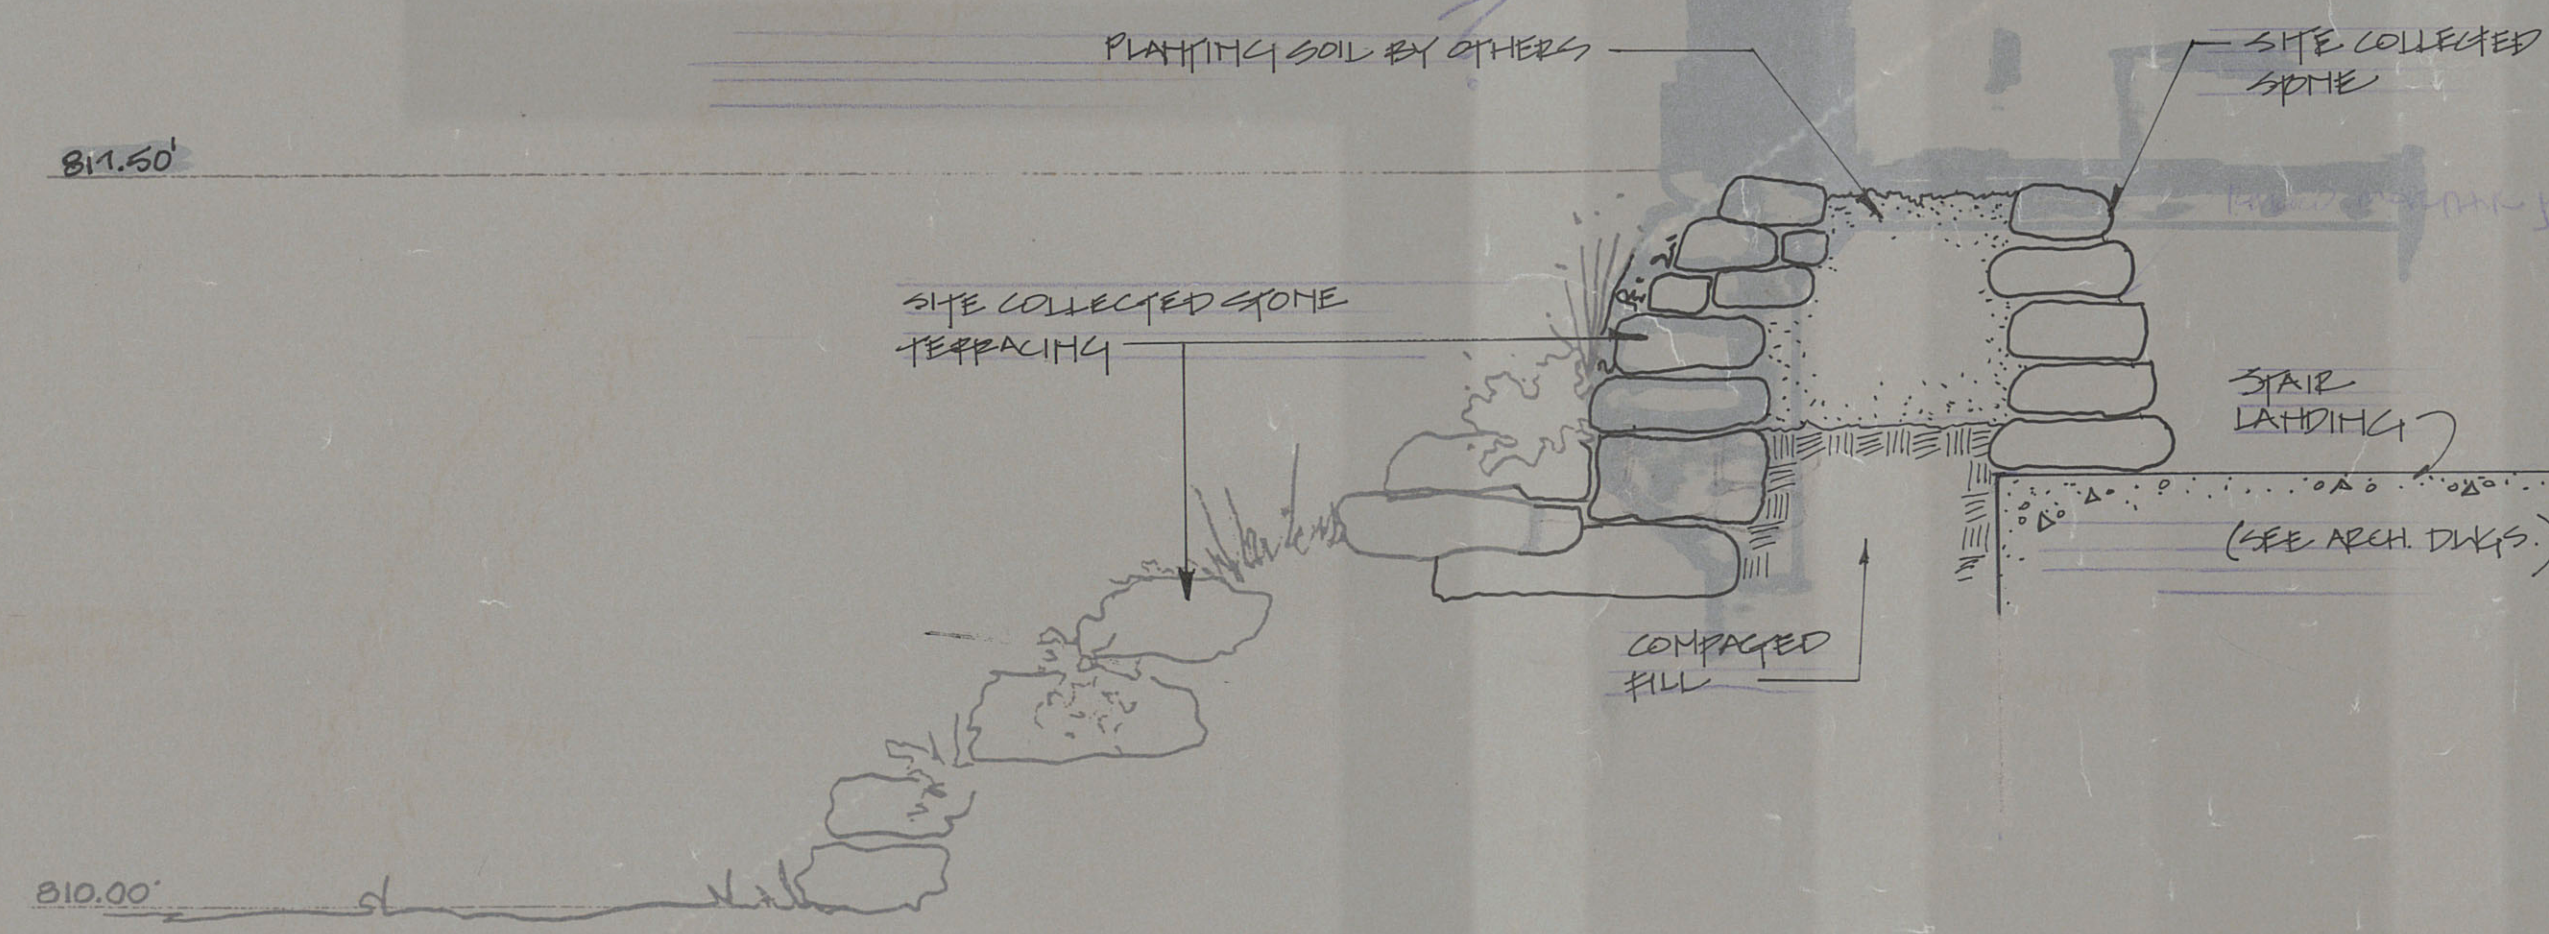


10 SECTION THROUGH OVERLOOK at AUDITORIUM
Scale: 1/2" = 1'-0"

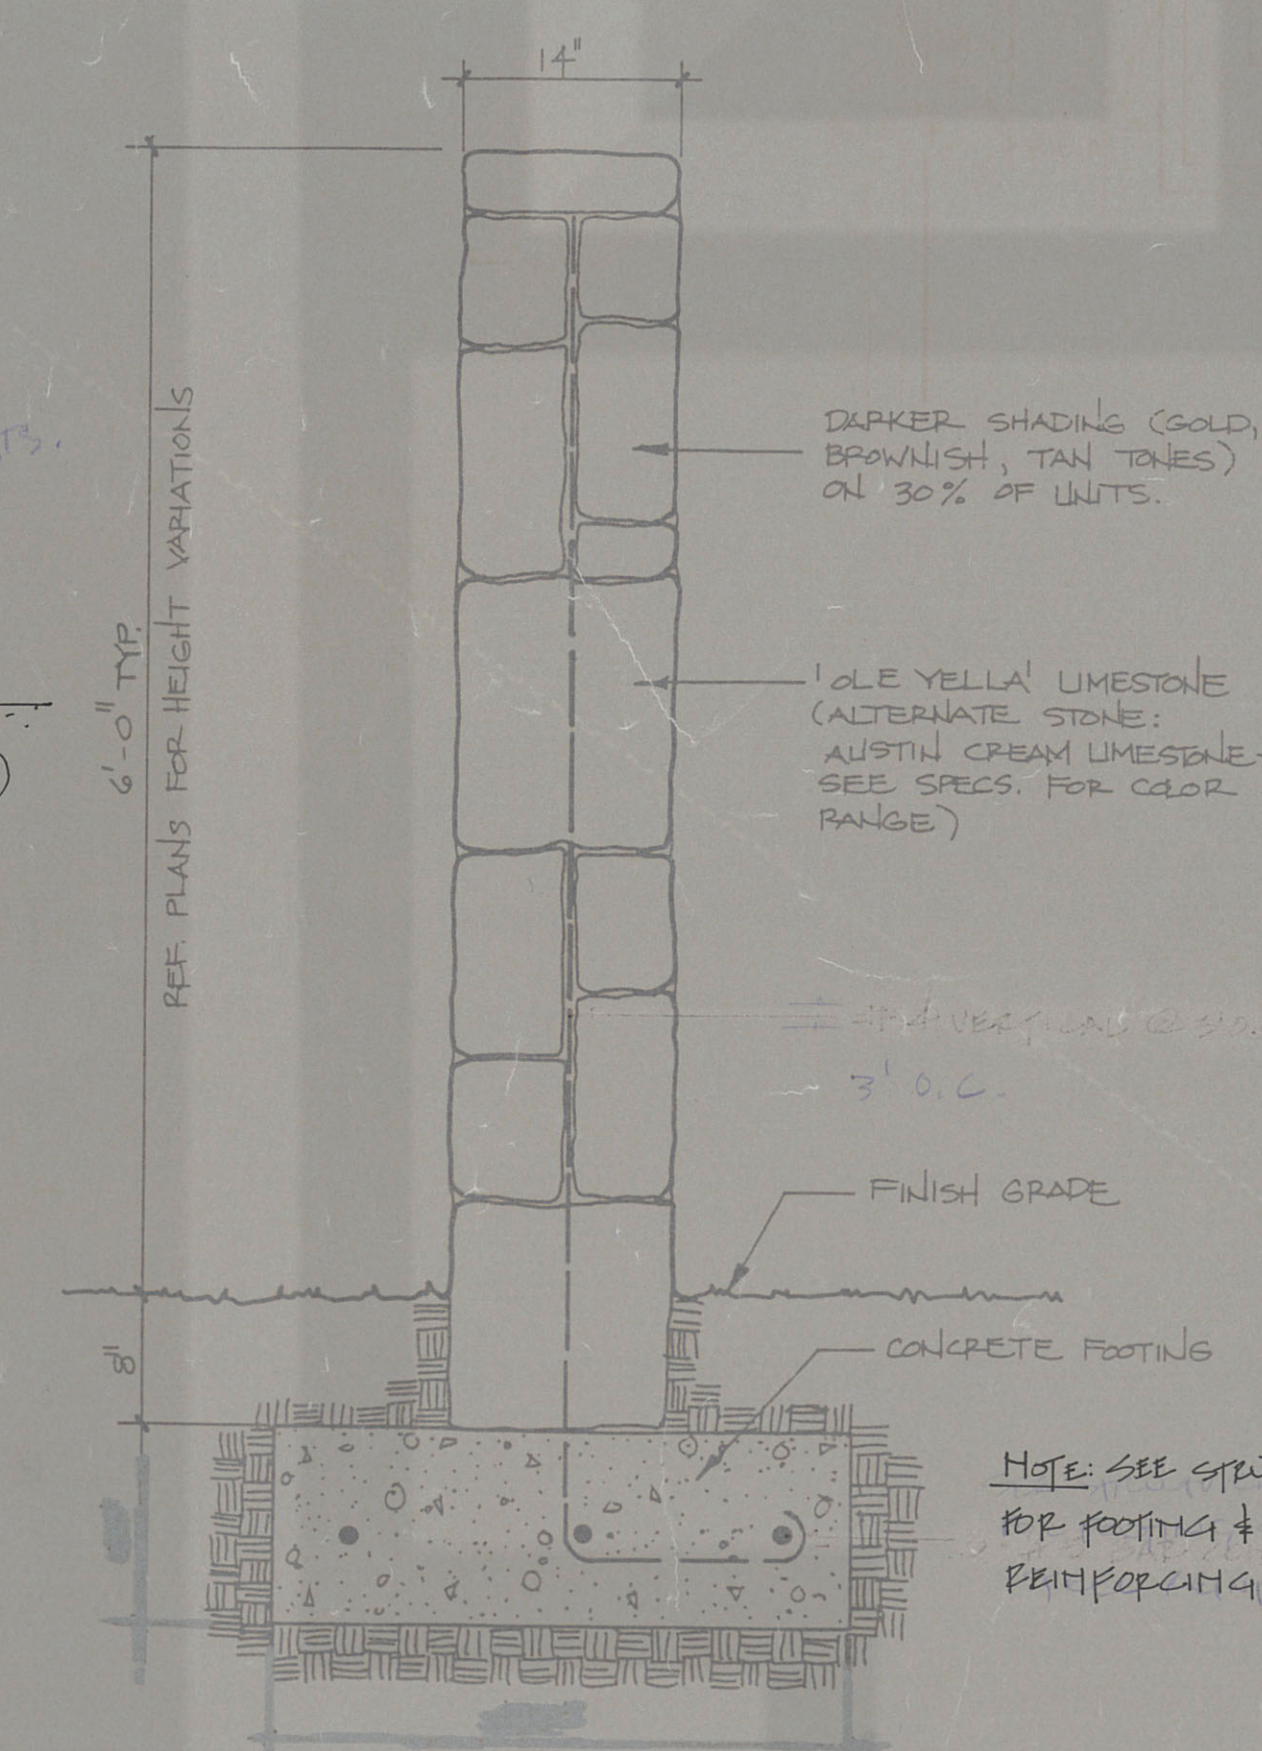


11 GARDEN WALL SECTION
Scale: 1" = 1'-0"

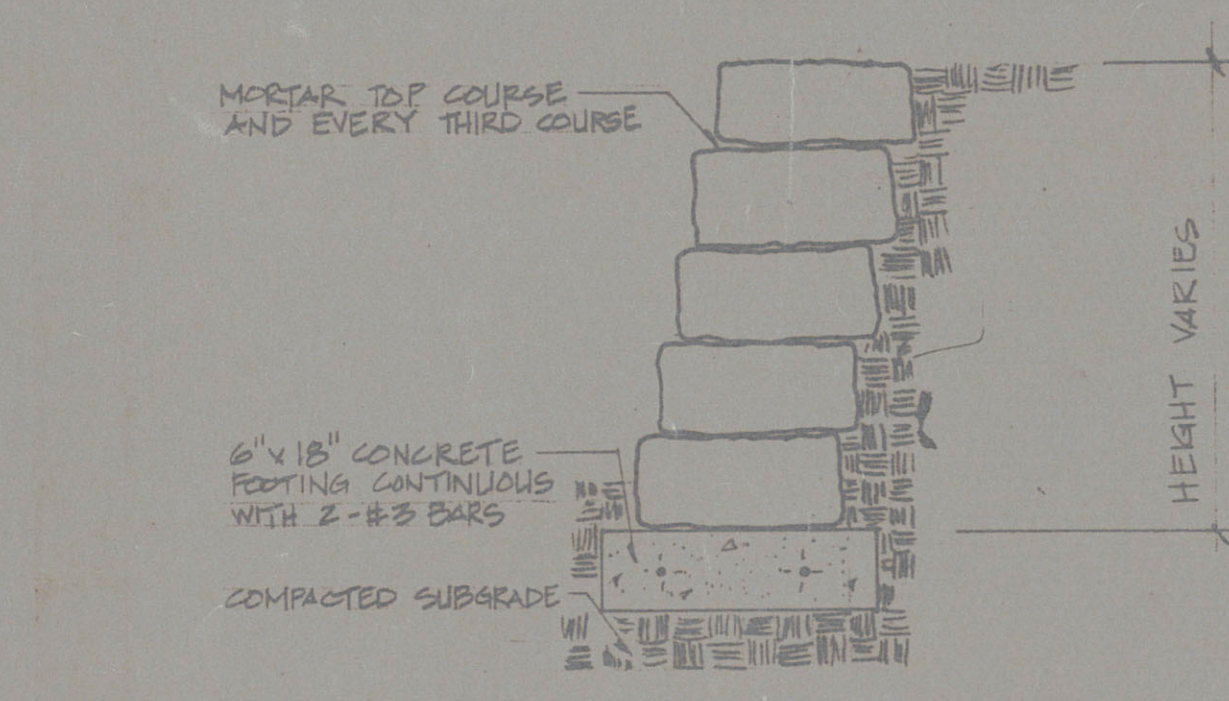


12 DRYSTACK STONE RETAINING WALL
Not to Scale

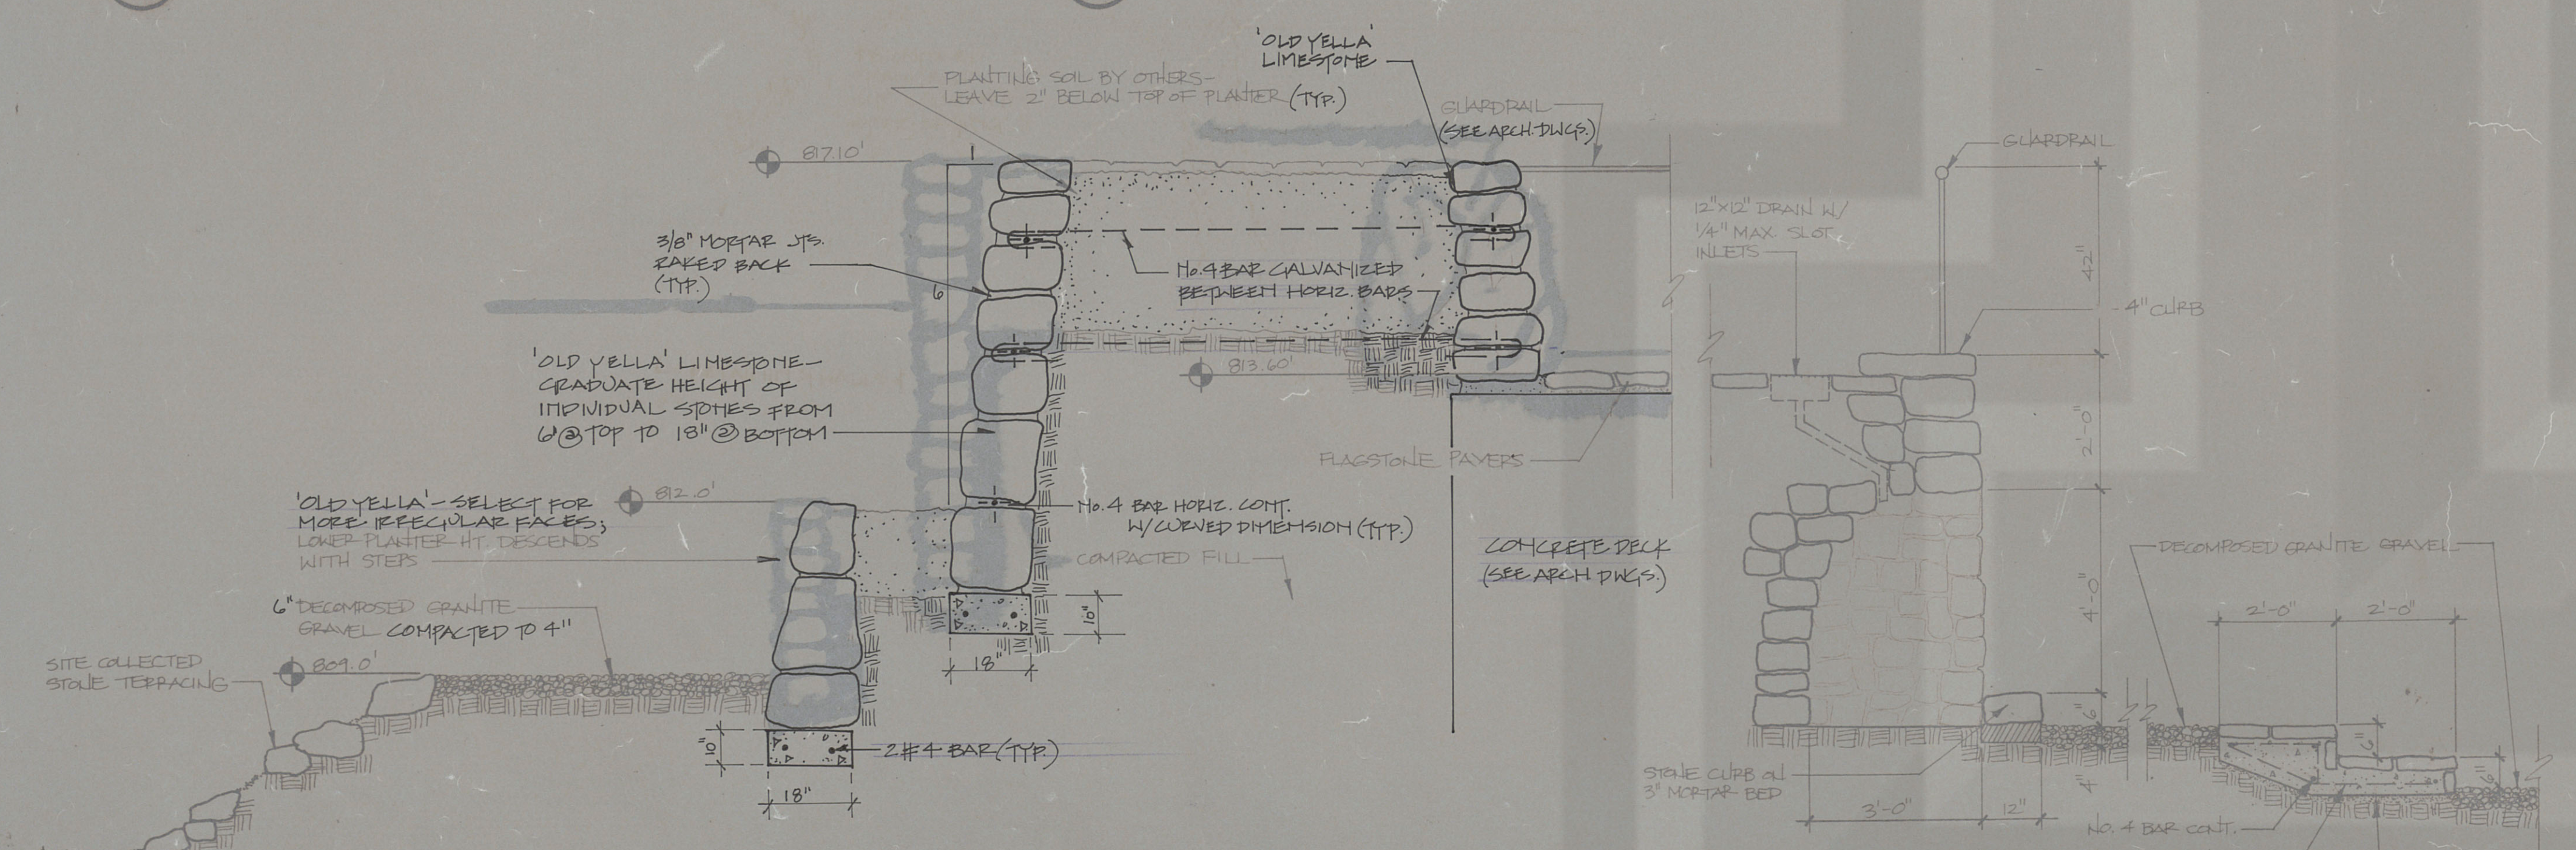

13 SECTION of STAIRS & PLANTER at OVERLOOK
Scale: 1/2" = 1'-0"

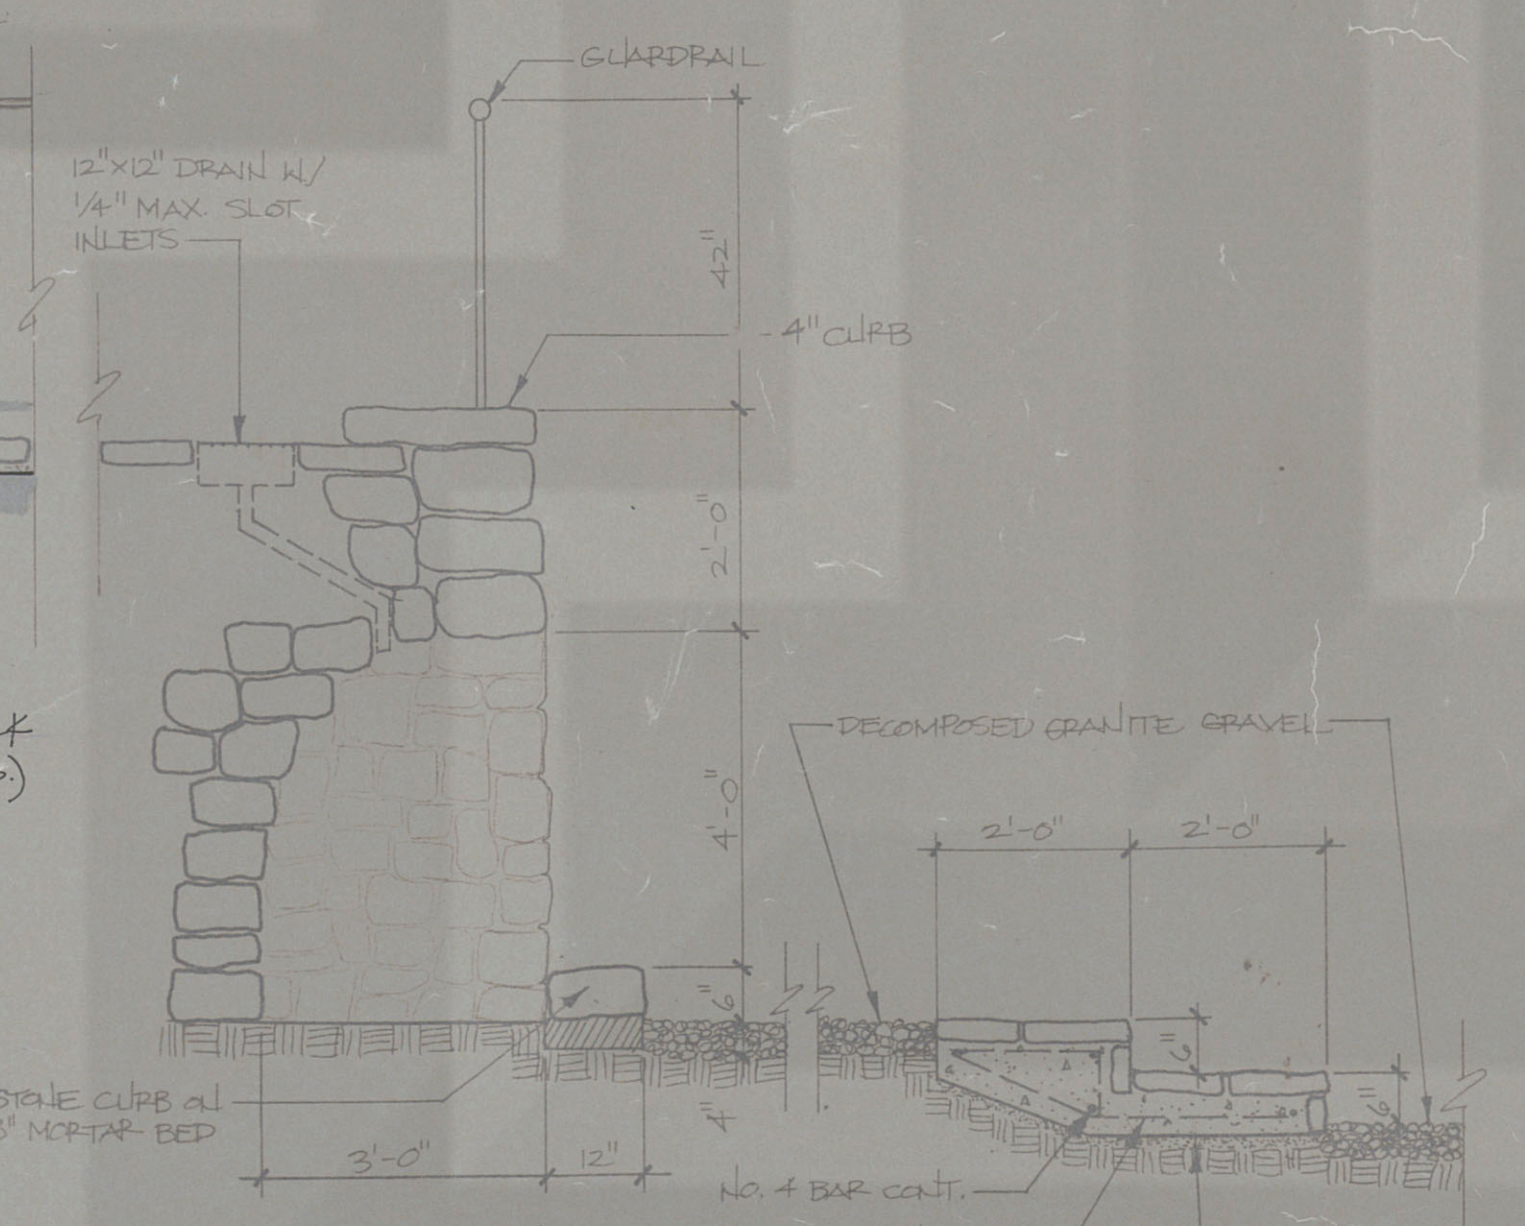

14 SECTION of GROTTO
Scale: 1/2" = 1'-0"

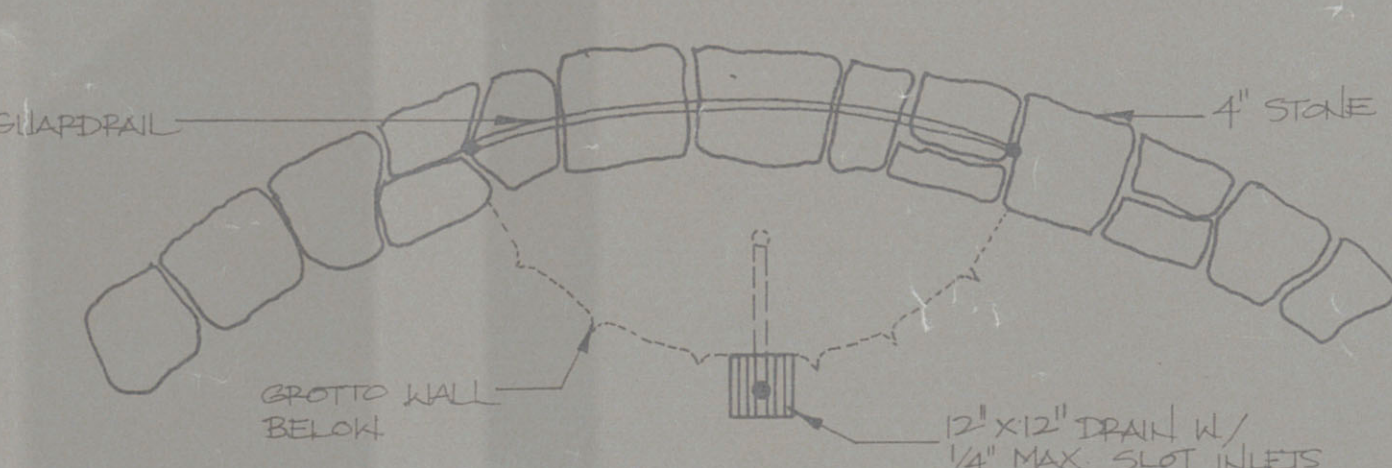

15 PLAN VIEW of GROTTO
Not to Scale

THE CONSULTANTS SHALL BE RESPONSIBLE FOR THE CONSULTANTS' DESIGN AND CONSTRUCTION OF THE PROJECT. 

ISSUED FOR CONSTRUCTION 11/20/95
REVISED 1/11/96

7.26.93
Issued / Revised

J. ROBERT ANDERSON, ASLA
Landscape Architect
1135 W. Sixth Street, Suite 120
Austin, Texas 78703
(512) 476-1777

NATIONAL WILDFLOWER RESEARCH CENTER

Project Name
SEED COURT/SHADE GARDEN/
LIBRARY/TOWER/GALLERY
CONSTRUCTION DETAILS

Project No.
MTM
Drawn

Drawing No.
L-7
of

Scale VARIES

Drawing Title