




1 CONCRETE STEPS at GREENHOUSE
Scale: 1" = 1'-0"

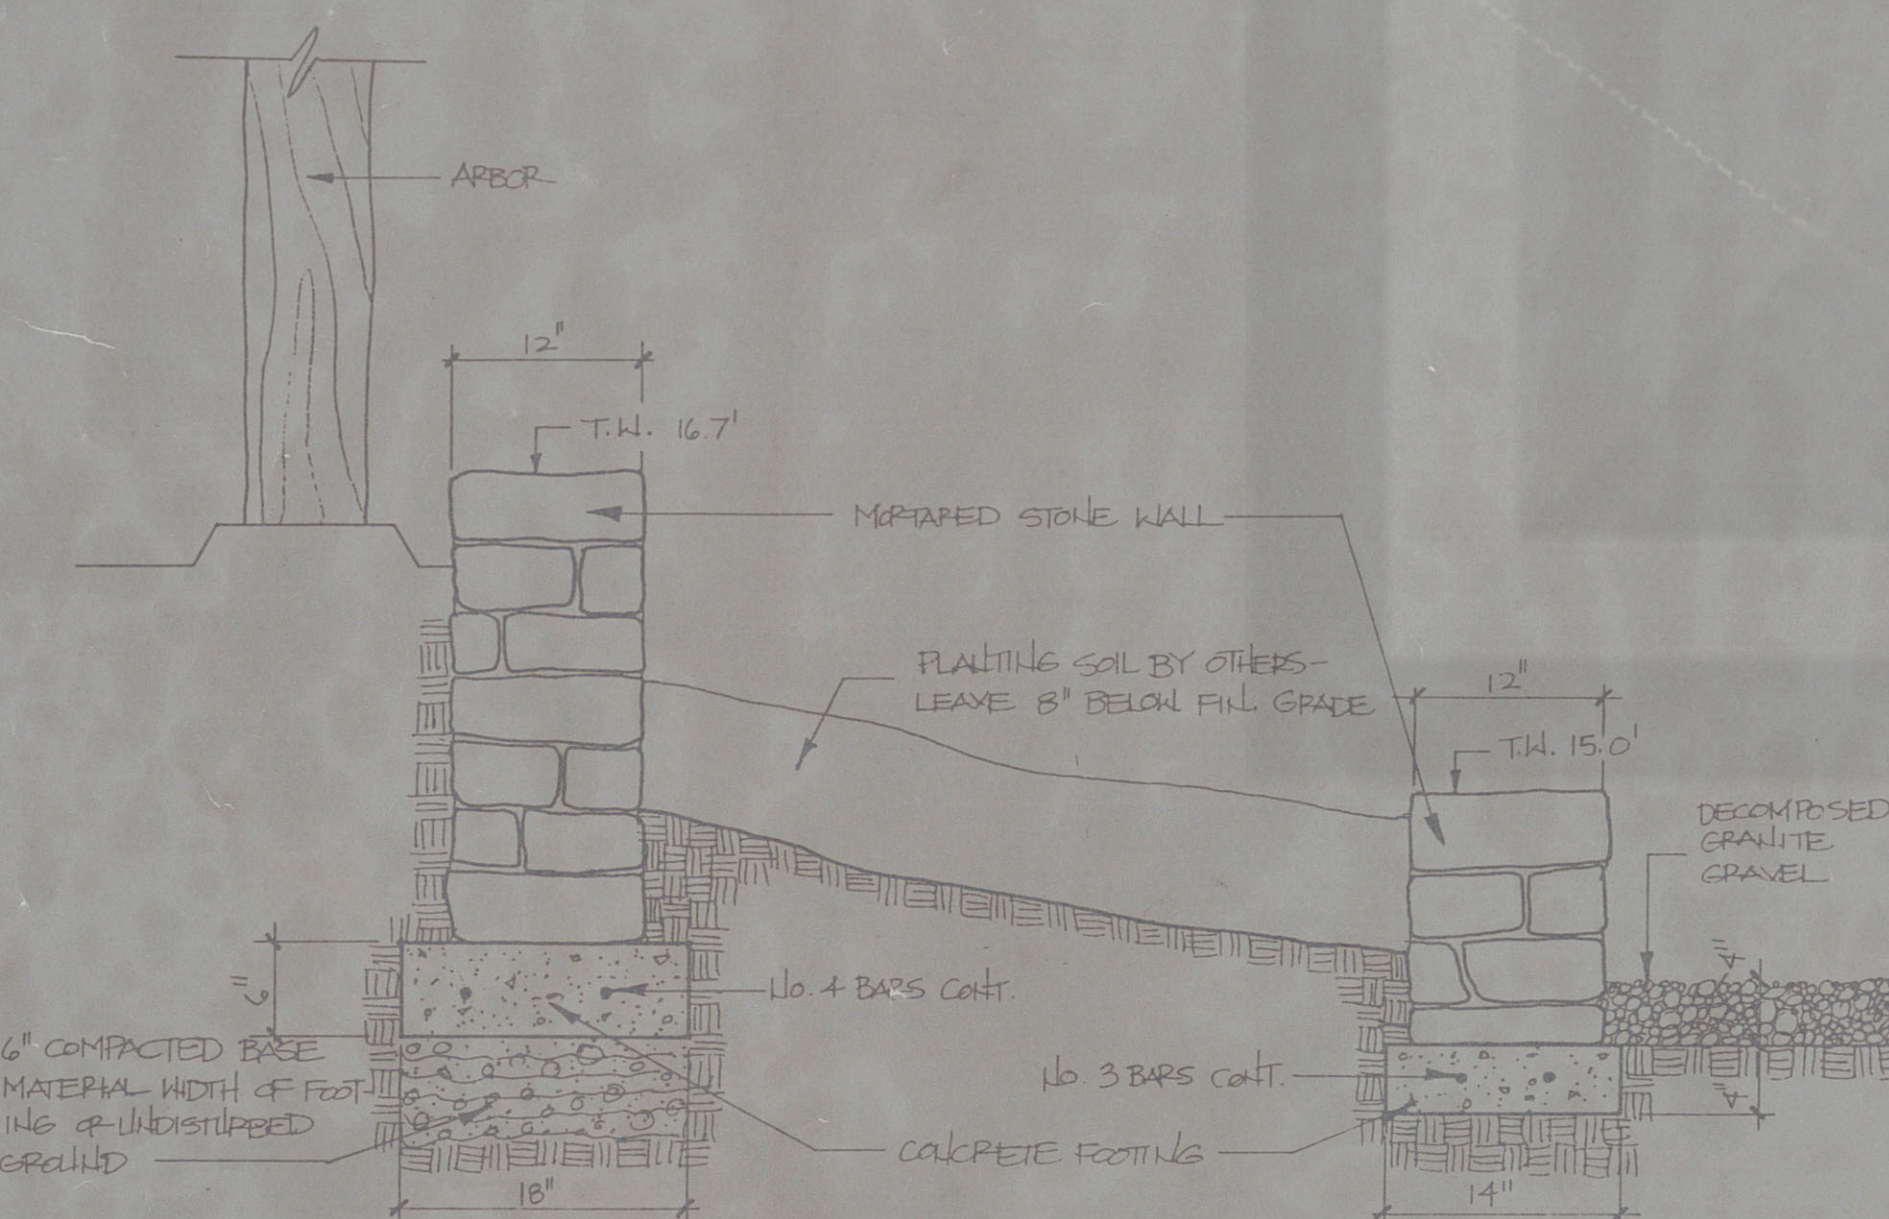

2 CONCRETE WALK at GREENHOUSE
Scale: 3/4" = 1'-0"

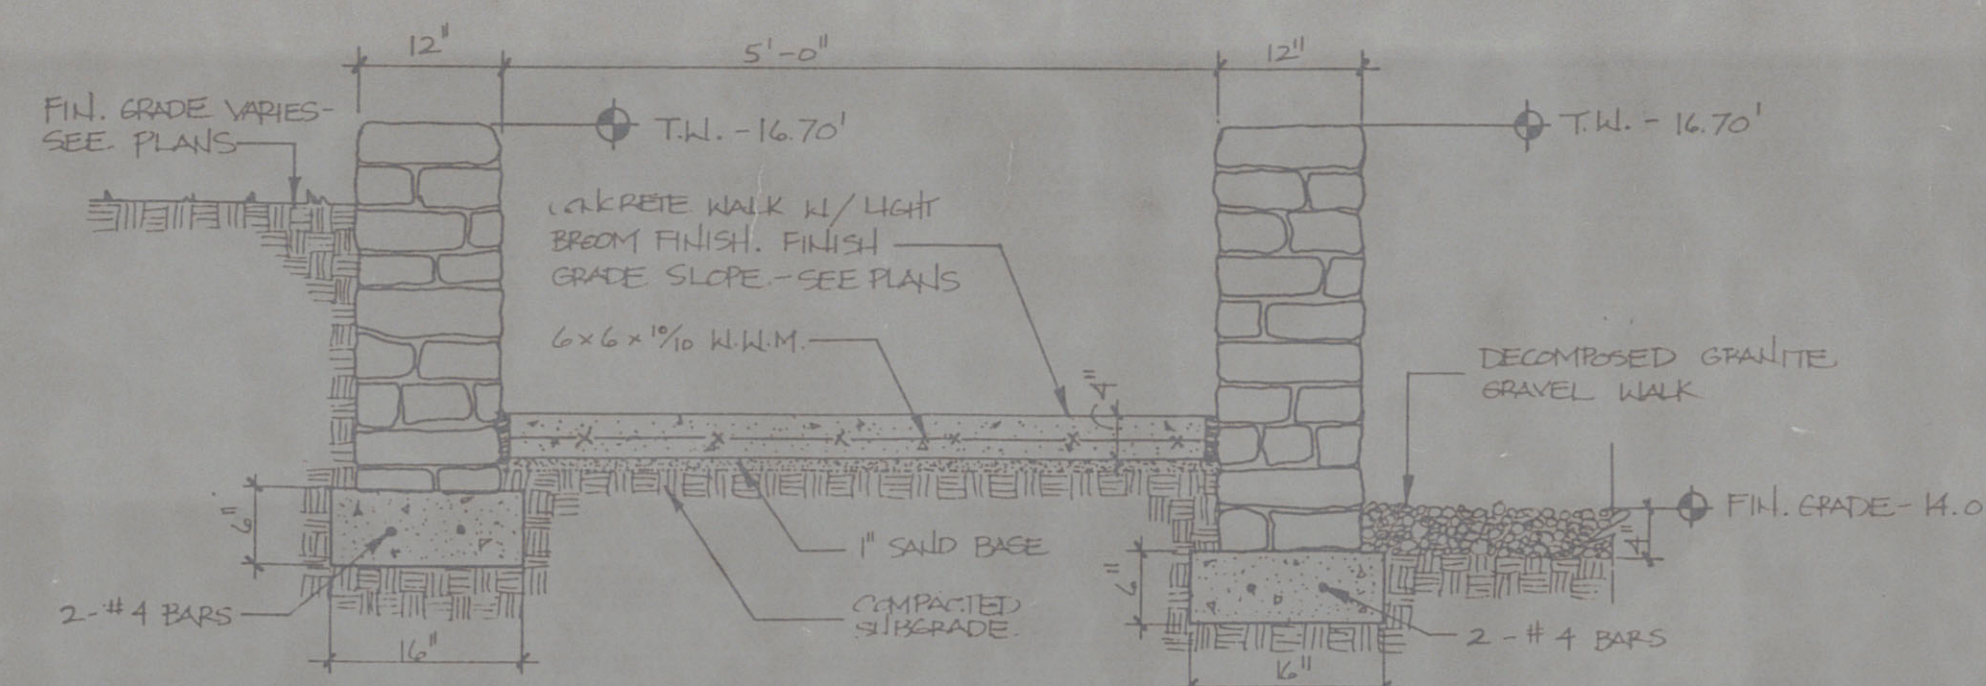


3 PAVING at DISPLAY GREENHOUSE ENTRY
Scale: 1" = 1'-0"

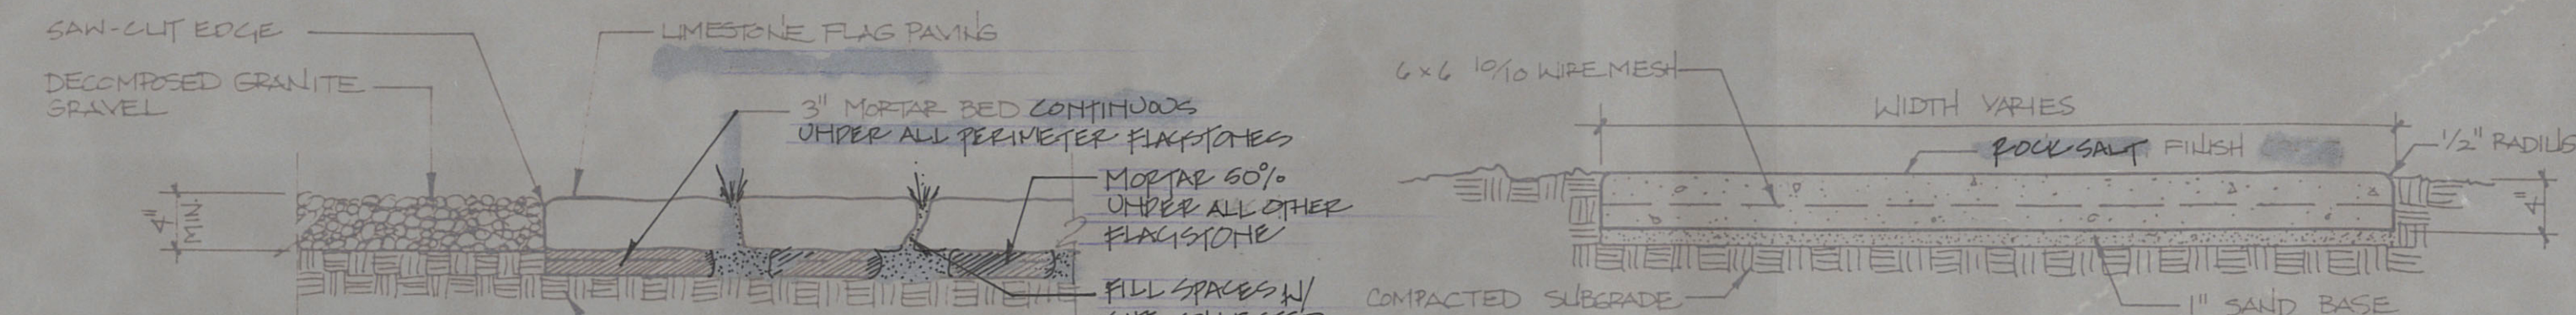


4 CONCRETE WALK
Scale: 1" = 1'-0"


7 DEMONSTRATION GARDEN PLOT STONE CURBING
Scale: 1" = 1'-0"

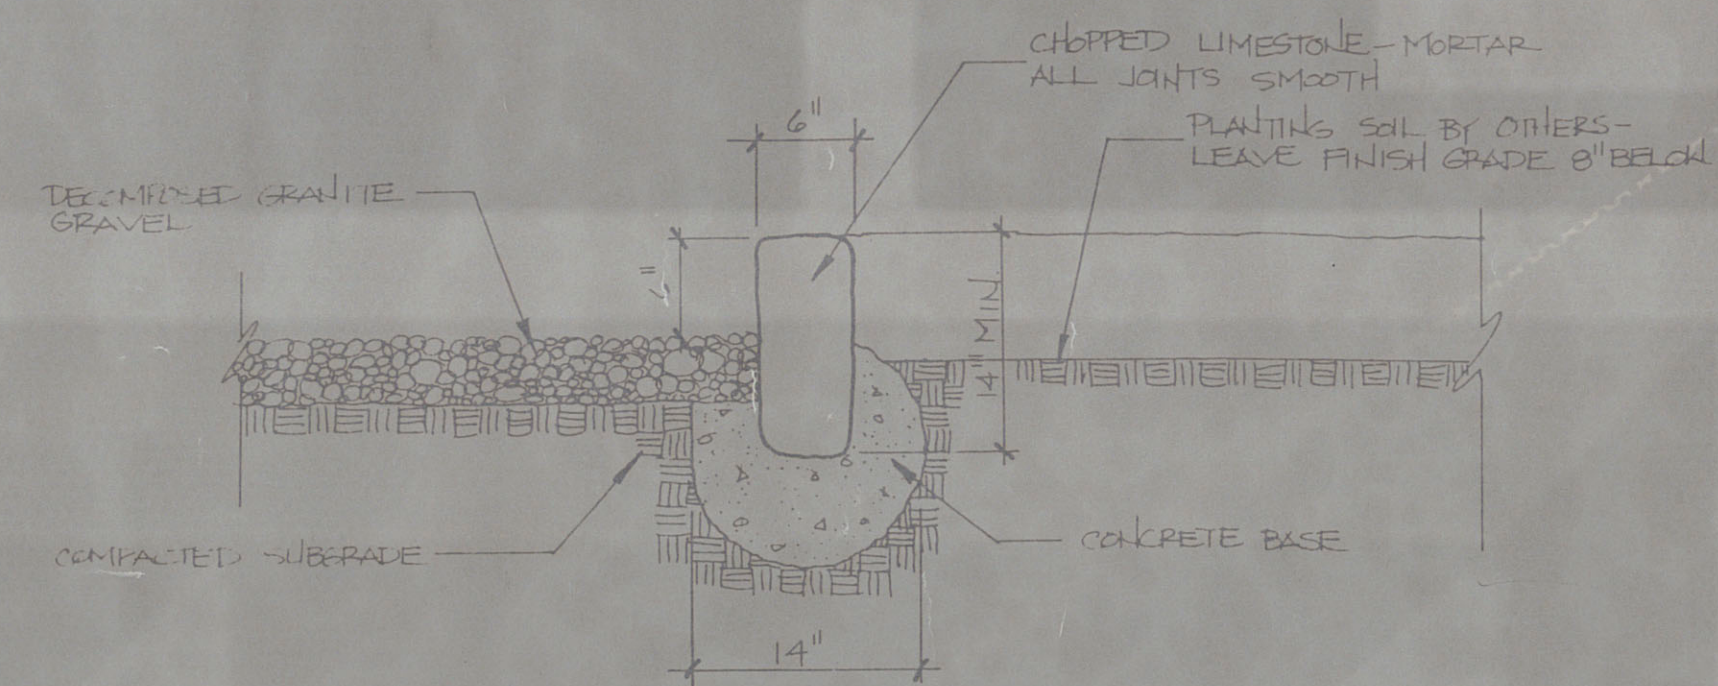


8 CONCRETE STEPS at HOMEOWNERS' COMPARISON GARDEN
Scale: 1" = 1'-0"

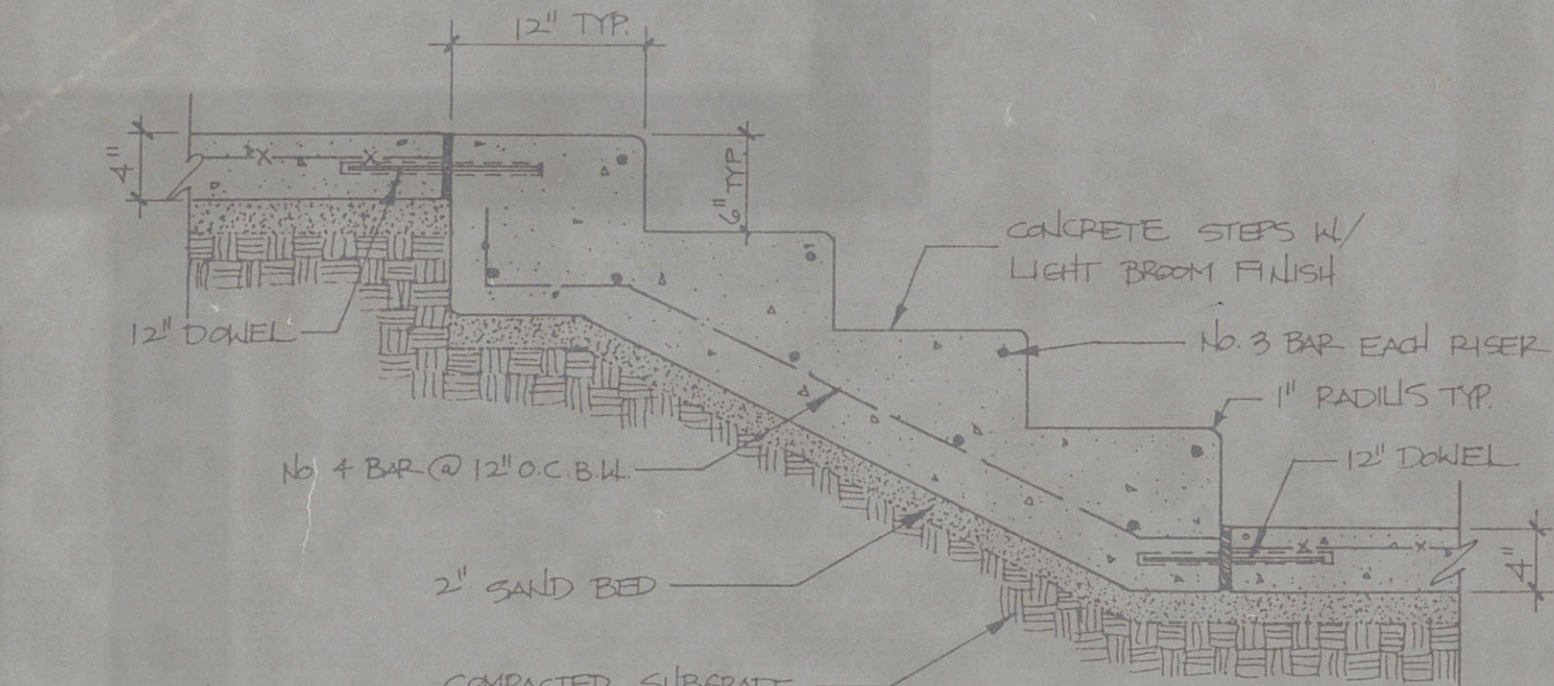


5 STONE PLANTER at GREENHOUSE
Scale: 1" = 1'-0"

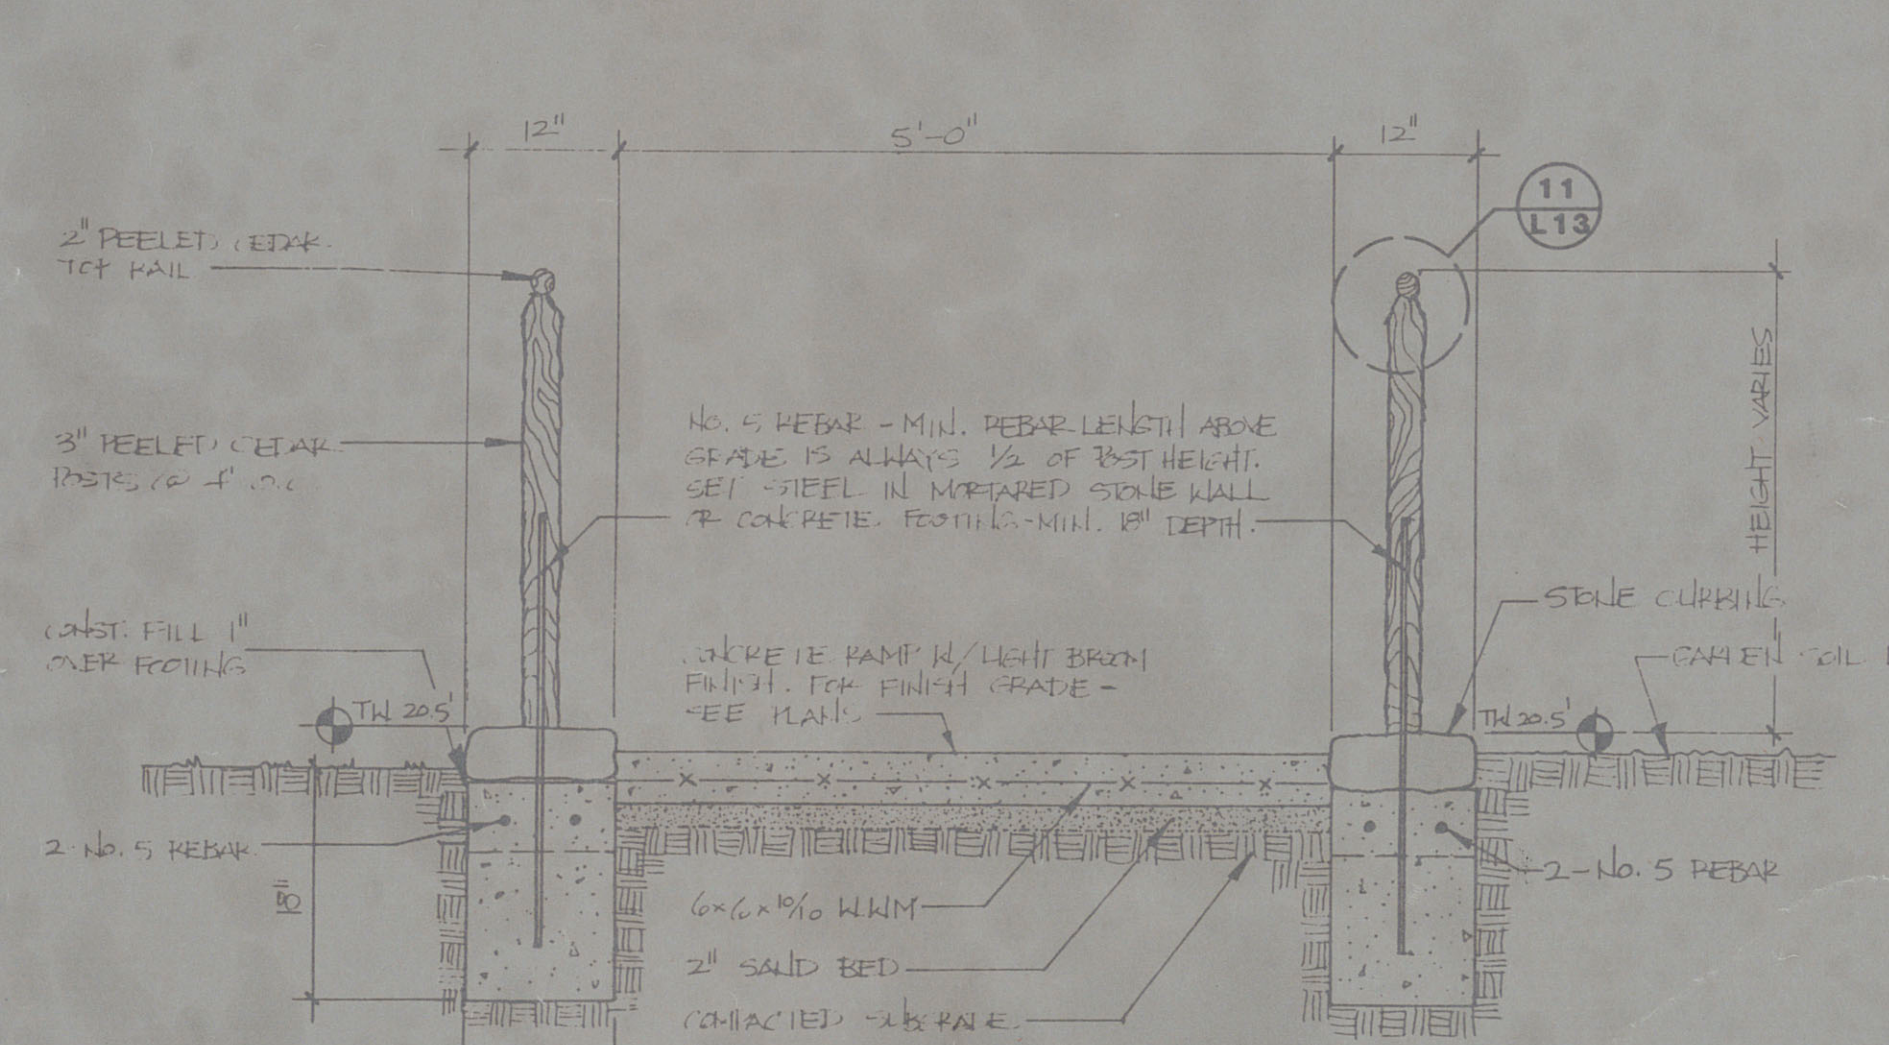


6 ARBOR at DEMONSTRATION GARDEN
Scale: 1/2" = 1'-0"

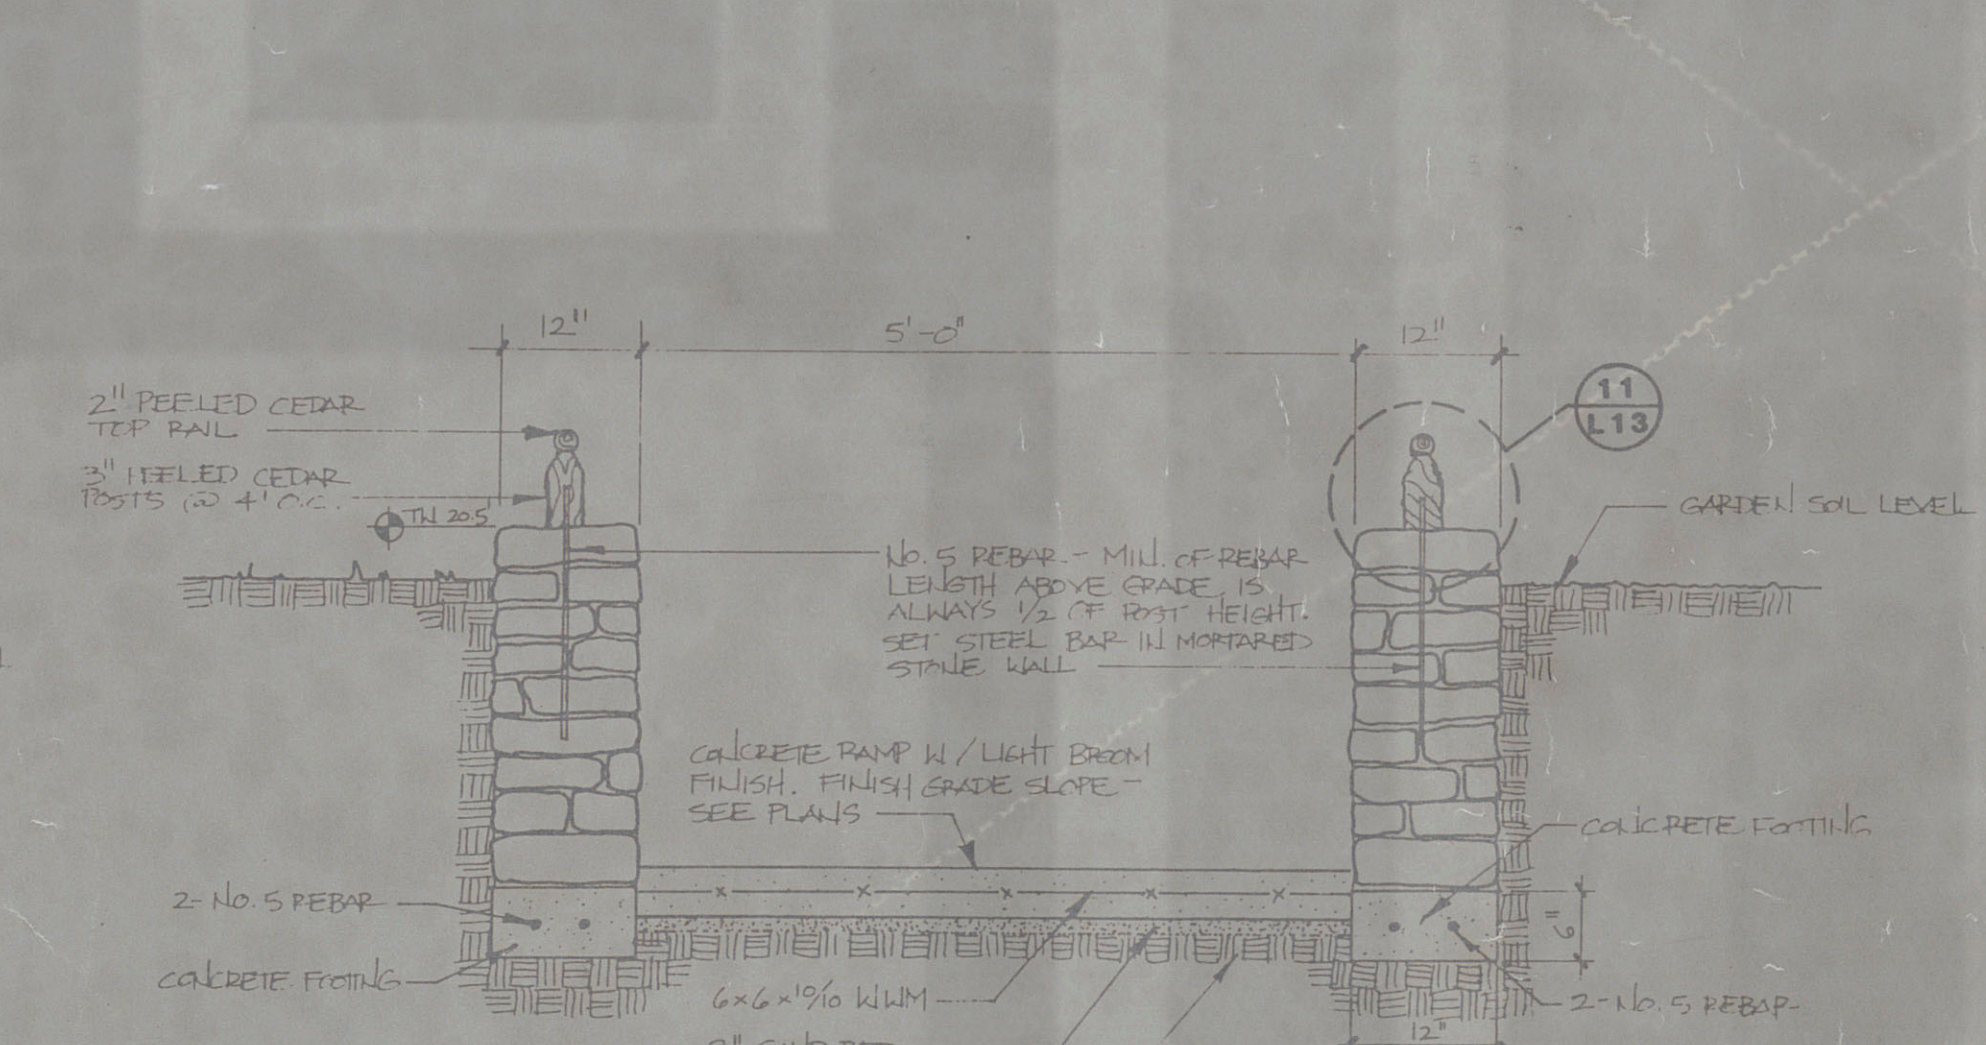


11 ENLARGED HANDRAIL DETAIL
Scale: 3\"/>

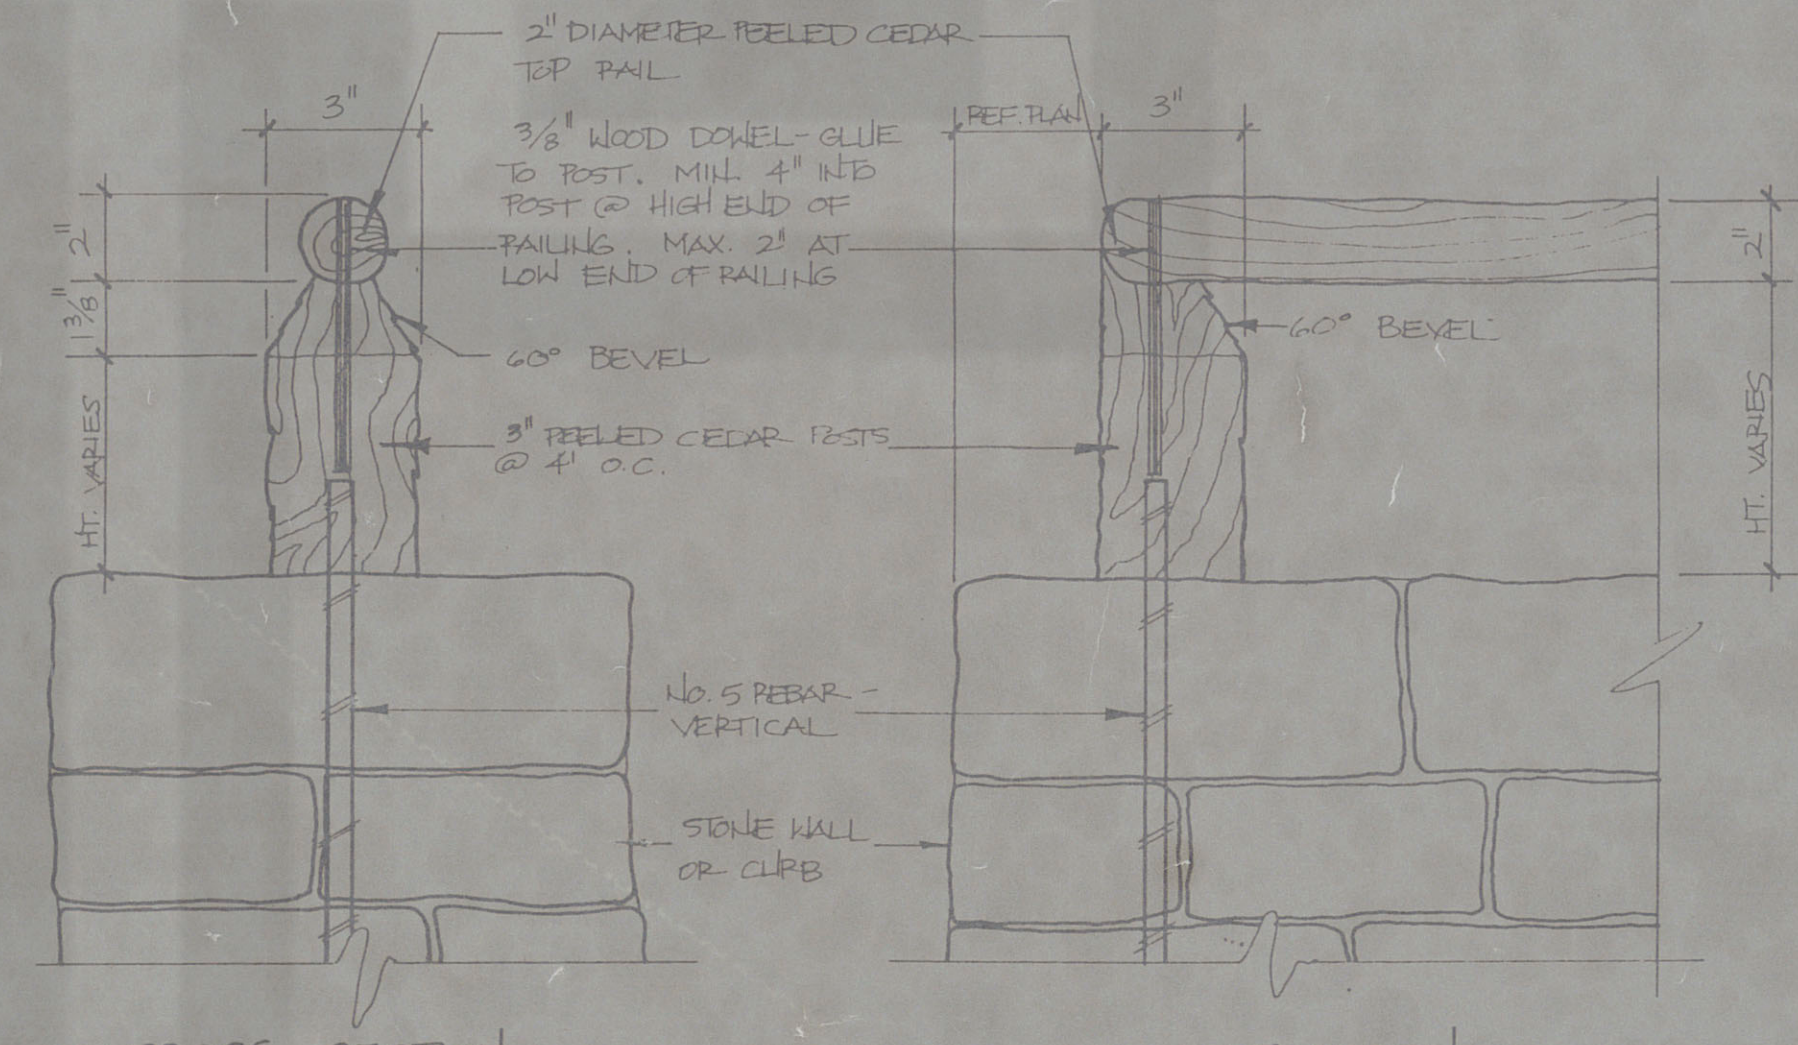


12 DRY STACK STONE WALL
Not to Scale

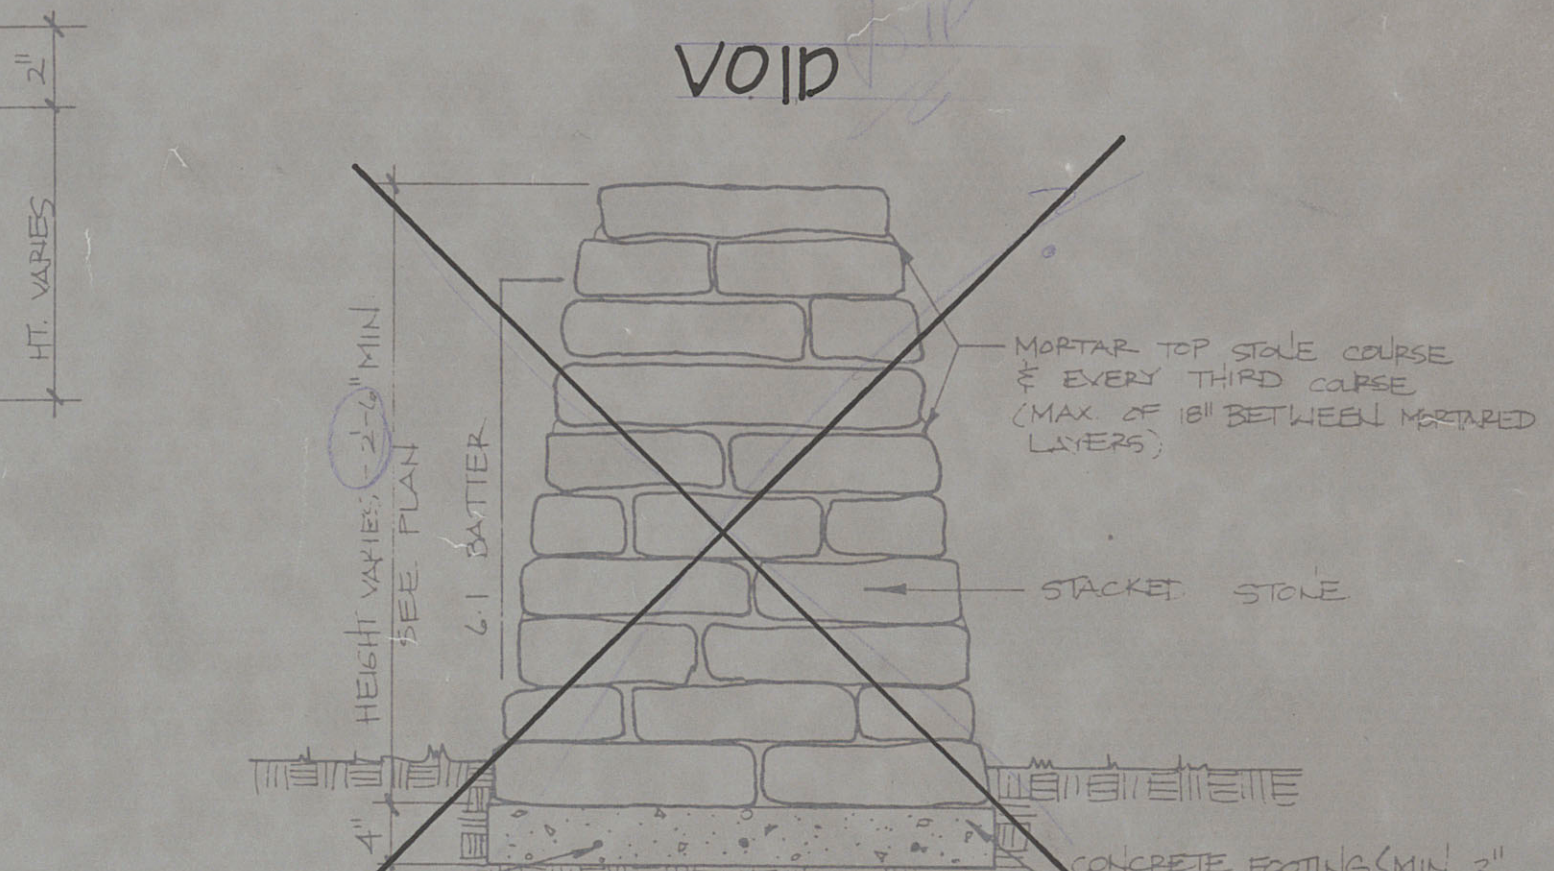


9 STONE CURB at CONCRETE WALK
Scale: 3/4" = 1'-0"

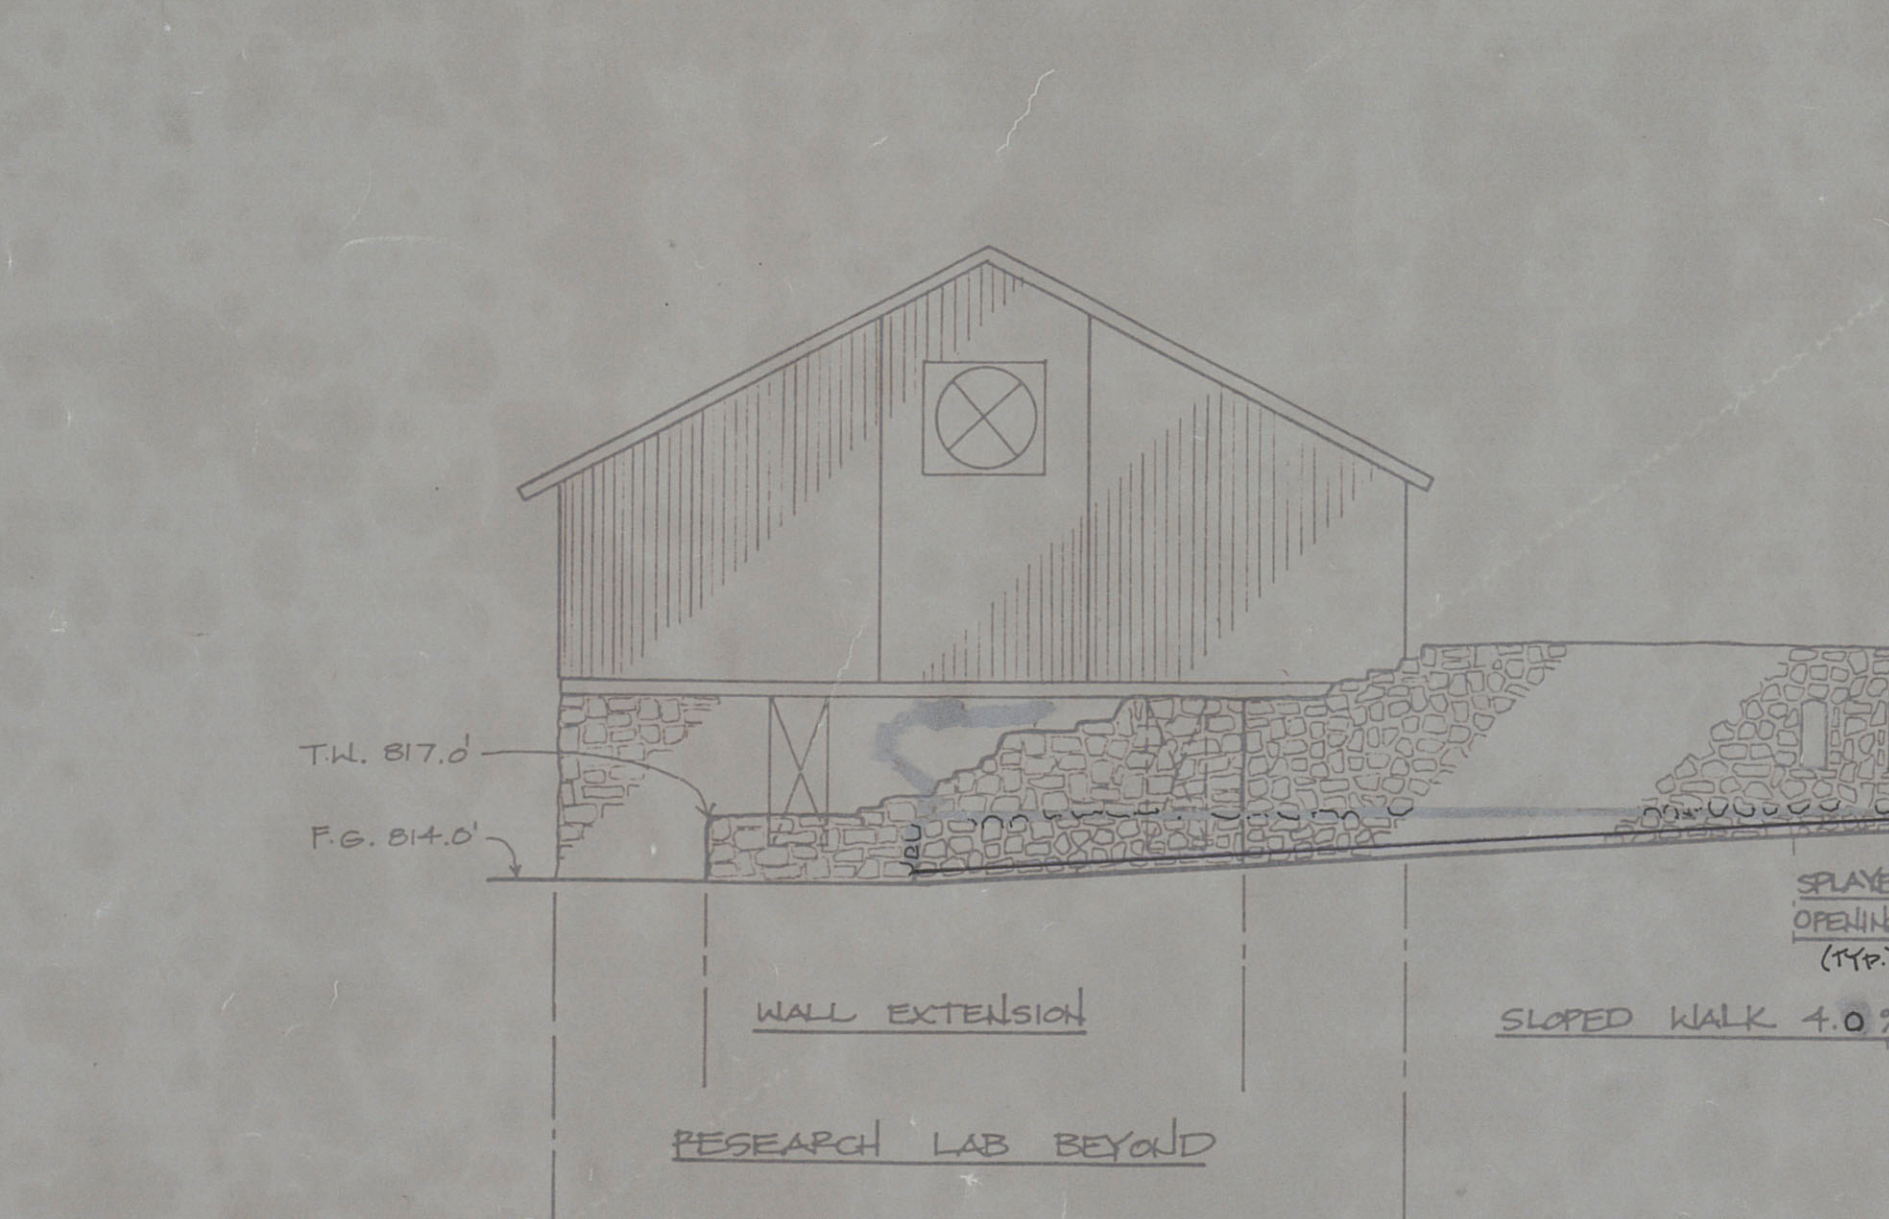


10 STONE WALL at CONCRETE WALK
Scale: 3/4" = 1'-0"

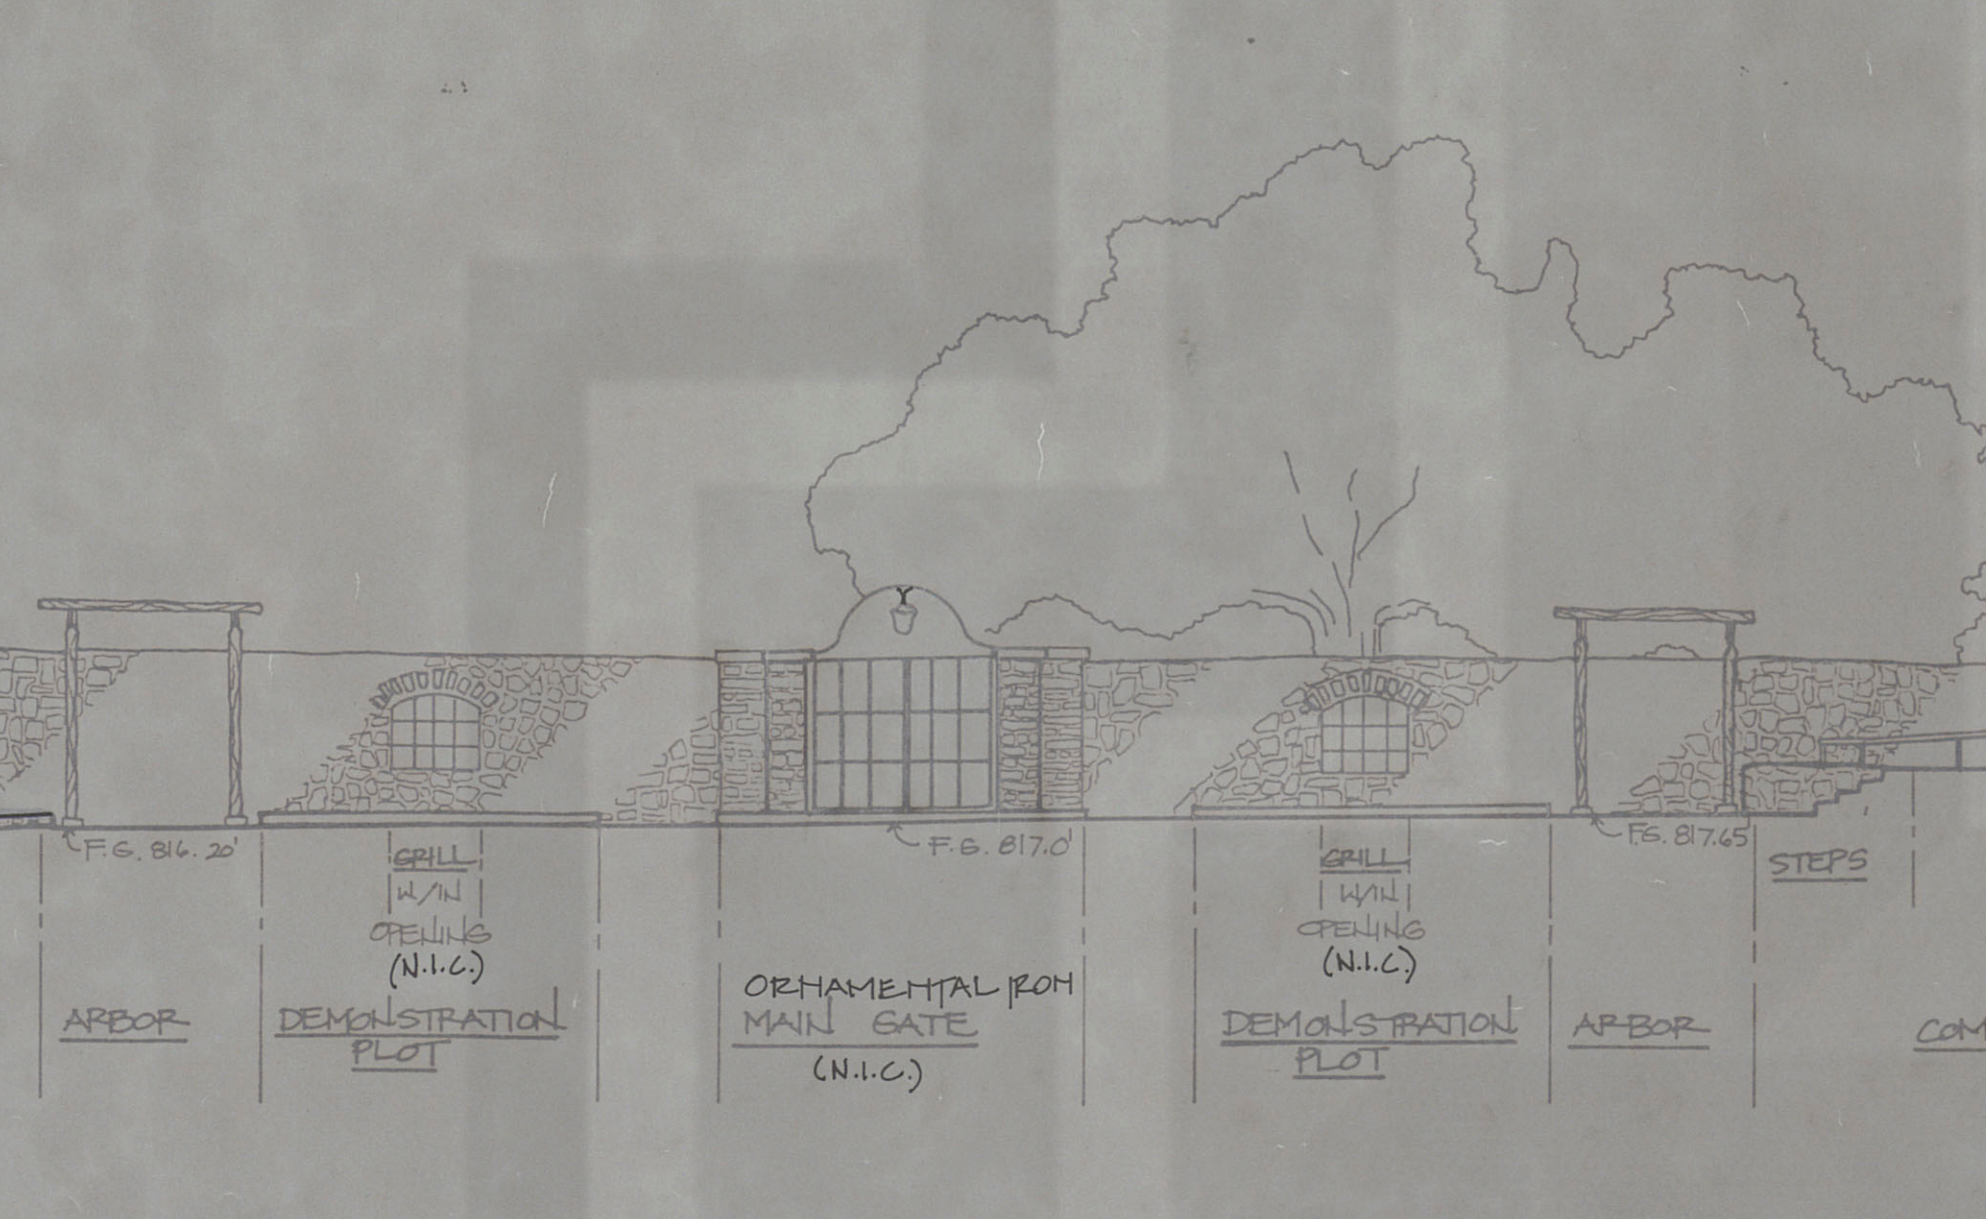

WEST ELEVATION - GARDEN WALL at DEMONSTRATION GARDENS
Scale: 1/8" = 1'-0"

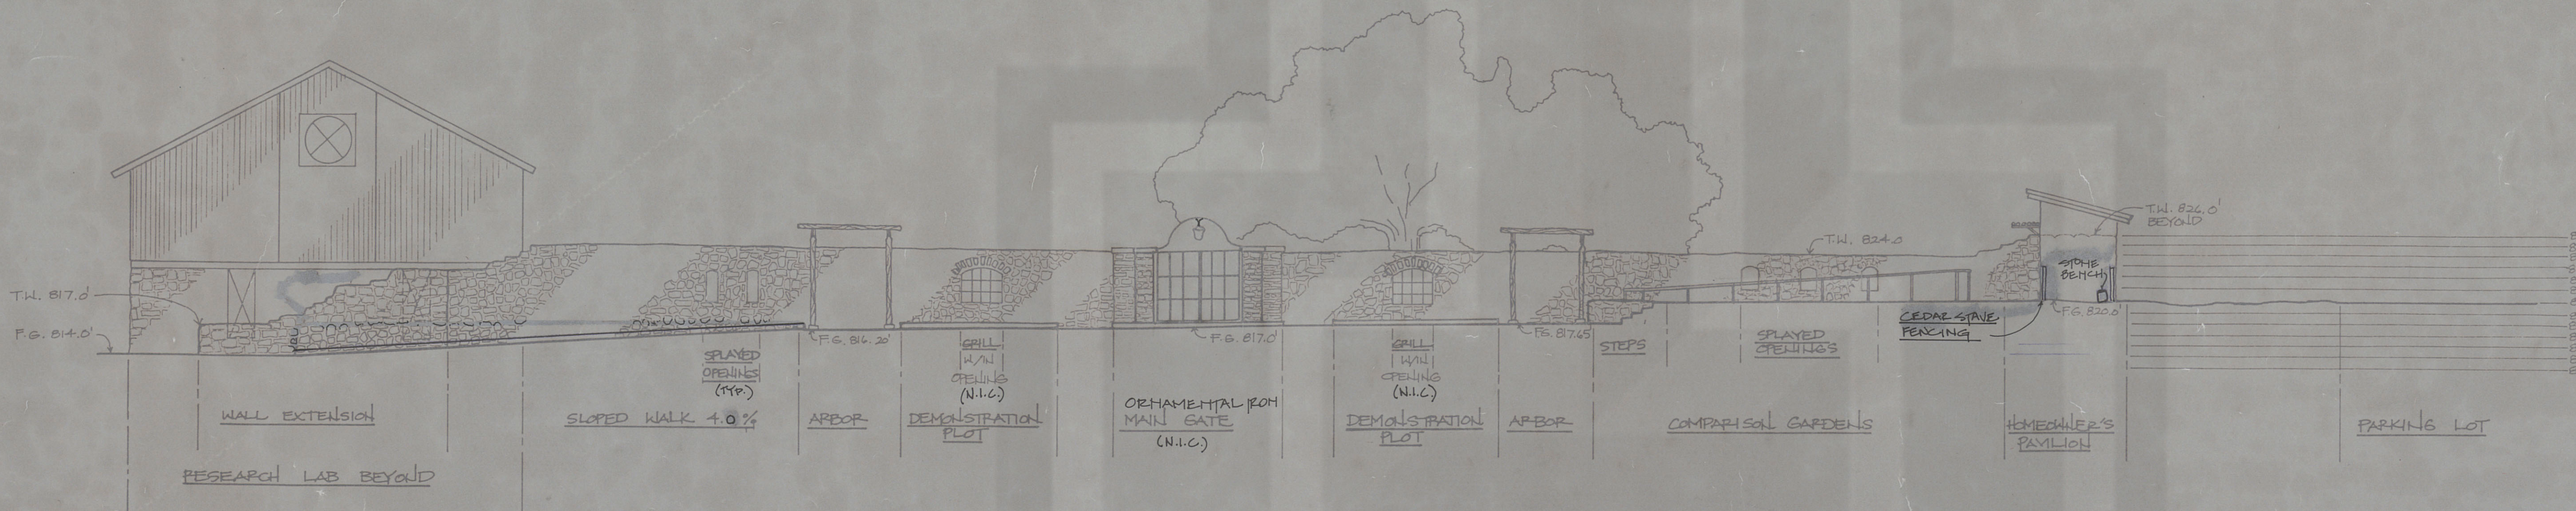

THE ARCHITECT'S SEAL ON THIS CONSULTANT'S DOCUMENT ATTESTS TO THE ARCHITECT'S COORDINATION OF THE CONSULTANT'S WORK WITH THAT OF THE ARCHITECT'S AND DOES NOT IMPLY THE ARCHITECT'S PRACTICE OF ENGINEERING OR OTHER CONSULTANTS SPECIALTY.

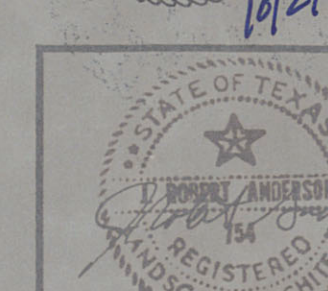

ISSUED FOR CONSTRUCTION 11/30/93
REVISED 1/17/94

Seal

7.26.93
Issued / Revised



J. ROBERT ANDERSON, ASLA
Landscape Architect
1135 W. Sixth Street, Suite 120
Austin, Texas 78703
(512) 476-1777

NATIONAL WILDFLOWER
RESEARCH CENTER

Project Name
DEMONSTRATION GARDENS/
HOMEOWNER'S COMPARISON
GARDENS
CONSTRUCTION DETAILS
Drawing Title
SCALE VARIES
Project No.
MJM
Drawn
Drawing No.
L-13
of