


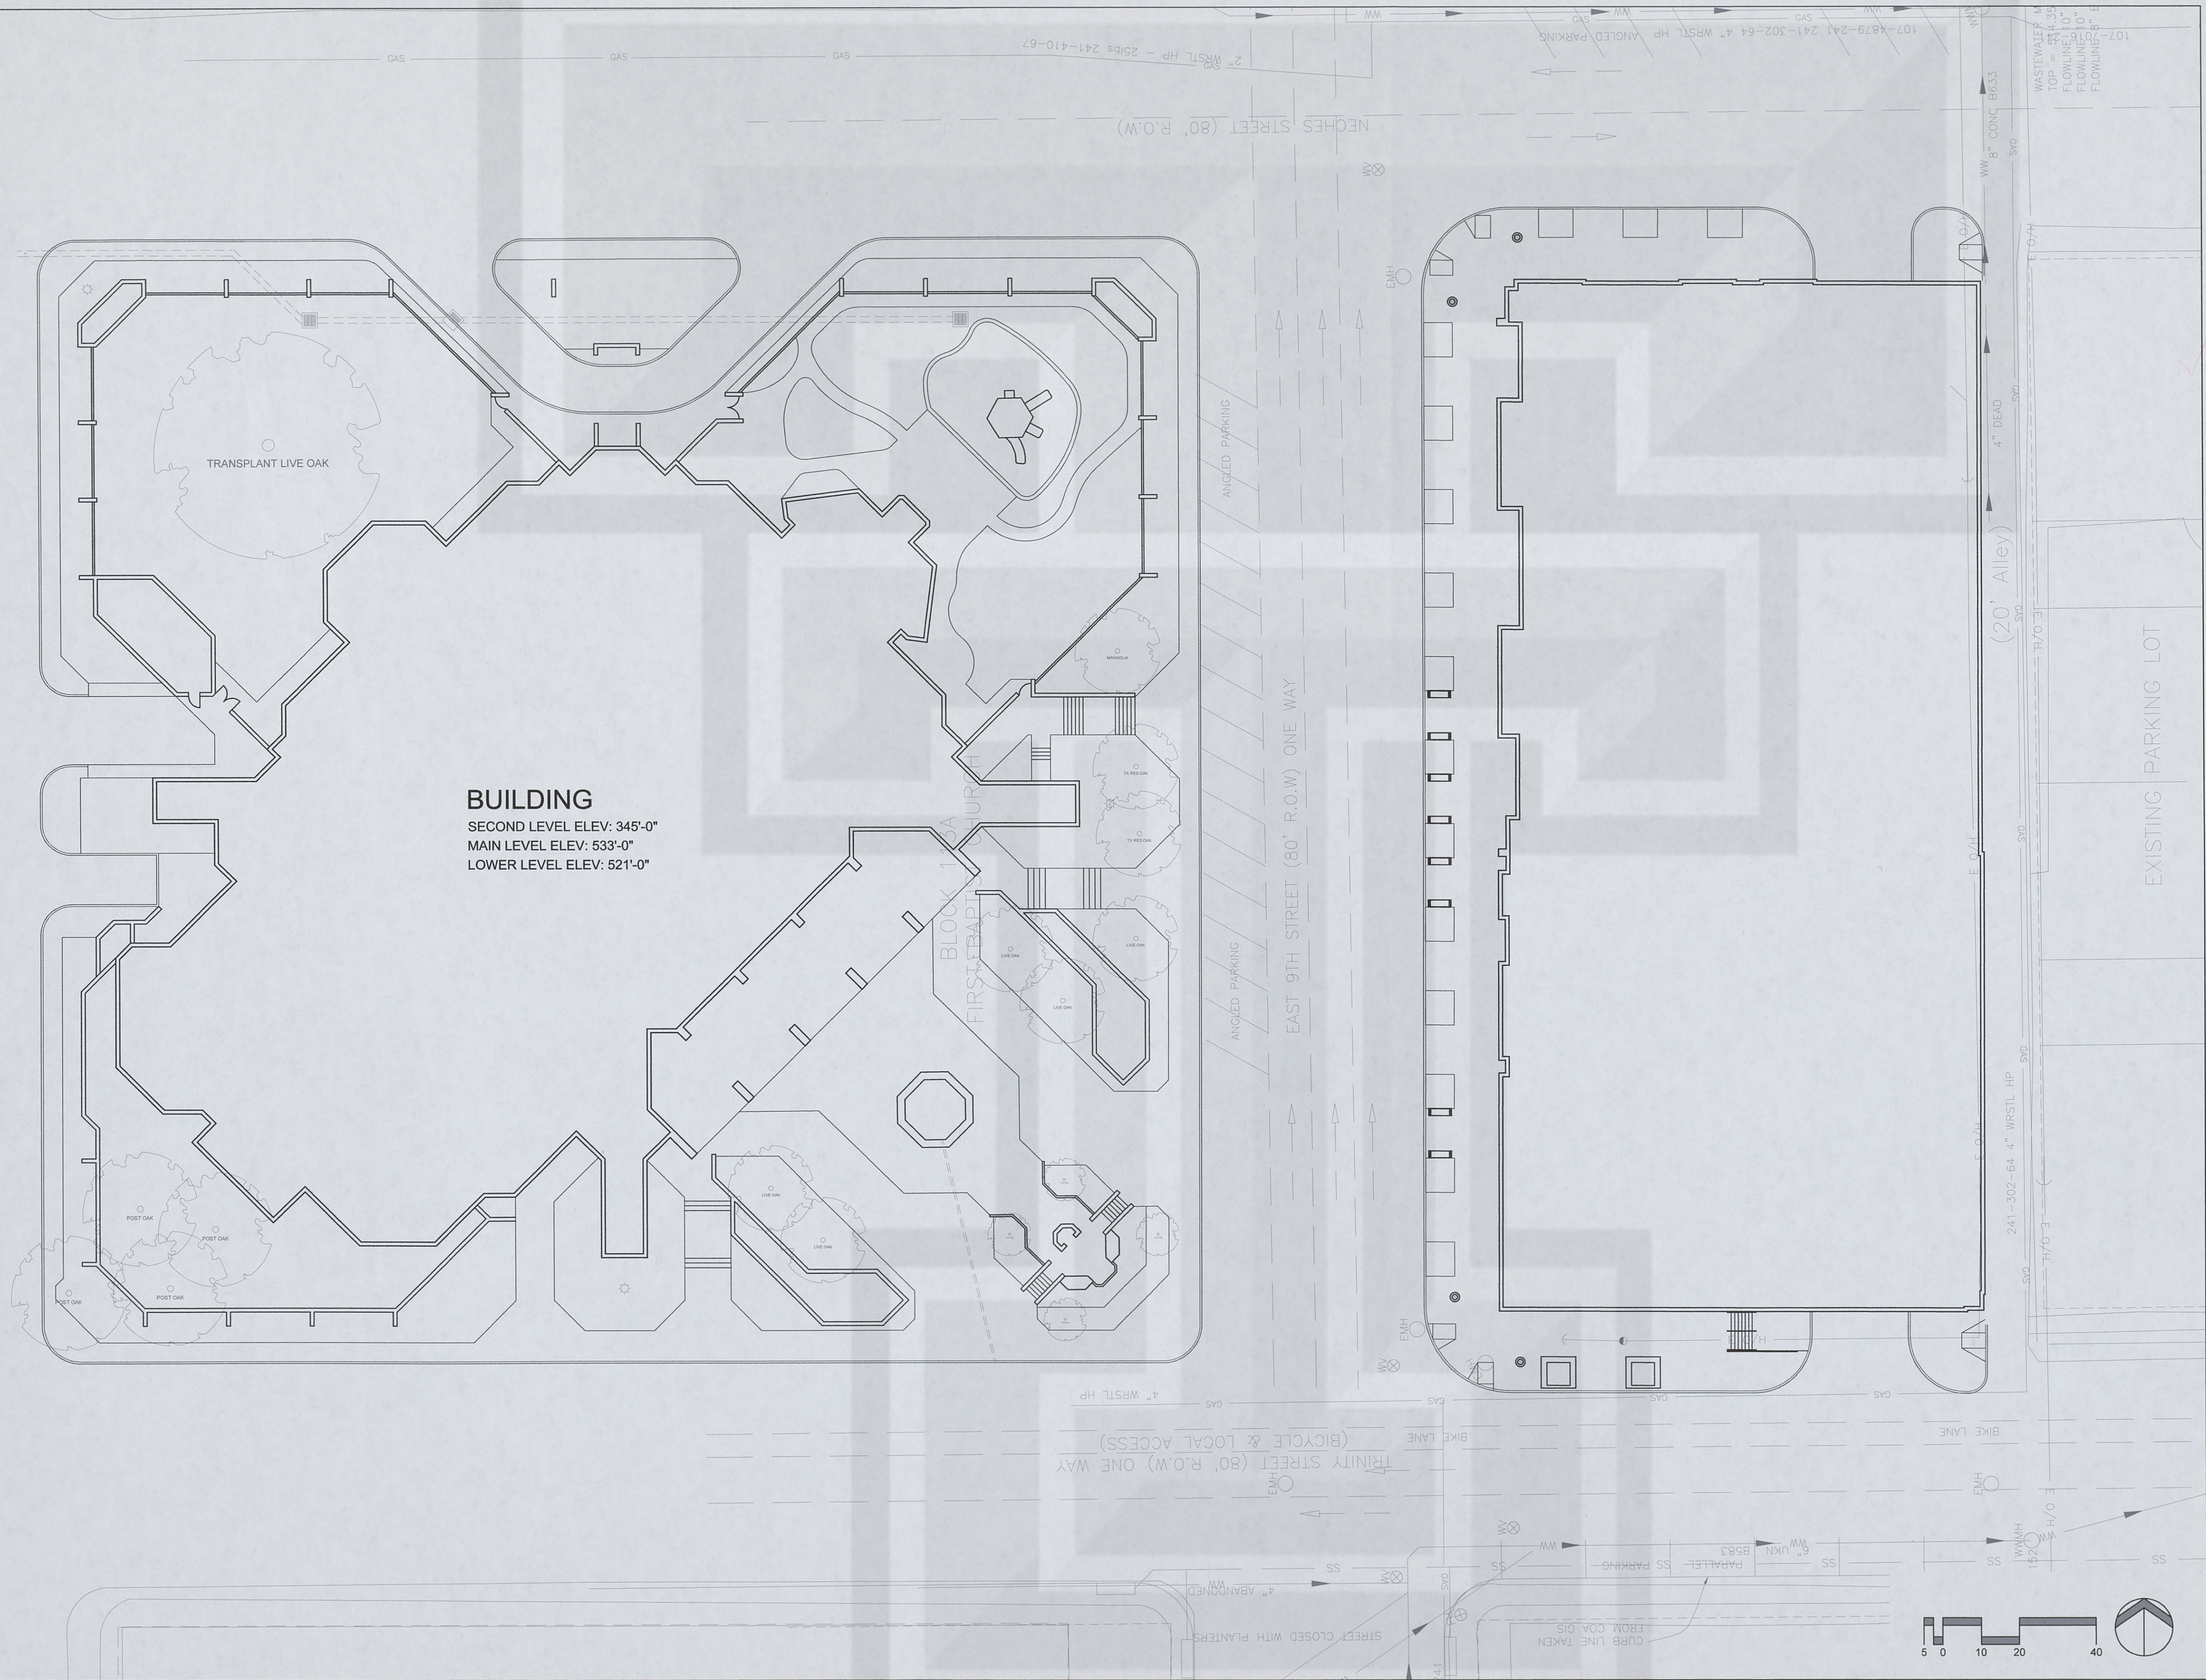

3718 MANCHACA ROAD
AUSTIN, TEXAS 78704
Ph 512.440.1049
F 512.440.8000
www.JRobertAnderson.com

Revisions:

[illegible]

FIRST BAPTIST CHURCH

901 TRINITY STREET
AUSTIN, TEXAS

Sheet Title:

EXISTING SITE PLAN

Issue Date:	XX/XX/XX	Issue For:	Review
Drawn By:	RHD	Checked By:	JRA
Sheet Number:			

Sheet Number:

1