


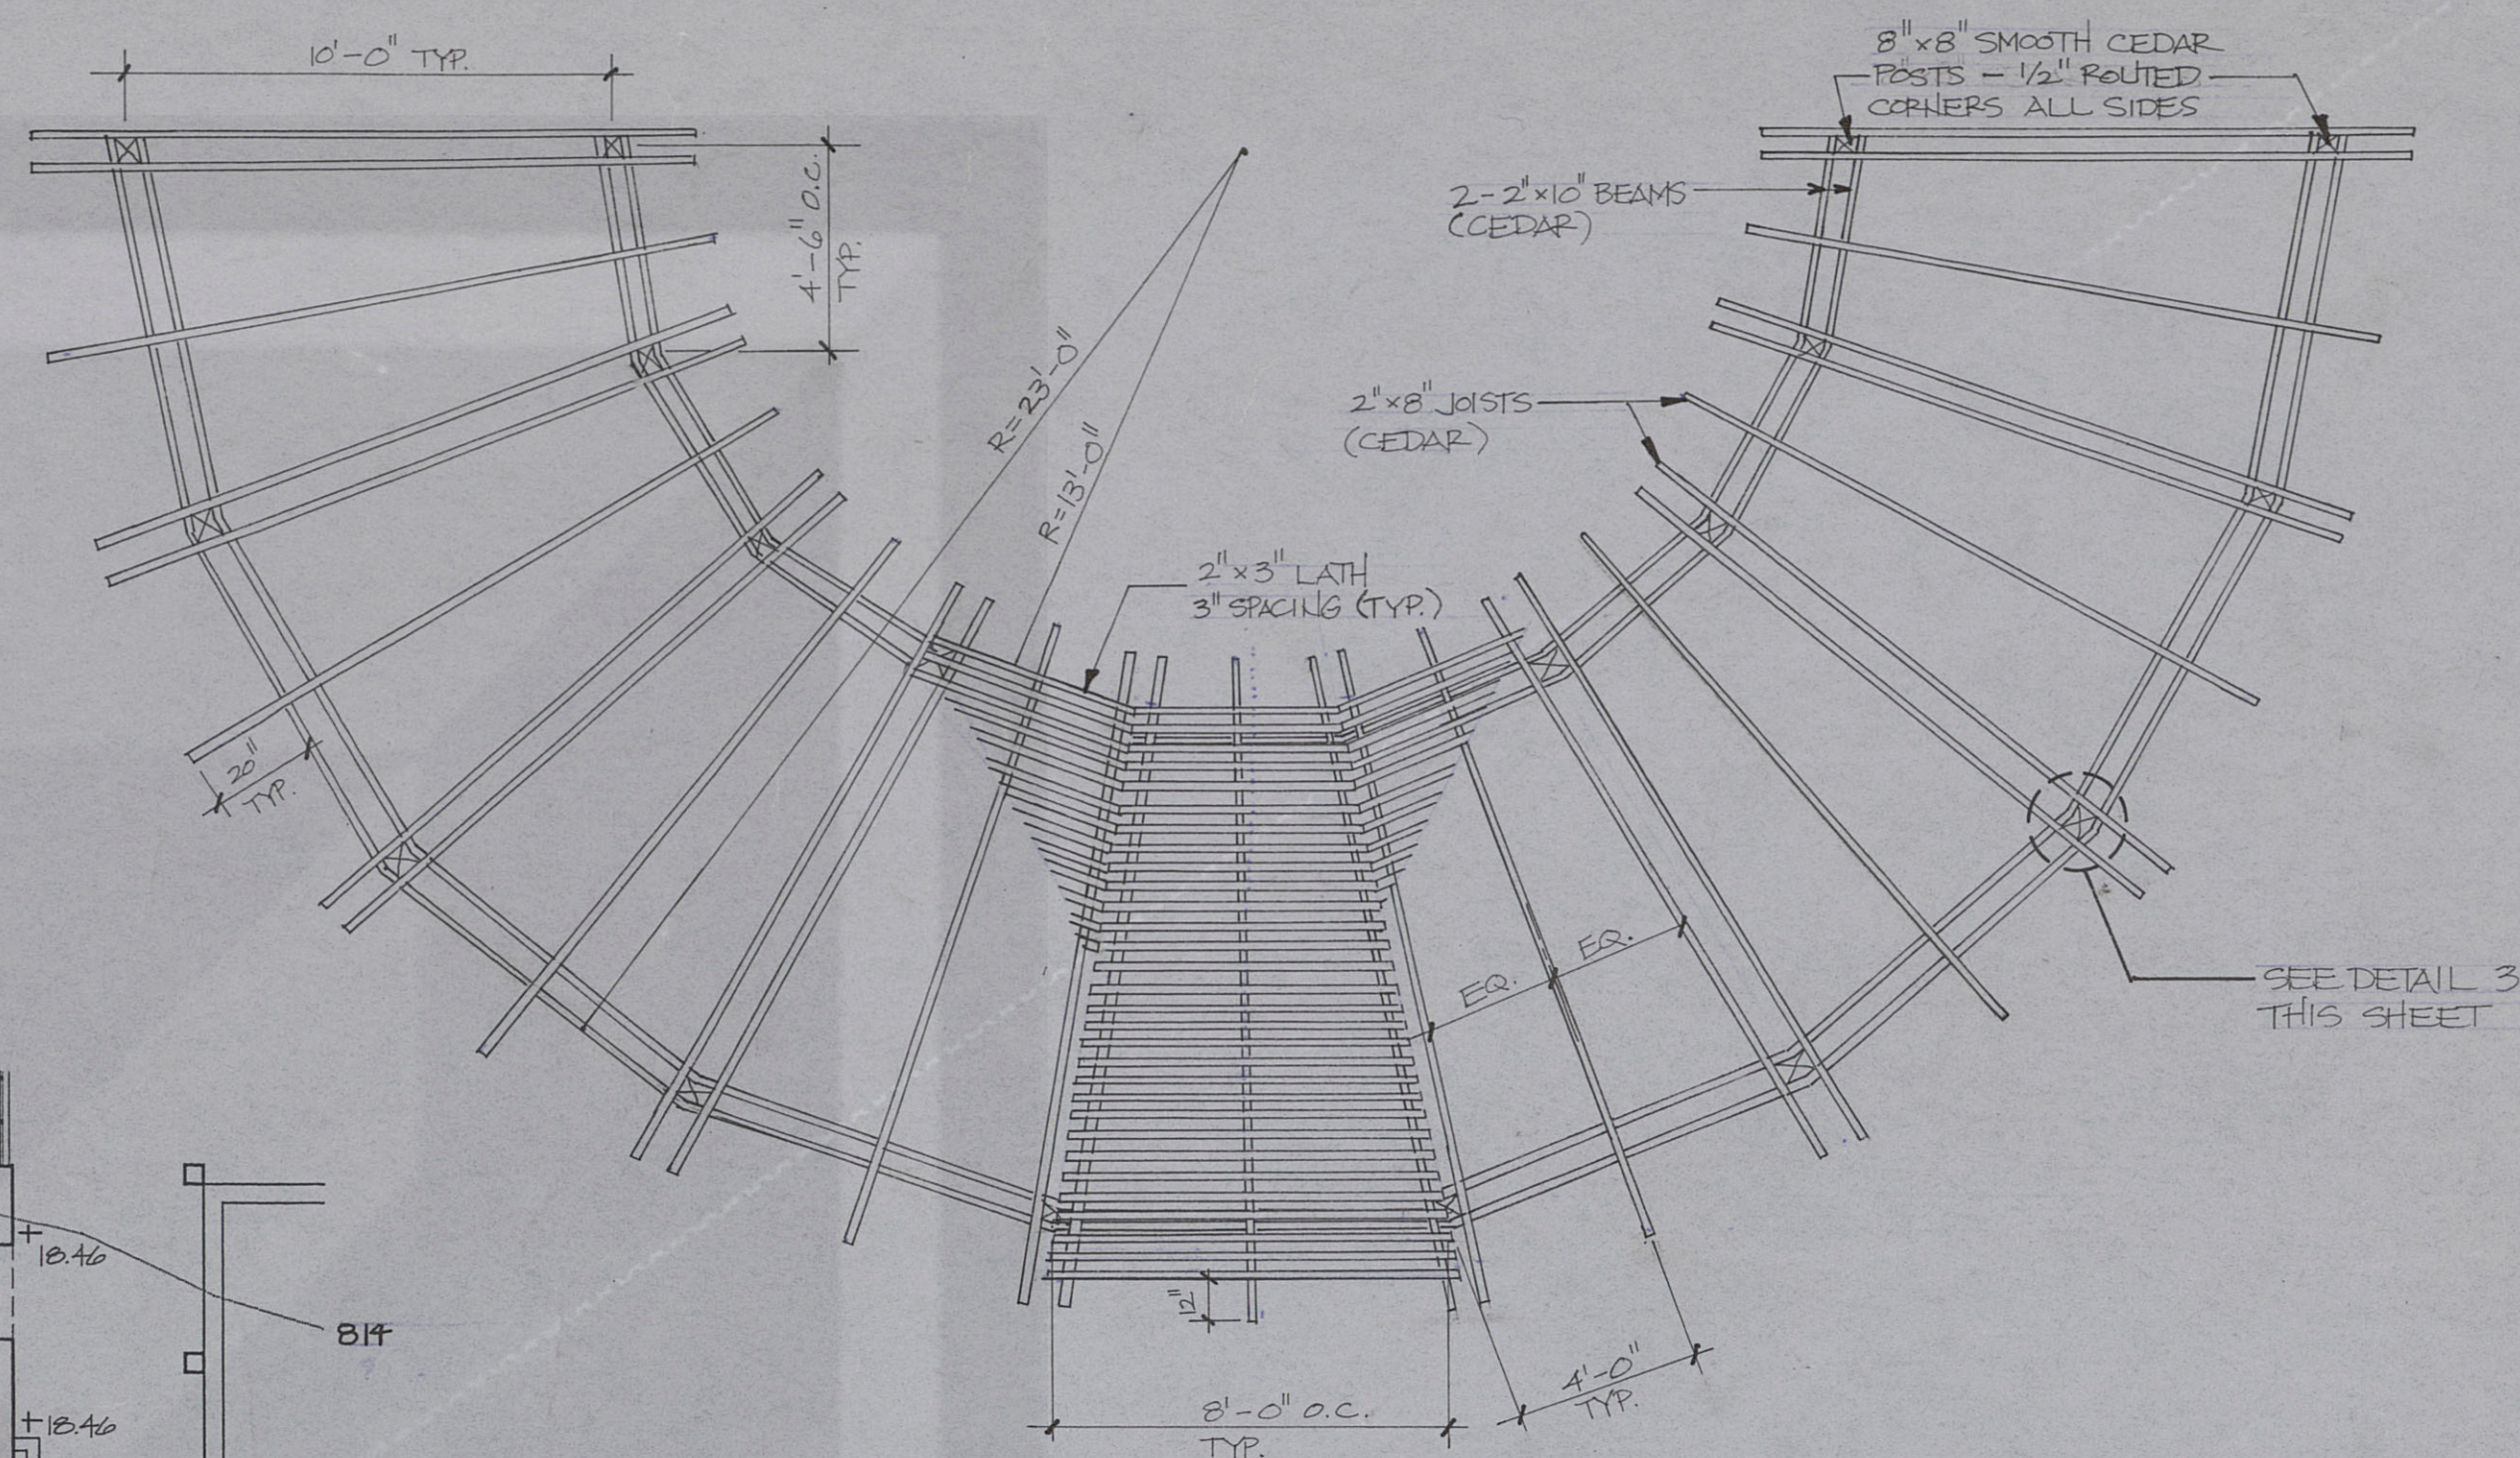


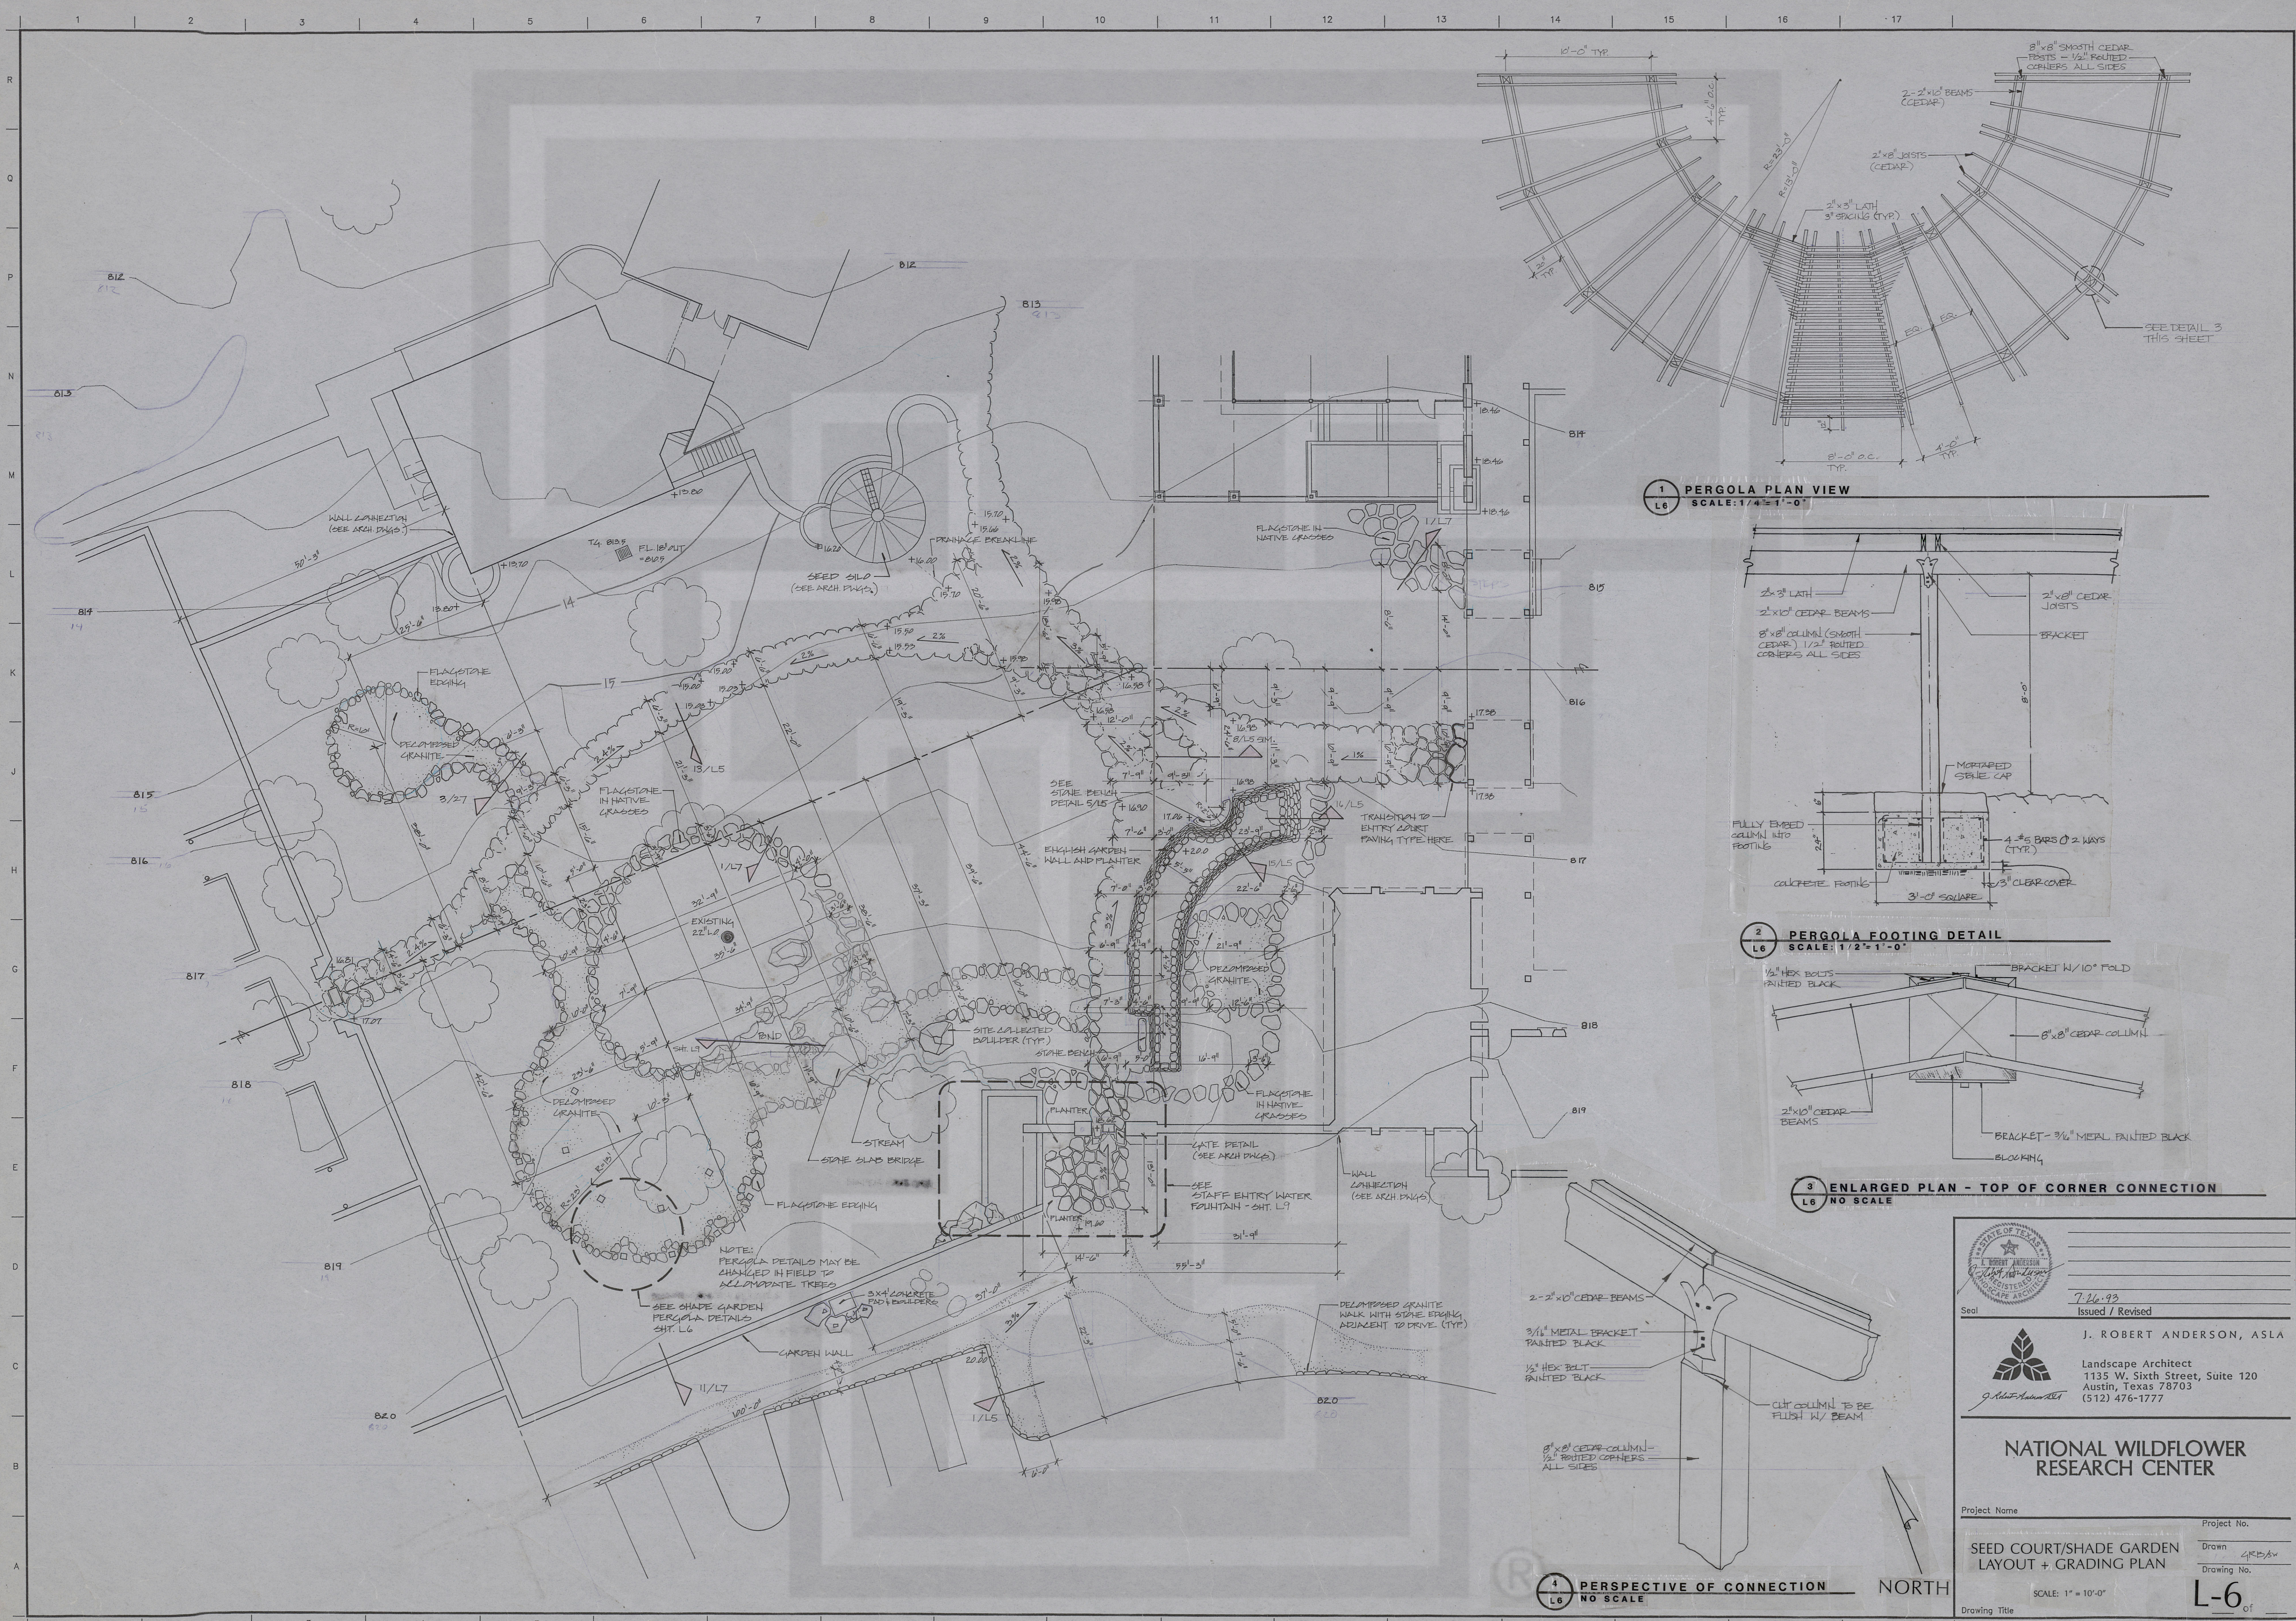


1 PERGOLA PLAN VIEW
SCALE: 1/4" = 1'-0"

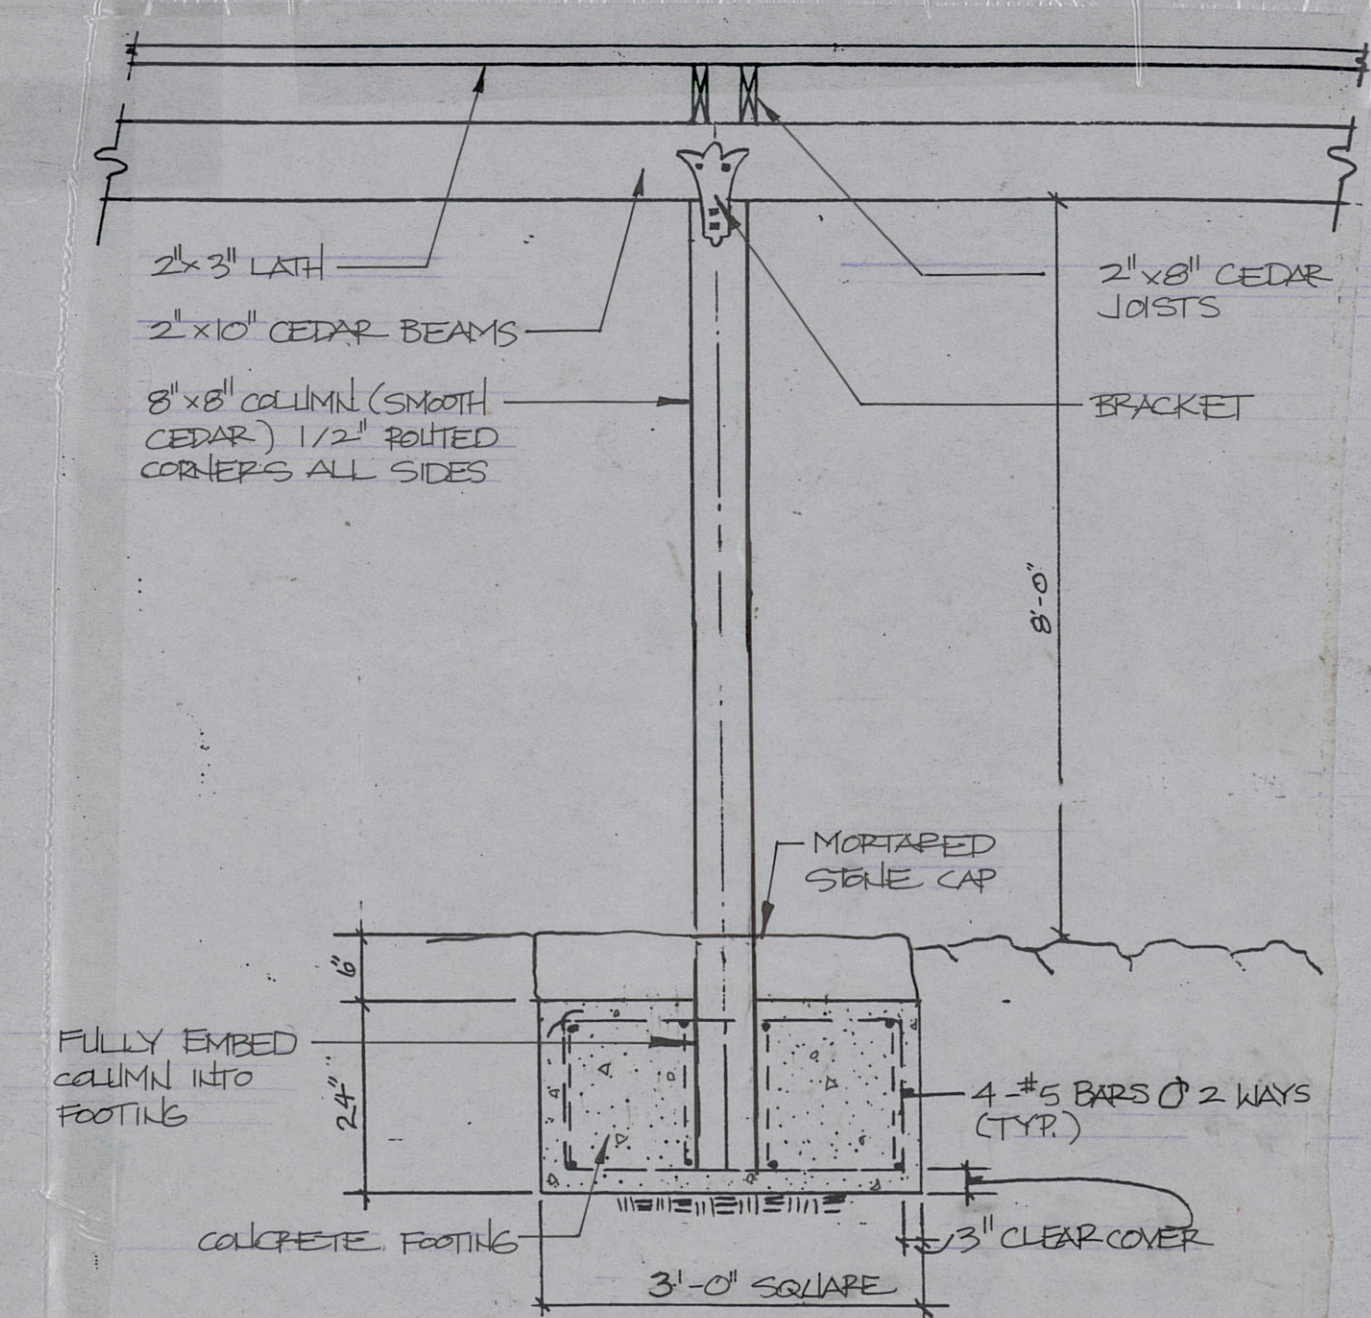

2 PERGOLA FOOTING DETAIL
SCALE: 1/2" = 1'-0"

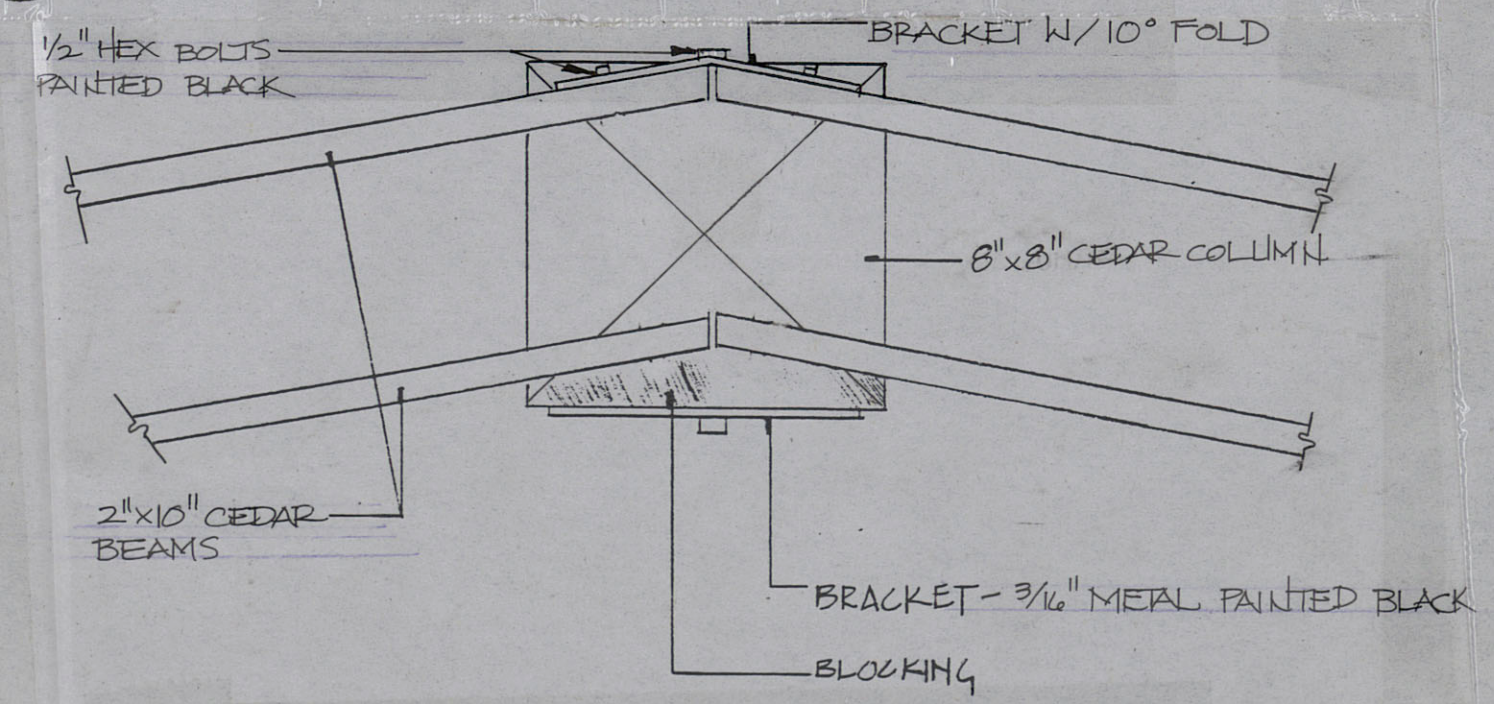

3 ENLARGED PLAN - TOP OF CORNER CONNECTION
L6 NO SCALE

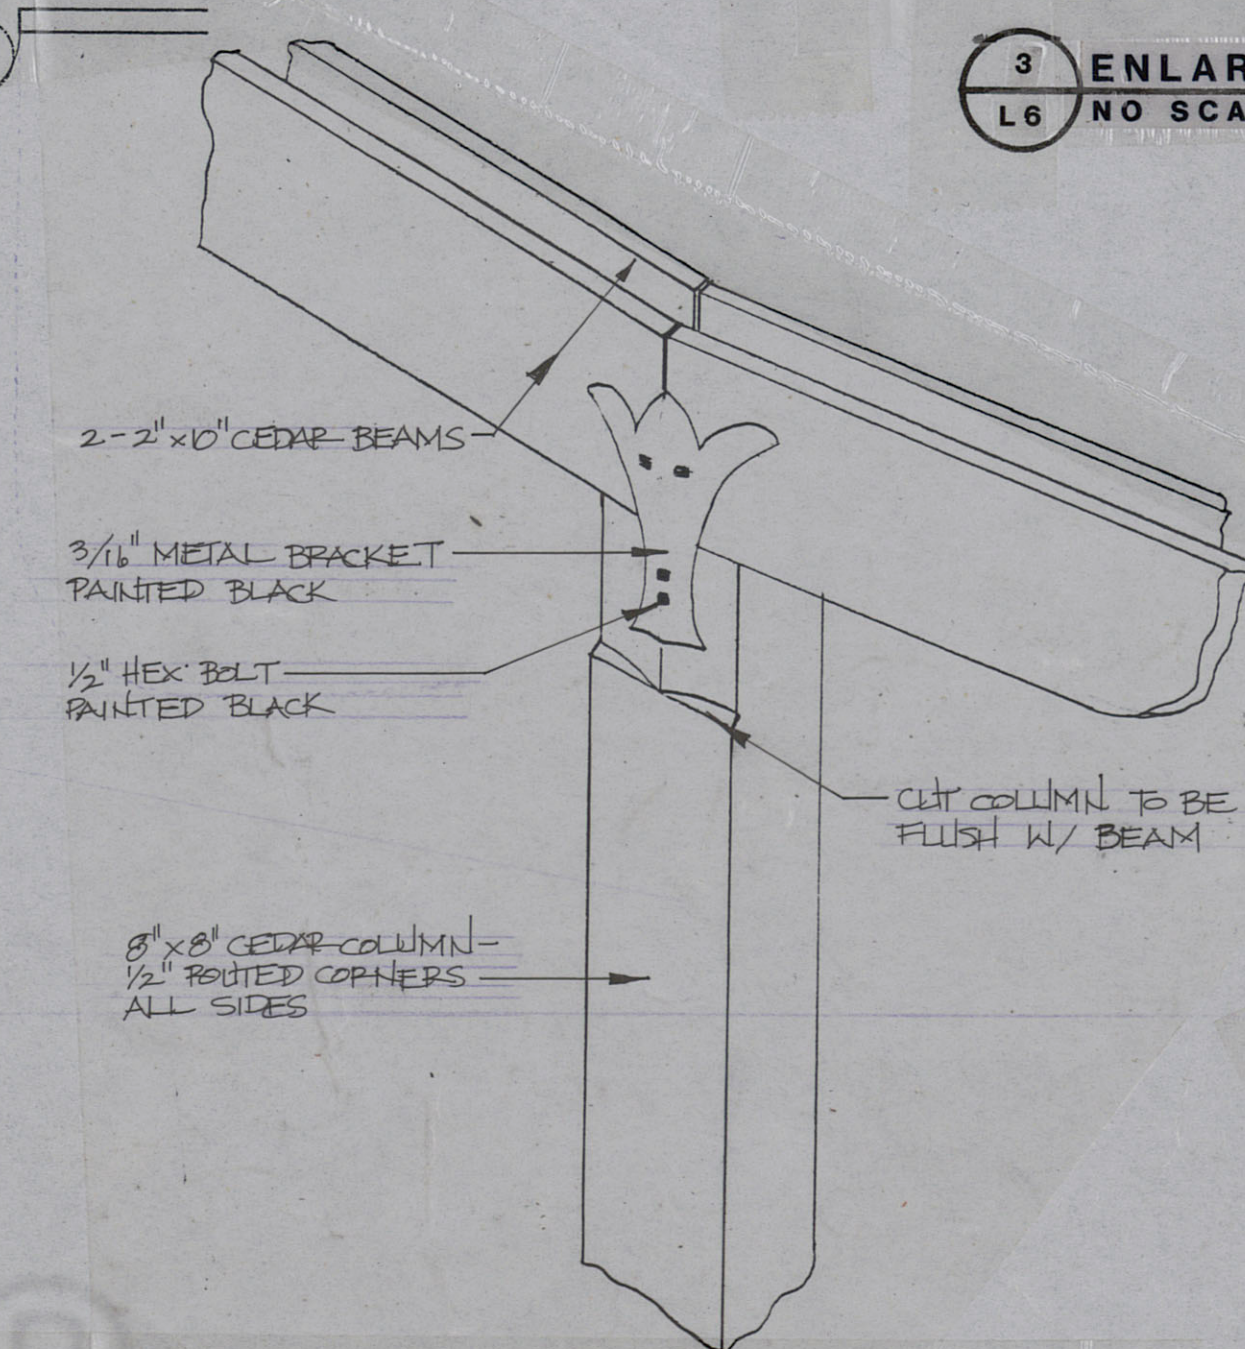

4 PERSPECTIVE OF CONNECTION
L6 NO SCALE

NORTH



7-26-92
Issued / Revised

J. ROBERT ANDERSON, ASLA
Landscape Architect
1135 W. Sixth Street, Suite 120
Austin, Texas 78703
(512) 476-1777

**NATIONAL WILDFLOWER
RESEARCH CENTER**

Project Name: SEED COURT/SHADE GARDEN LAYOUT + GRADING PLAN
Project No.:
Drawn: JRB/SW
Drawing No.: L-6 of
Scale: 1" = 10'-0"
Drawing Title: