



J. ROBERT ANDERSON, ASLA
LANDSCAPE ARCHITECT - LAND PLANNER


2700 BEE CAVE ROAD, SUITE 120 AUSTIN, TEXAS 78746
512/ 327-9772



LANDSCAPE ARCHITECTURAL DRAWINGS
PHASE I REBECCA BAINES JOHNSON PARK
AND FESTIVAL BEACH IMPROVEMENTS

CITY OF AUSTIN
PARKS & RECREATION DEPARTMENT
CIP PROJECT 867793
AUSTIN, TEXAS

DATE _____
SCALE _____
REVISIONS _____
DRAWN BY JBA/TH
SHEET 5 OF 5

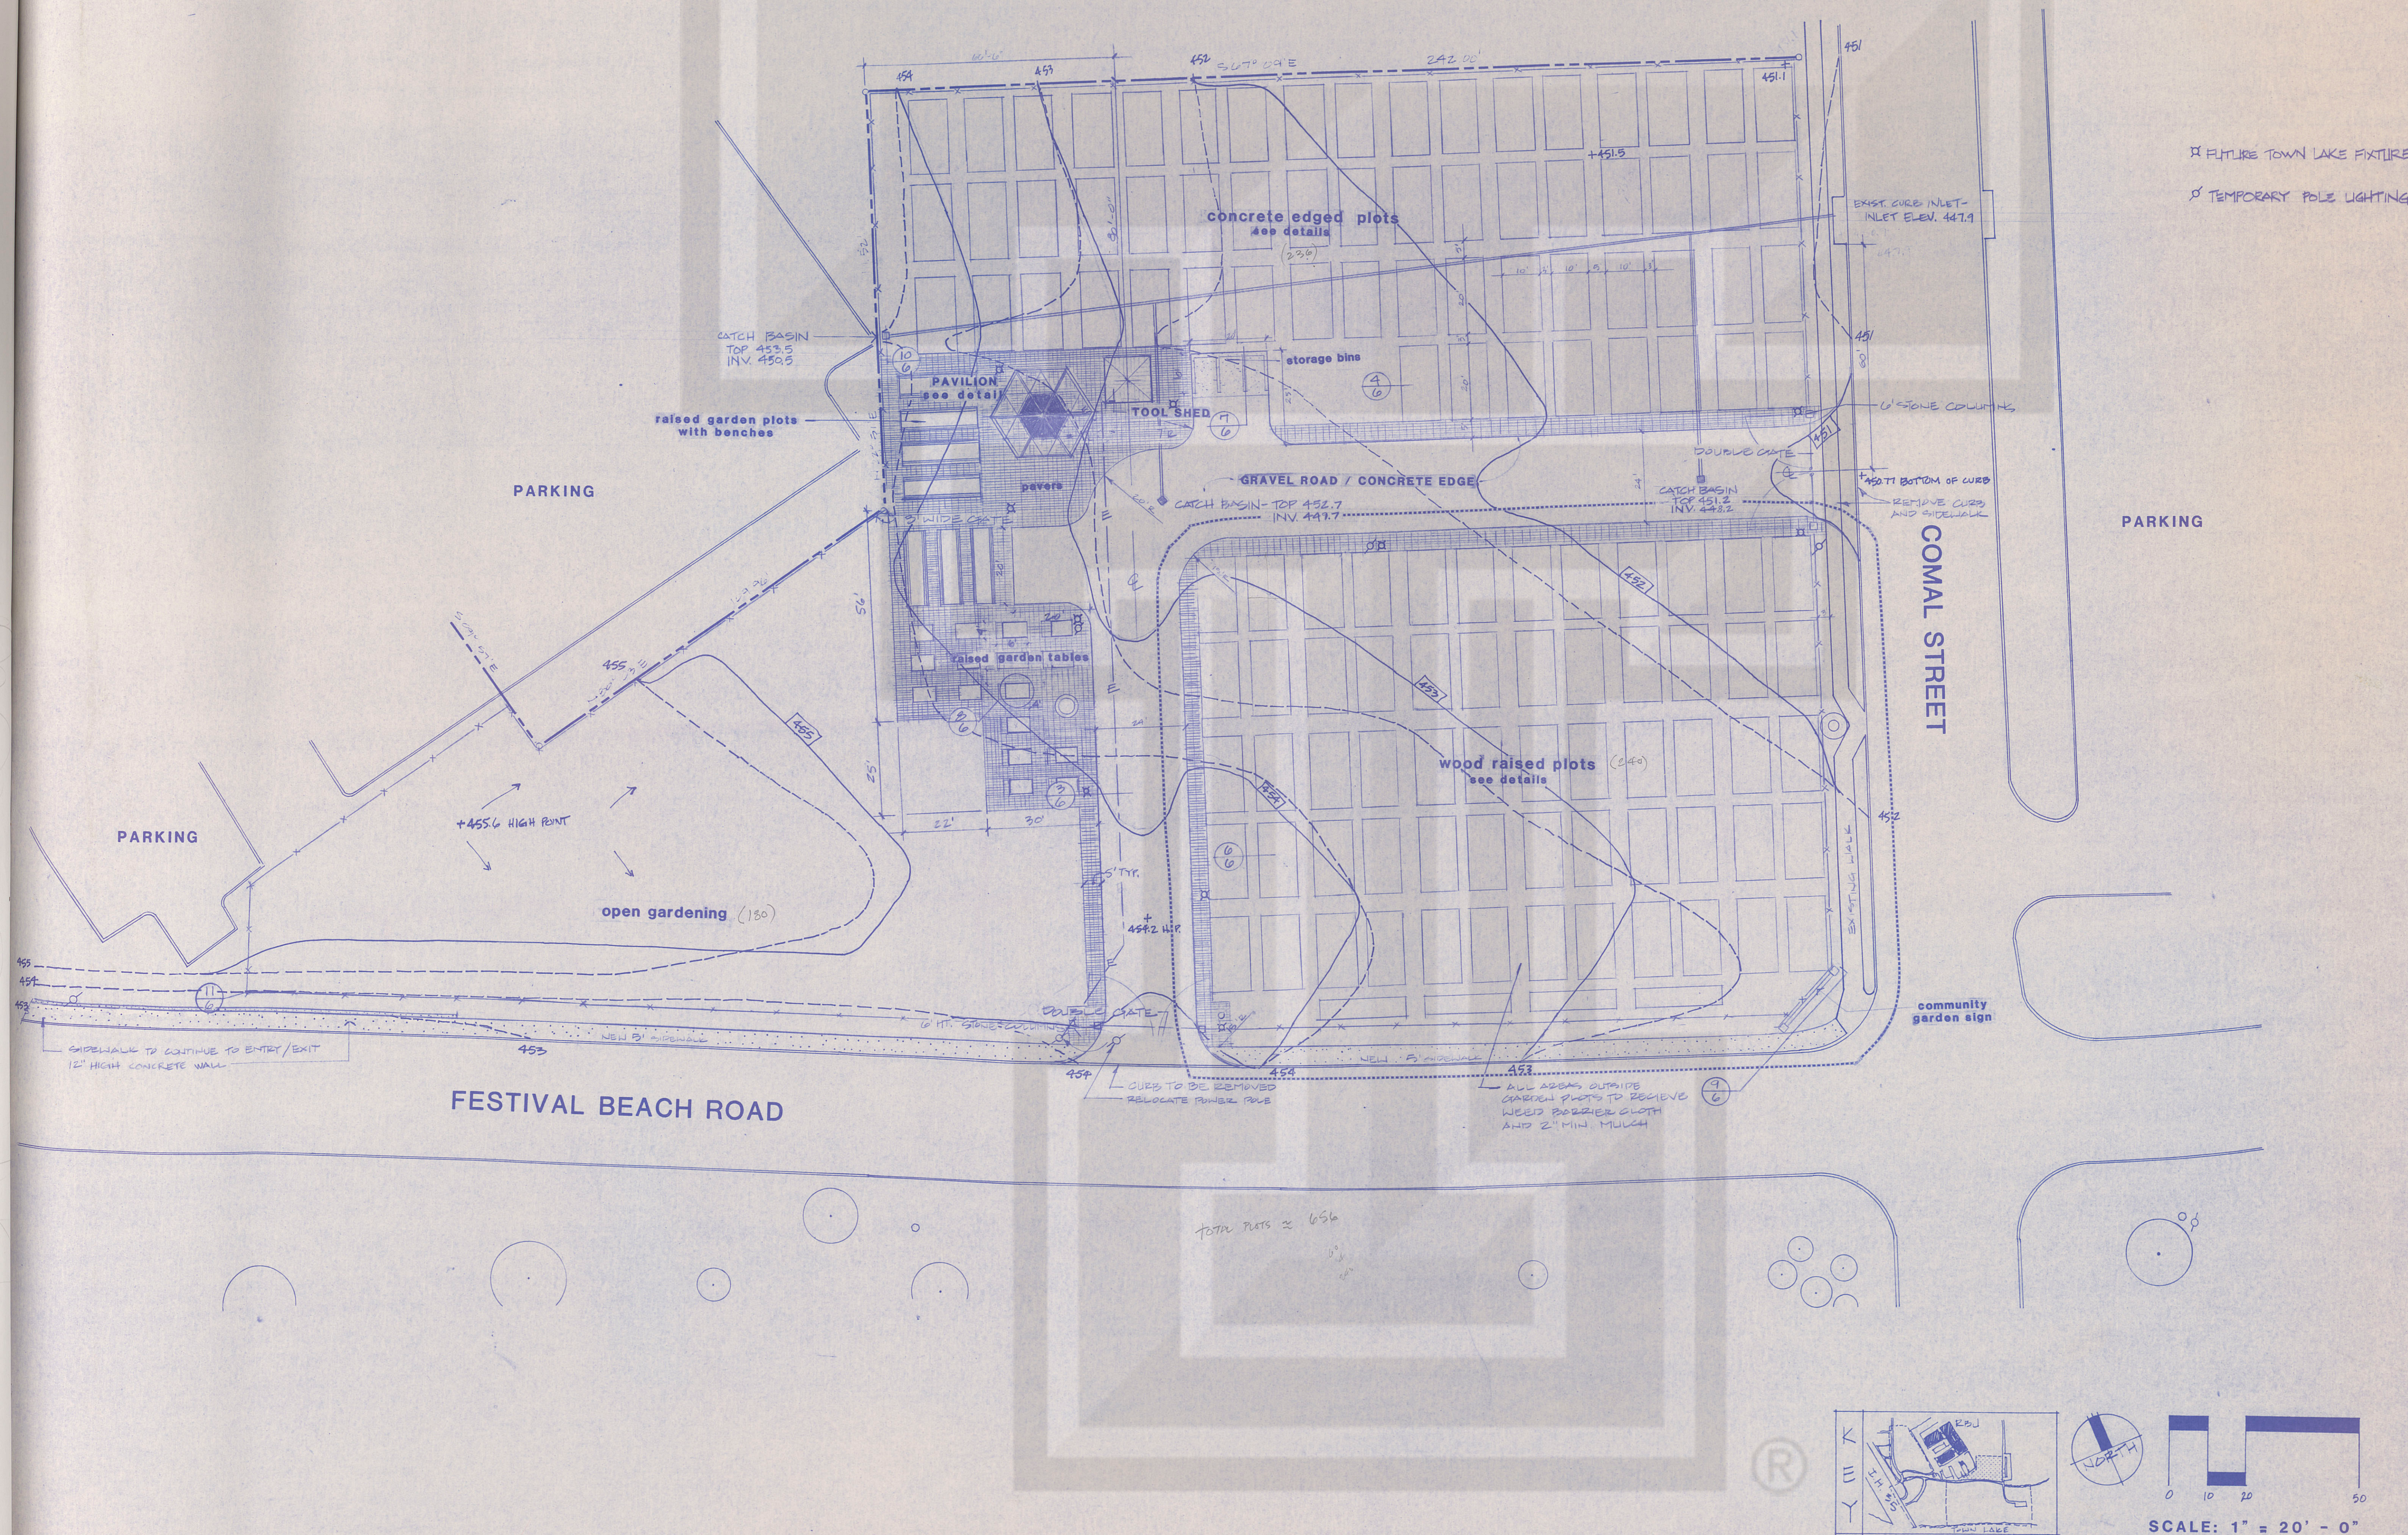

CG SITE LAYOUT & GRADING PLAN