


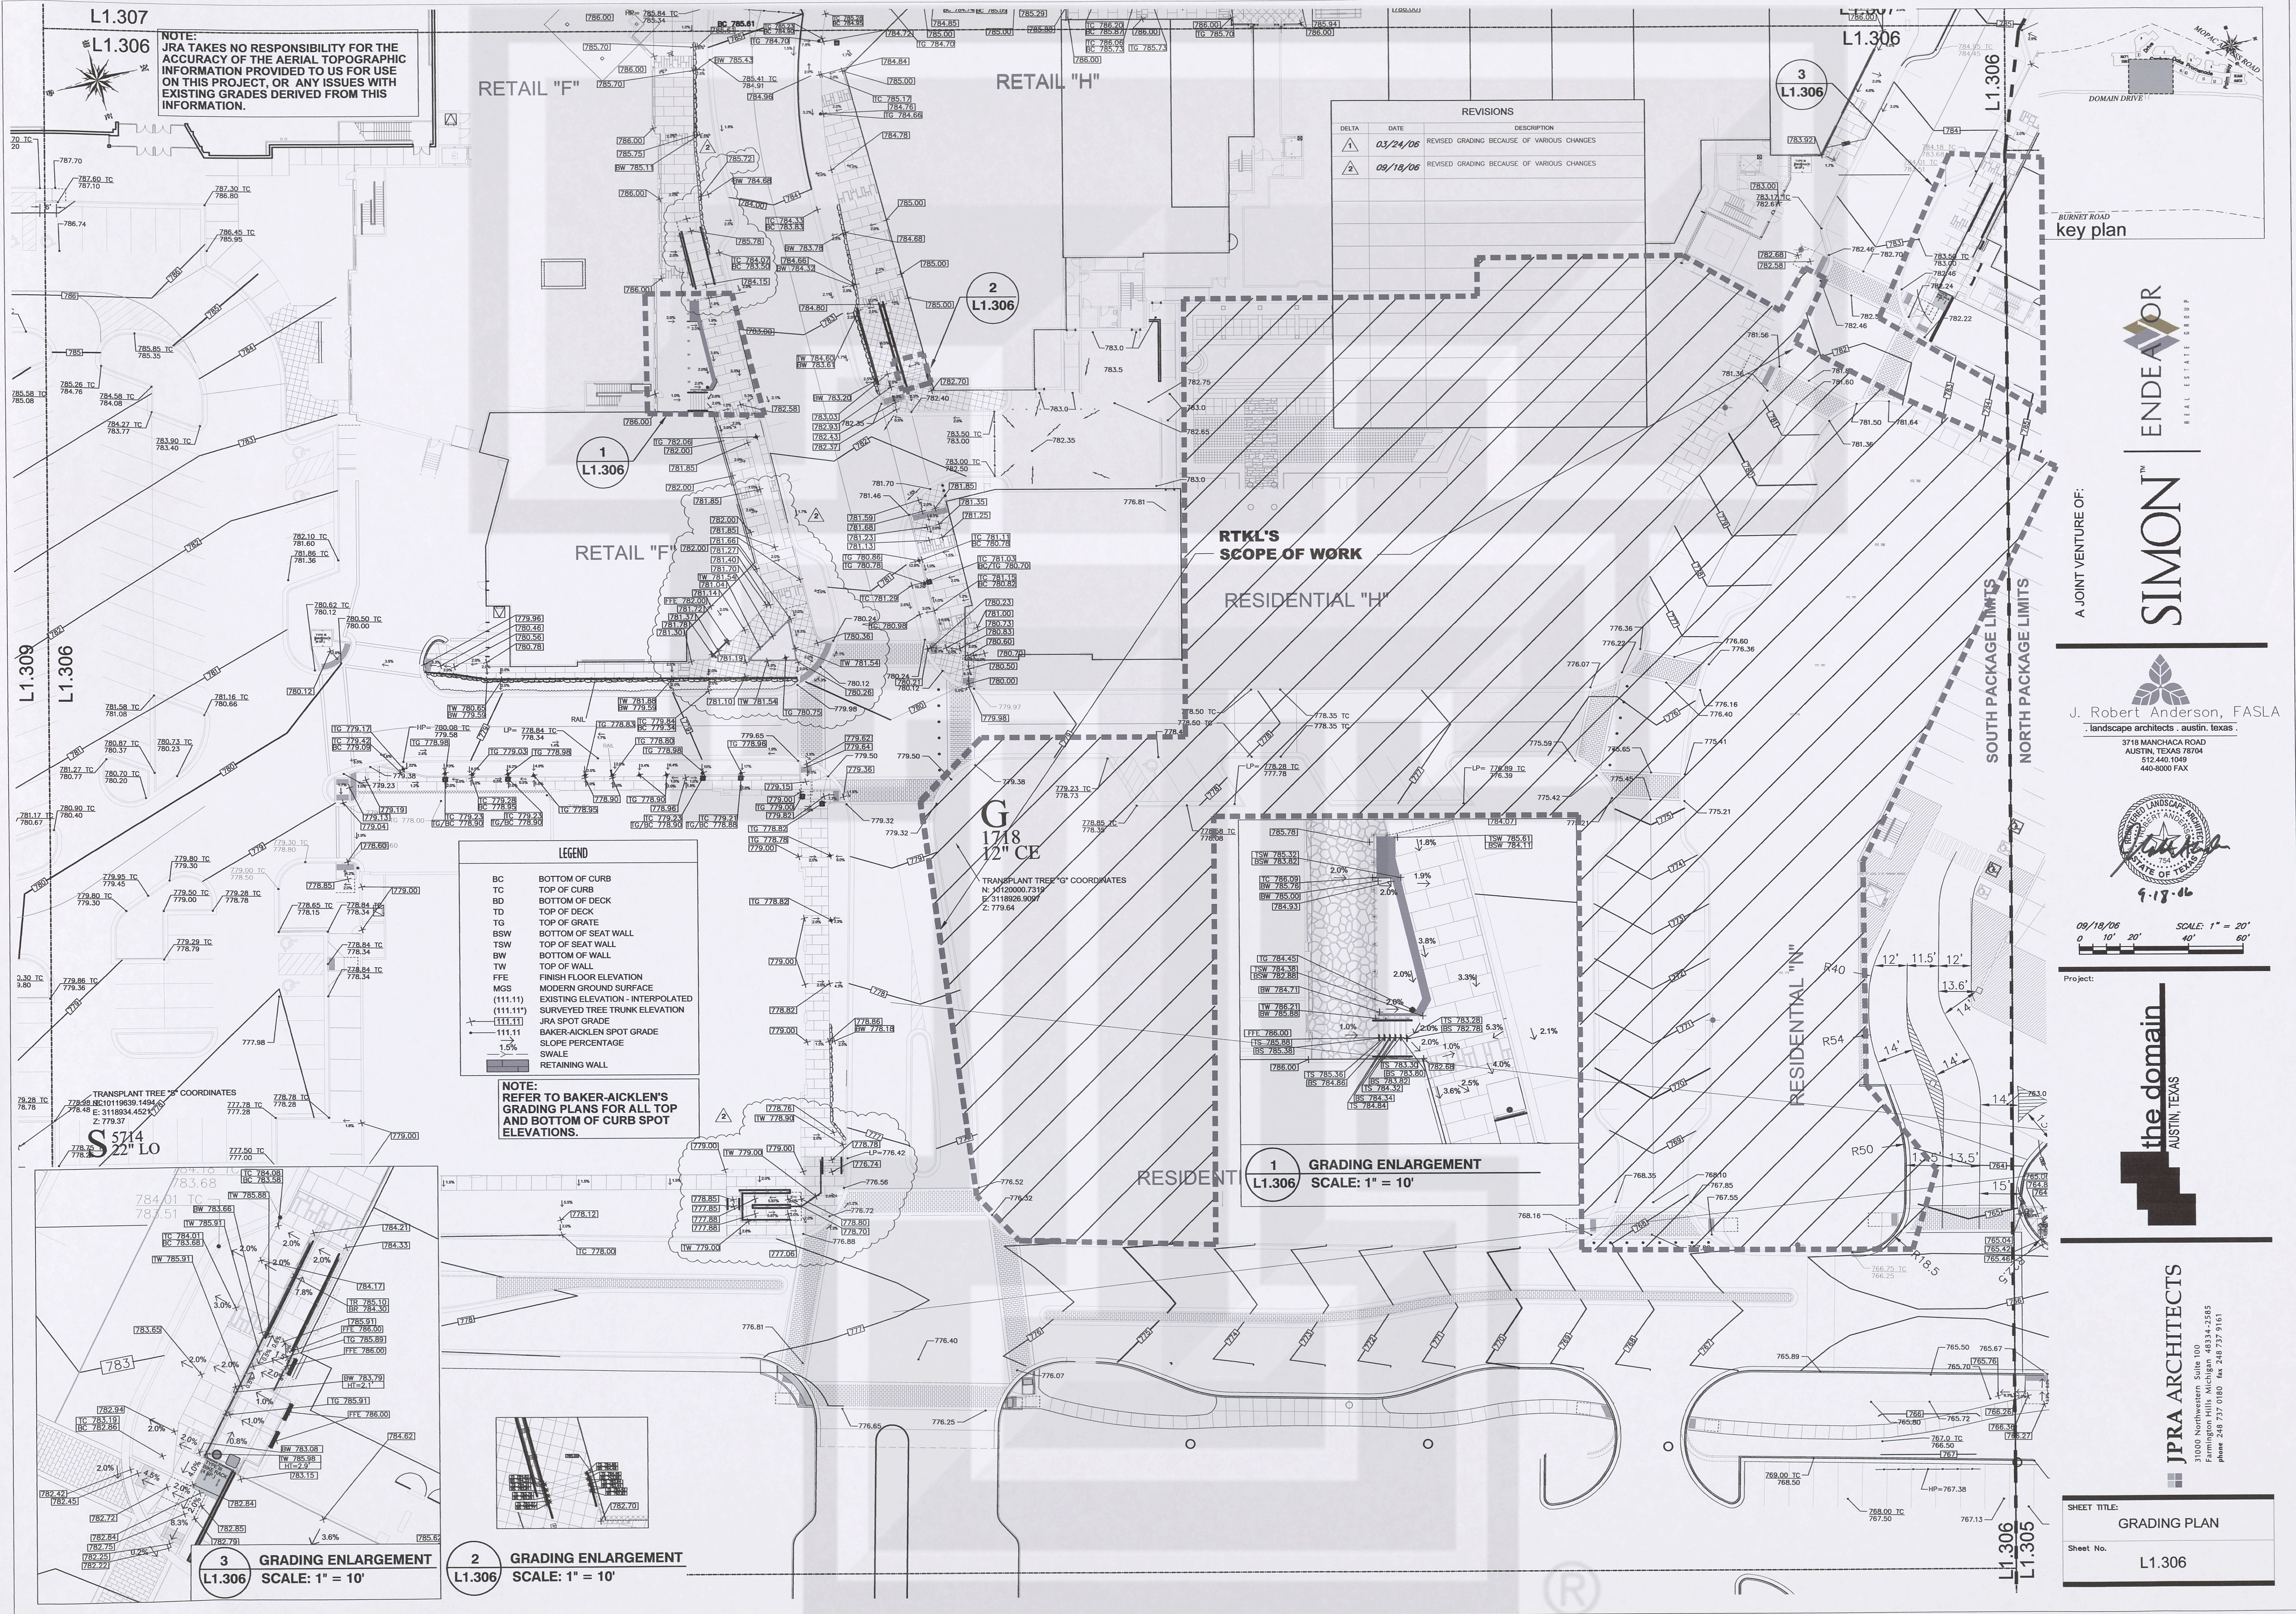

NOTE: JRA TAKES NO RESPONSIBILITY FOR THE ACCURACY OF THE AERIAL TOPOGRAPHIC INFORMATION PROVIDED TO US FOR USE ON THIS PROJECT, OR ANY ISSUES WITH EXISTING GRADES DERIVED FROM THIS INFORMATION.

REVISIONS		
DELTA	DATE	DESCRIPTION
①	03/24/06	REVISED GRADING BECAUSE OF VARIOUS CHANGES
②	09/18/06	REVISED GRADING BECAUSE OF VARIOUS CHANGES

- LEGEND**
- BC BOTTOM OF CURB
 - TC TOP OF CURB
 - BD BOTTOM OF DECK
 - TD TOP OF DECK
 - TG TOP OF GRATE
 - BSW BOTTOM OF SEAT WALL
 - TSW TOP OF SEAT WALL
 - BW BOTTOM OF WALL
 - TW TOP OF WALL
 - FEE FINISH FLOOR ELEVATION
 - MGS MODERN GROUND SURFACE
 - (111.11) EXISTING ELEVATION - INTERPOLATED
 - (111.11) SURVEYED TREE TRUNK ELEVATION
 - JRA SPOT GRADE
 - BAKER-AICKLEN SPOT GRADE
 - SLOPE PERCENTAGE
 - SWALE
 - RETAINING WALL

NOTE: REFER TO BAKER-AICKLEN'S GRADING PLANS FOR ALL TOP AND BOTTOM OF CURB SPOT ELEVATIONS.

1 GRADING ENLARGEMENT
SCALE: 1" = 10'

3 GRADING ENLARGEMENT
SCALE: 1" = 10'

2 GRADING ENLARGEMENT
SCALE: 1" = 10'

key plan

A JOINT VENTURE OF:

SIMON

J. Robert Anderson, FASLA
landscape architects - austin, texas
3718 MANHACCA ROAD
AUSTIN, TEXAS 78704
512.440.1049
440-8000 FAX

09/18/06 SCALE: 1" = 20'
0 10' 20' 40' 60'

Project:

the domain
AUSTIN, TEXAS

JPR ARCHITECTS
31000 Northshore, Suite 100
P.O. Box 10000, Dallas, Texas 75224
phone 214.737.0180 fax 214.737.9161

SHEET TITLE:
GRADING PLAN

Sheet No.
L1.306