

Date	Issues
01/27/12	Design Development
03/23/12	CD Check Set
06/08/12	La Cantera Pricing Set
07/11/12	Permit Set
10/11/12	For Construction

No.	Date	Revisions
8	10/15/12	For Construction Set

©2010 LRK, Inc.
Drawings, written material, and design concepts shall not be used or reproduced in whole or part in any form or format without prior written consent of LRK, Inc. Do not scale drawings. Use given dimensions only. If not shown, verify correct dimensions with the Architect. Contractor shall check and verify all dimensions and conditions at job site.

Seal
J. Robert
ANDERSON
LANDSCAPE ARCHITECTS
3708 MANCINIA ALLEY - AUSTIN, TEXAS 78704
P 512.455.0111 F 512.455.0112
WWW.JROBERTANDERSON.COM

Project Number: 01.11073.00

Project Name:

La Cantera Phase I

Market Street
San Antonio, Texas


Drawing Name:

HARDSCAPE DETAILS


Drawn By: RHD

Checked By: JRA


- NOTES:
1. REFER TO DETAIL 2/L204 FOR TYPICAL GRANITE WALL ELEVATION
 2. REFER TO DETAIL 3/L204 FOR TYPICAL GRANITE WALL AND GRANITE CURB SECTION
 3. ALL GRANITE TO BE SPLIT FACED, SUBMIT SAMPLE FOR APPROVAL
 4. PROVIDE MOCK-UP PER SPECS
 5. ALL WALLS TO BE STAKED IN FIELD PRIOR TO CONSTRUCTION FOR APPROVAL BY LANDSCAPE ARCHITECT
 6. REFER TO GRADING PLAN FOR DRAINAGE IN PLANTERS
 7. AVOID TRENCHING THROUGH ROOT BALL OF LIVE OAK TREES

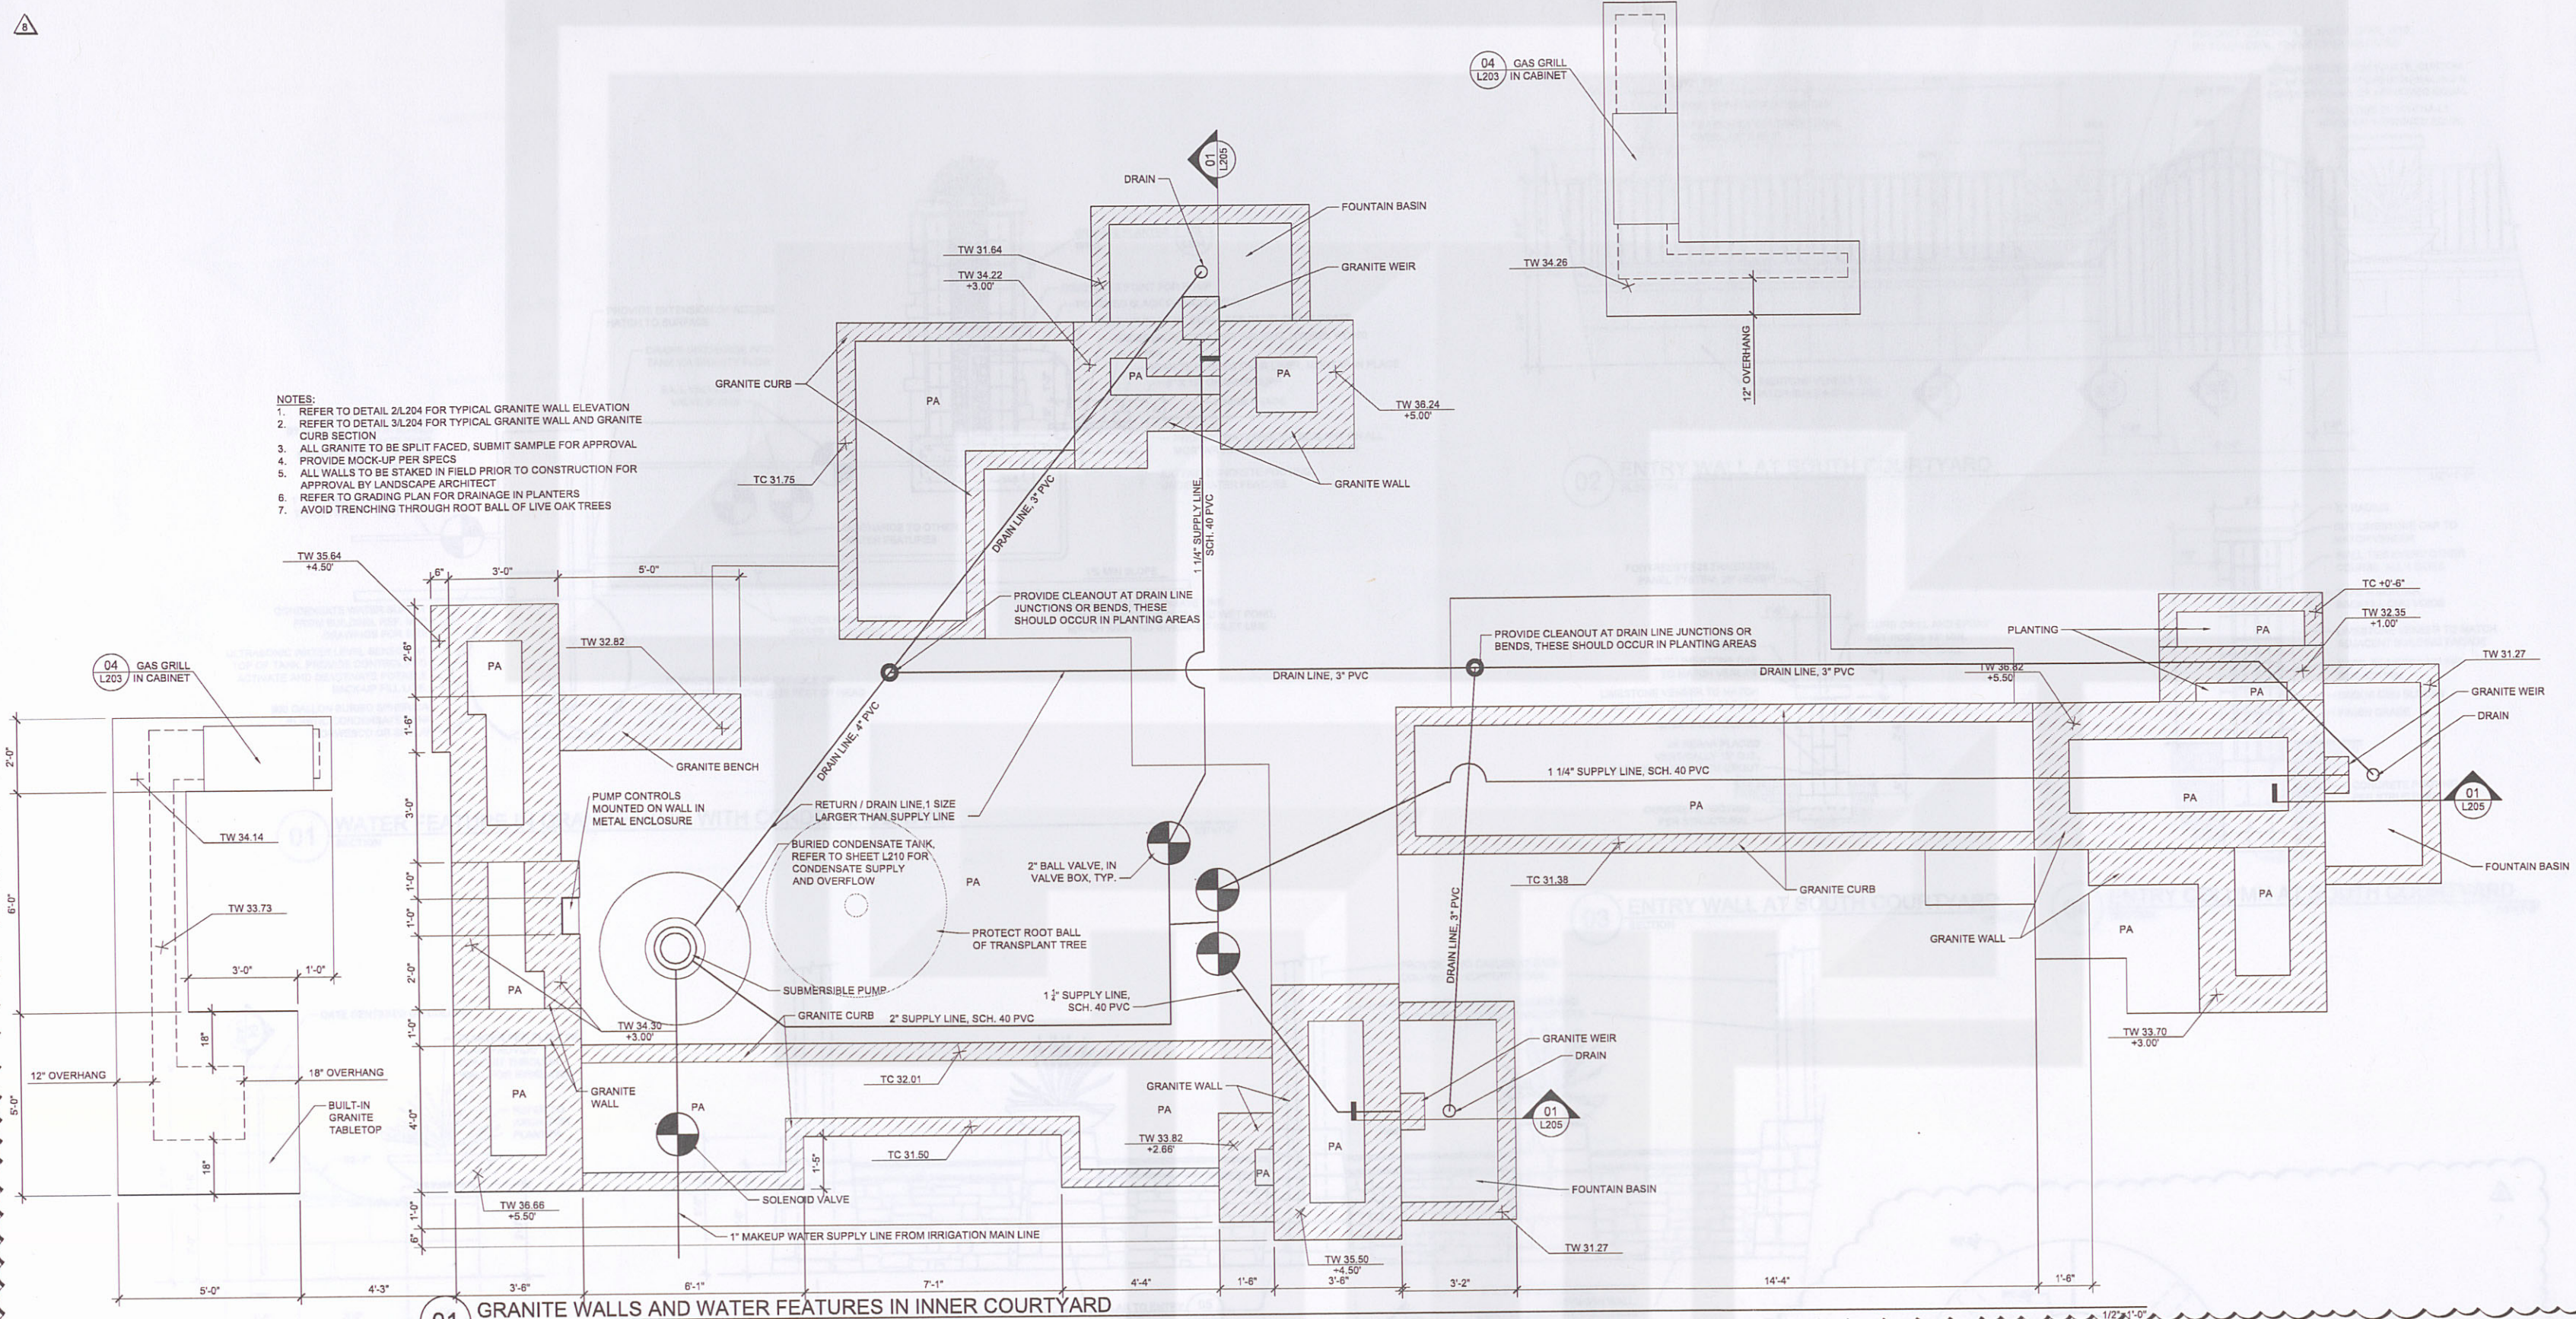


01 GRANITE WALLS AND WATER FEATURES IN INNER COURTYARD
PLAN

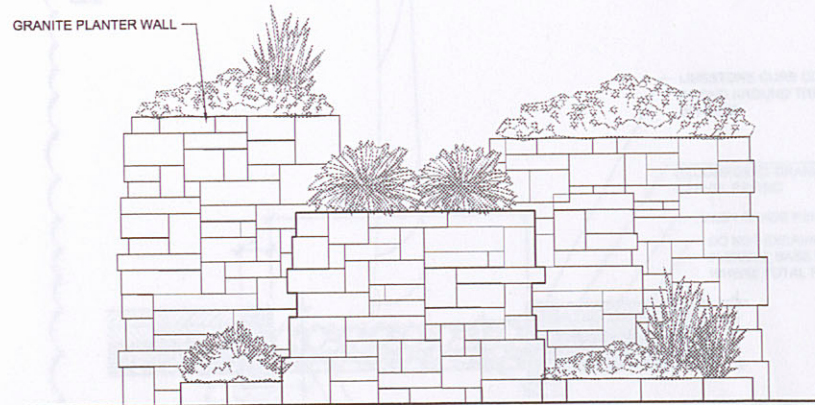

02 GRANITE WALLS TYPICAL ELEVATION
ELEVATION

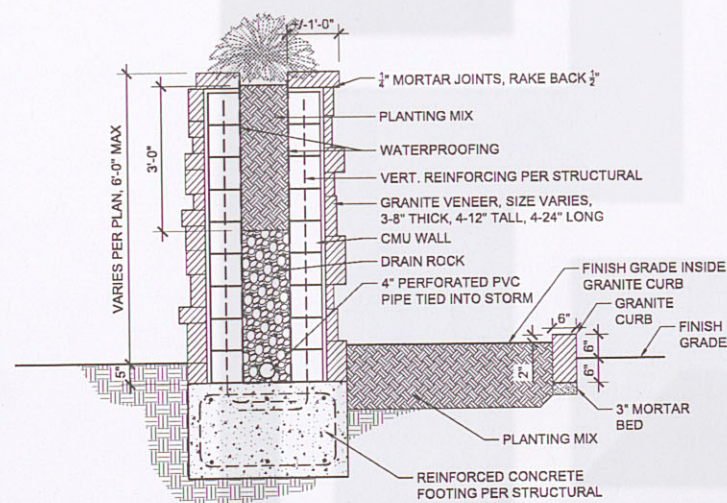

03 GRANITE WALLS TYPICAL SECTION
SECTION

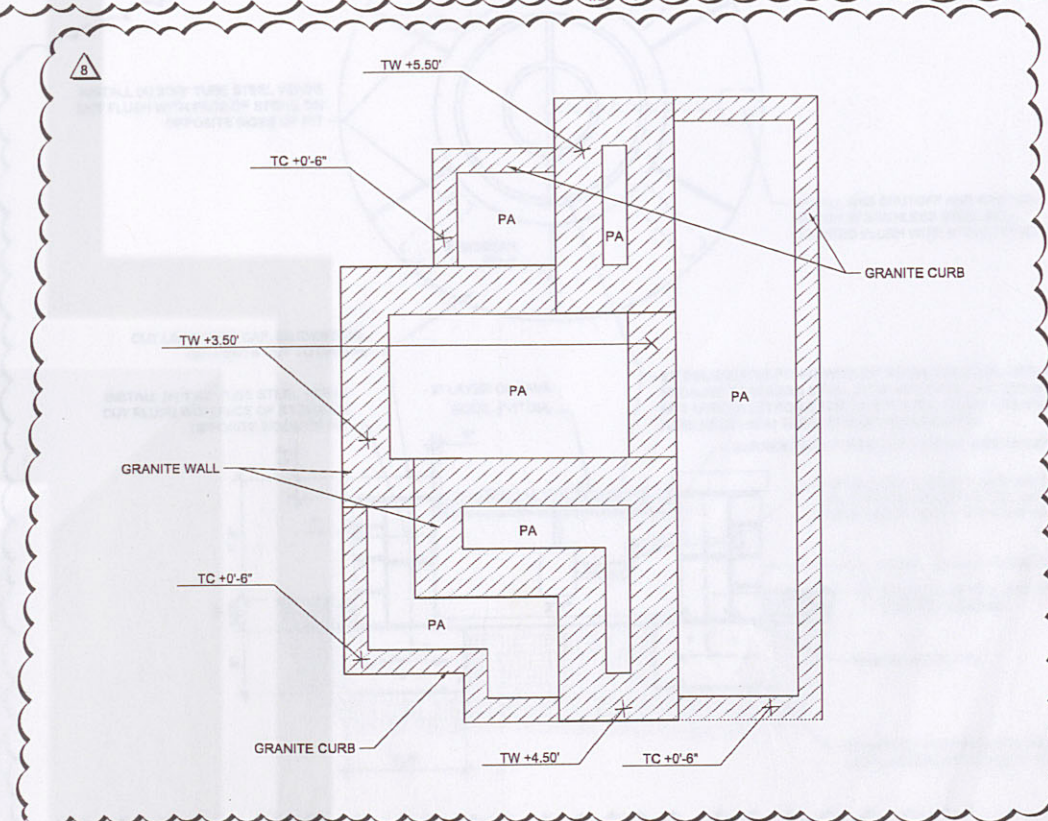

04 GRANITE WALL IN OUTER COURTYARD
PLAN