

Date	Issues
12.16.11	50% Design Development
01.27.12	Design Development
04.03.12	50% CD
03.16.12	
06.08.12	PRICING SET
07.11.12	PERMIT SET

No.	Date	Revisions
8	10/15/12	For Construction Set

©2012 LRK Inc.
Drawings, written material, and design concepts shall not be
used or reproduced in whole or part in any form or format
without prior written consent of LRK Inc. Do not scale drawings.
Use given dimensions only. If not shown, verify correct
dimensions with the Architect. Contractor shall check and verify
all dimensions and conditions at job site.

Seal



Project Number: 01.11073.00

Project Name:

La Cantera Mixed Use

6215 Via La Cantera
San Antonio, Texas 78256


Drawing Name:

Exterior Elevations

Drawn By: BD, MF, DS

Checked By: BD, BE

A301

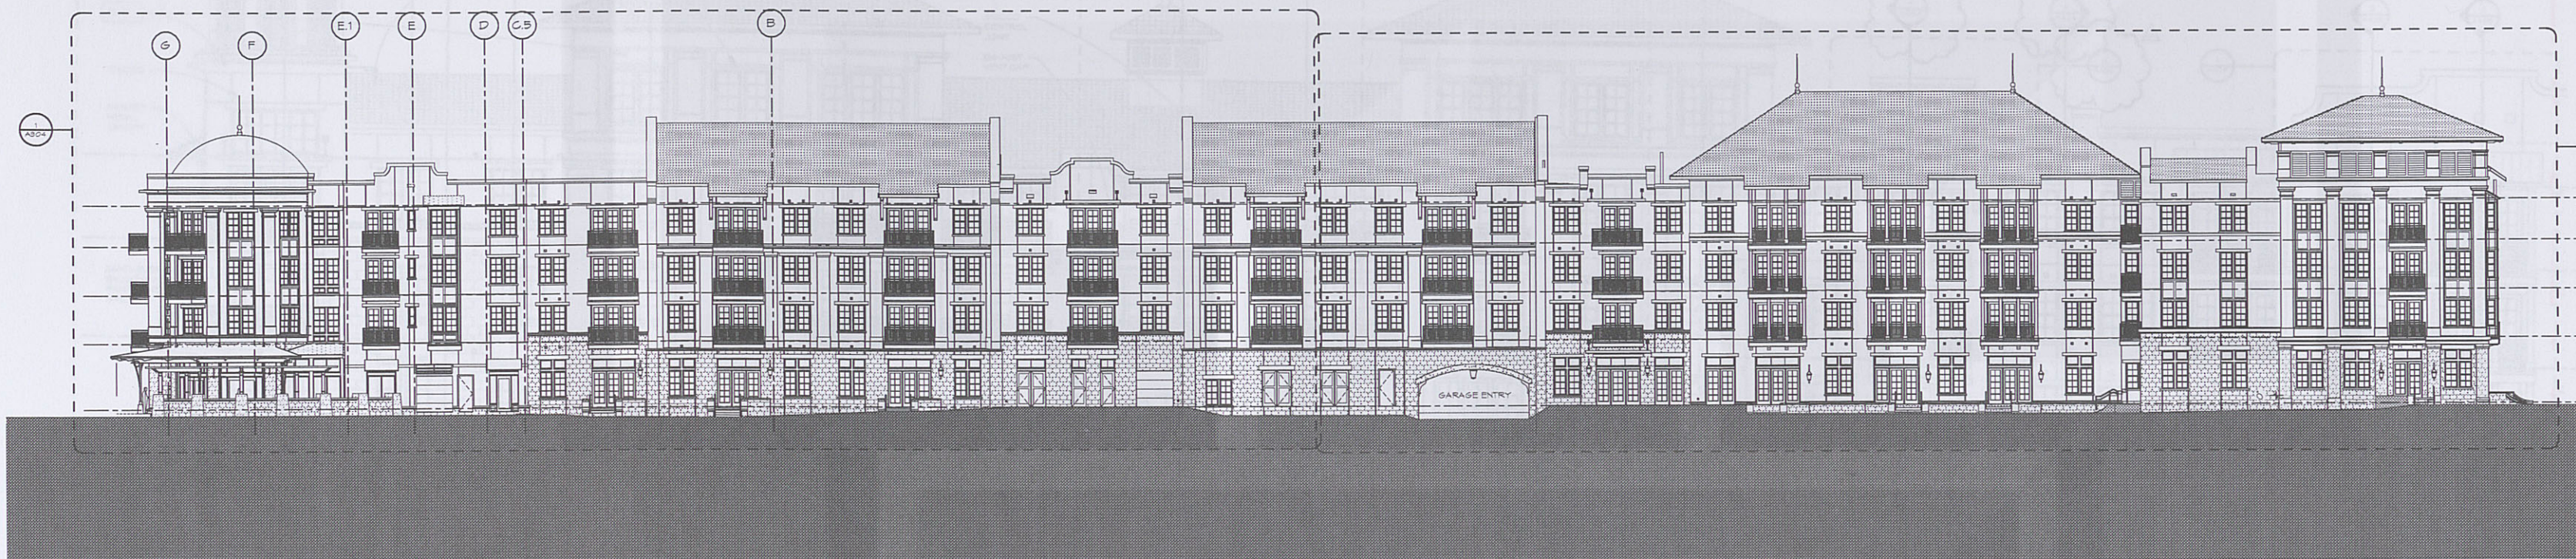

1 West Elevation

1/16" = 1'-0"



2 South Elevation

1/16" = 1'-0"

STONE	
ST01	RANDOM COURSE ASHLAR
ST02	NATURAL STONE - CUT - HEADER
ST03	NATURAL STONE - CUT - RUNNING
BOND	BOND PATTERN
BOND 01	4" EXPOSURE FIBER CEMENT
BOND 02	FIBER CEMENT PANELS WITH BATTENS
STUCCO	CEMENT STUCCO - ORANGE PEEL TEXTURE (TYPICAL AT FIELD)
PL-01	CEMENT STUCCO - SMOOTH (TYPICAL ALL STUCCO PLASTER, COLUMNS, AND TRIM PROFILES)
PL-02	
METAL COPING	
MC01	METAL COPING
WINDOWS	
SP-01	ALUMINUM STOREFRONT
ND1	RESIDENTIAL VINYL WINDOW
EDGE	
MR01	STANDING SEAM COPPER ROOF
MISCELLANEOUS	
CT-01	CONCRETE TILE - SHAPE 01
COPPER	FLAT SEAM COPPER ROOF DOME
FRP-01	FIBERGLASS COLUMN
ND-01	SIMULATED WOOD POSTS AND BRACKETS

NOTE: REFER TO COLOR ELEVATION SHEET SERIES A310'S FOR MATERIAL AND PAINT COLORS.