
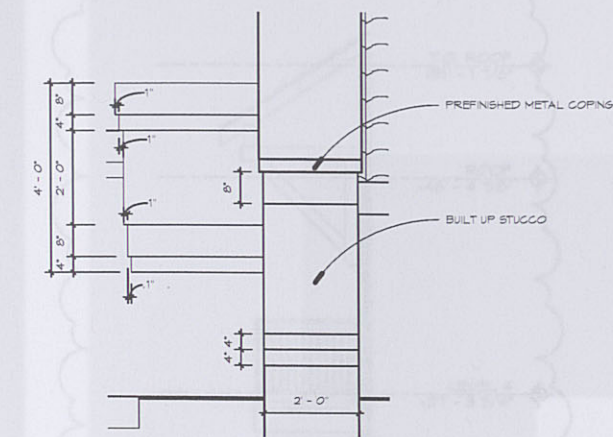


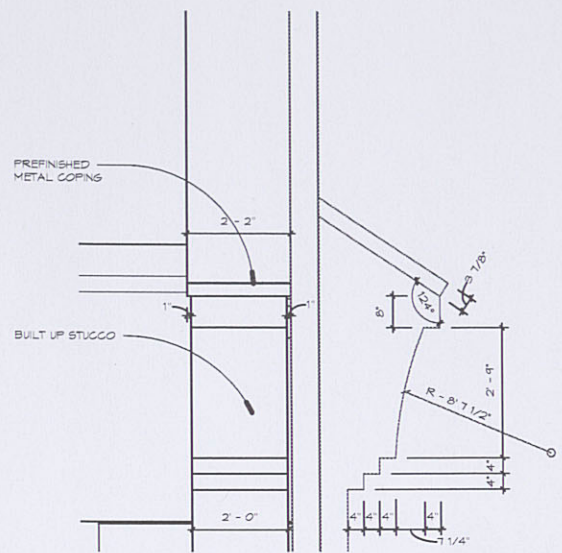

1 PARAPET WALL

1/2" = 1'-0"

2 PARAPET WALL

1/2" = 1'-0"

- TYPICAL SECTION NOTES
1. EXTERIOR WALL SHALL BE 1 HOUR RATED PER UL 1556 AT JOIST FRAME CONSTRUCTION - REFER TO WALL TYPE J/A2003.
 2. REFER TO SHEET A2008 AND A2009 FOR FLOOR/CEILING AND ROOF/CEILING ASSEMBLIES.
 3. REFER TO SHEETS A430, A431, A432, FOR TRIM AND PLASTER PROFILE DESIGNATIONS.

- STONE
- STO1 RANDOM COURSE ASHLAR
 - STO2 NATURAL STONE - CUT - HEADER
 - STO3 NATURAL STONE - CUT - RUNNING BOND PATTERN
- SIDING
- SIDNS 01 4" EXPOSURE FIBER CEMENT SIDING
 - SIDNS 02 FIBER CEMENT PANELS WITH BATTENS
- STUCCO
- STUCCO CEMENT STUCCO - ORANGE PEEL TEXTURE (TYPICAL AT FIELD)
 - PL-01 CEMENT STUCCO - SMOOTH (TYPICAL ALL STUCCO PLASTER, COLUMNS, AND TRIM PROFILES)
- METAL COPING
- MC01 METAL COPING
- WINDOWS
- WDO08 ALUMINUM STOREFRONT
 - WDO1 RESIDENTIAL VINYL WINDOW
- ROOF
- RR01 STANDING SEAM COPPER ROOF
- MISCELLANEOUS
- GT-01 CONCRETE TILE - SHAPE 01
 - COFFER PLAT SEAM COPPER ROOF DOME
 - TRF-01 FIBERGLASS COLUMN
 - MO-01 SIMULATED WOOD POSTS AND BRACKETS
- **NOTE: REFER TO COLOR ELEVATION SHEET SERIES A310'S FOR MATERIAL AND PAINT COLORS.**



Looney Ricks Kiss

Architecture Planning Interiors Research
175 Toyota Plaza, Suite 600
Memphis, Tennessee 38103
Telephone 901.521.1440
Fax 901.525.2760
E-mail info@lrk.com

Client:

LOADSTAR, Inc.

9830 Colonnade Boulevard, Suite 600

San Antonio, Texas 78230

Issues

Date Issues

06.08.12 PRICING SET
07.11.12 PERMIT SET

No. Date Revisions

1 10/15/12 For Construction Set

©2012 LRK Inc.
Drawings, written material, and design concepts shall not be used or reproduced in whole or part in any form or format without prior written consent of LRK Inc. Do not scale drawings. Use given dimensions only. If not shown, verify correct dimensions with the Architect. Contractor shall check and verify all dimensions and conditions at job site.



Project Number: 01.11073.00

Project Name:

La Cantera Mixed Use

6215 Via La Cantera
San Antonio, Texas 78256

Drawing Name:

West Wall Elevation & Section

Drawn By: BD, MF, DS

Checked By: BD, BE

3 Enlarged Elevation

1/4" = 1'-0"

4 Wall Section

1/4" = 1'-0"

5 Enlarged Elevation

1/4" = 1'-0"

6 Wall Section

1/4" = 1'-0"

A415