
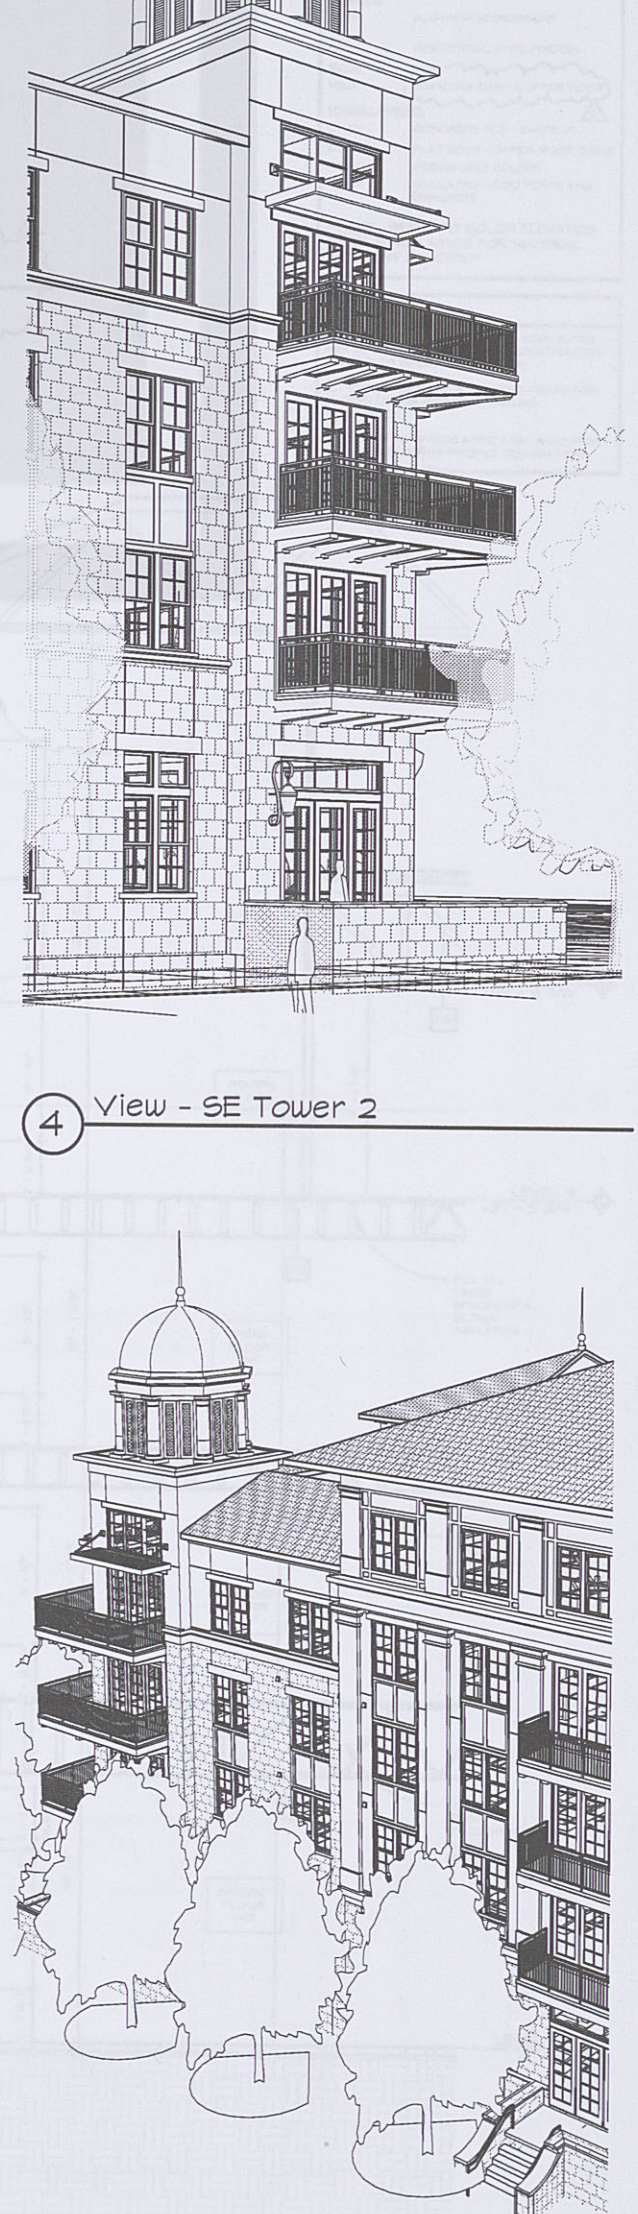
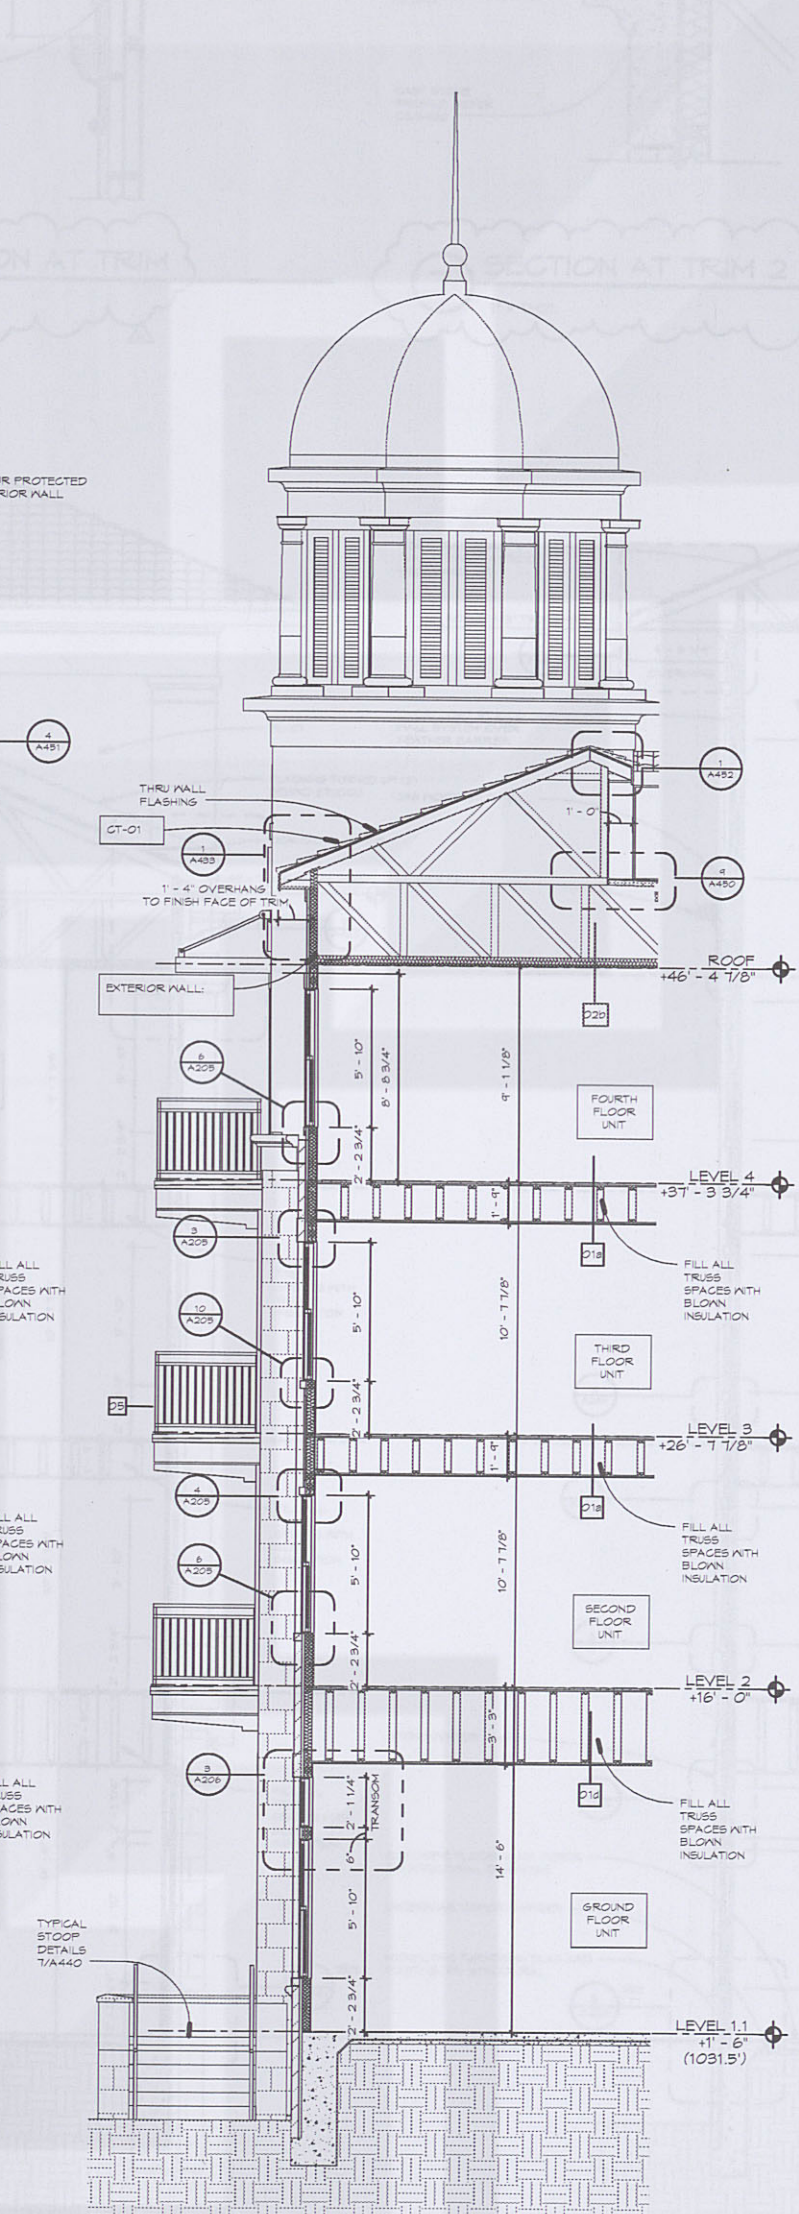
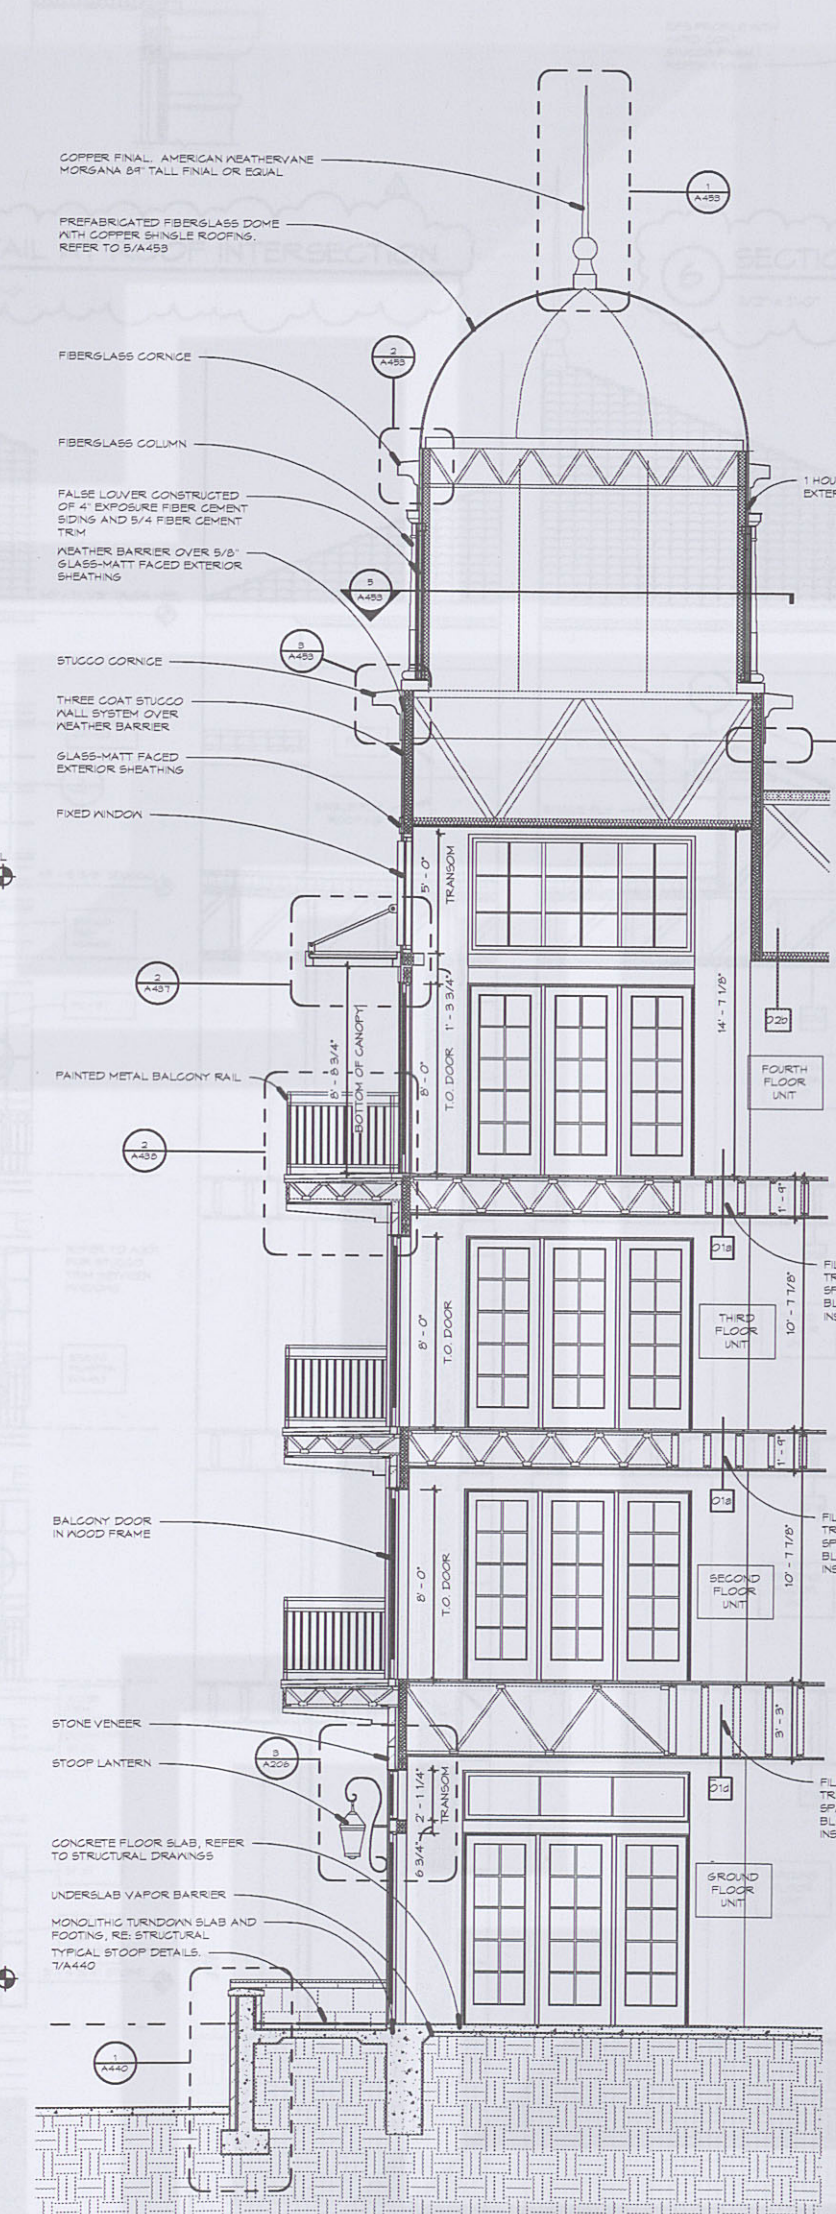


- STONE
ST01
ST02
ST03
SDNS
SDNS 01
SDNS 02
STUGG
FL-01
FL-02
METAL CORING
MCO1
KNDGNS
SP01
R01
SGCE
MR01
MISCELLANEOUS
CT-01
COPPER
FRP-01
AD-01
- RANDOM COURSE ASHLAR
NATURAL STONE - CUT - HEADER
NATURAL STONE - CUT - RUNNING
BOND PATTERN
4" EXPOSURE FIBER CEMENT
SDNS
FIBER CEMENT PANELS WITH
BATTENS
CEMENT STUGGO - ORANGE FEEL
TEXTURE TYPICAL AT FIELD
CEMENT STUGGO - SMOOTH
TYPICAL ALL STUGGO PLASTERS,
COLUMNS, AND TRIM PROFILES
METAL CORING
ALUMINUM STOREFRONT
RESIDENTIAL VINYL WINDOW
STANDING SEAM COPPER ROOF
CONCRETE TILE - SHAPE 01
FLAT SEAM COPPER ROOF DOME
FIBERGLASS COLUMN
SIMULATED WOOD POSTS AND
BRACKETS
- **NOTE: REFER TO COLOR ELEVATION
SHEET SERIES A310'S FOR MATERIAL
AND PAINT COLORS**

- TYPICAL SECTION NOTES
1. EXTERIOR WALL SHALL BE 1 HOUR RATED
PER U.L. 558A AT WOOD FRAME CONSTRUCTION
- REFER TO WALL TYPE J/A2008.
2. REFER TO SHEET A2008 AND A2009 FOR
FLOOR/CEILING AND ROOF/CEILING
ASSEMBLIES.
3. REFER TO SHEETS A490, A491, A492 FOR
TRIM AND PLASTER PROFILE DESIGNATIONS.

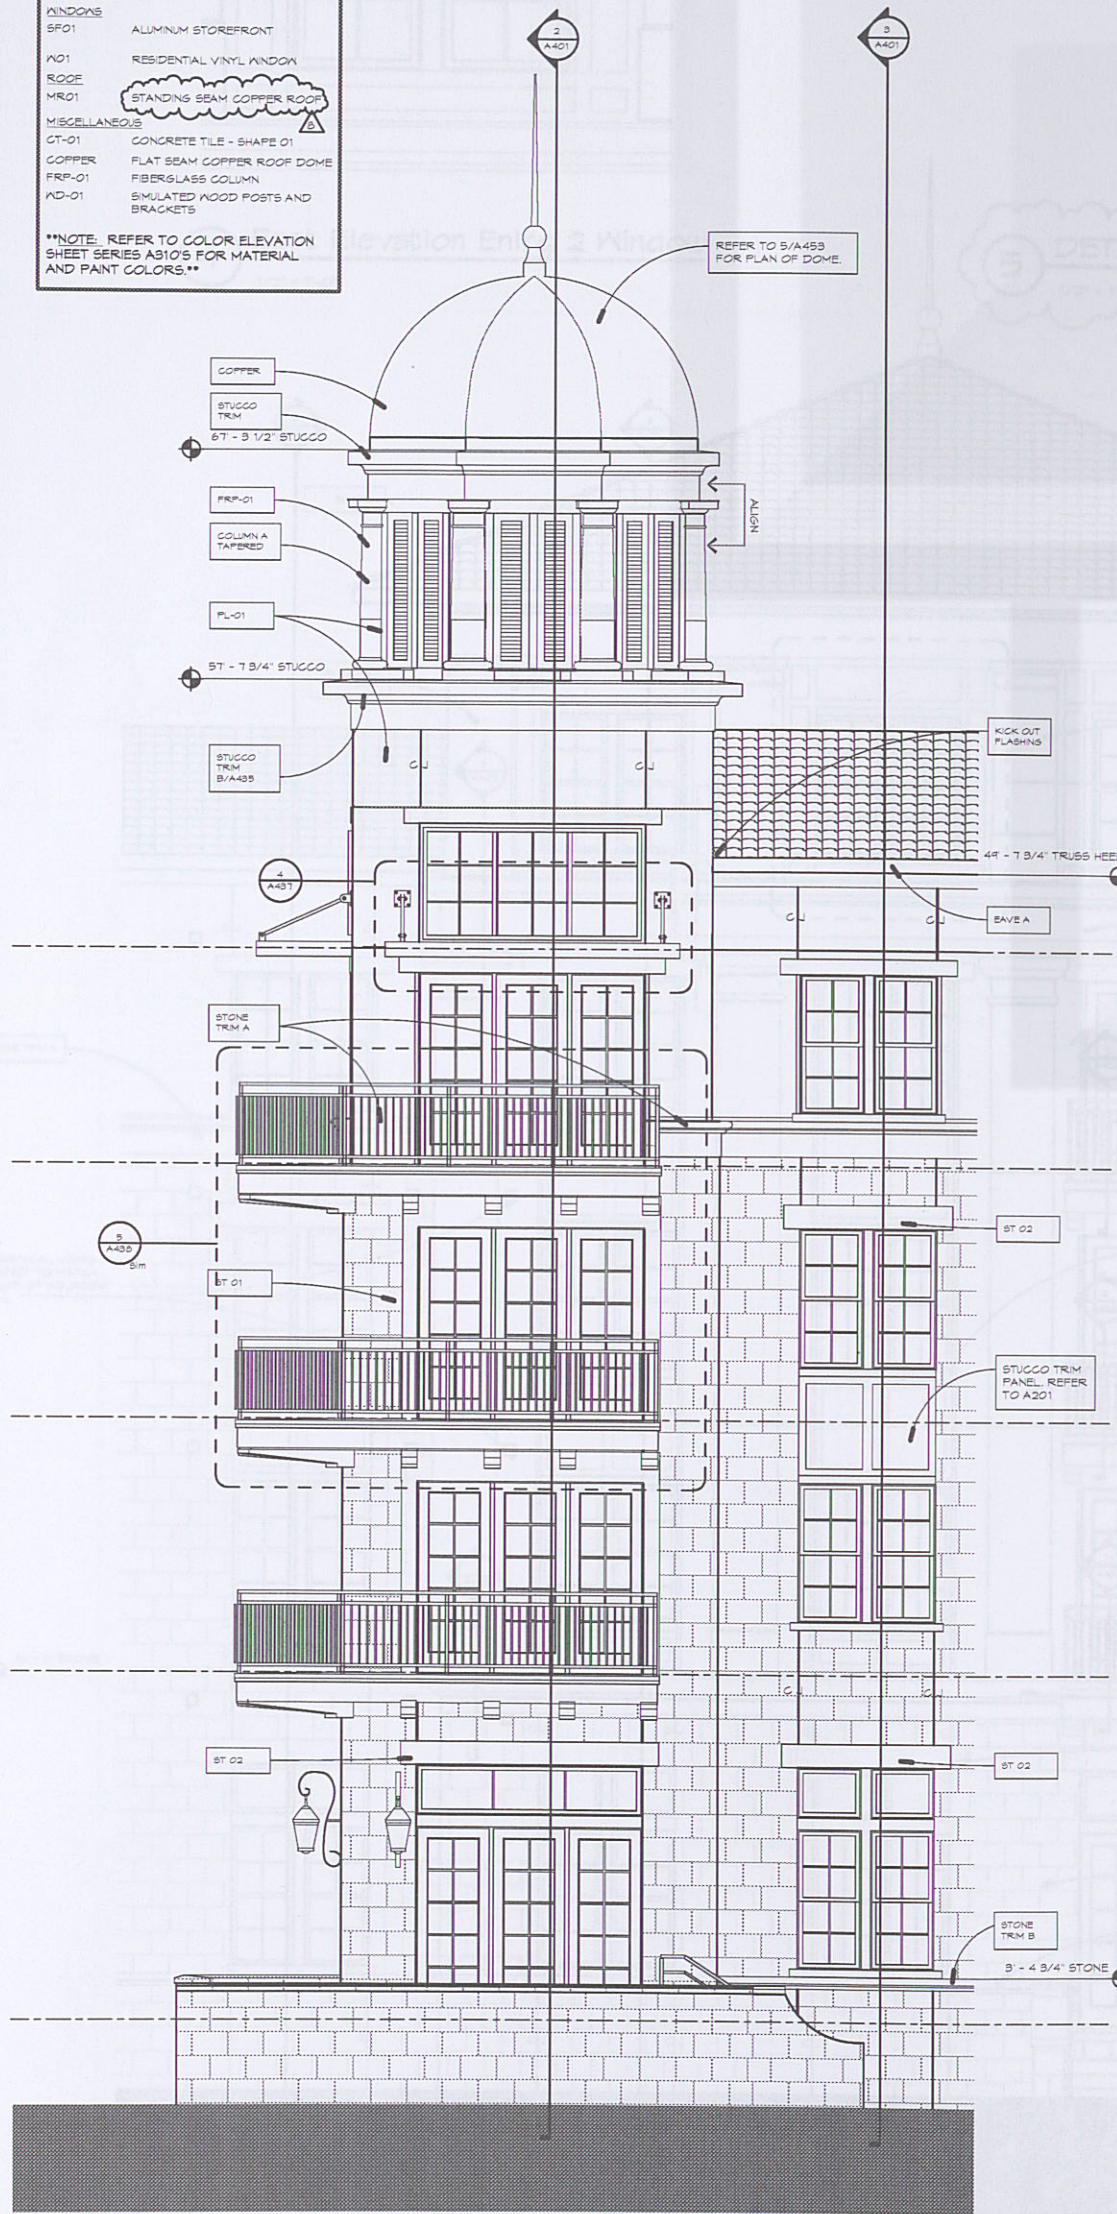

1 Enlarged Elevation
1/4" = 1'-0"

2 Wall Section
1/4" = 1'-0"

3 Wall Section
1/4" = 1'-0"

5 View - SE Tower

LRK
Looney Ricks Kiss


Architecture Planning Interiors Research
175 Toyota Plaza, Suite 600
Memphis, Tennessee 38103
Telephone 901.521.1440
Fax 901.525.2760
E-mail info@lrk.com

Client:
LOADSTAR, Inc.
9830 Colonnade Boulevard, Suite 600
San Antonio, Texas 78230

Issues	
Date	Issues
12.16.11	50% Design Development
01.27.12	Design Development
04.03.12	50% CD
06.08.12	PRICING SET
07.11.12	PERMIT SET

No.	Date	Revisions
1	10/15/12	For Construction Set

©2012 LRK Inc.
Drawings, written material, and design concepts shall not be
used or reproduced in whole or part in any form or format
without prior written consent of LRK Inc. Do not scale drawings.
Use given dimensions only. If not shown, verify correct
dimensions with the Architect. Contractor shall check and verify
all dimensions and conditions at job site.

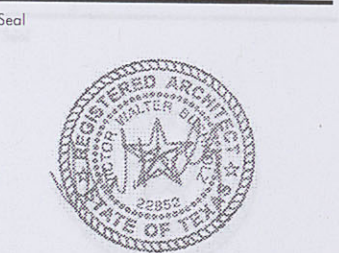

Project Number: 01.11073.00
Project Name:
La Cantera Mixed Use
6215 Via La Cantera
San Antonio, Texas 78256

Drawing Name:
Southeast Tower Elevation & Section

Drawn By: BD, MF, DS
Checked By: BD, BE

A401