


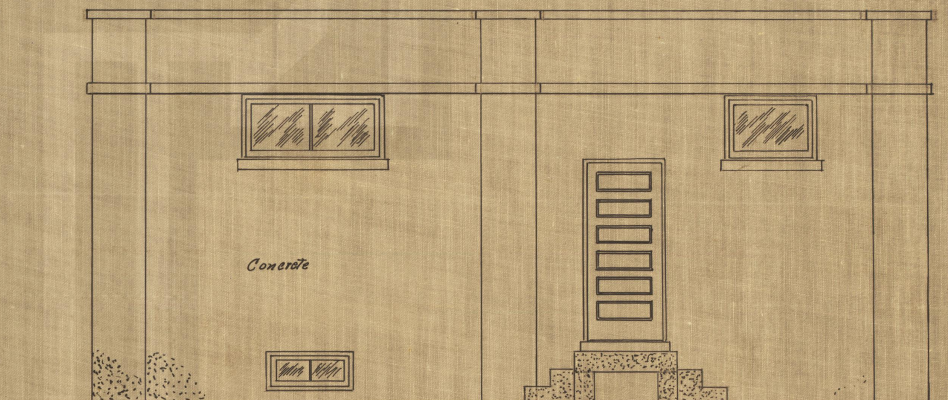

SOUTH ELEVATION

Scale 1/4" = 1'




NORTH ELEVATION

Scale 1/4" = 1'

Pastex Cotton Mills

FROM	
ARCHITECTURAL Department	
Double U Can. Plant Co., Texas	
Drawn by <i>A.E.G.</i>	Date <i>2-27-13</i>
Traced by <i>A.E.G.</i>	Date <i>3-29-13</i>
Approved	Date
Drawing No. <i>13017</i>	
Sheet No. <i>1</i>	
Scale <i>1/4" = 1'</i>	

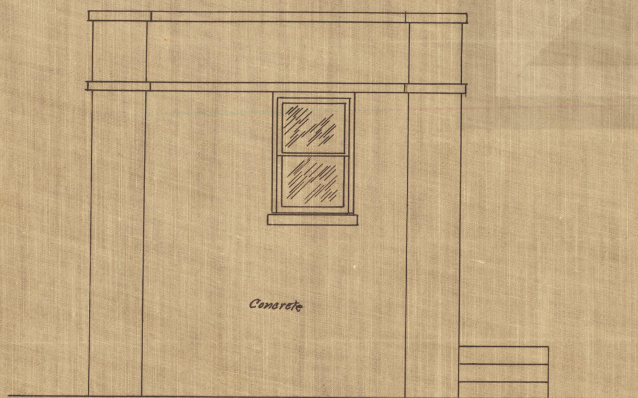


EAST ELEVATION

Scale $\frac{1}{4}"=1'$



WEST ELEVATION


Scale $\frac{1}{4}"=1'$

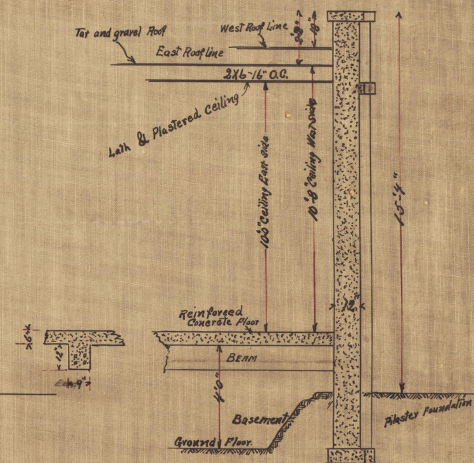

SECTION

Scale $\frac{1}{4}"=1'$


FROM	
ARCHITECTURAL	
Donato U Co., Fort City, Texas	Department
Drawn by R.E.G.	Date 2-26-13
Traced by R.E.G.	Date 3-24-13
Approved	Date
Drawing No. 13017	
Sheet No. 2	
Scale $\frac{1}{4}"=1'$	

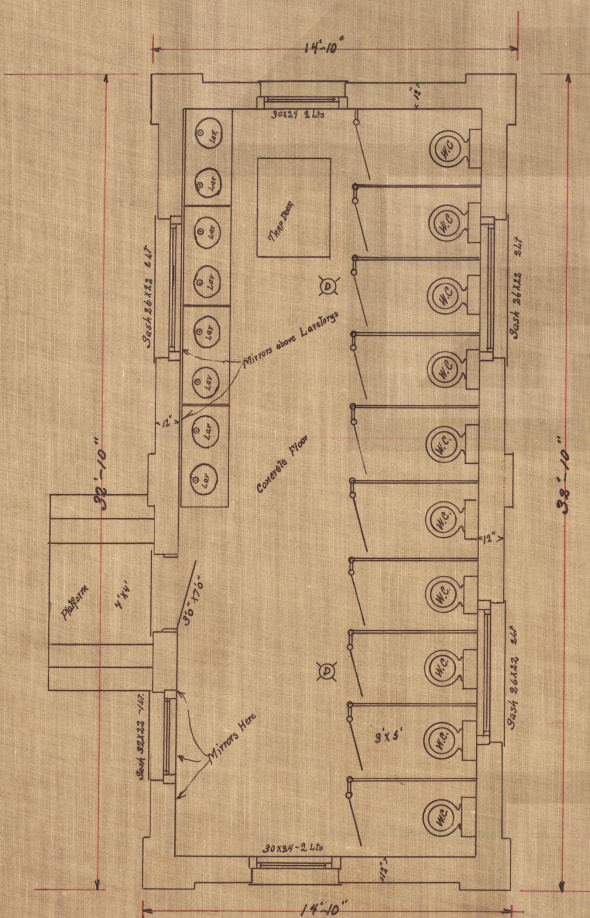

LADIES TOILET

FLOOR PLAN

Scale 1/4"=1'

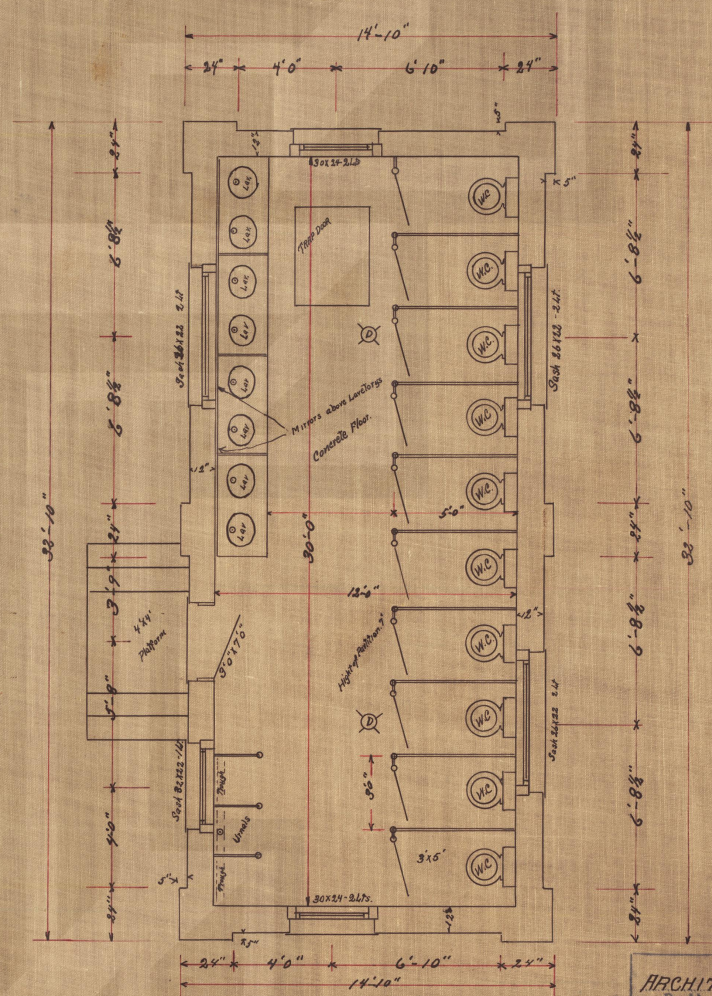

GENT'S TOILET

FLOOR PLAN

Scale 1/4"=1'

FROM	
ARCHITECTURAL	Department
Douglas O. Co., Post City, Texas	
Drawn by	R.E.G. Date 2-26-13
Traced by	R.E.G. Date 3-24-13
Approved	Date
Drawing No. 13017	
Sheet No. 3	
Scale 1/4"=1'	