


TED & DOROTHY
SERNA
BRIGHTSIDE
RANCH

HEMPSTEAD, TEXAS

Revisions:

No.	By	Date	Comments
1	ACR	07/20/00	Deleted Reference to Detail 5/12
2	ACR	07/20/00	Changed Dimensions SW of Guest House
3	ACR	07/25/00	Added Grades around Guest House
4	ACR	08/02/00	Added section of fence along west side of drive between planting beds
5	ACR	08/02/00	Added stone border along west side of drive to buffer guest parking

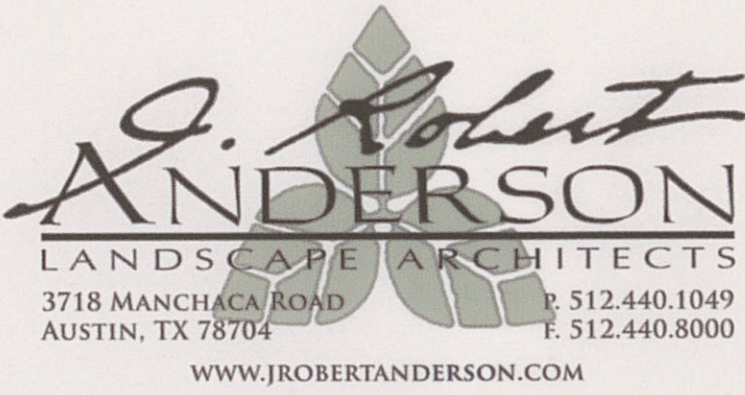

1715 So. Capital of Texas Hwy. ste. 105
Austin, Texas 78746


512.329.8882
mail@JRobertAnderson.com fax 512.329.8883

Key Plan:

Sheet Title:

BACK AREA
SITE PLAN
& GRADING

Job Name:	Brightside Ranch	Scale:	1" = 10'-0"
Issue Date:	6-30-00	Issue For:	Ted and Dorothy Serna
Drawn By:	ACR	Checked By:	JRA

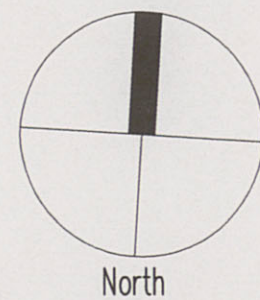

Sheet #:

7
of 12

