



Architecture Planning Interiors Research
175 Toyota Plaza, Suite 600
Memphis, Tennessee 38103
Telephone 901.521.1440
Fax 901.525.2760
E-mail info@lrk.com

Client:
LOADSTAR, Inc.
9830 Colonnade Boulevard, Suite 600
San Antonio, Texas 78230

Issues and Revisions

No.	Date	Issues

No.	Date	Revisions

©2010 LRK Inc.
Drawings, without material, and design concepts shall not be used or reproduced in whole or part in any form or format without prior written consent of LRK, Inc. Do not scale drawings. Use given dimensions only. If not shown, verify correct dimensions with the architect. Contractor shall check and verify all dimensions and conditions of job site.


Seal

Project Number: 01.11073.00
Project Name:
La Contera Phase I
Market Street
San Antonio, Texas

Drawing Name:
Code Diagrams

Drawn By: bd
Checked By: vb/rj

A006

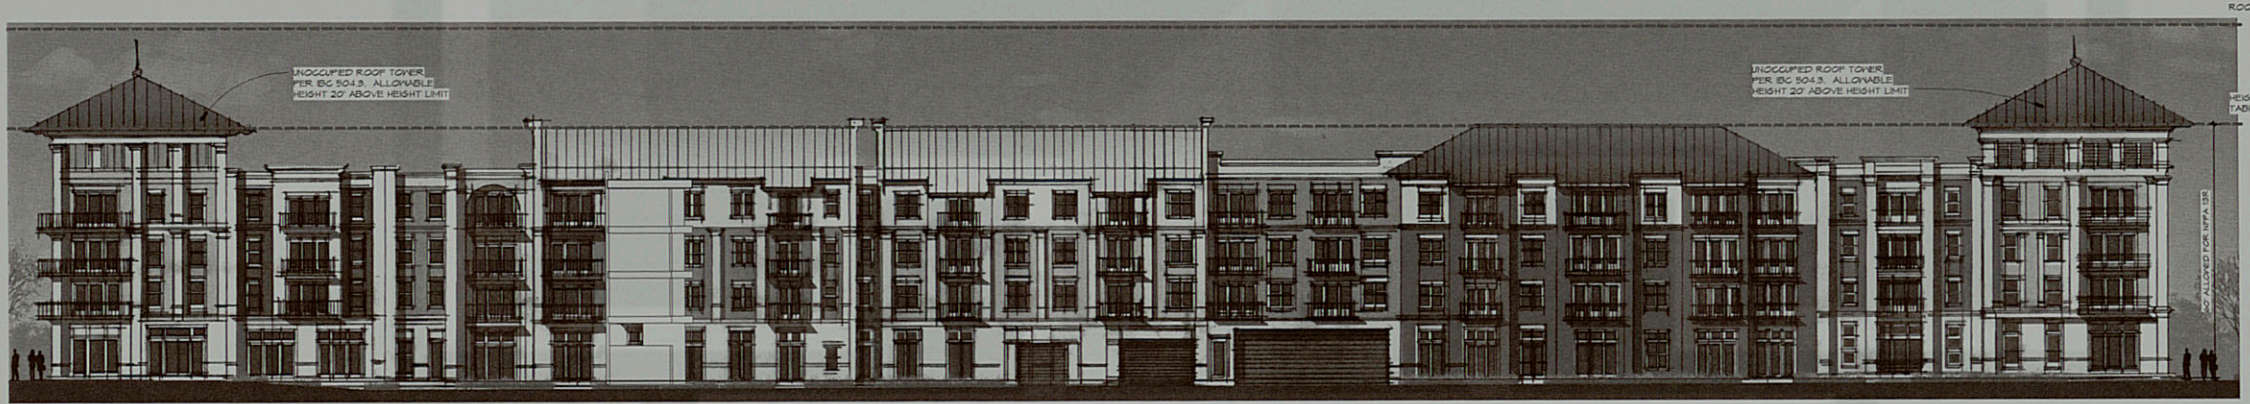

2 WEST ELEVATION
1/16" = 1'-0"



1 SOUTH ELEVATION
1/16" = 1'-0"