


1/16" = 1'-0"

19.94
15.84

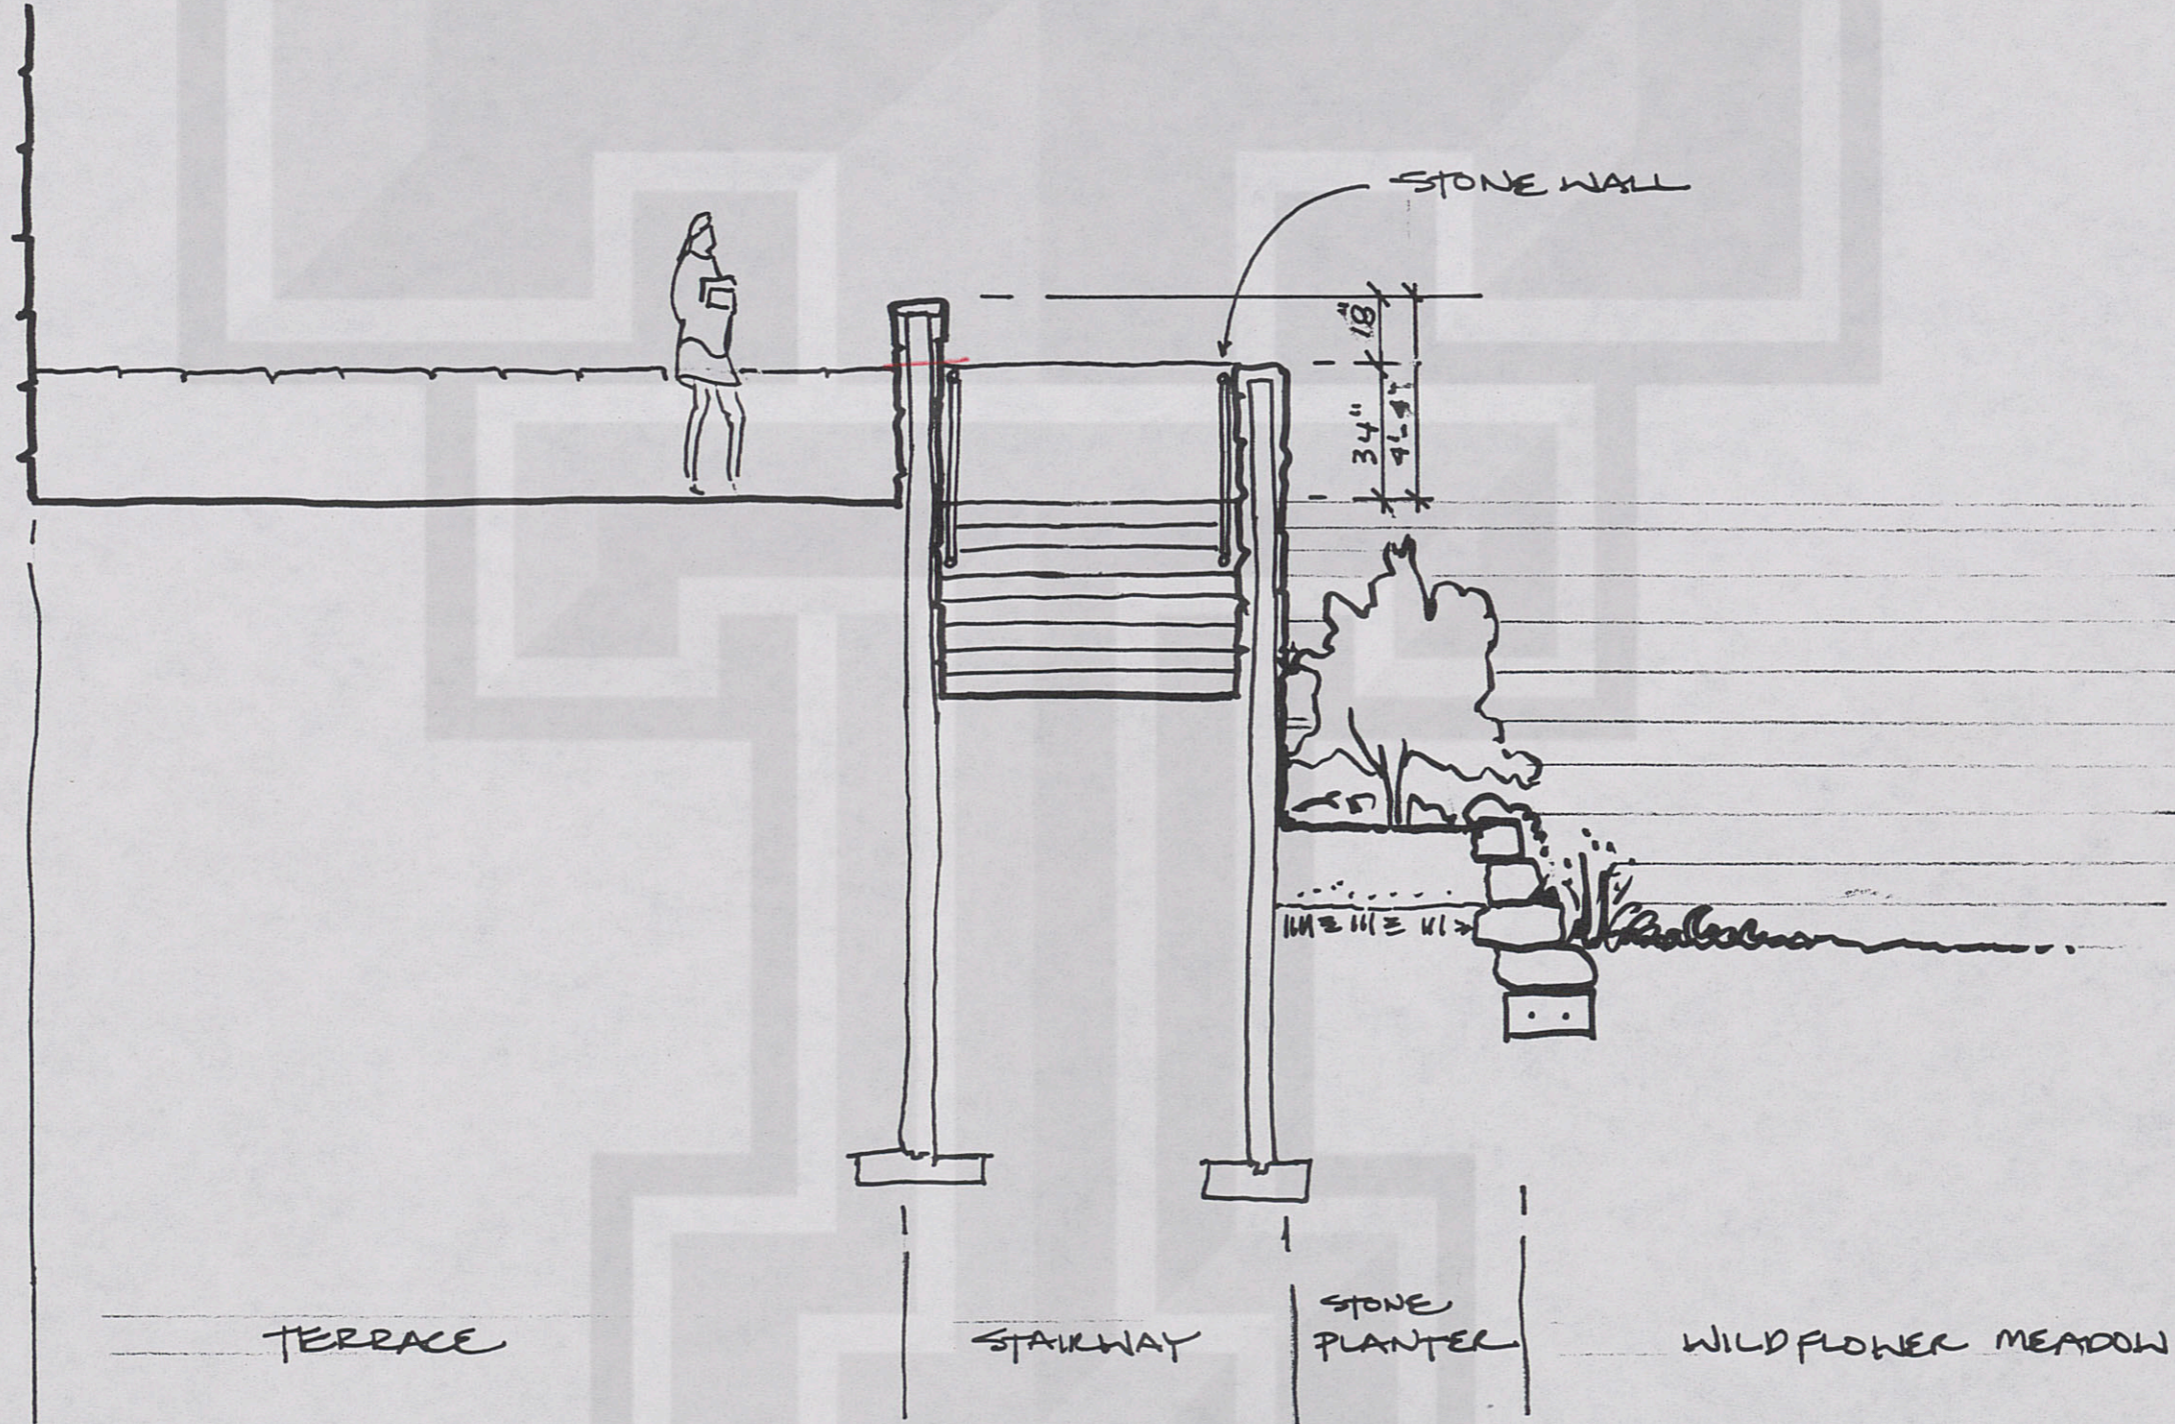

STONE WALL

- 818.5 FF AUDITORIUM
- 818.0
- 817.0
- 816.0
- 815.0
- 814.0
- 813.0
- 812.0
- 811.0
- 810.0
- 809.0

AUDITORIUM

TERRACE

STAIRWAY

STONE
PLANTER

WILDFLOWER MEADOW

SECTION THROUGH AUDITORIUM STAIRS

1/4" = 1'-0"

