



A SIDE SECTION

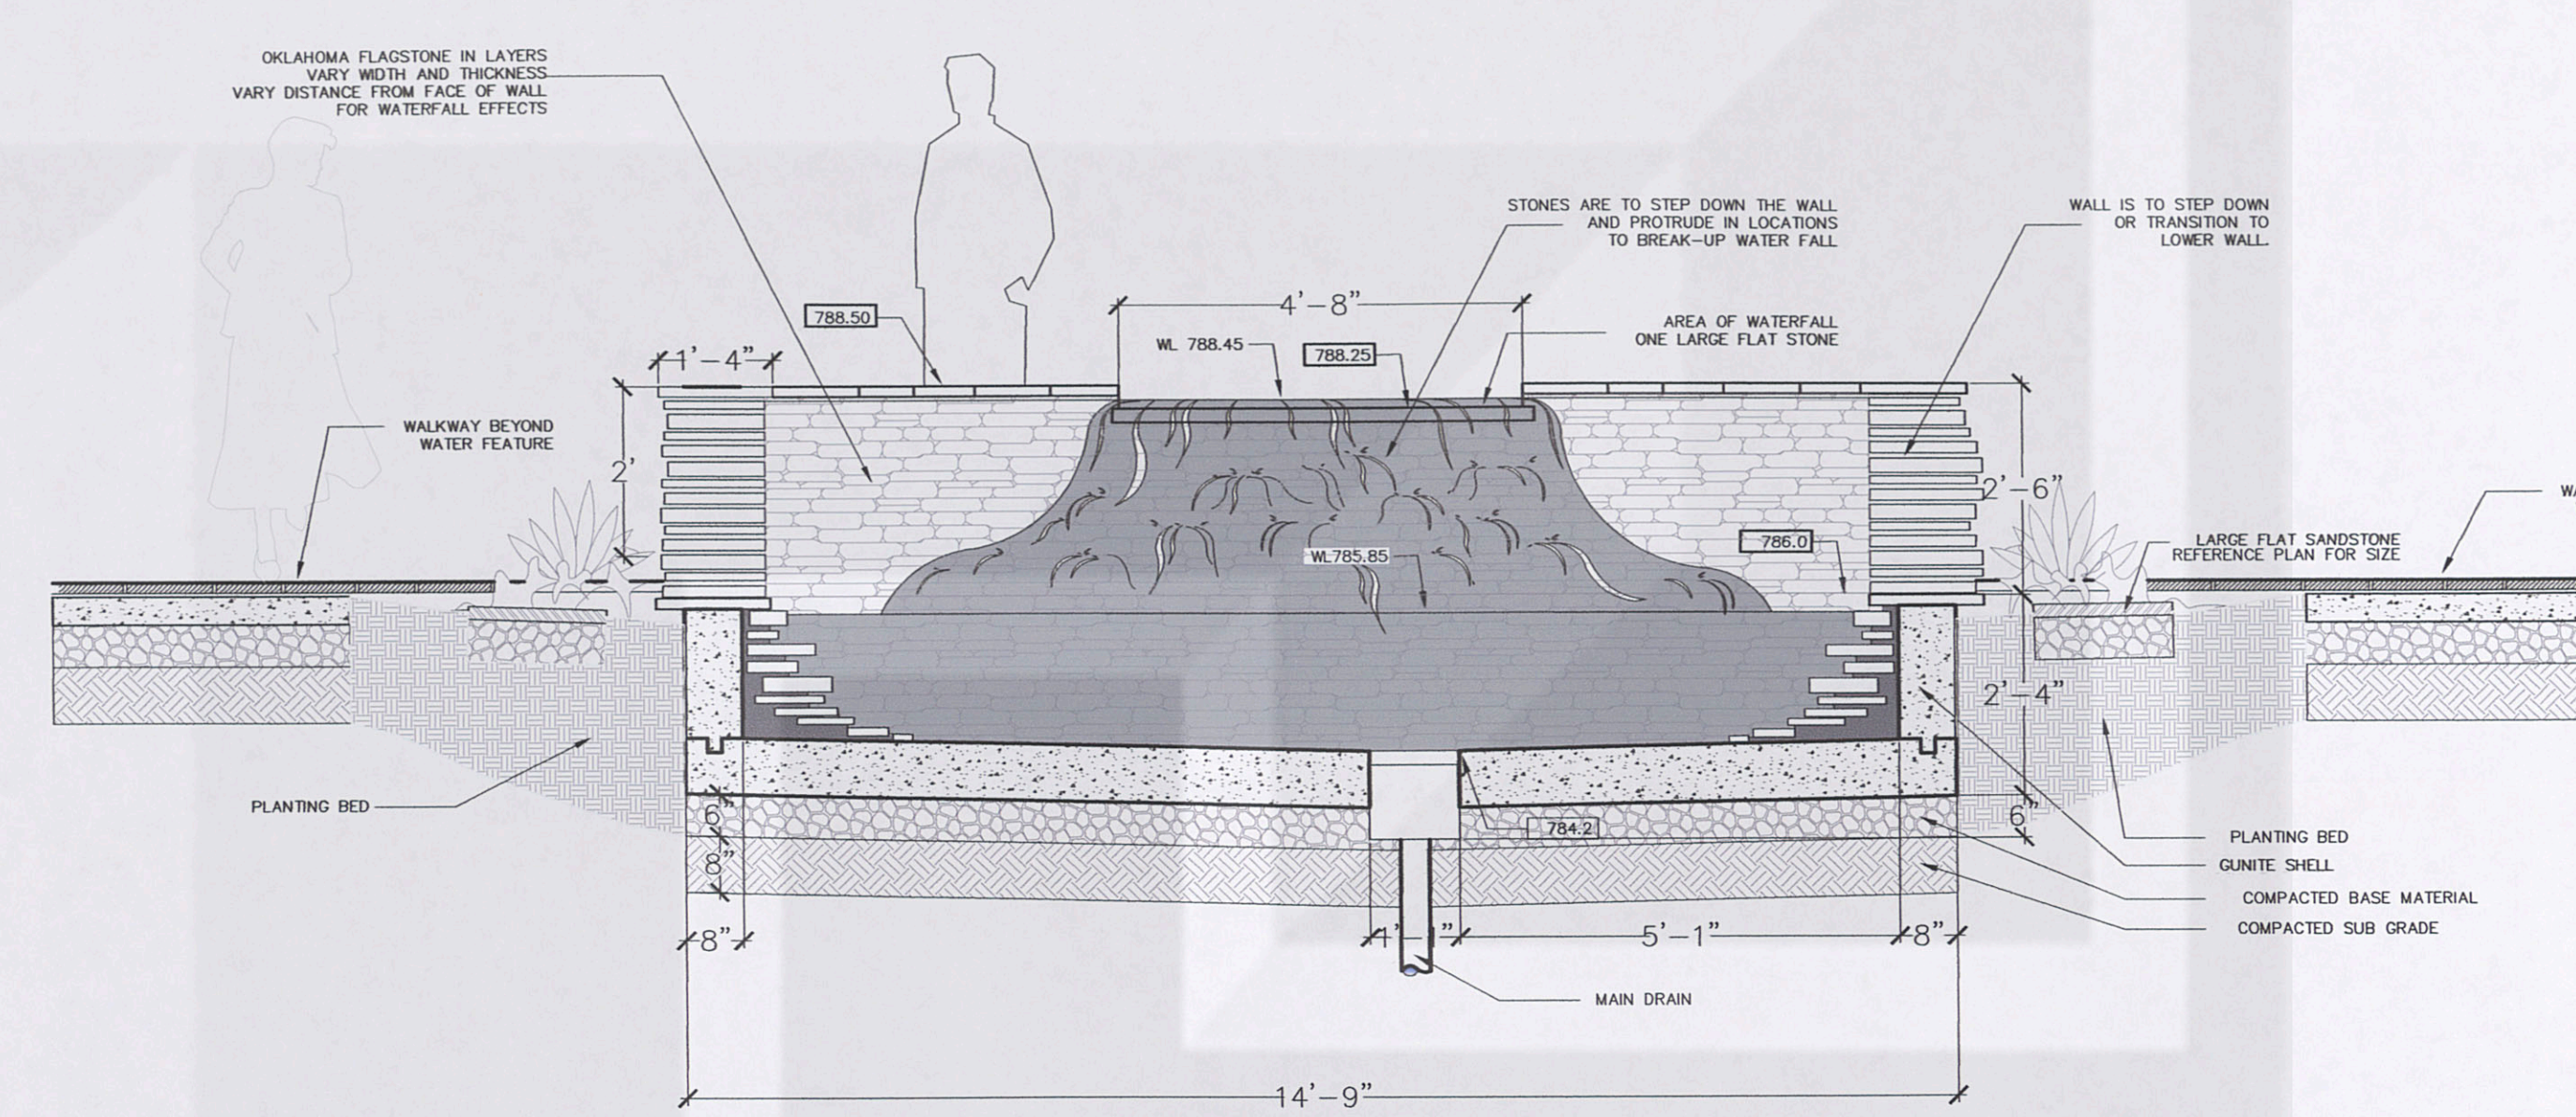


B FRONT SECTION

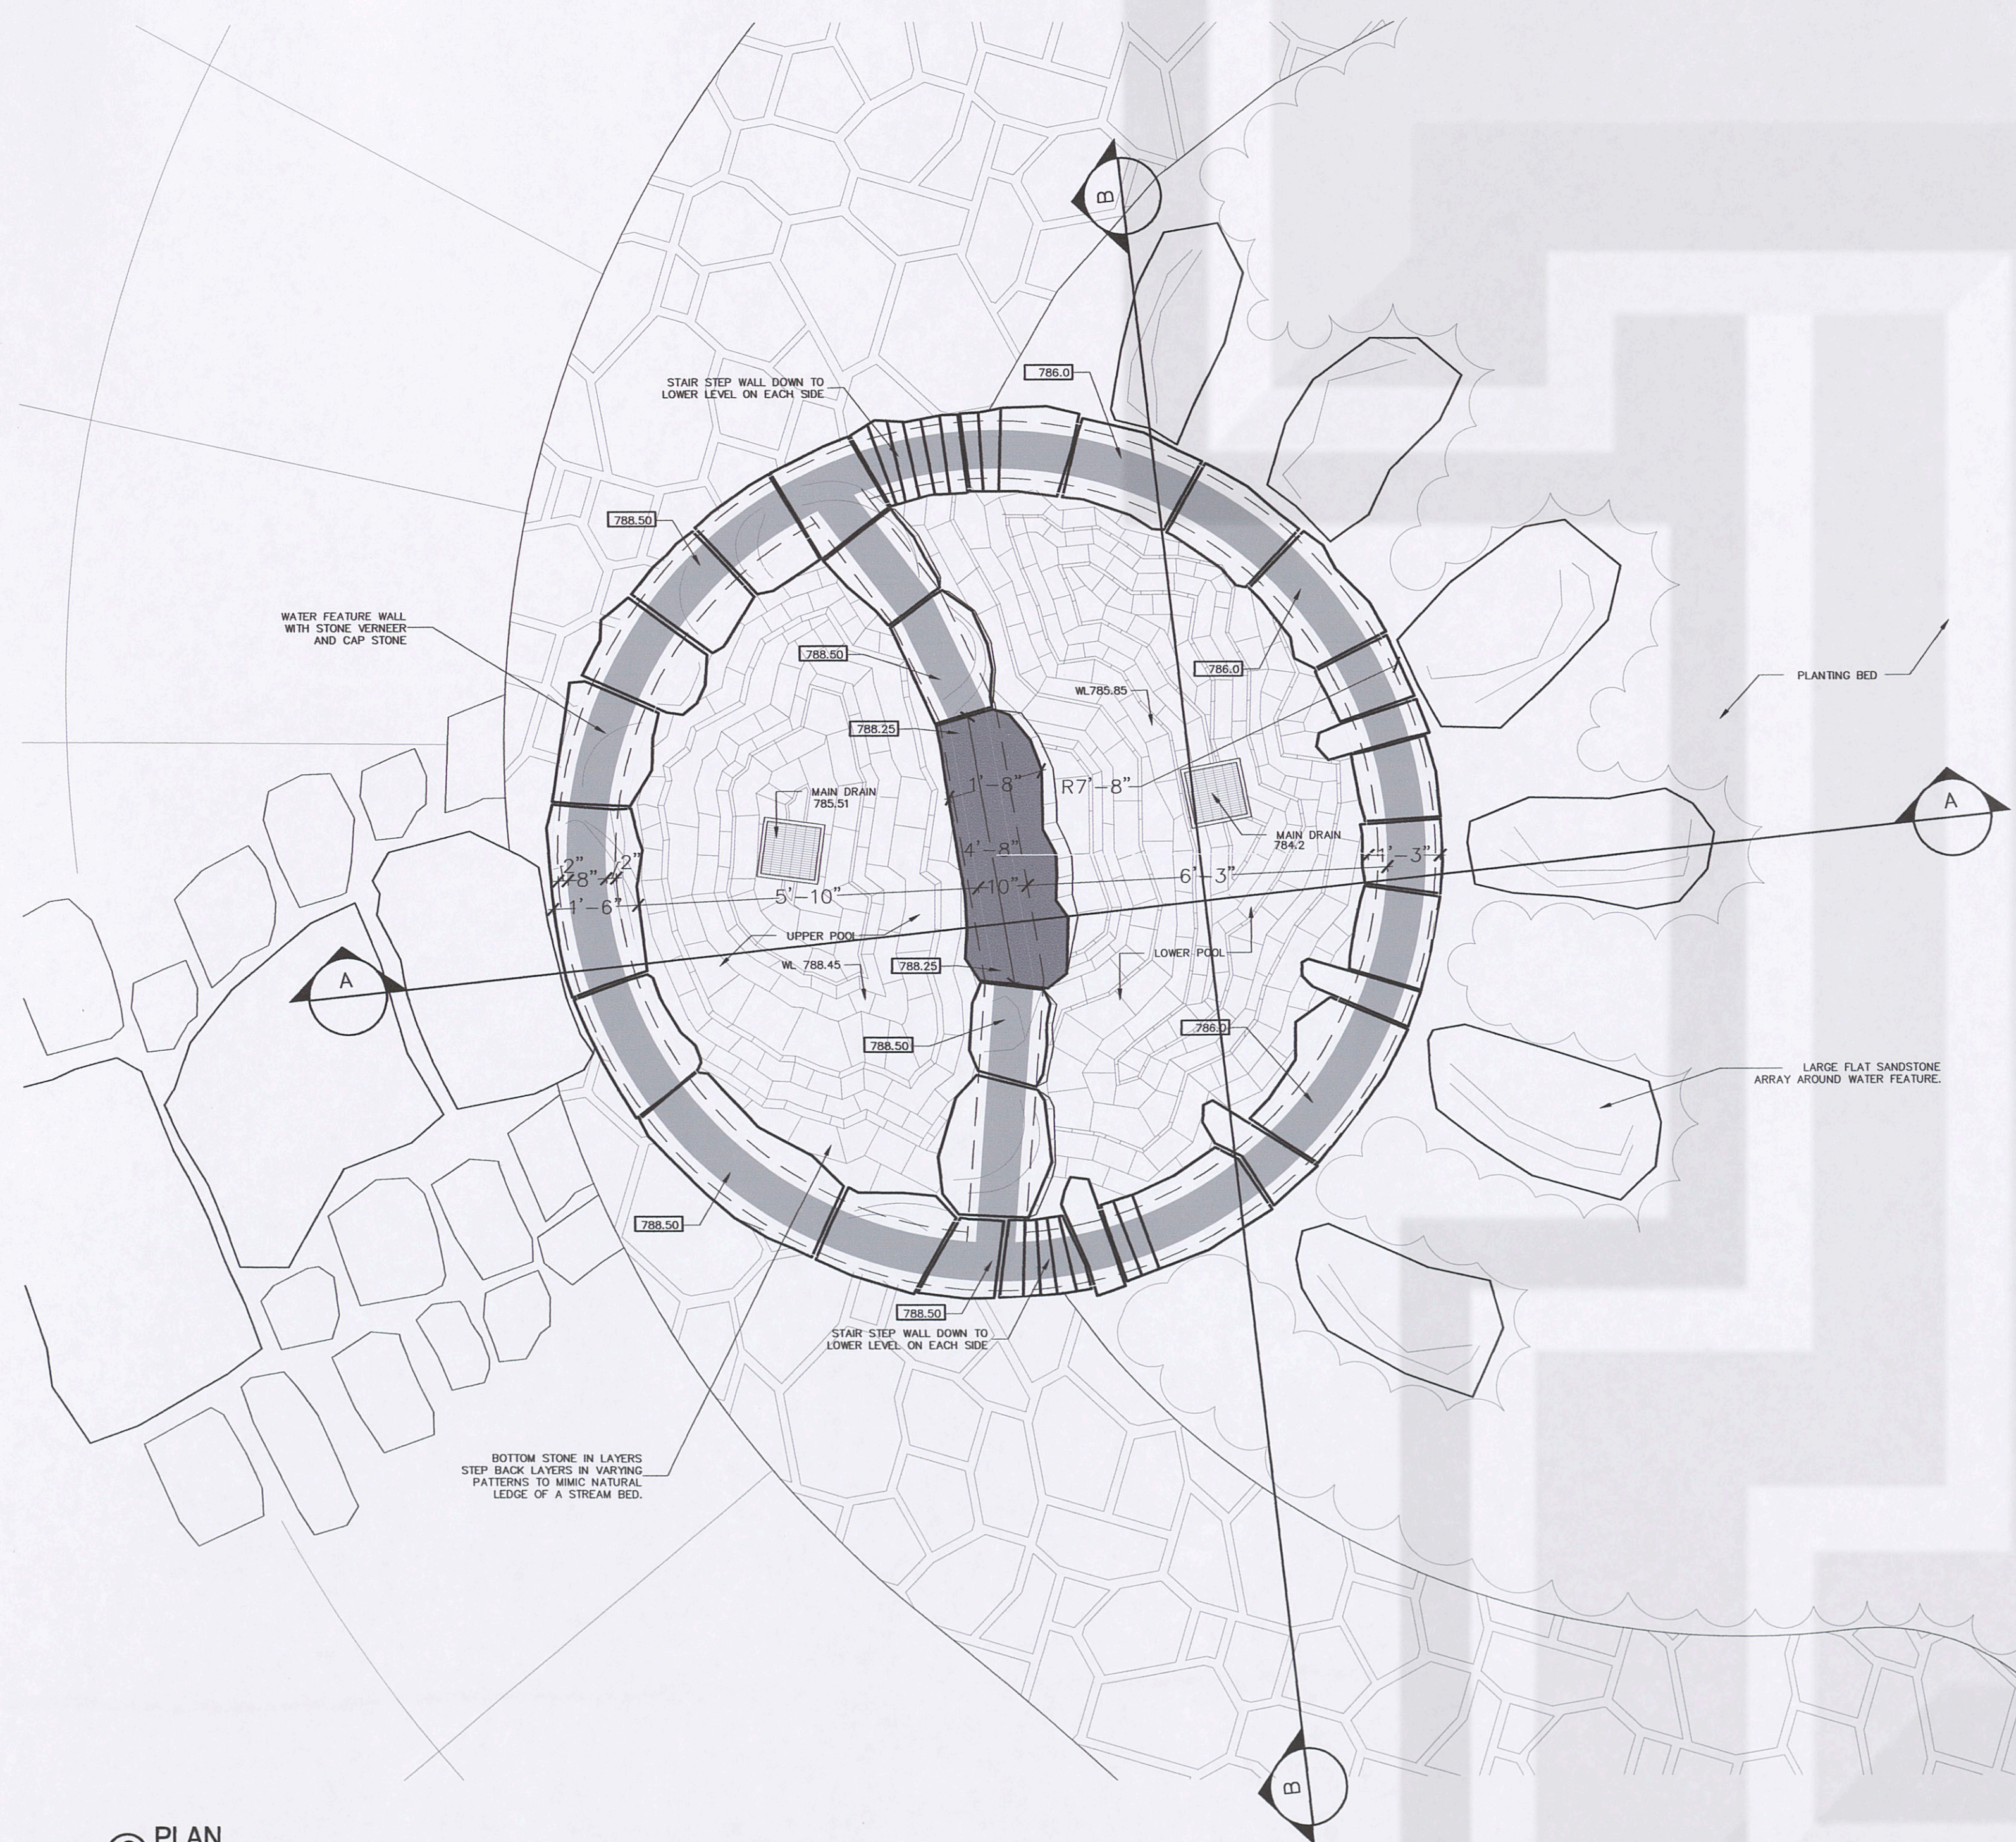

C PLAN

1 MACY'S WATER FEATURE

SCALE: 1/2" = 1'-0"

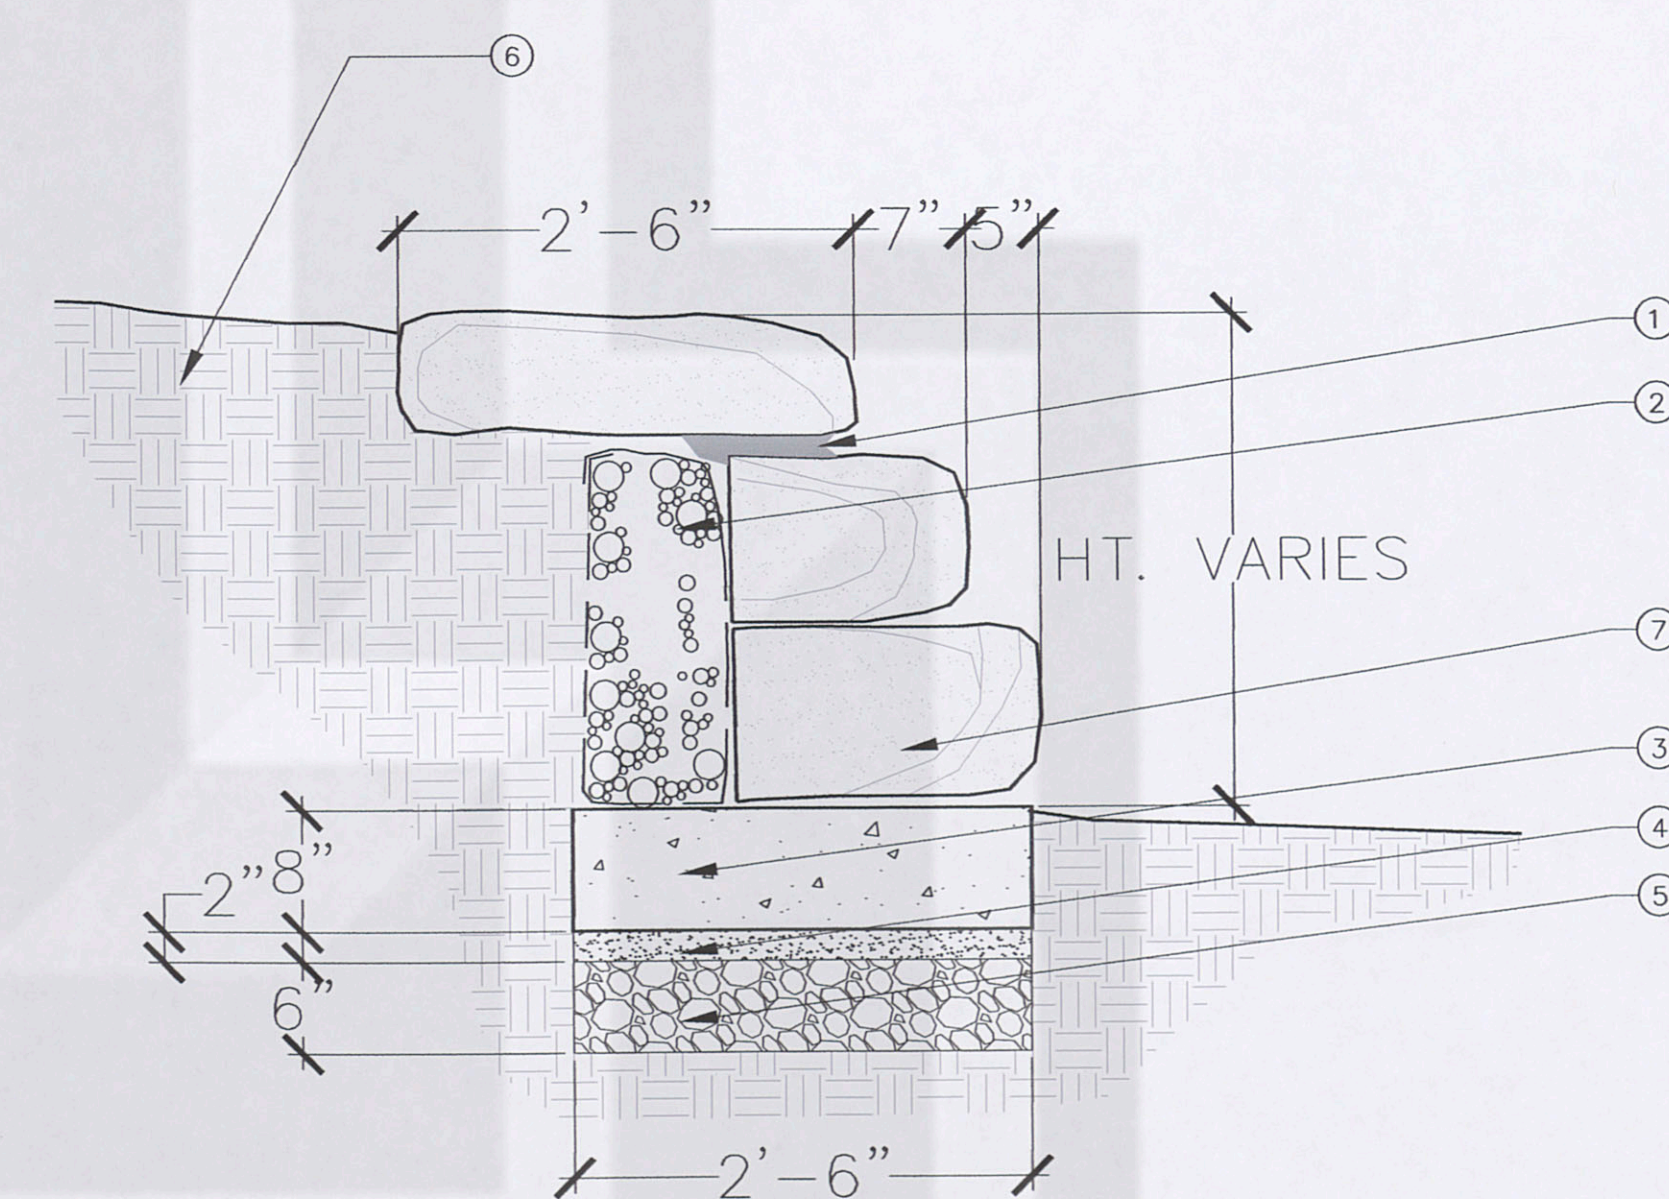

2 BOULDER RETAINING WALL

NTS

- KEY:**
- ① MORTAR CAP ONLY ALL OTHER IS DRY LAID
 - ② WASHED GRAVEL WRAPPED WITH FILTER FABRIC CONTINUOUS
 - ③ CONCRETE FOOTING
 - ④ 2" LEVELLING SAND
 - ⑤ COMPACTED BASE
 - ⑥ BACKFILL TYP.
 - ⑦ LARGE SAN SABA LANDSCAPE BOULDER
- NOTE: SET BOULDERS 4"-6" BACK @ EACH COURSE

A JOINT VENTURE OF:

ENDEAVOR
REAL ESTATE GROUP

SIMON

J. Robert Anderson, FASLA
landscape architects . austin, texas .
3718 MANCHACA ROAD
AUSTIN, TEXAS 78704
512.440.1049
440-8000 FAX



09/18/06

Project:

the domain
AUSTIN, TEXAS

JPR ARCHITECTS

31000 Northwestern Suite 100
Farmington Hills, Michigan 48334-2585
phone 248.737.0180 fax 248.737.9161

SHEET TITLE:
WATER FEATURE DETAILS

Sheet No.
L1.123