


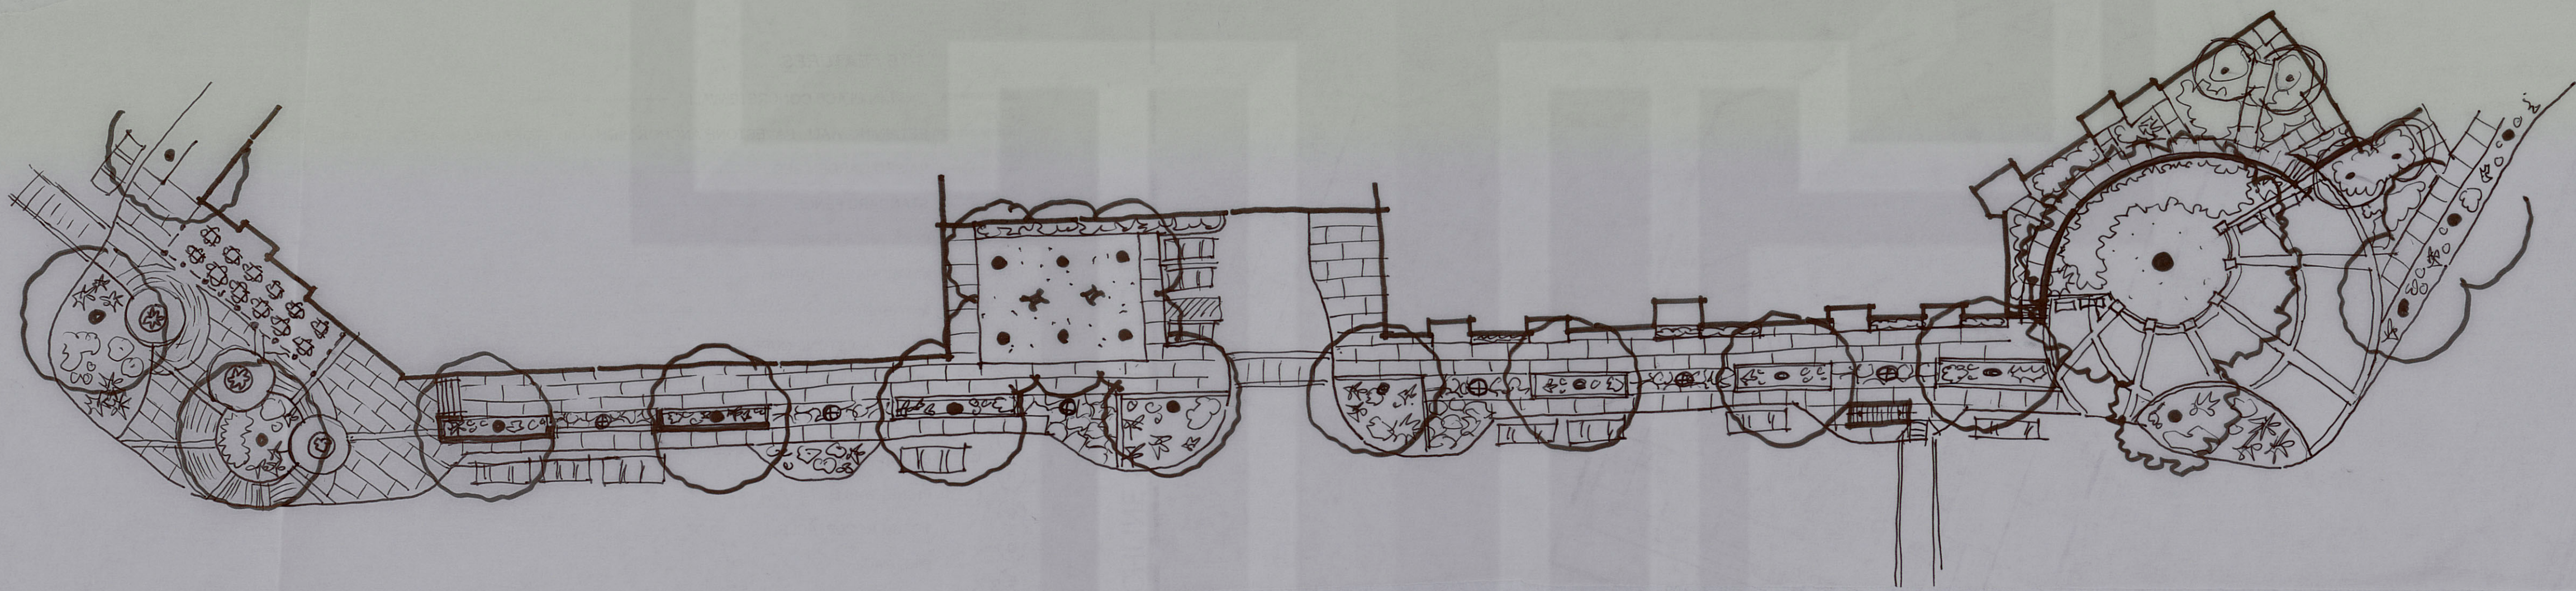

L 101

LANDSCAPE PLAN

DATE: 10/10/00
BY: J. L. 101

MATCHLINE SEE SHEET L103

SEE SHEET L103
FOR ENLARGED
VIEW