




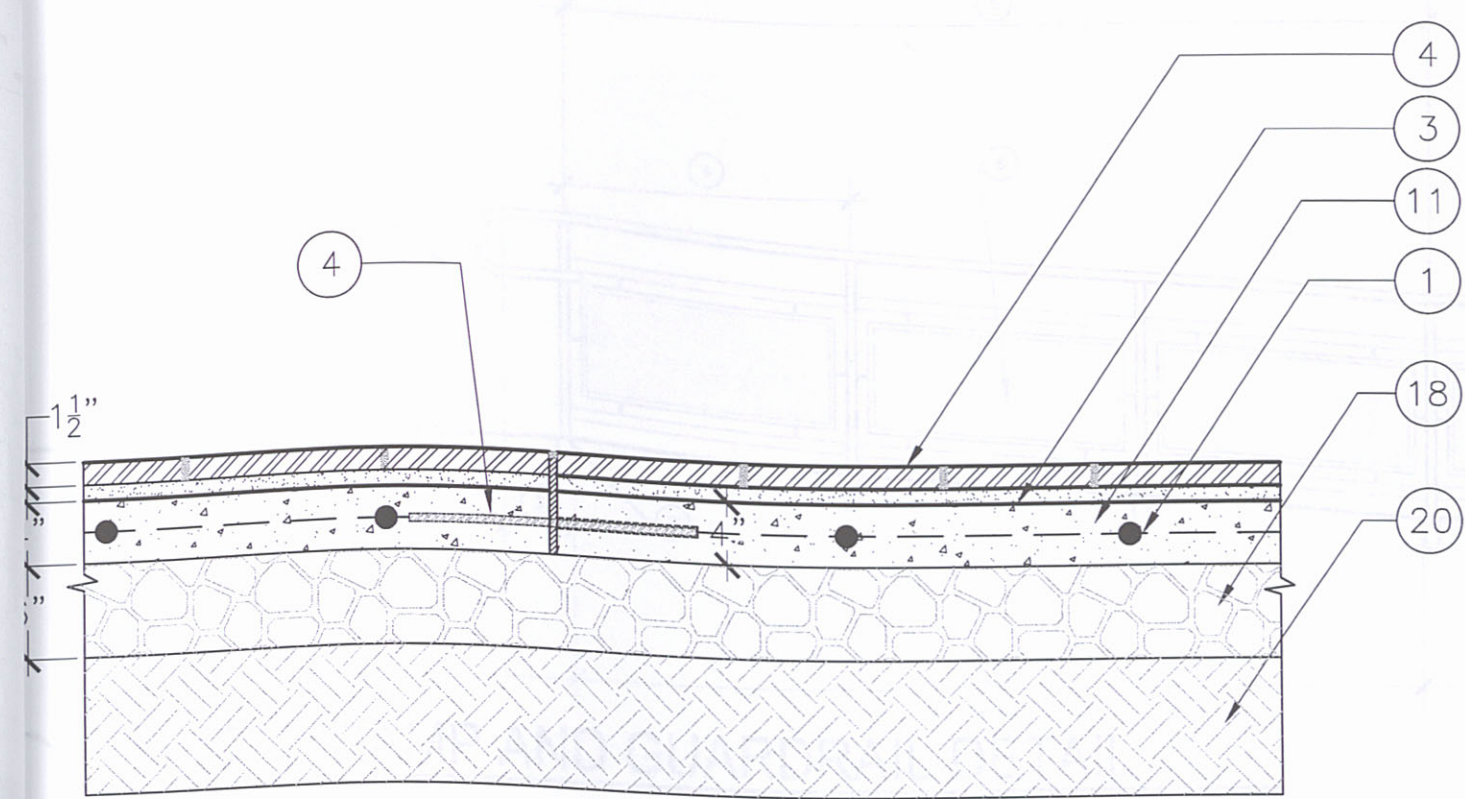


1 EXPANSION JOINT @ FLAGSTONE PAVING

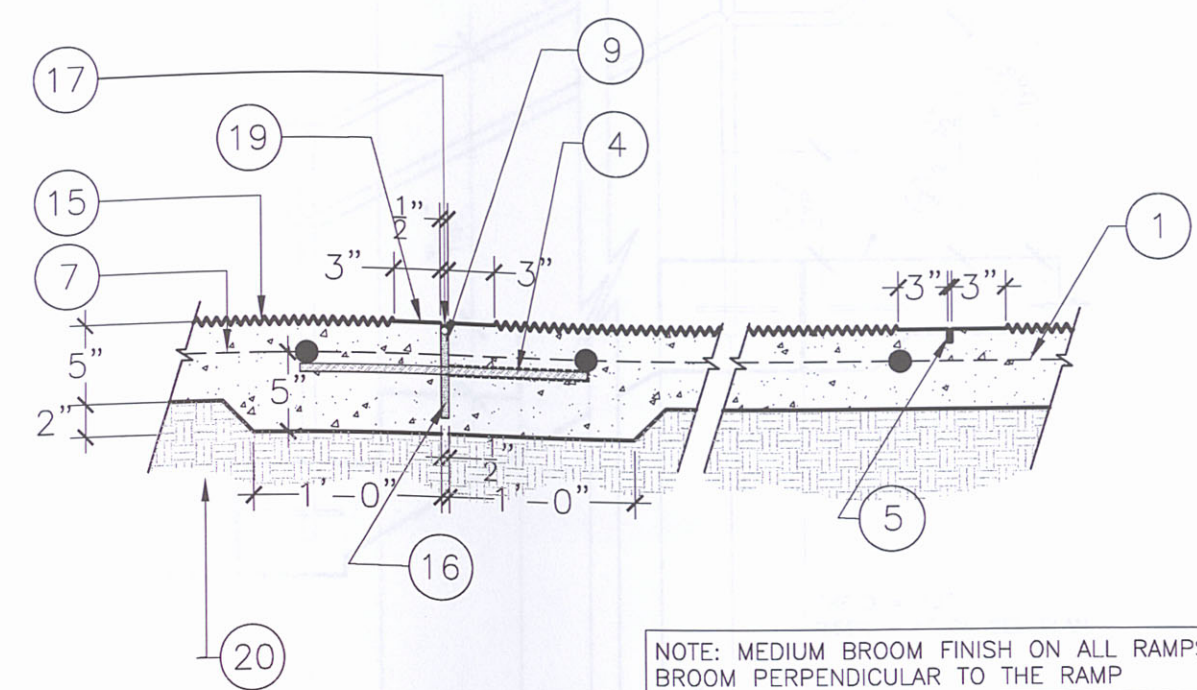

2 CONCRETE EXPANSION JOINT CONTROL JOINT

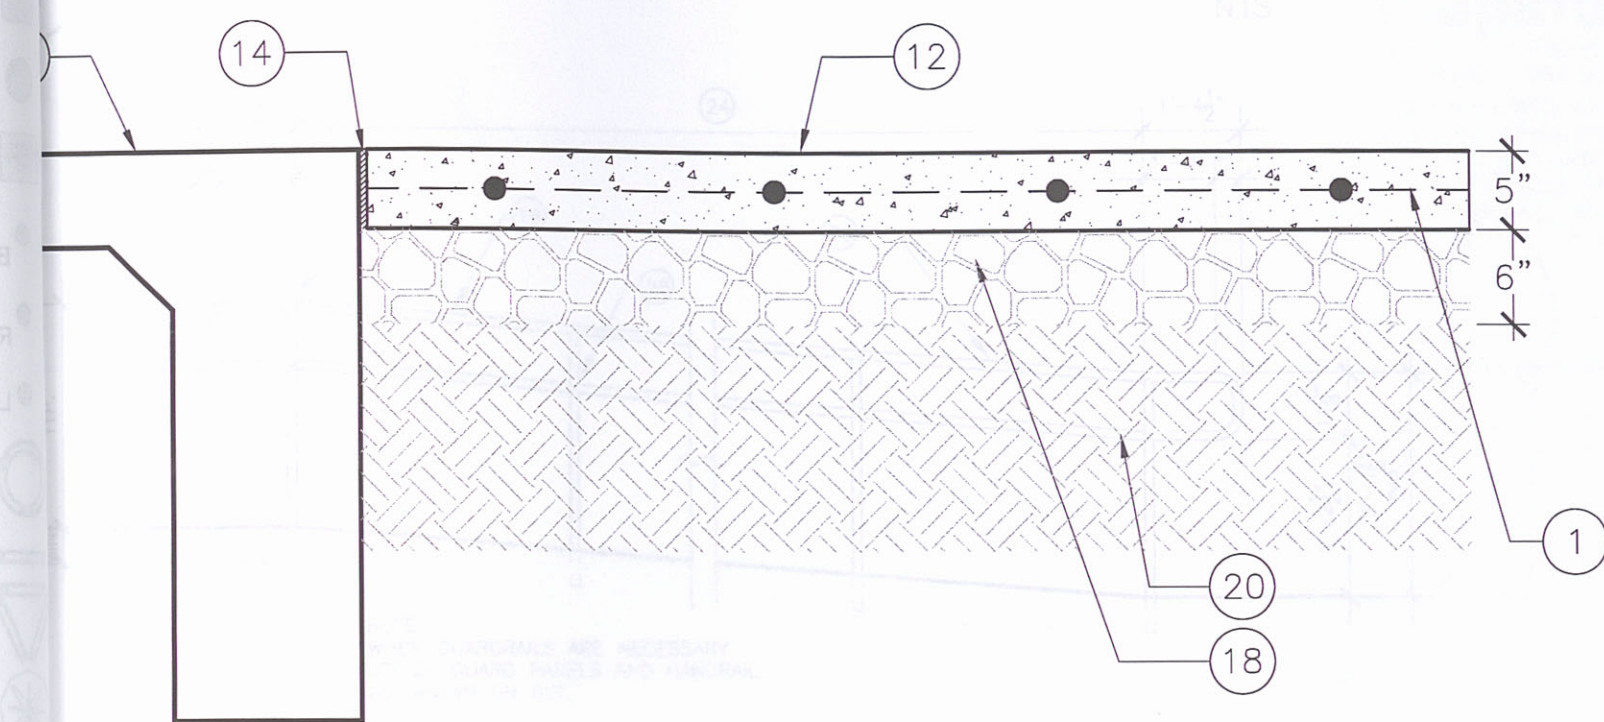


3 CONCRETE WALK ADJ. TO BUILDING

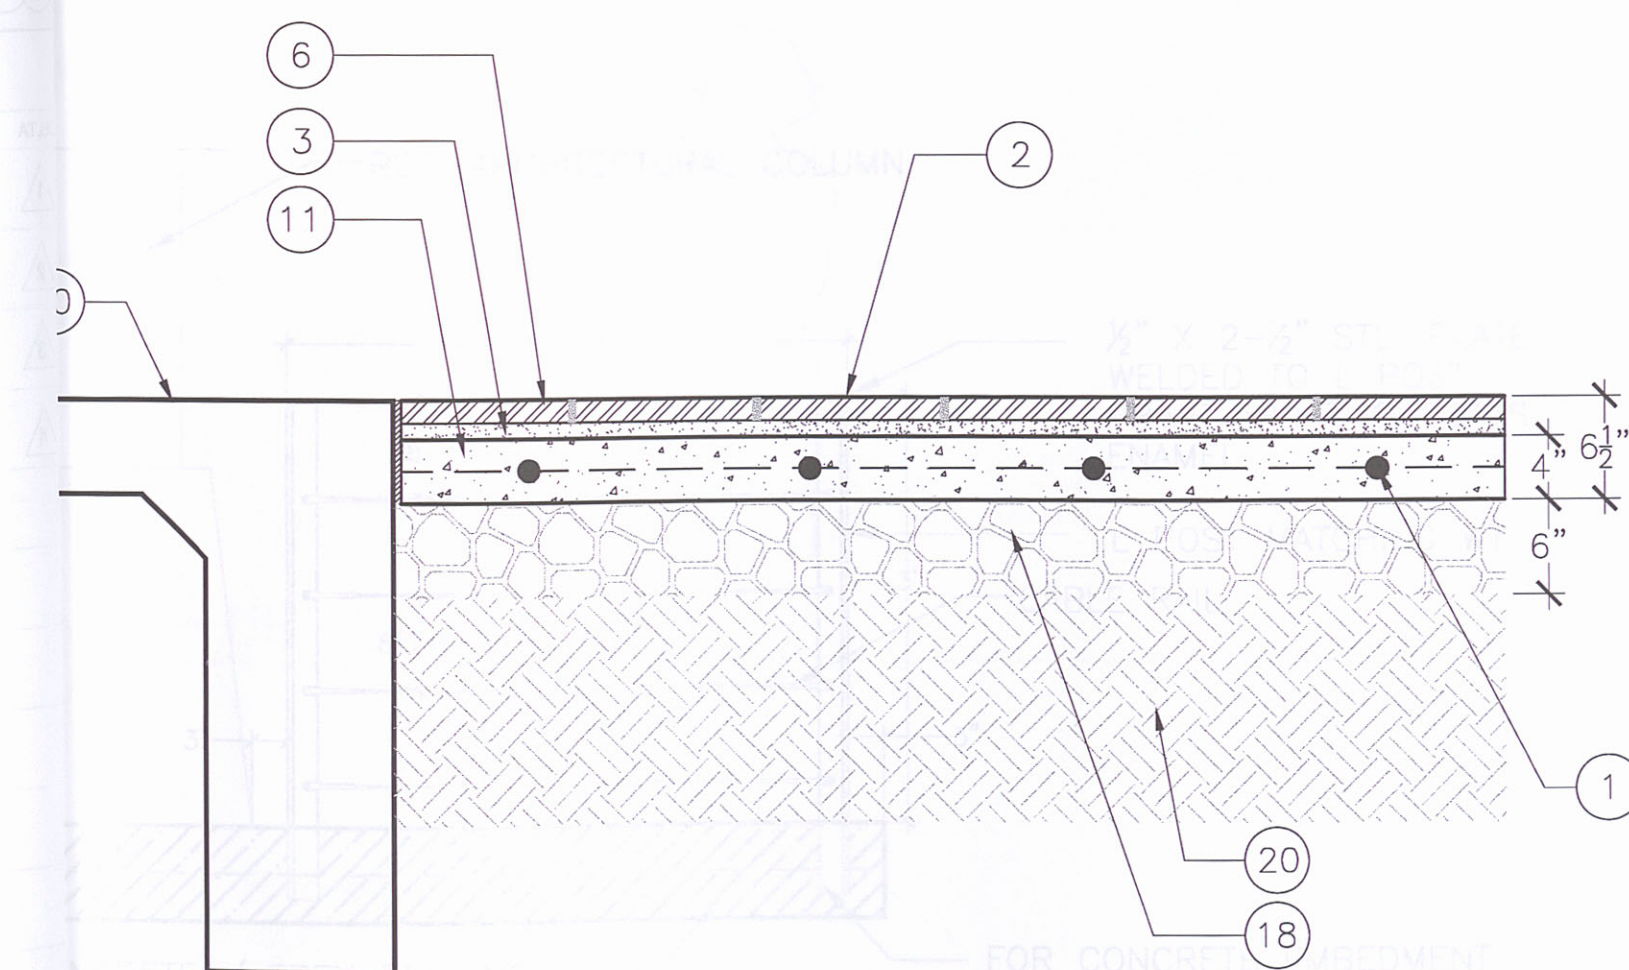


4 FLAGSTONE PAVING ADJ. TO BUILDING


- KEY:**
- #3 BAR 18" O.C. EA. WAY TYP.
 - FINISH GRADE CROSS SLOPE 2% TYP.
 - 1" MORTAR
 - 1/2" Ø SMOOTH DOWEL 18" LENGTH, 18" O.C. GREASE AND CAP FULL LENGTH OF EXPOSED DOWEL
 - TROWEL JOINTS 1/8" R x 1/2" DEEP. WIDTH 1/2" PER TAS
 - 1-1/2" FLAGSTONE PAVING
 - 6" X 6" #10 WWM
 - ASPHALT PAVING
 - BACKER ROD 2/3 DEPTH OF WIDTH
 - BUILDING EDGE AND FOOTING
 - CONC. BASE
 - CONCRETE PAVING, FINISH VARIES
 - CURB AND GUTTER
 - EXPANSION JOINT W/ JT. SEALANT TYP.
 - MEDIUM BROOM FINISH ON ALL RAMPS, BROOM PERPENDICULAR TO RAMP
 - JOINT FILLER FULL DEPTH TO CONT. SUPPORT BACKER ROD
 - JOINT SEALANT
 - LIMESTONE BASE COMPACT TO 95%
 - STEEL TROWELED SMOOTH FIN.
 - SUBGRADE

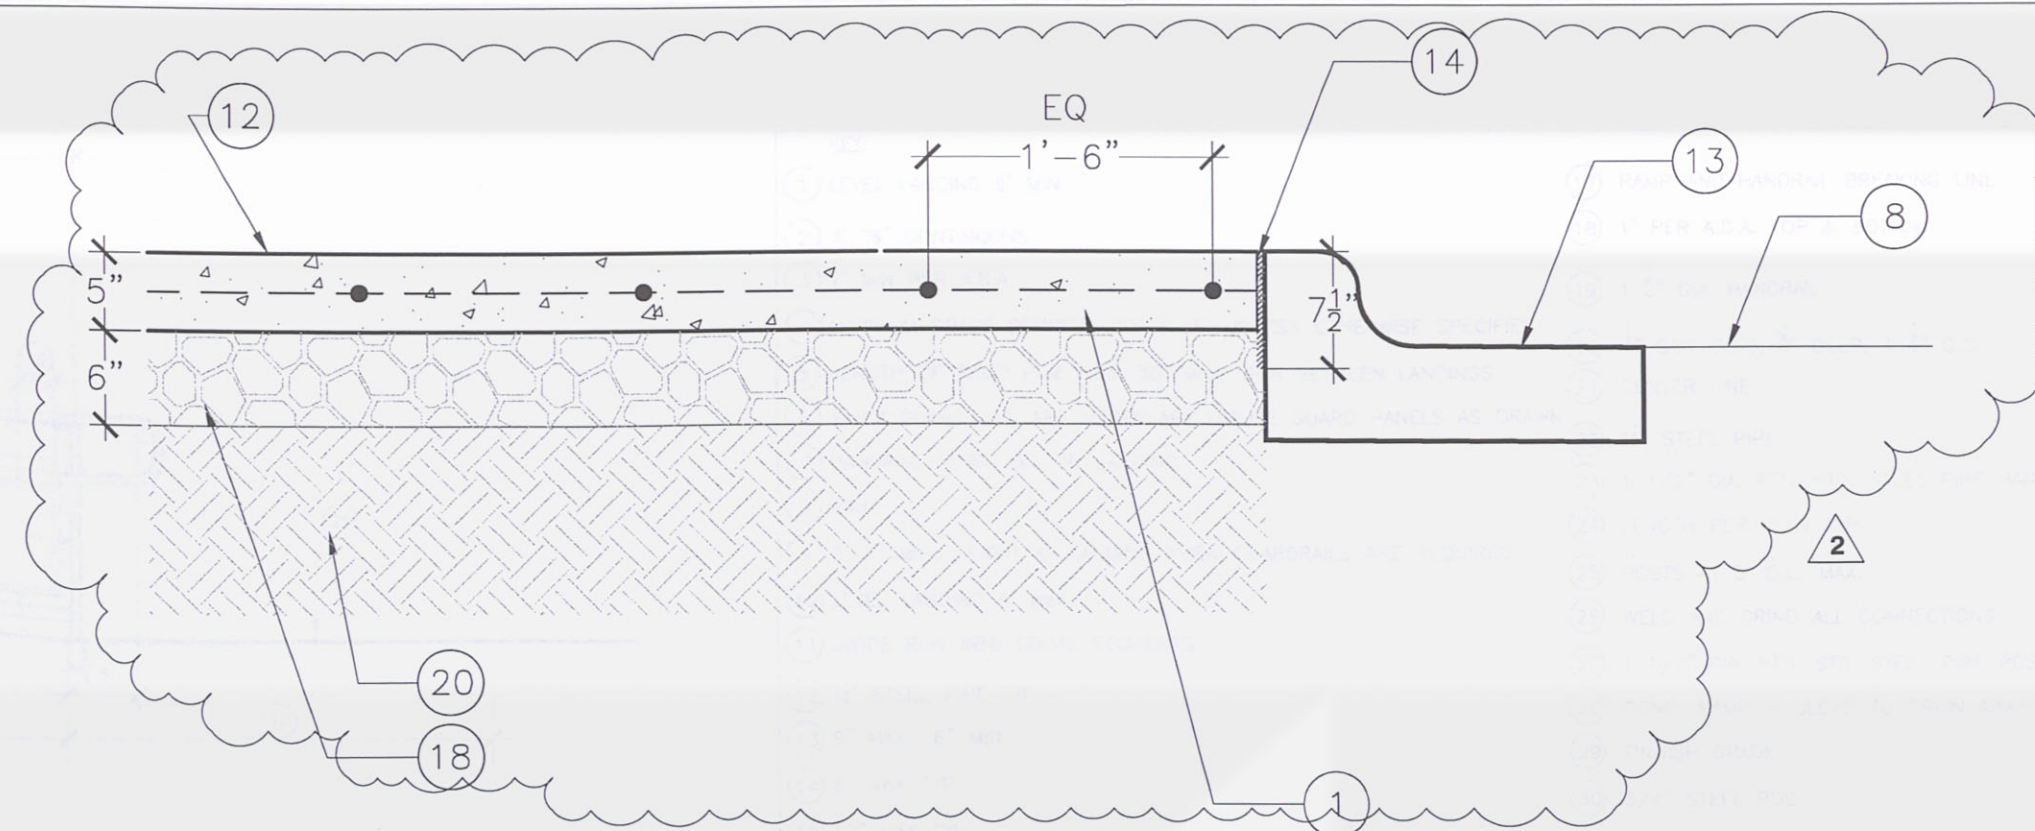


6 CONCRETE SIDEWALK @ CURB

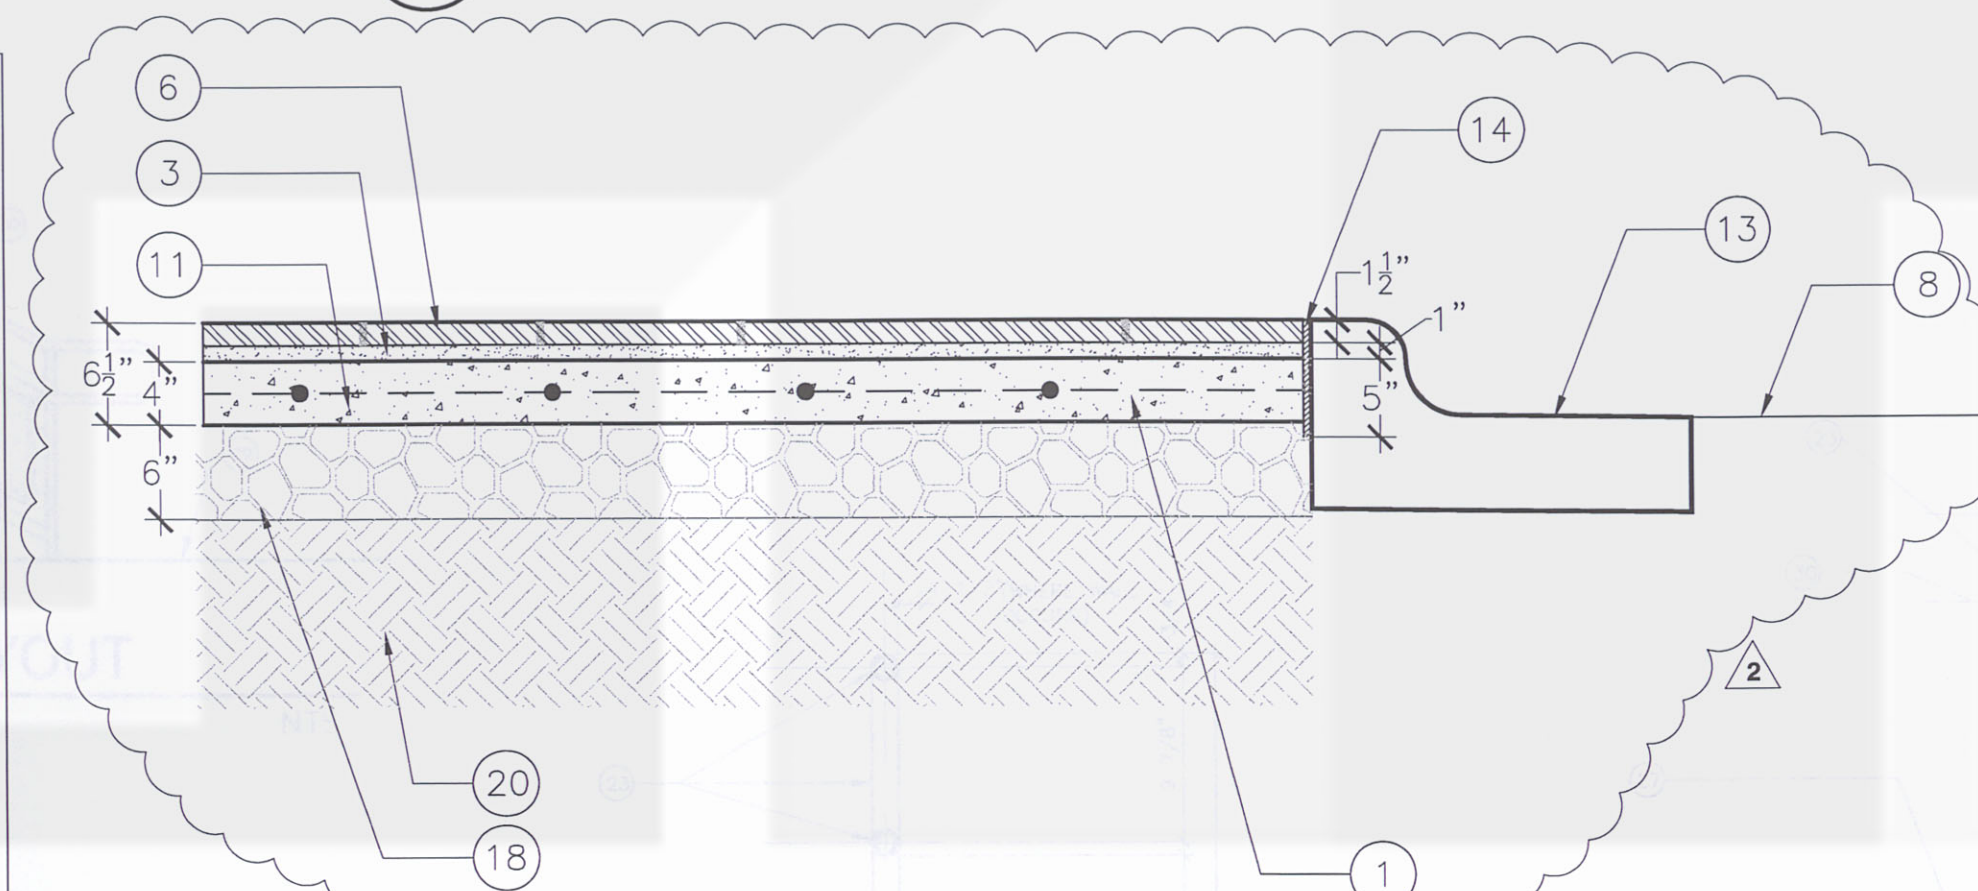

7 FLAGSTONE SIDEWALK @ CURB

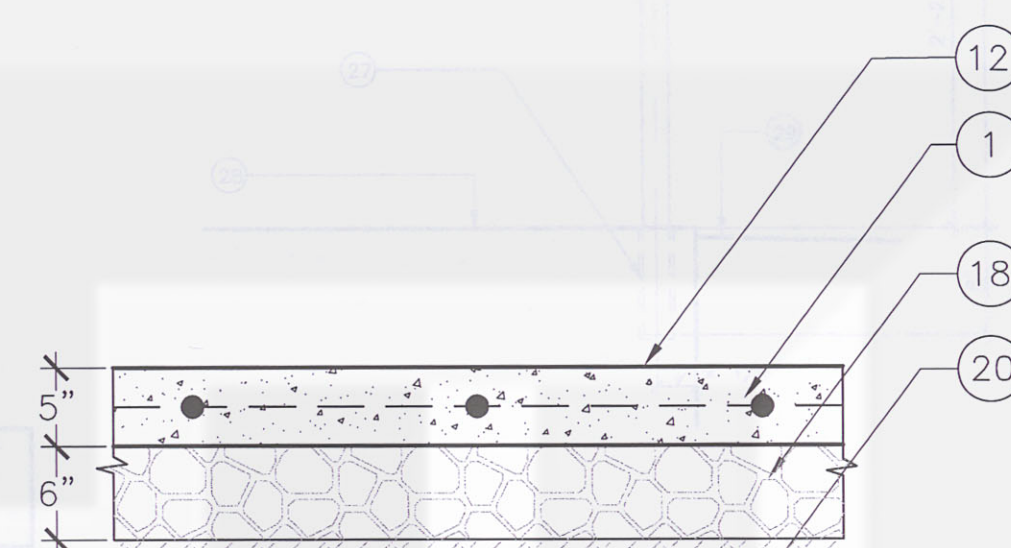


8 CONCRETE SIDEWALK

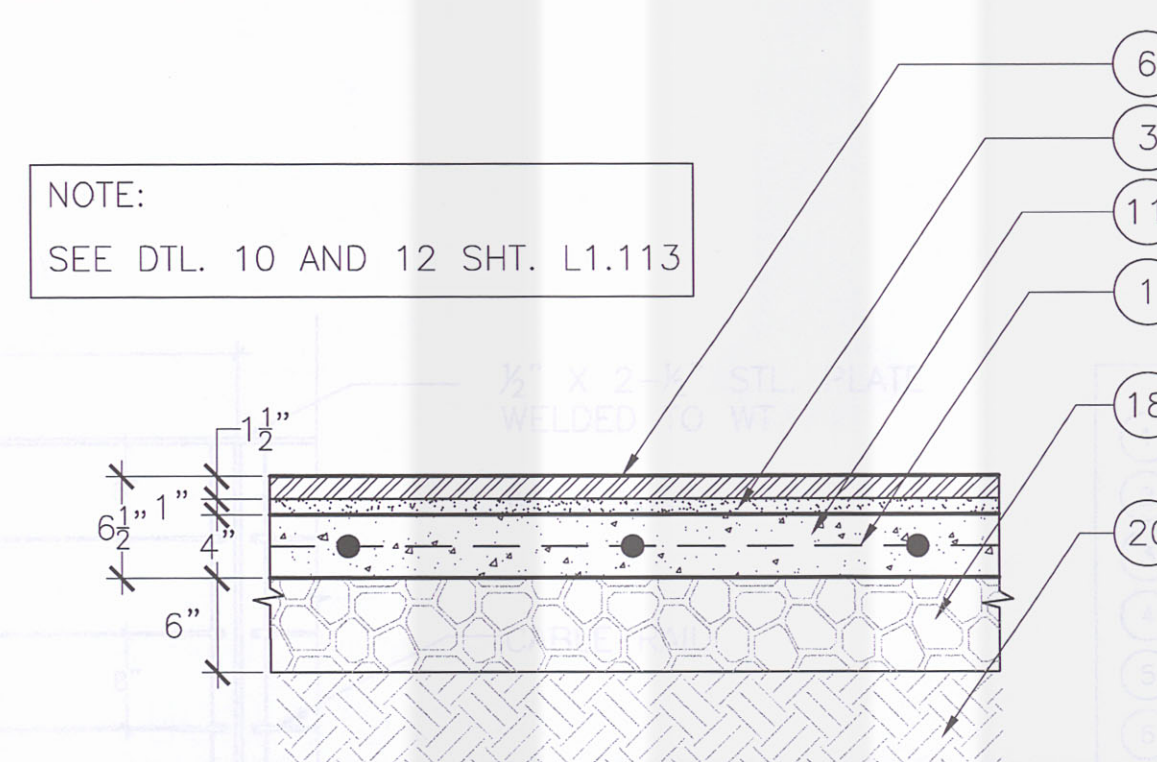


9 STONE PAVING SECTION

NOTE:
SEE DTL. 10 AND 12 SHT. L1.113

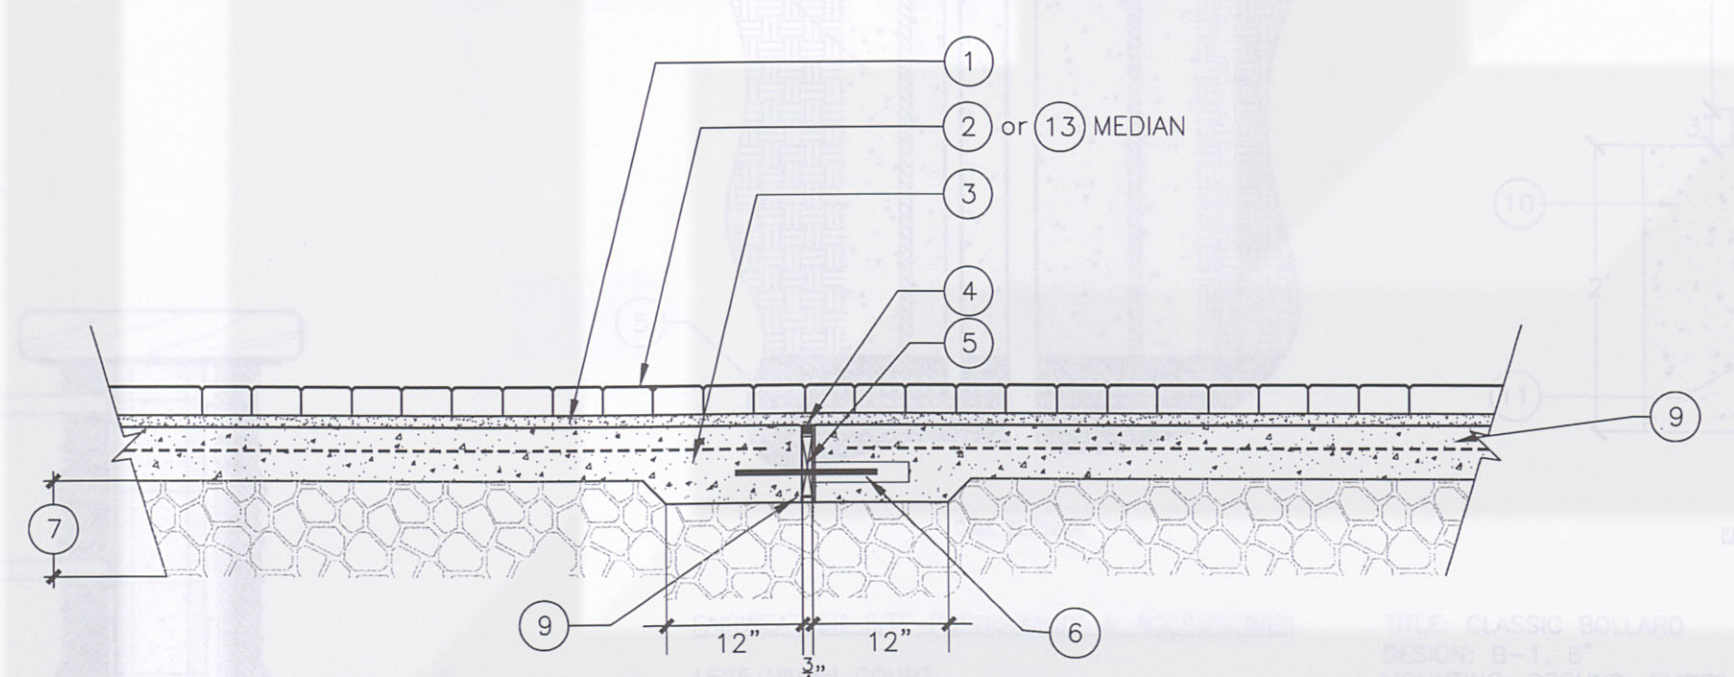


14 VEHICULAR BRICK CROSSWALK & MEDIAN SECTION

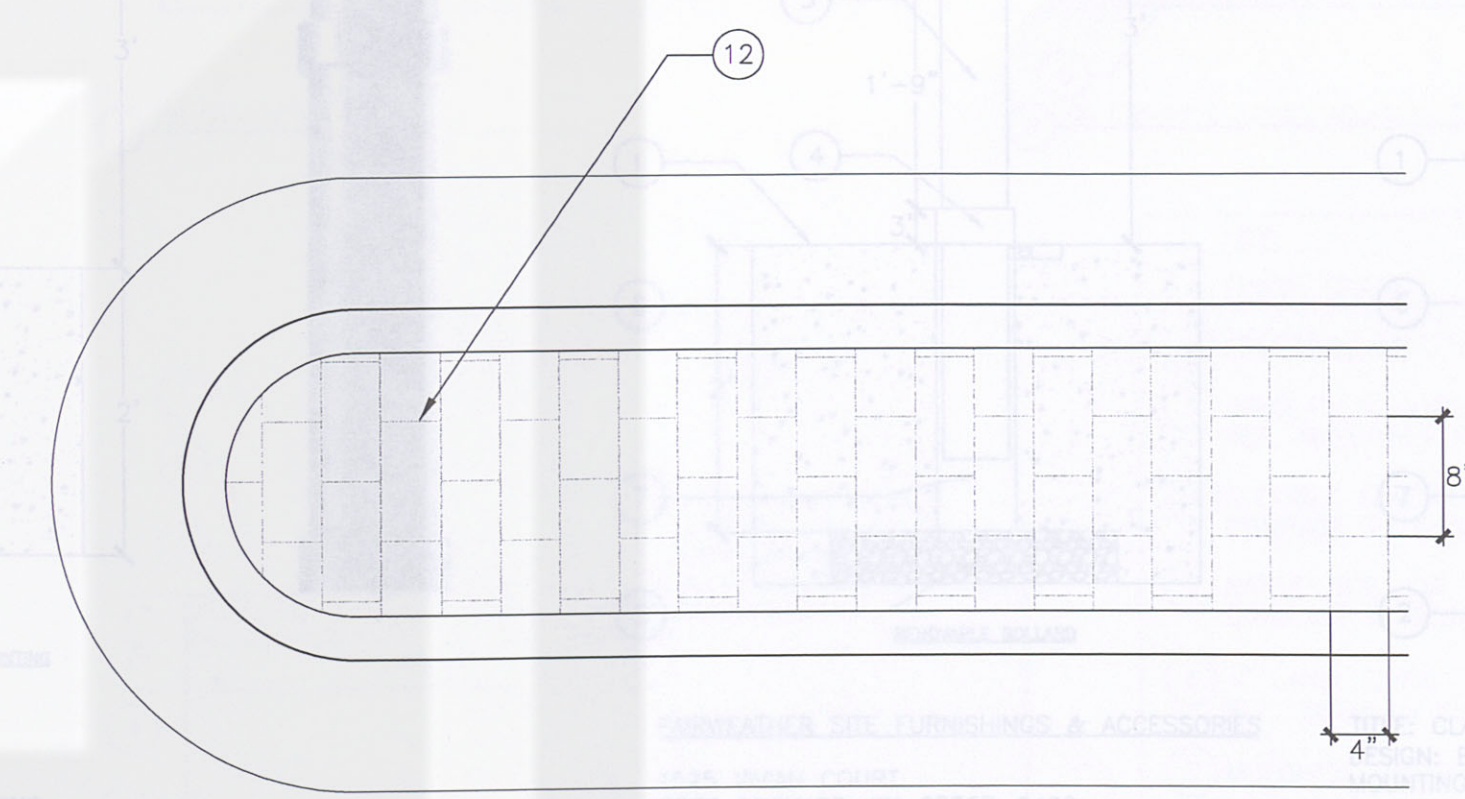


15 LIGHT DUTY BRICK MEDIAN PLAN VIEW


10 LUEDERS CAMEL PLAN VIEW

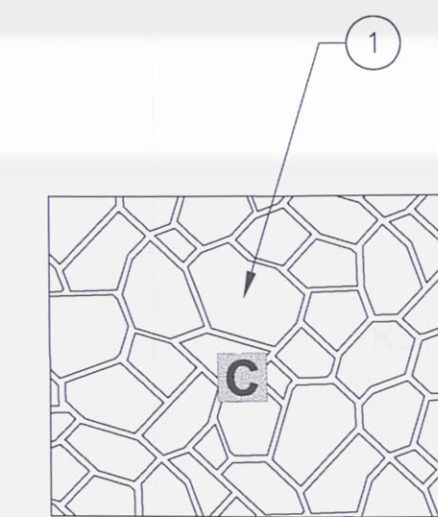


11 ADOBE TAN PLAN VIEW

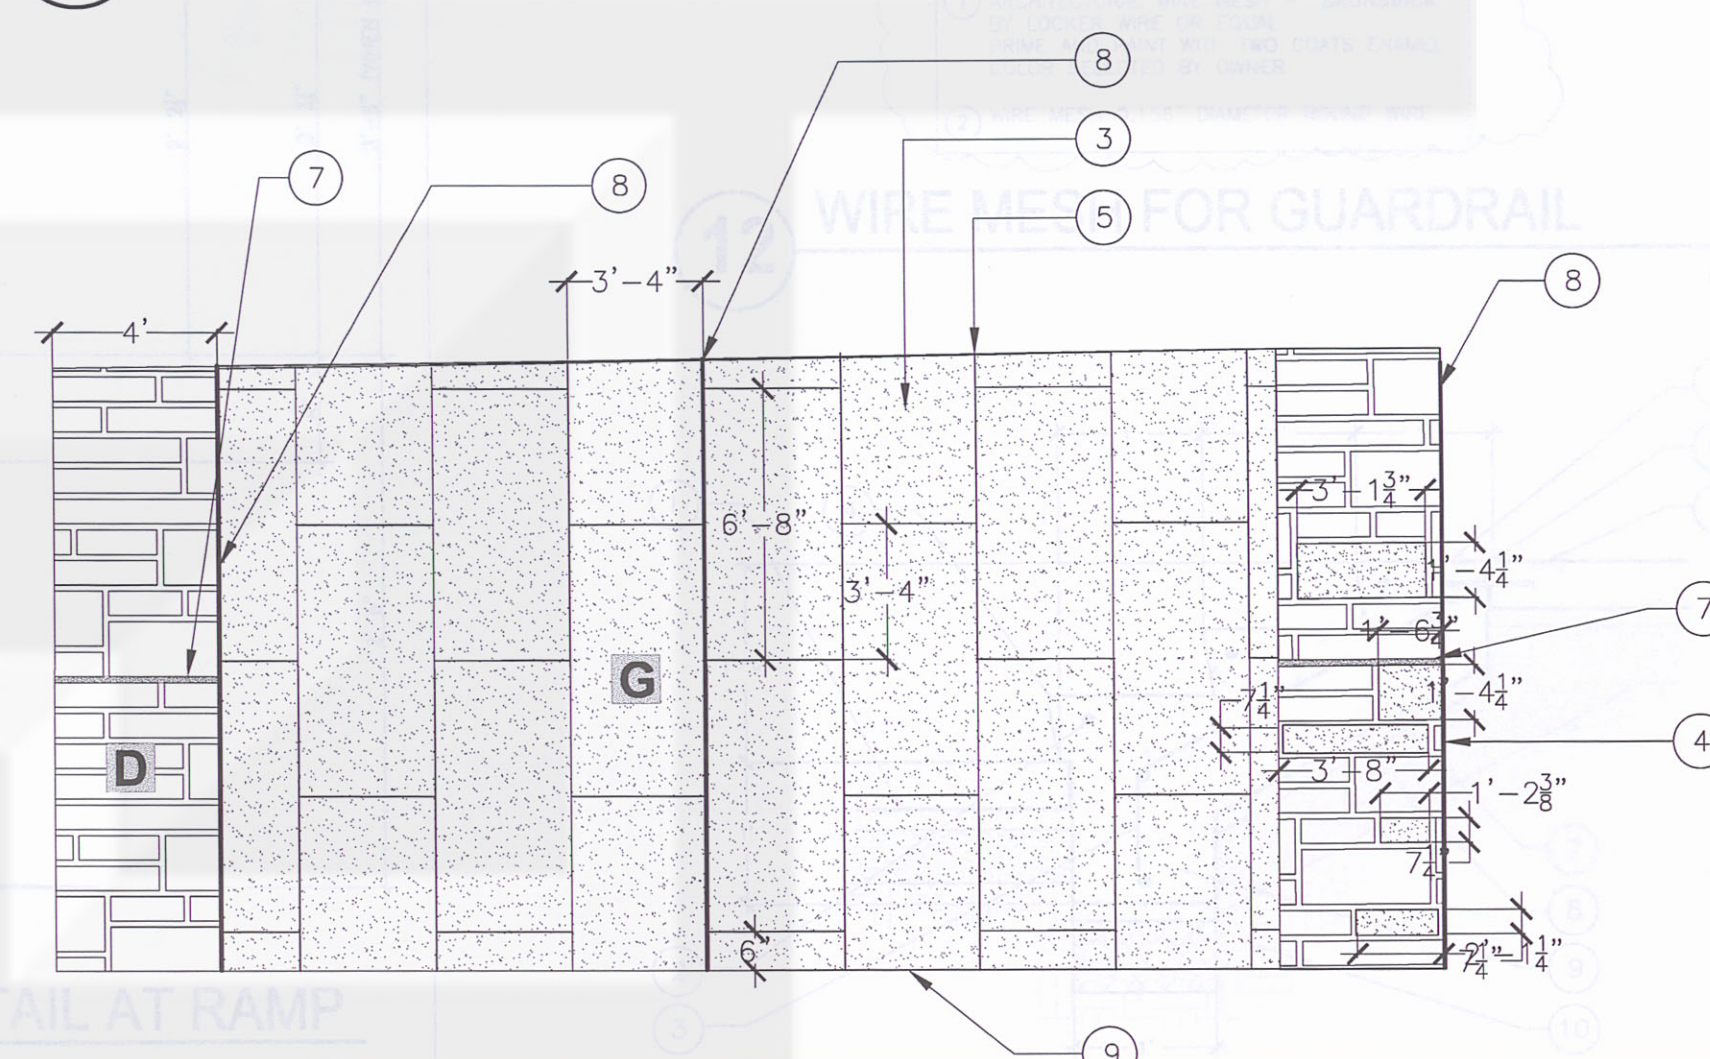

12 COLORED CONCRETE AND ARIZONA SANDSTONE PLAN VIEW

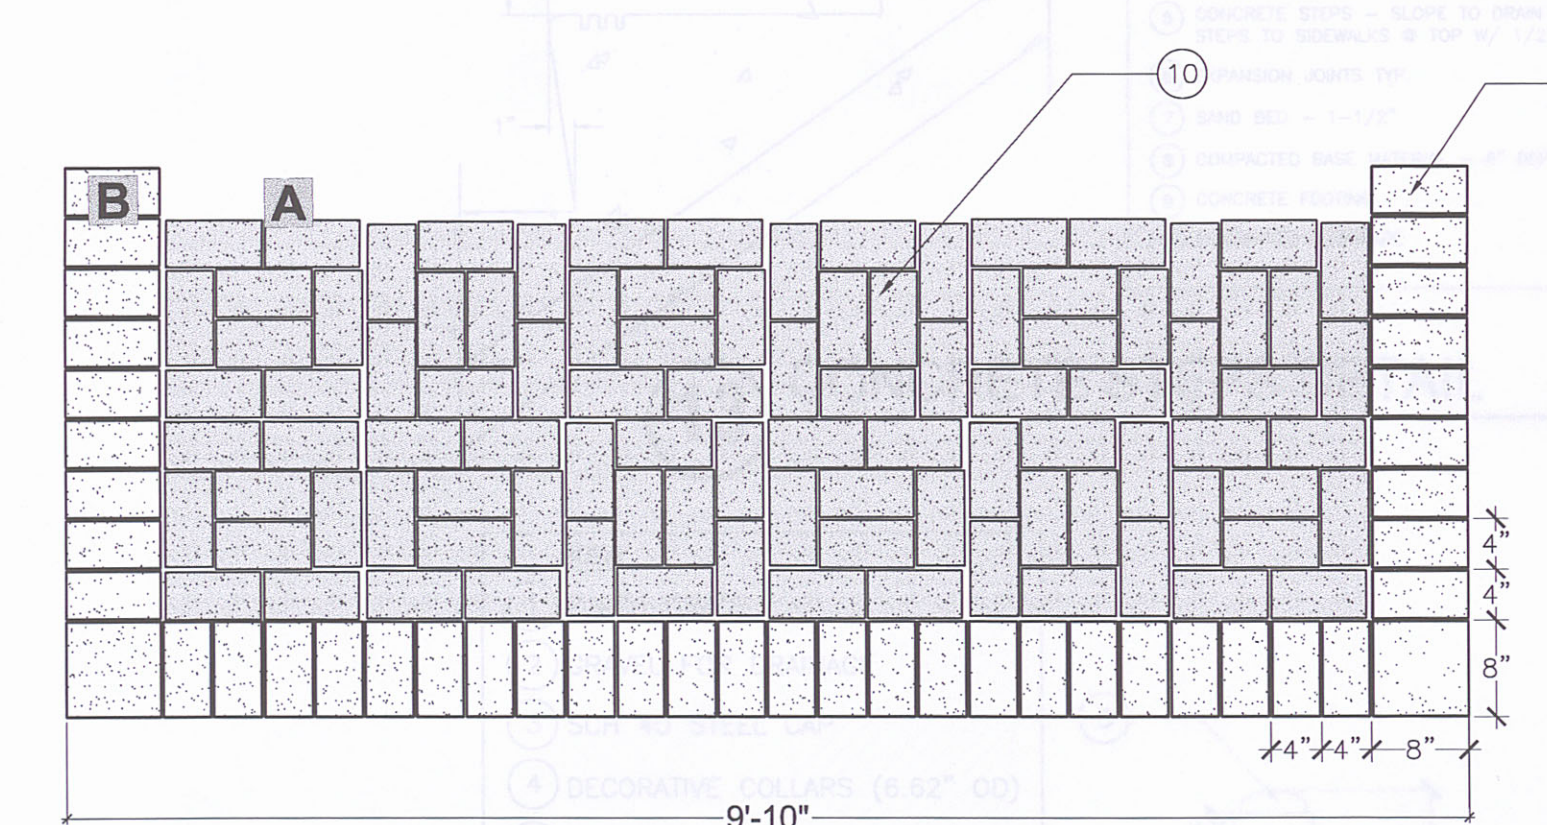


13 VEHICULAR PAVERS PLAN VIEW

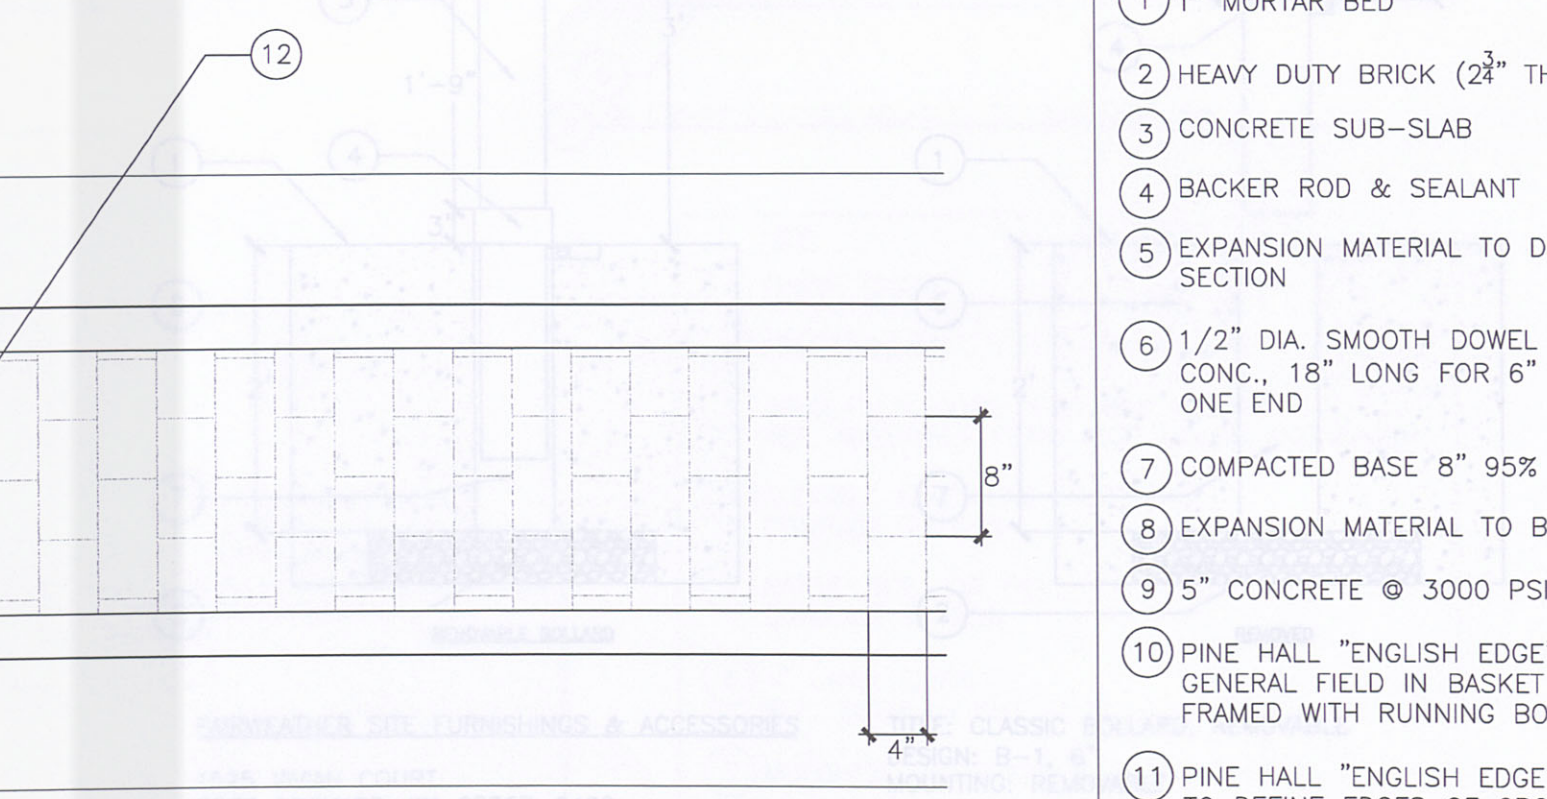

- KEY:**
- LUEDERS CAMEL, SMOOTH CUT STONE, BROKEN PATTERN. SIZES CAN VARY FROM SMALL TO LARGE SLABS. AVG. SIZE TO BE @ 18" x 24". BROKEN PATTERN WITH OCCASIONAL SMALL INFILL AND 1/2" MORTAR JOINT MAX.
 - ADOBE TAN, SCOFIELD ADMIXTURE COLOR CONCRETE, SQUARE PATTERN, ALTERNATING BROOM FINISH
 - COLOR CONCRETE, ROCK SALT FINISH
 - ARIZONA SANDSTONE, RANDOM ASHLAR PATTERN. SIZES APPROX. WITH 1/2" MORTAR JOINT TYP. SMOOTH CUT
 - CONTROL JOINT WITH TROWEL JOINTS AS SHOWN. 1/8" R x 1/2" DEPTH. FINAL WIDTH OF JOINT NOT TO EXCEED 1/2" PER TAS.
 - EXPANSION JOINT
 - EXPANSION JOINT @ 6' OR HALF DIST. TYP.
 - EXPANSION JOINT @ EVERY 4TH JOINT TYP.
 - EXPANSION JOINT MIN. 6" WIDTH FROM BUILDING AND CURB TYP.

- KEY:**
- 1" MORTAR BED
 - HEAVY DUTY BRICK (2 1/2" THICK)
 - CONCRETE SUB-SLAB
 - BACKER ROD & SEALANT
 - EXPANSION MATERIAL TO DEPTH OF CONC. SECTION
 - 1/2" DIA. SMOOTH DOWEL 12" LONG FOR 4" CONC., 18" LONG FOR 6" CONC., 24" O.C. CAP ONE END
 - COMPACTED BASE 8" 95% COMPACTION
 - EXPANSION MATERIAL TO BOTTOM
 - 5" CONCRETE @ 3000 PSI
 - PINE HALL "ENGLISH EDGE" AUTUMN GENERAL FIELD IN BASKET WEAVE PATTERN FRAMED WITH RUNNING BOND PATTERN
 - PINE HALL "ENGLISH EDGE" BUFF TO DEFINE EDGES OF CROSSWALK
 - PINE HALL "ENGLISH EDGE" AUTUMN IN RUNNING BOND PATTERN
 - LIGHT DUTY BRICK (2 1/2" THICK)

COLOR CONCRETE SIDEWALK WITH CUSTOM COLORED CONCRETE CURB

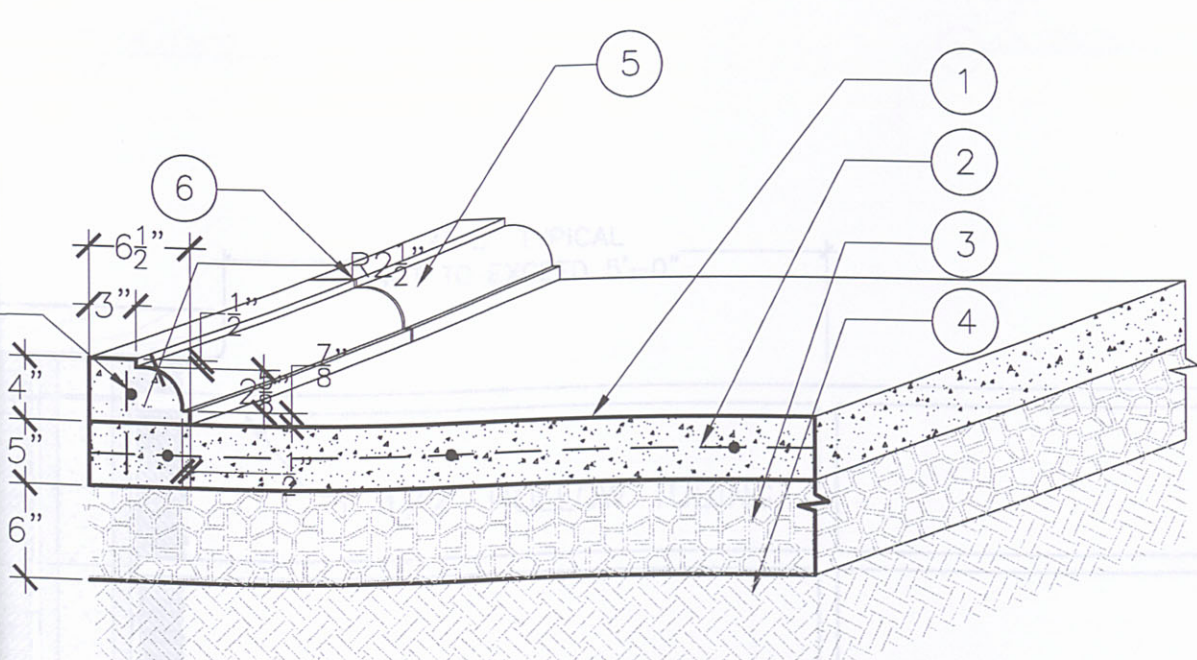

REVISIONS	DATE	DESCRIPTION
1	05/22/06	REVISED DETAIL 11/L1.113.
2	09/27/06	REVISED DETAIL 6/L1.113. SCORE DETAIL OMITTED

A JOINT VENTURE OF:

ENDEAVOR
REAL ESTATE GROUP

SIMON

J. Robert Anderson, FASLA
landscape architects - austin, texas -
3718 MANCHACA ROAD
AUSTIN, TEXAS 78704
512.440.1049
440-8000 FAX



09/27/06

Project:

the domain
AUSTIN, TEXAS

JPR ARCHITECTS
31000 Northwestern Suite 100
Farmington Hills Michigan 48334-2585
phone 248.737.0180 fax 248.737.9161

SHEET TITLE:
HARDSCAPE DETAILS

Sheet No.
L1.113