



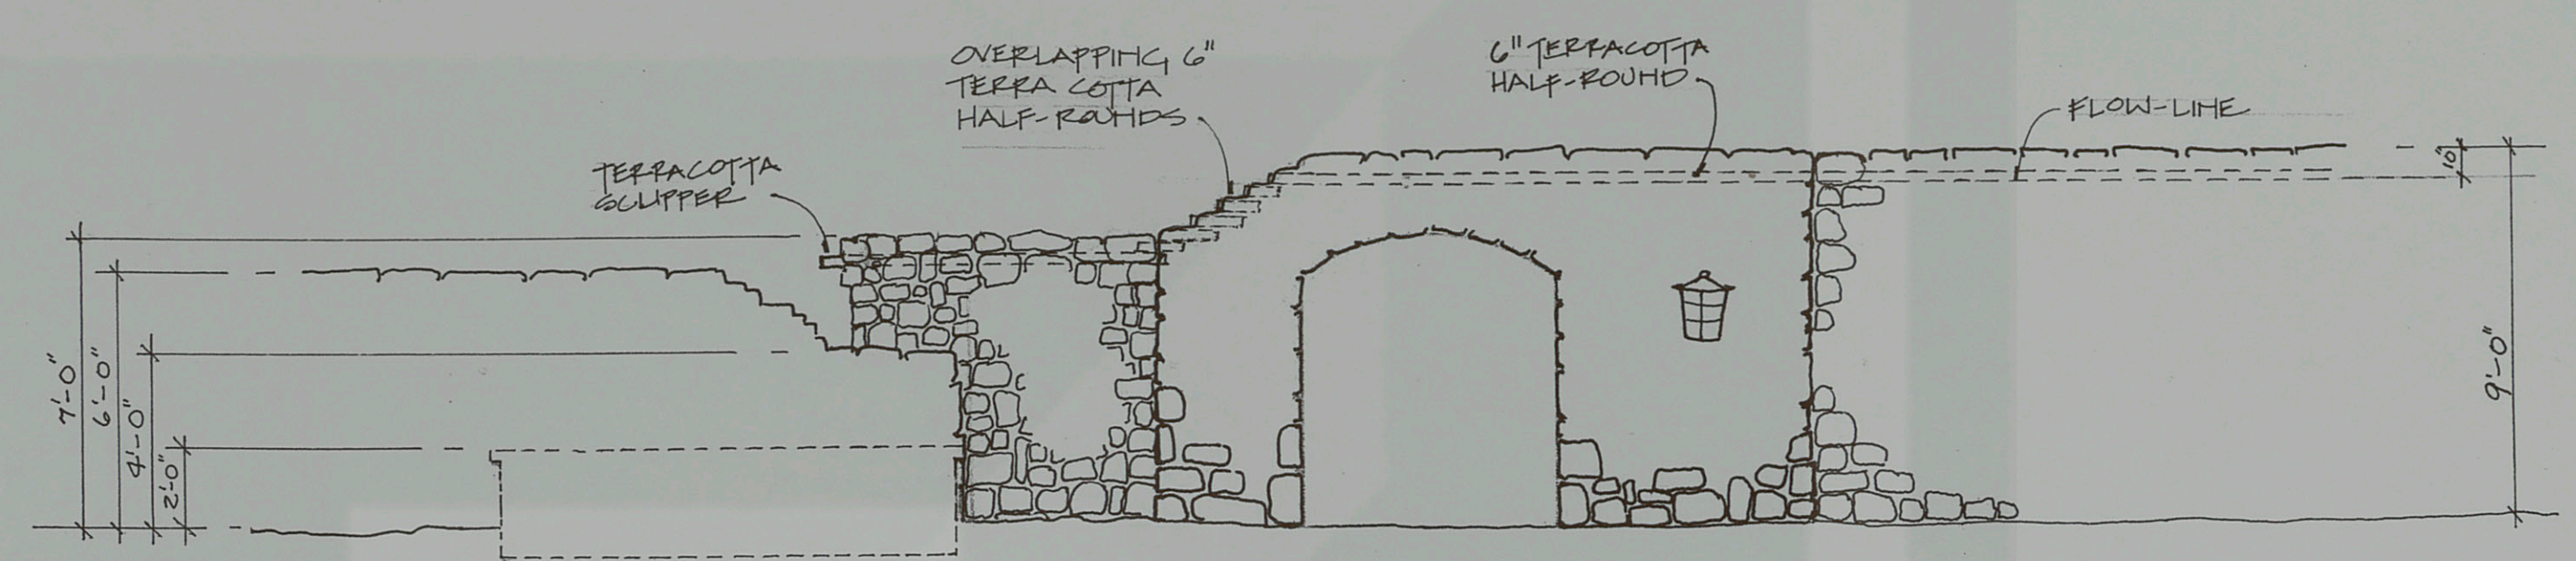

STAFF ENTRY WATER FOUNTAIN ELEVATION


SCALE: 1/4" = 1'-0"

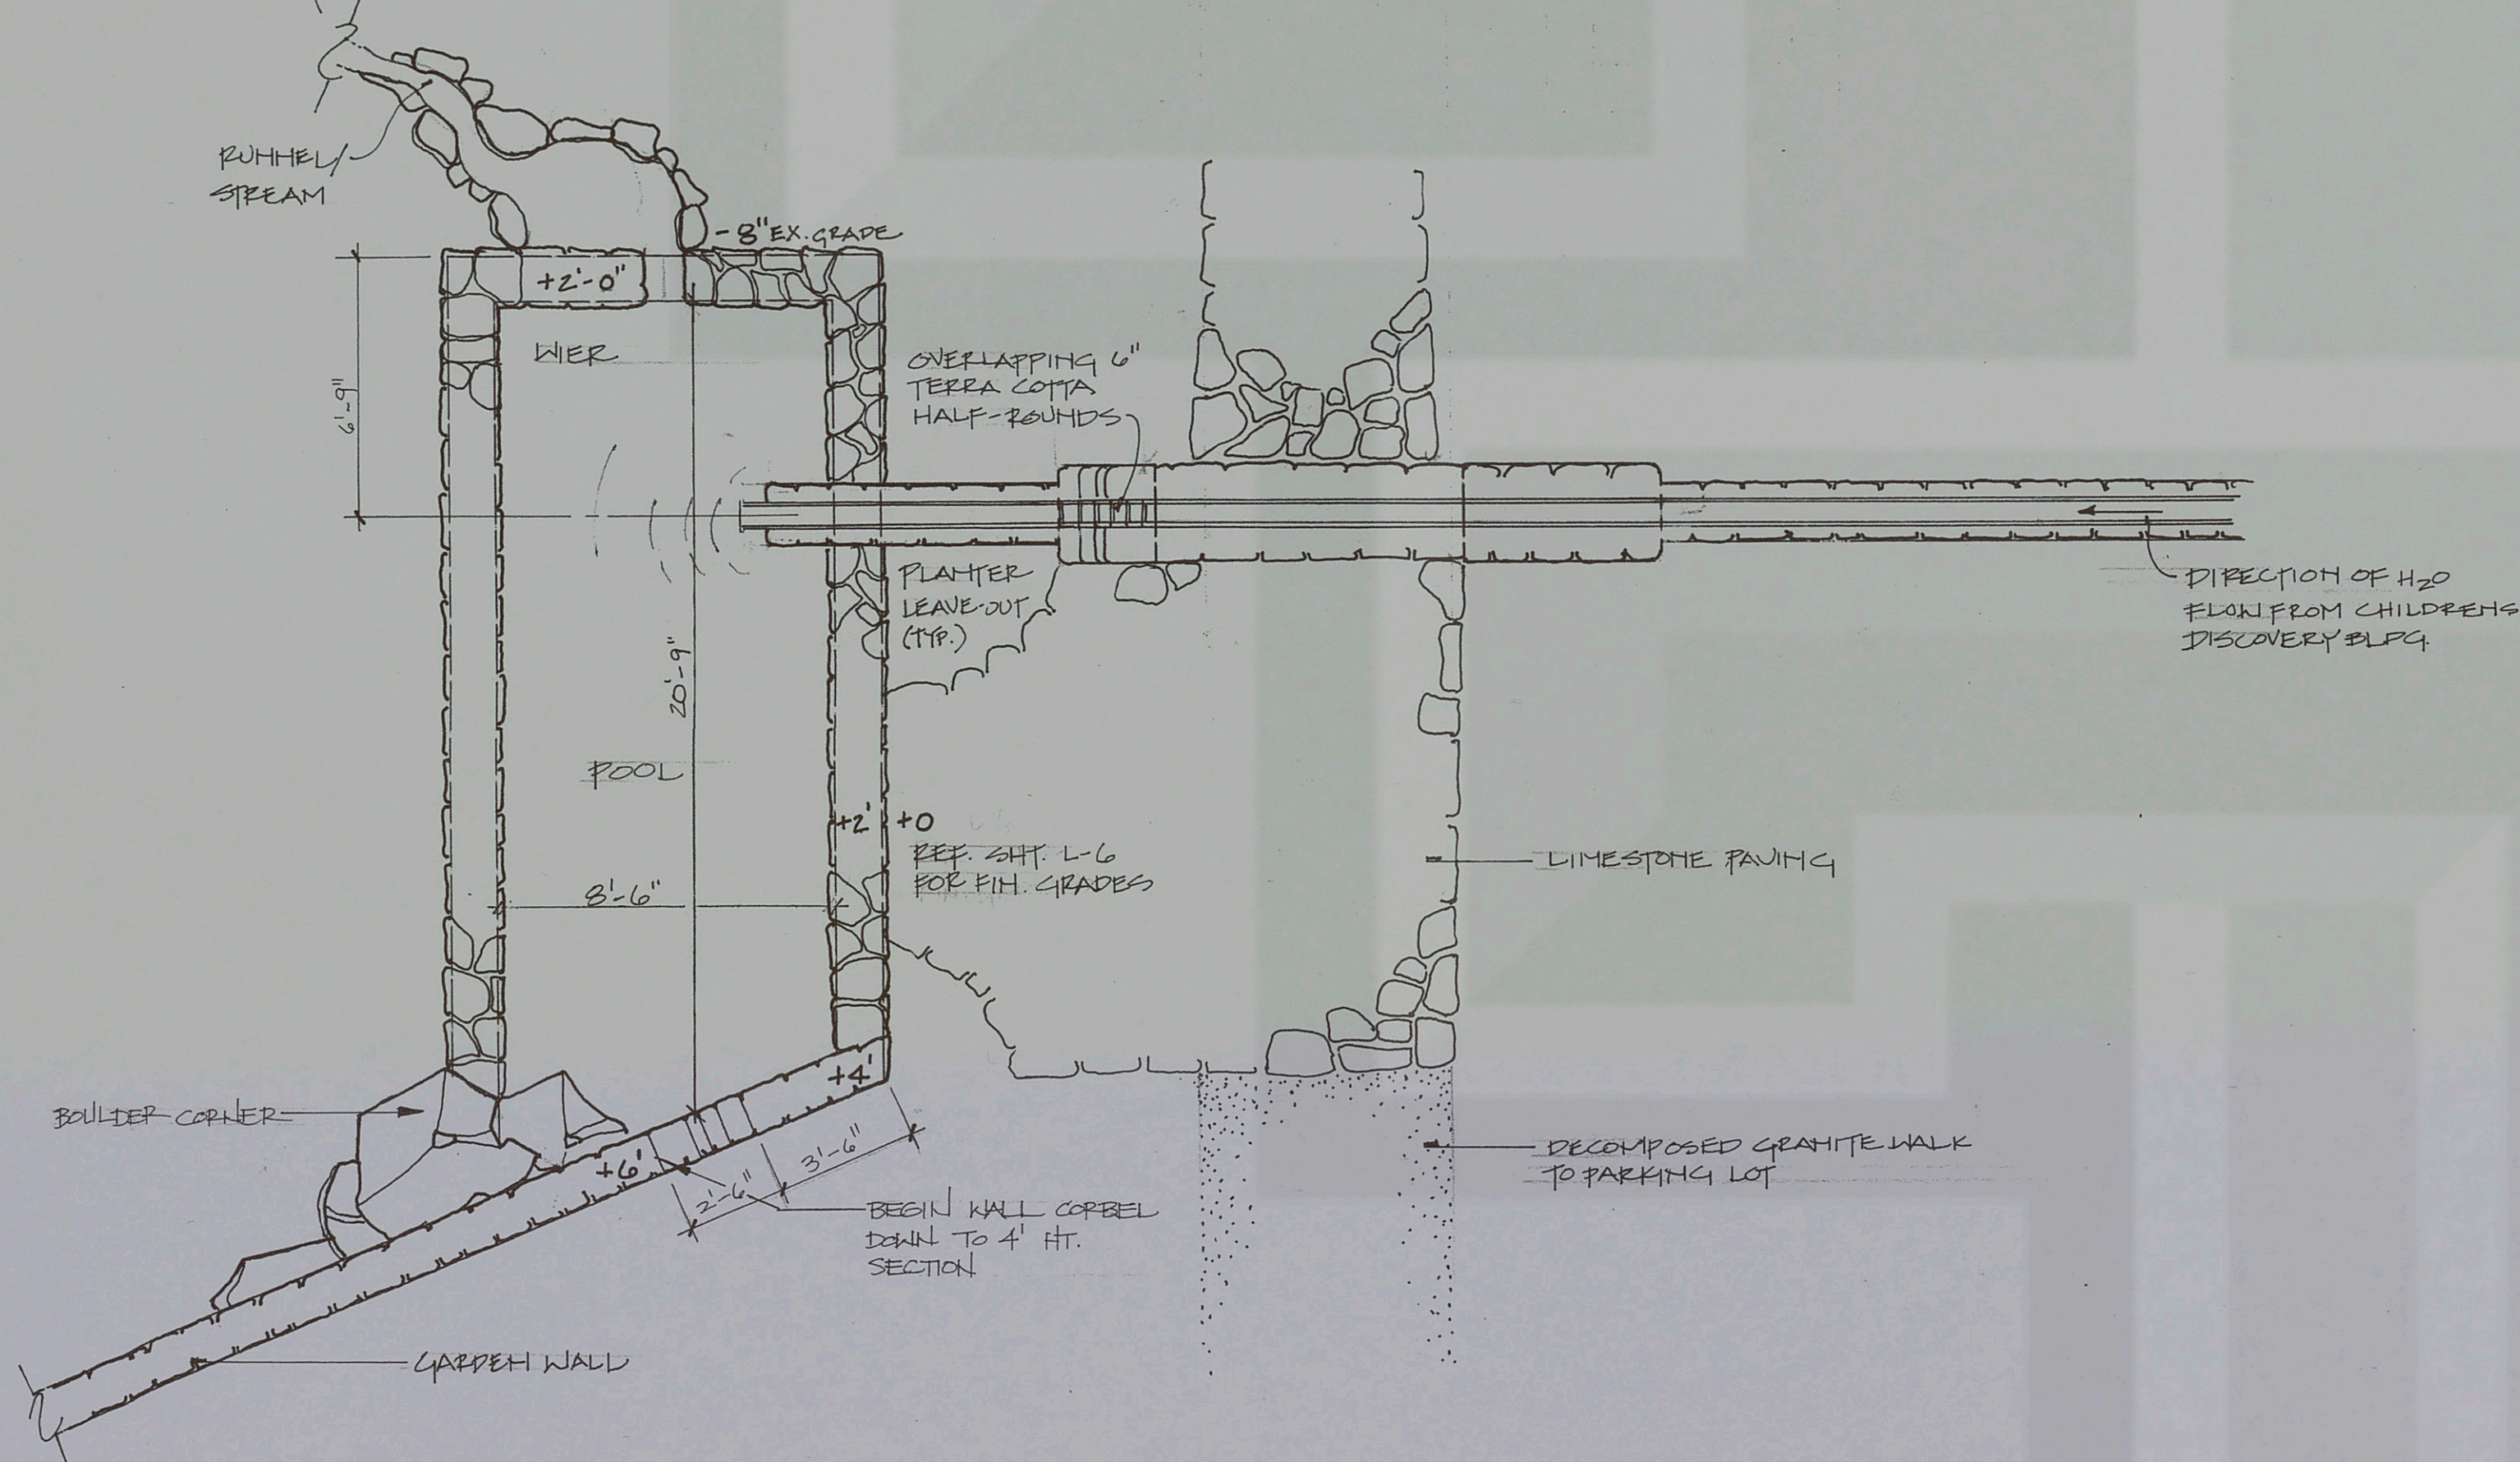

Hand-drawn cross-section diagram of a stone wall and foundation. The diagram shows a stone wall on the left and a foundation on the right. The wall is labeled "STONE SEAT WALL W/ CAP" and "TERRACOTA SCUPPER INSERT (SEE DETAIL)". The foundation is labeled "SKIMMER" and "PLASTER SOL BY OTHERS". A "WATER LEVEL" line is shown on the left, and a "SEAT WALL" is indicated on the right. A "MATH DEAD/ANTI-VORTEX" is shown at the bottom left. A "SLOTTED LINE" is marked at the bottom right. A note on the right states: "NOTE: WALL DIMENSIONS & CONNECTION TO CHILD DISC. BLDG. REF. ARCH. DWGS."

SECTIONS STAFF ENTRY WATER FOUNTAIN

SCALE: 1/2" = 1'-0"

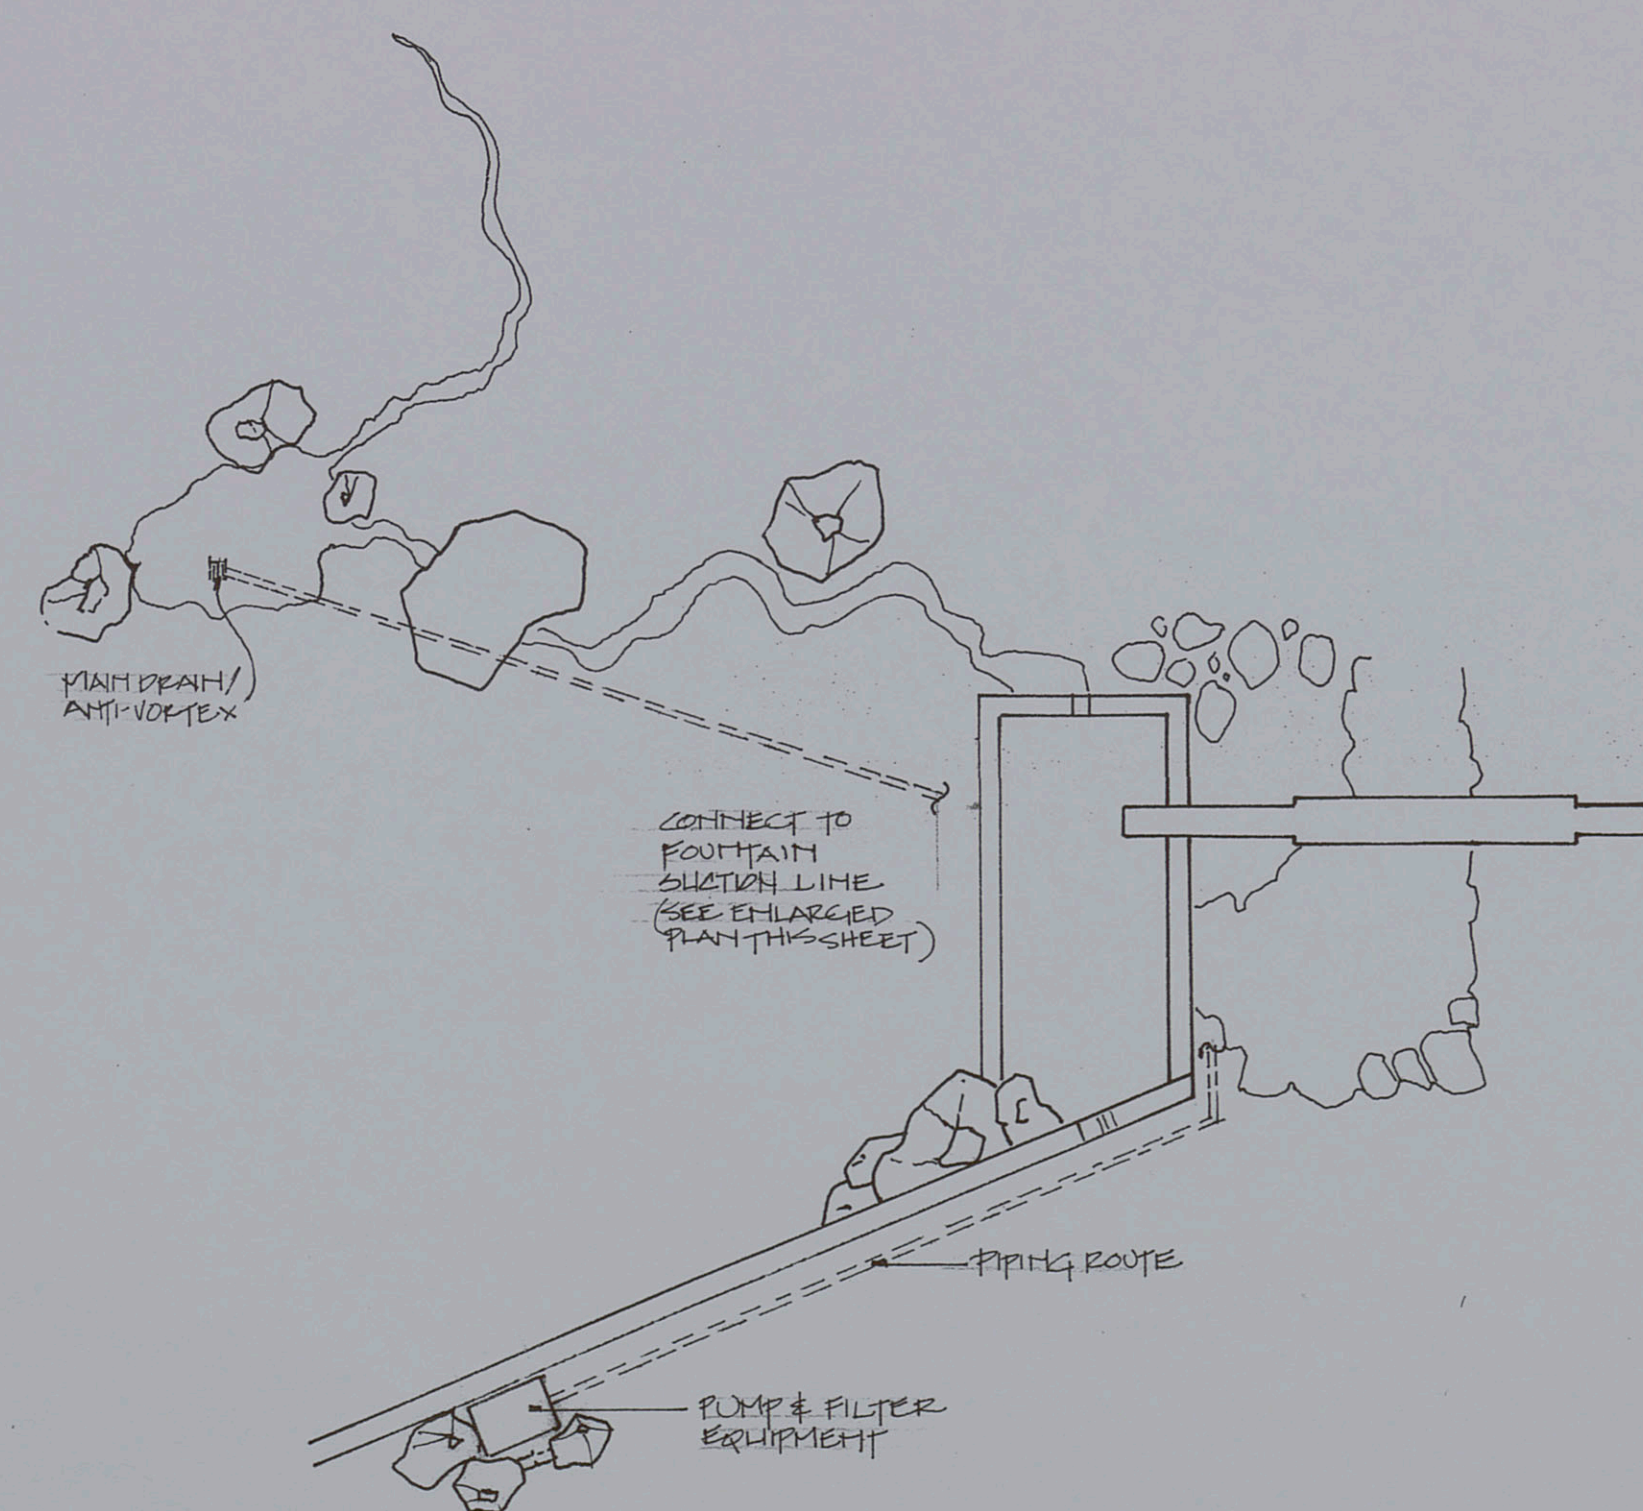


WATER FEATURE EQUIPMENT LIST

STAFF ENTRY WATER FOUNTAIN

The following water feature equipment shall be provided and installed along with accompanying control valves, PVC piping sized to provide the intended water effects, connections to electric power source, basin construction and any other miscellaneous construction to provide an operating water feature.


1. Pumps: 1-1/2 H.P. and 3/4 H.P., Purex or equal
2. Filter: 100 to 200 sq. ft. cartridge type, Purex or equal
3. Chlorinator: Inline type
4. Backflow Prevention Device: Febco or equal sized to fit
5. Time Clock(s): two electro-mechanical
6. Freeze Protection Device(s): two

All work shall be performed by a qualified pool contractor or masonry contractor experienced in fountain construction. Pool and masonry subcontractors shall coordinate their work closely. All structural steel and concrete work shall conform to N.S.P.I. standards for workmanship and quality. All subcontractors shall be approved by the Landscape Architect prior to beginning work.

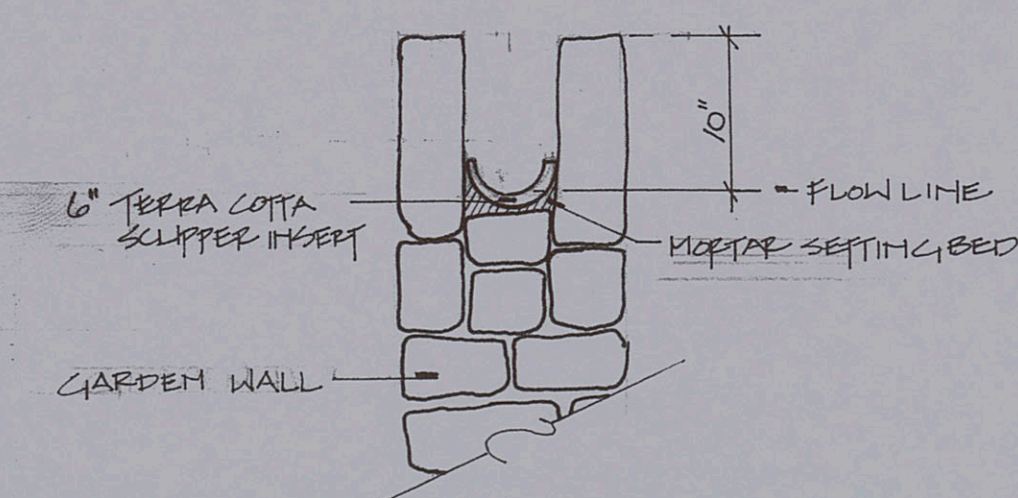

END VIEW TERRA COTTA
SCUPPER INSERT

SCALE: 1" = 1'-0"

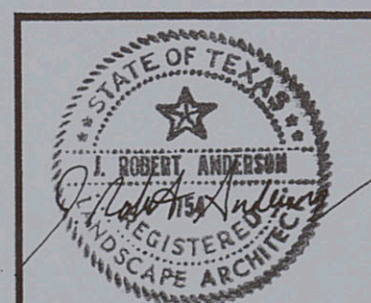

7.26.93
Issued / Revised

J. ROBERT ANDERSON, ASLA



Landscape Architect
1135 W. Sixth Street, Suite 120
Austin, Texas 78703
(512) 476-1777

NATIONAL WILDFLOWER
RESEARCH CENTER

Project Name: _____

STAFF ENTRY WATER FOUNTAIN
PLAN + DETAILS

SCALE VARIES

L-9 of