




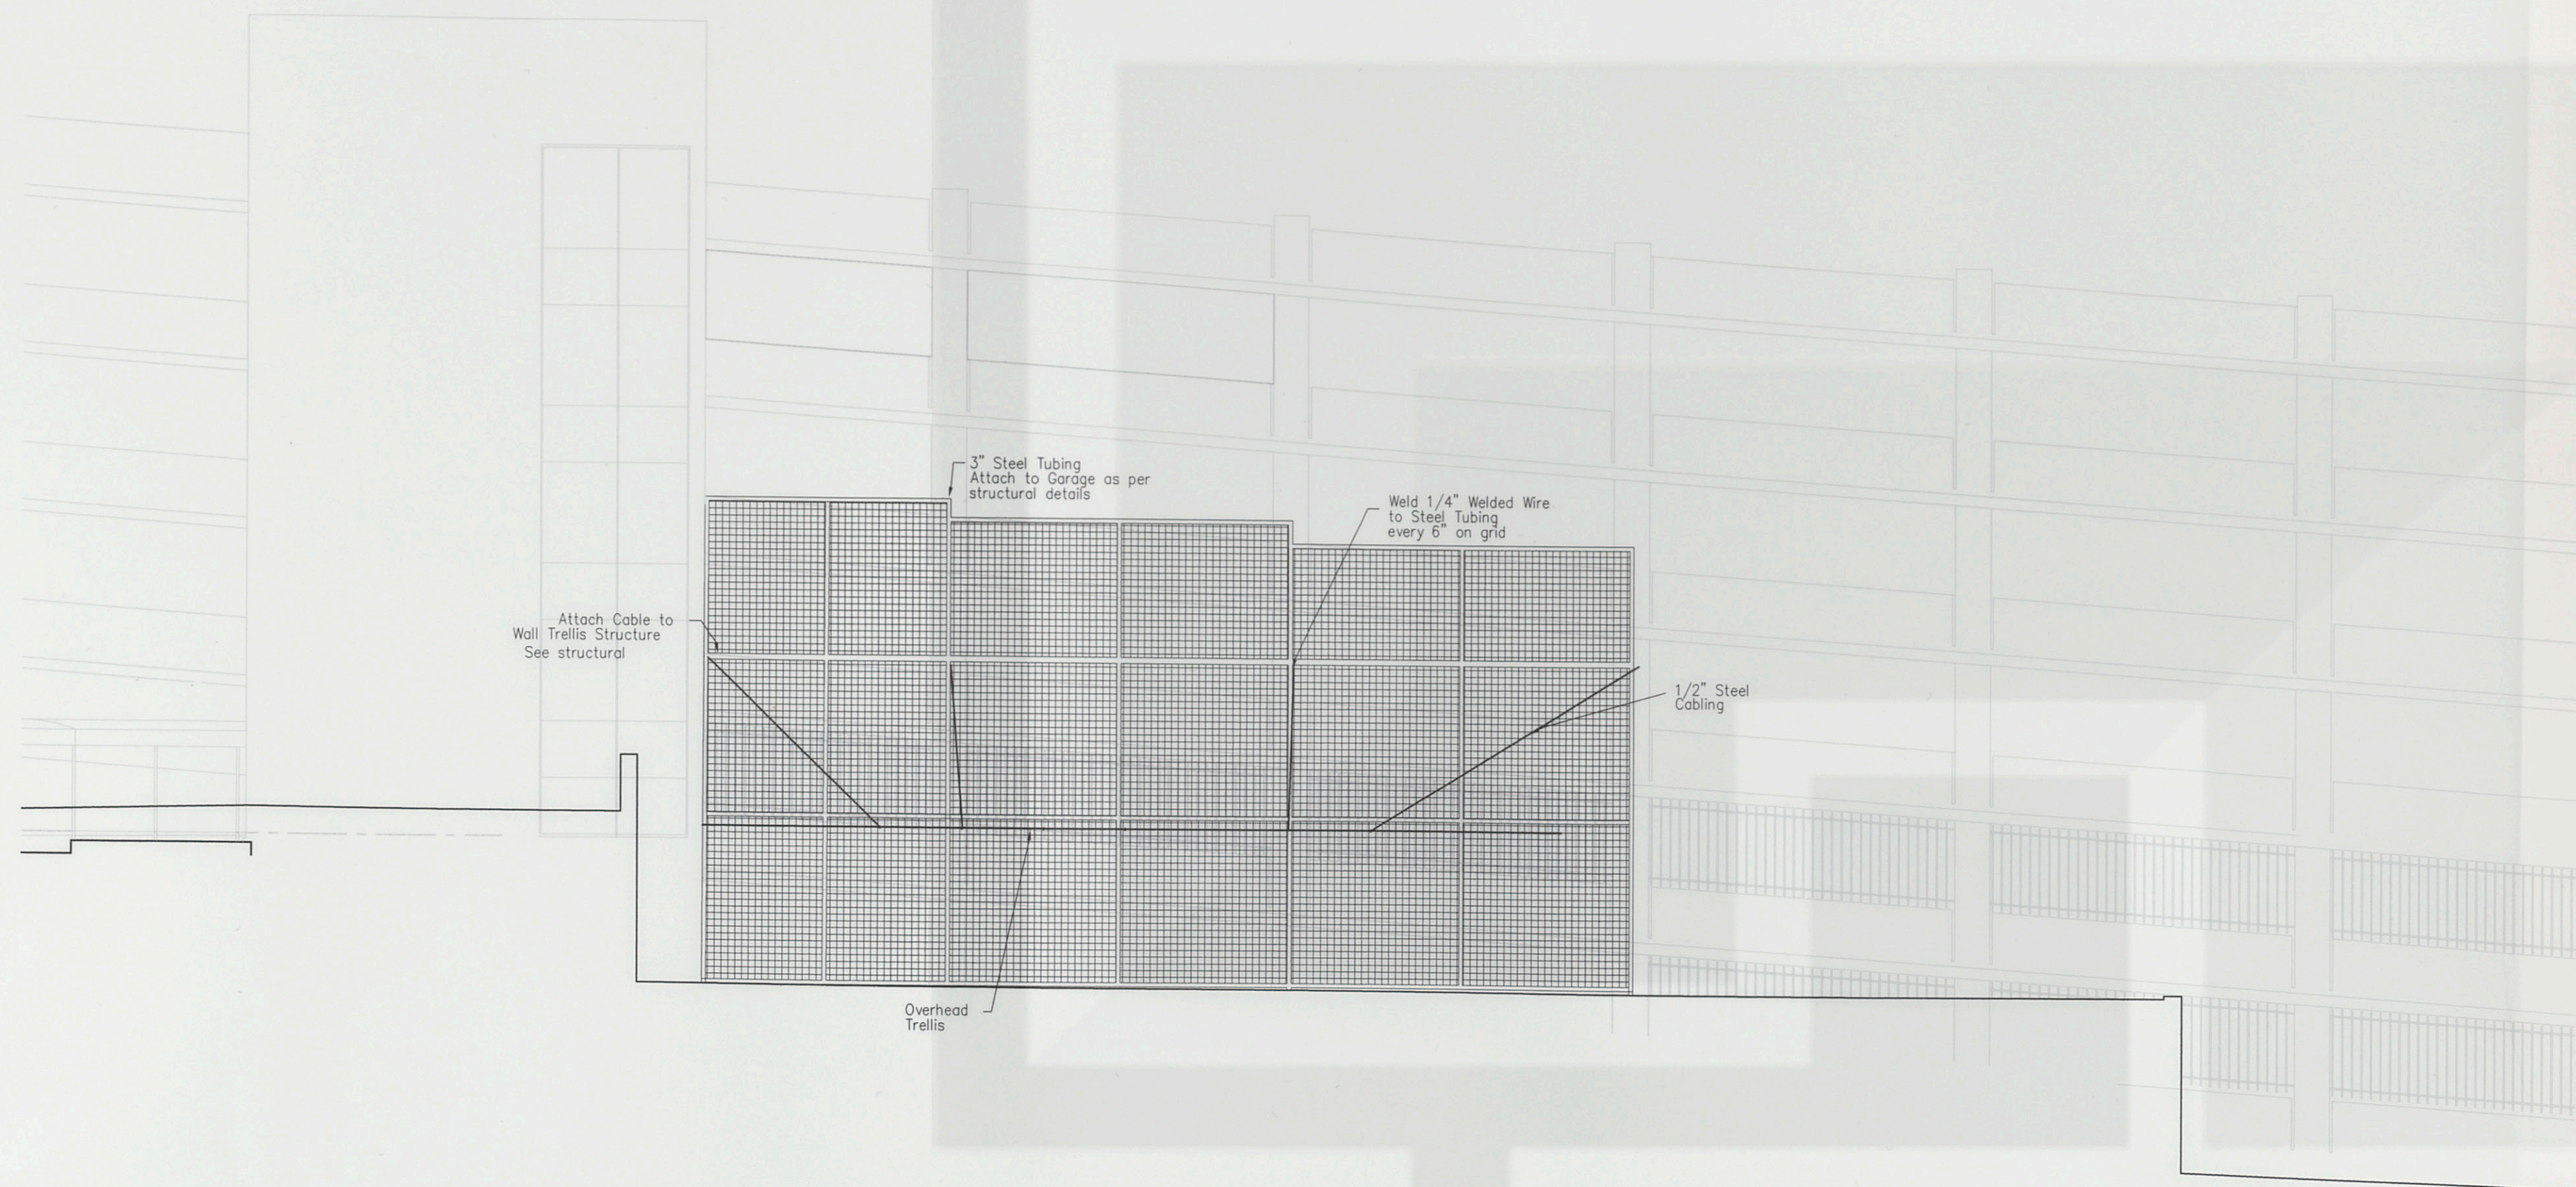


1 ELEVATION: WALL TRELLIS *
L1.7 Scale: 1/8"=1'-00"

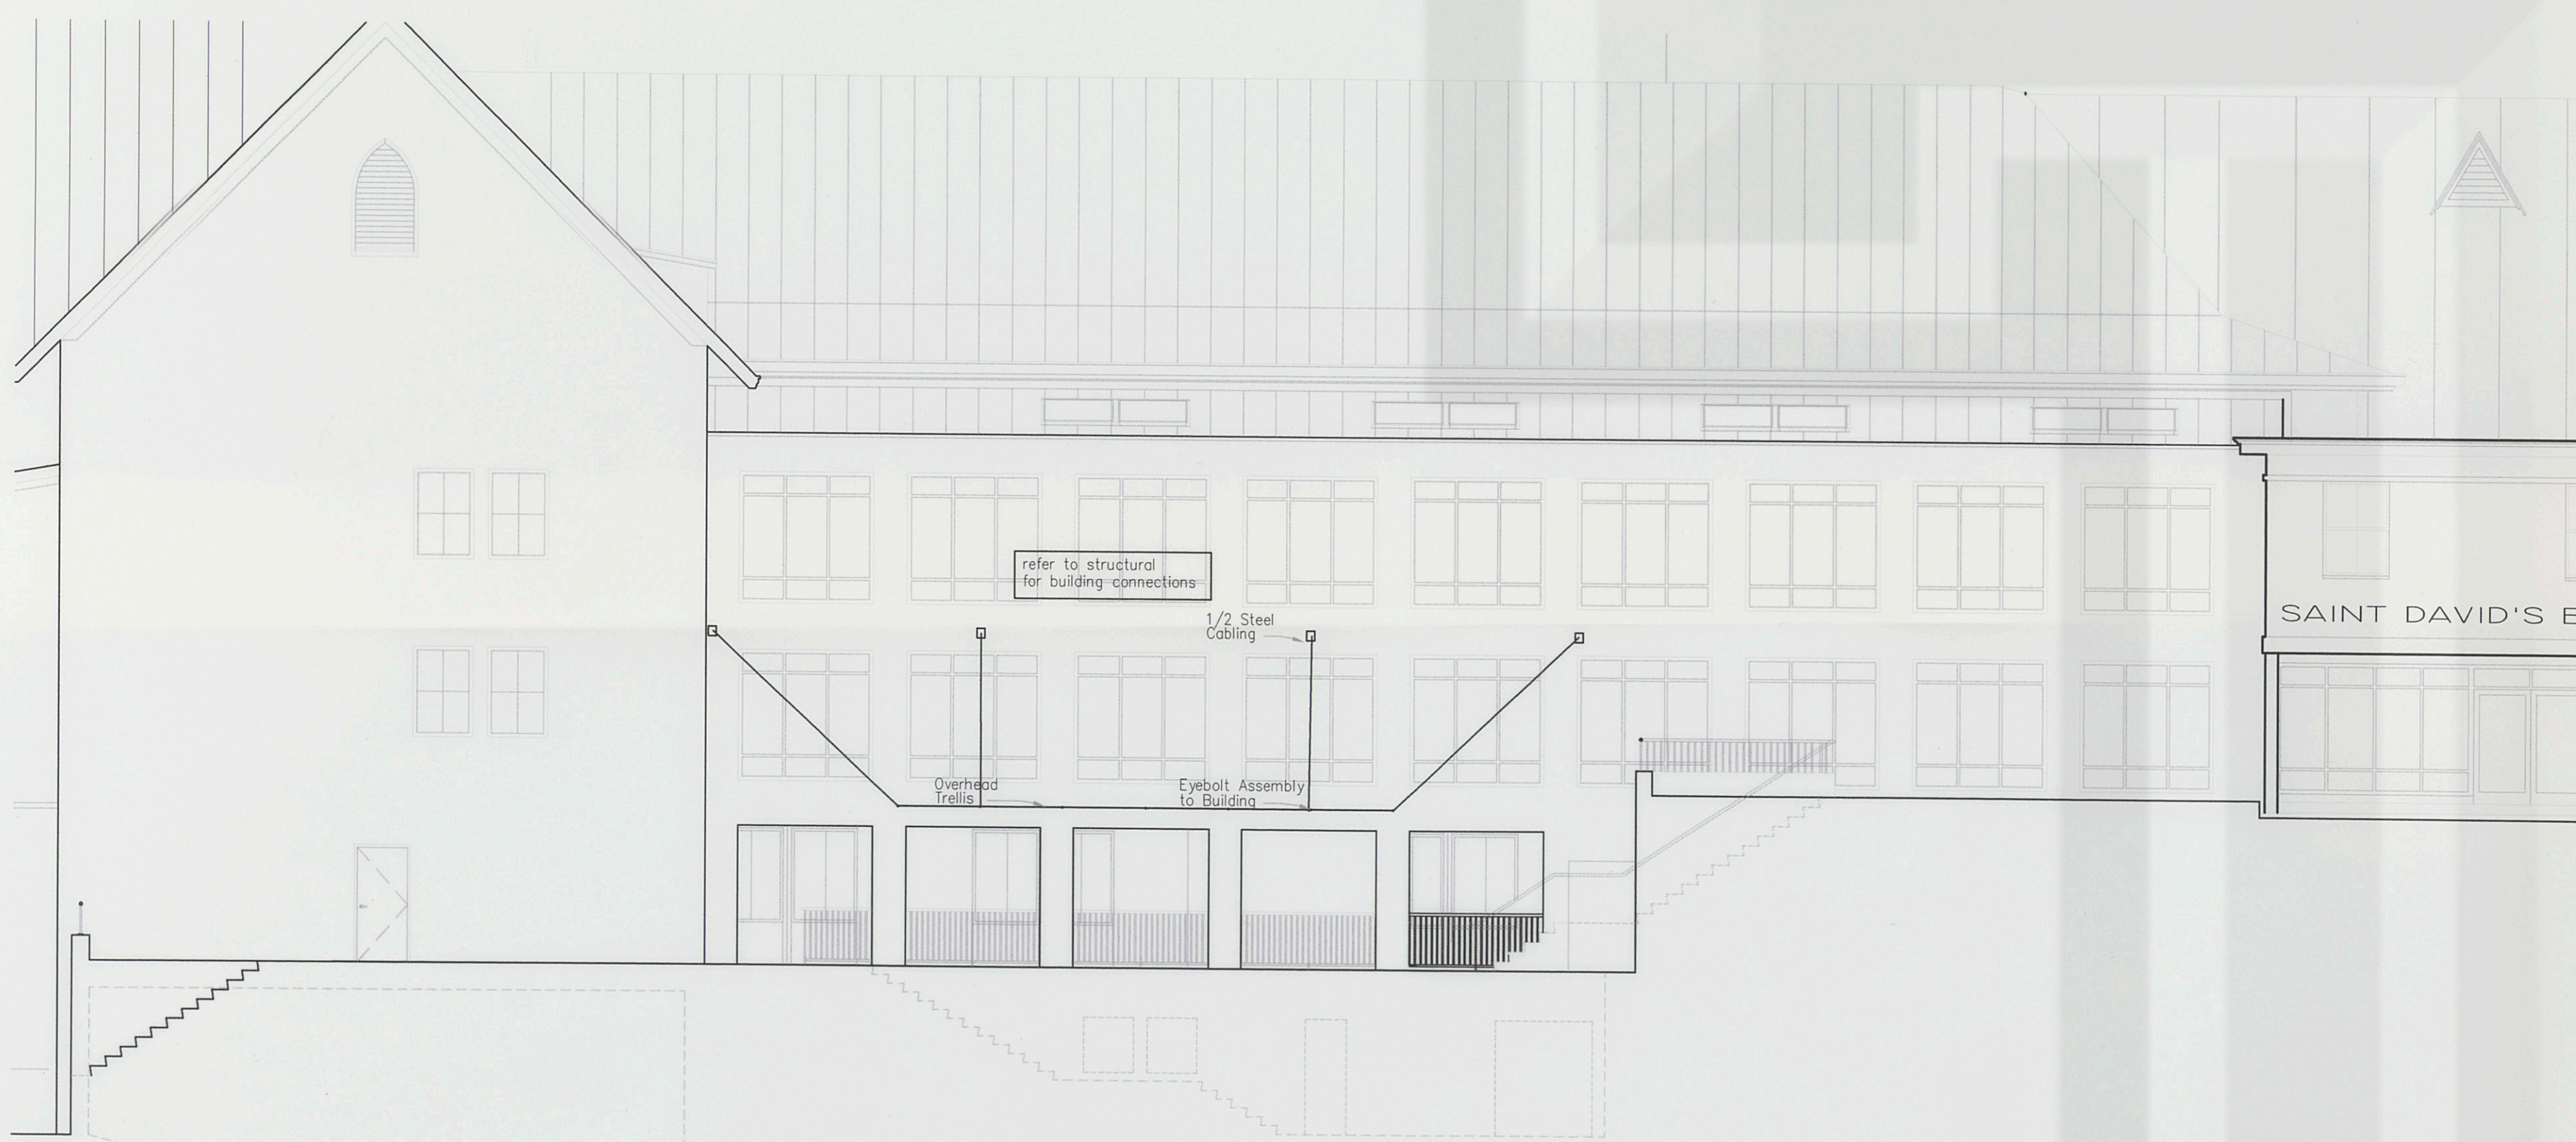

3 ELEVATION: OVERHEAD TRELLIS *
L7 Scale: 1/8"=1'-00"

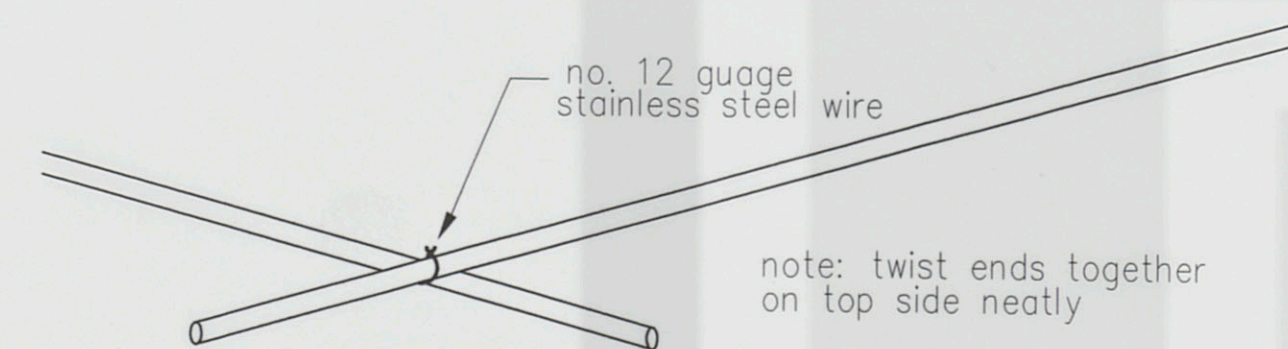

5 WIRE CONNECTION FOR CABLES *
L1.7 NTS

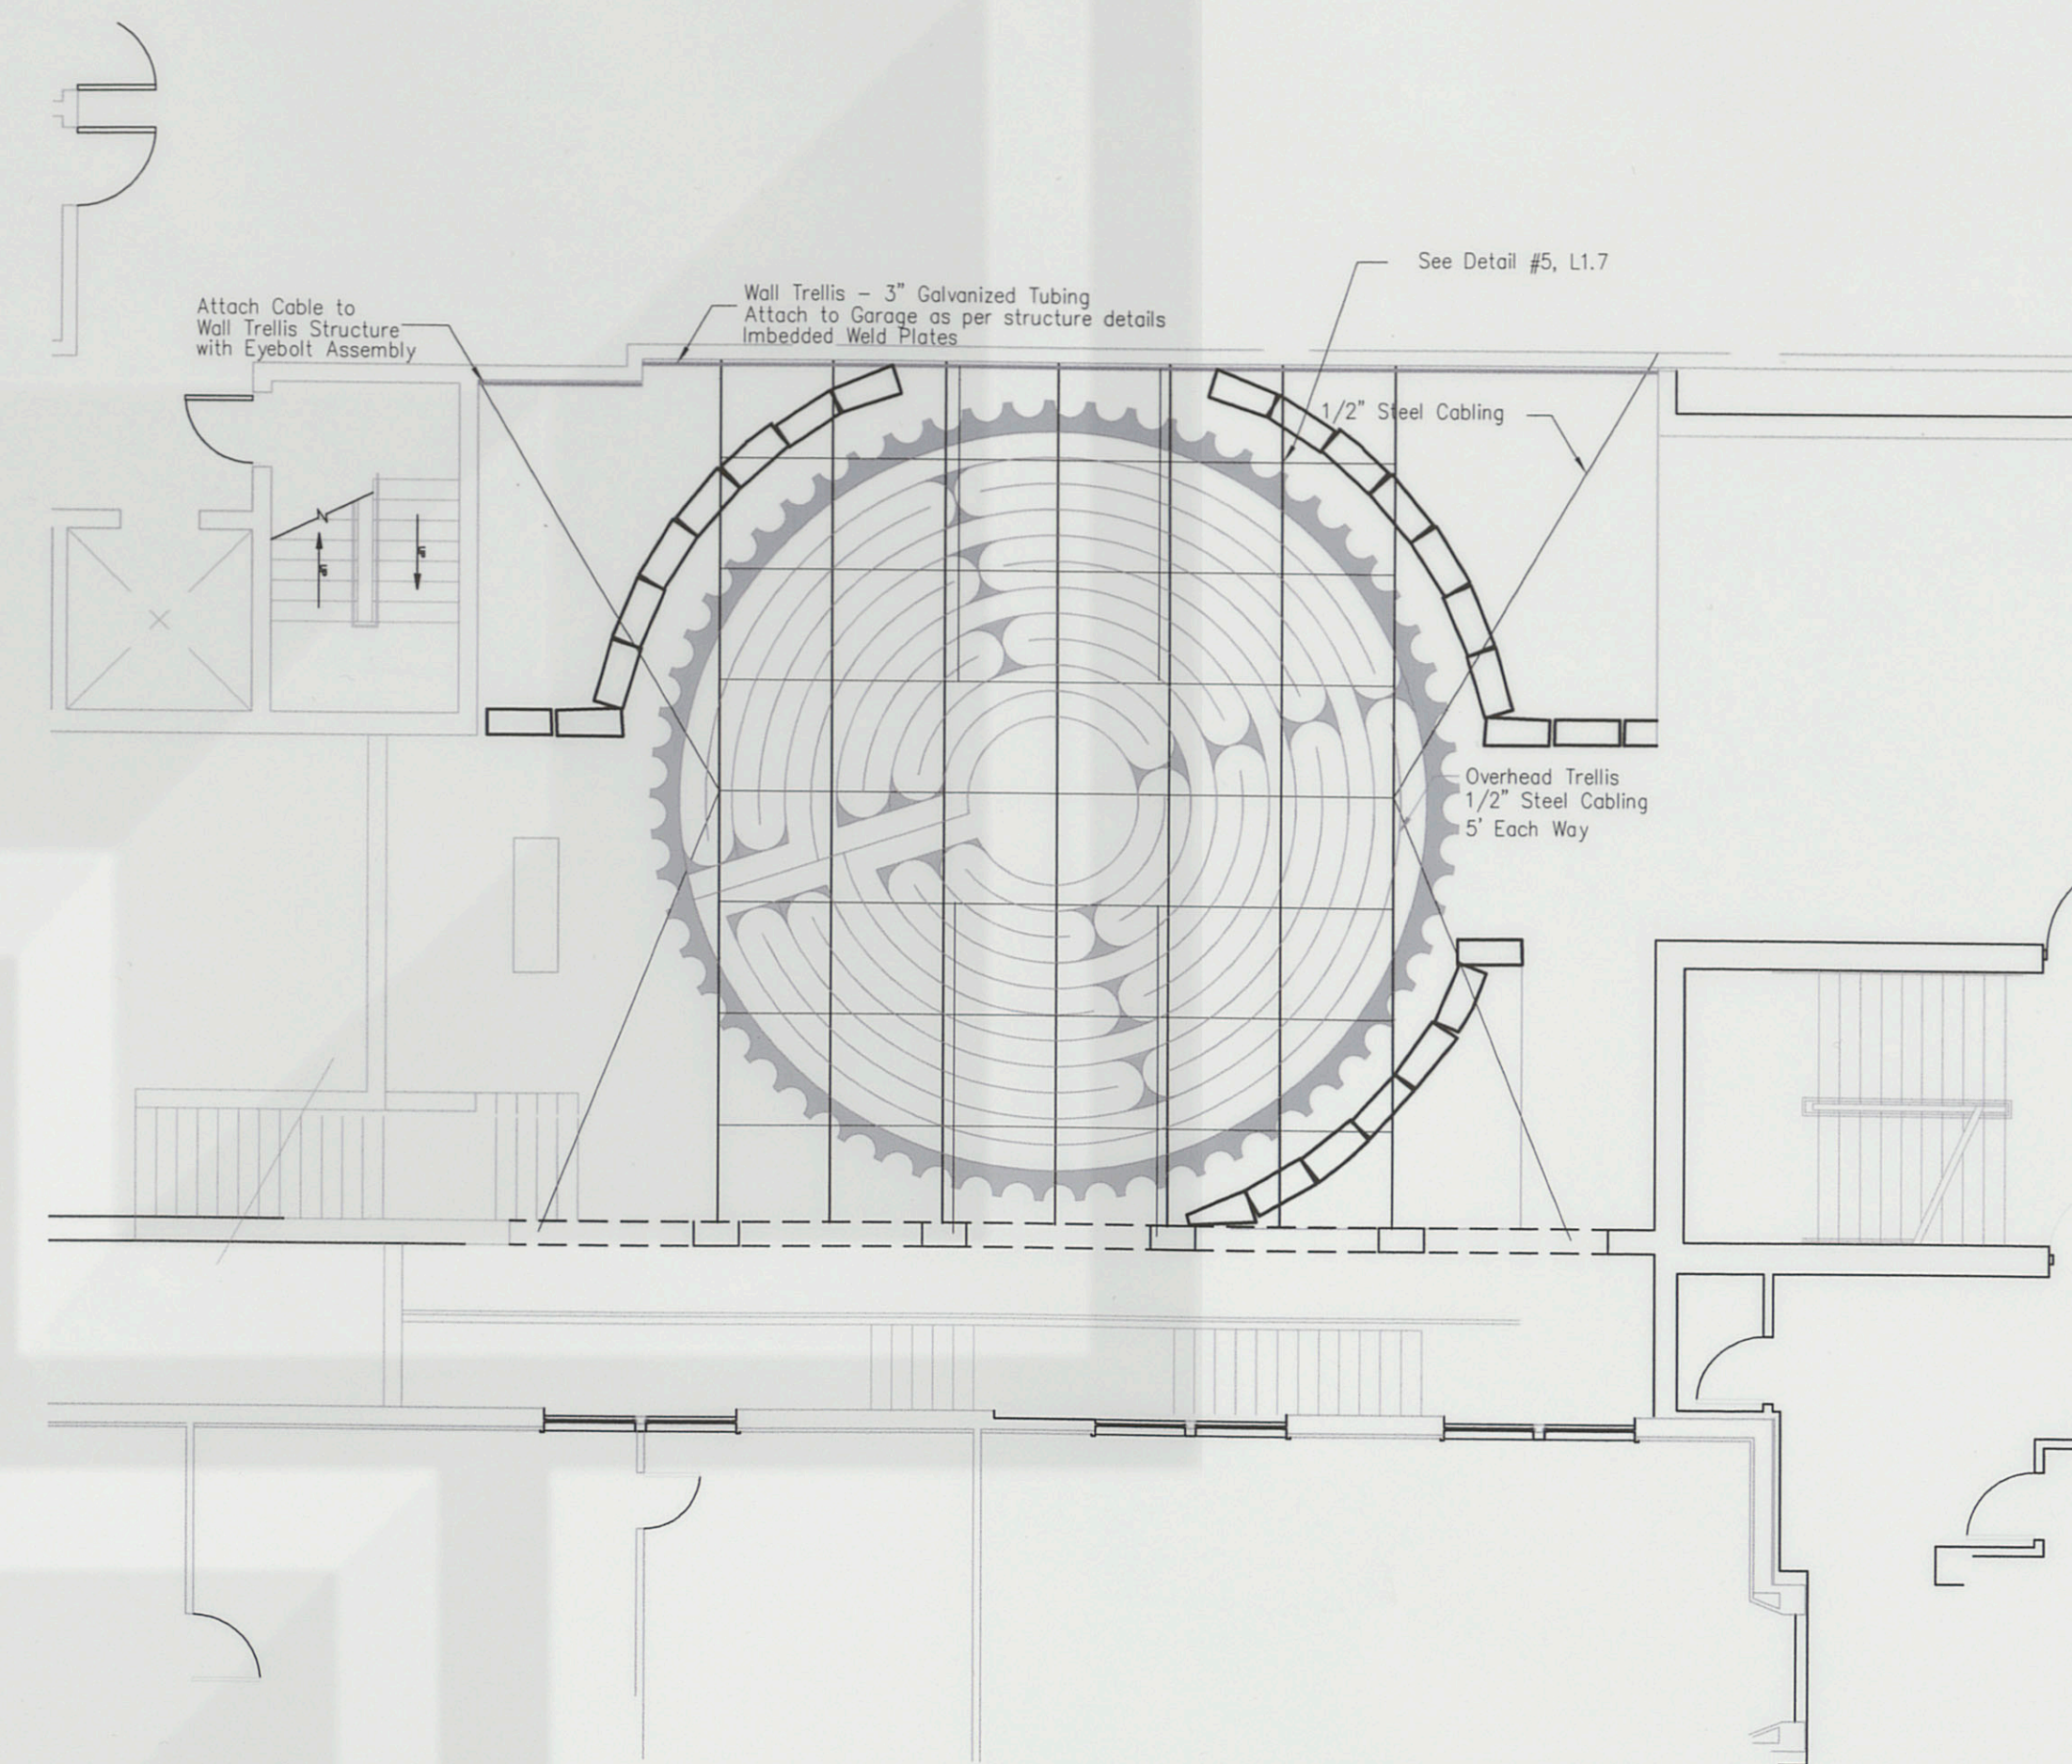

2 PLAN VIEW: NORTH COURTYARD *
L1.7 Scale: 1/8"=1'-00"



4 SECTION: OVERHEAD TRELLIS *
L1.7 Scale: 1/8"=1'-00"

*Alternate Bid #7



CONSTRUCTION DOCUMENTS

Anthony Joseph Atkin, F.A.I.A.
Texas Registration No. 15835



CONSTRUCTION DOCUMENTS
ISSUED FOR GMP
TRELLIS_DETAILS_AND_LAYOUT

6 DECEMBER 2000
VARIES
J Robert Anderson, FASLA
1715 S. Capital of Texas Highway
Ste 105 Austin, TX 78746
Tel (512) 329-8882 Fax (512) 329-8883

ST. DAVID'S EPISCOPAL CHURCH
304 East Seventh Street
Austin, Texas 78767

Atkin, Olshin, Lawson-Bell
and Associates Architects
125 South Ninth Street
Suite 900 Philadelphia 19107
Tel (215) 925-7812 Fax (215) 925-1594

L1.7