


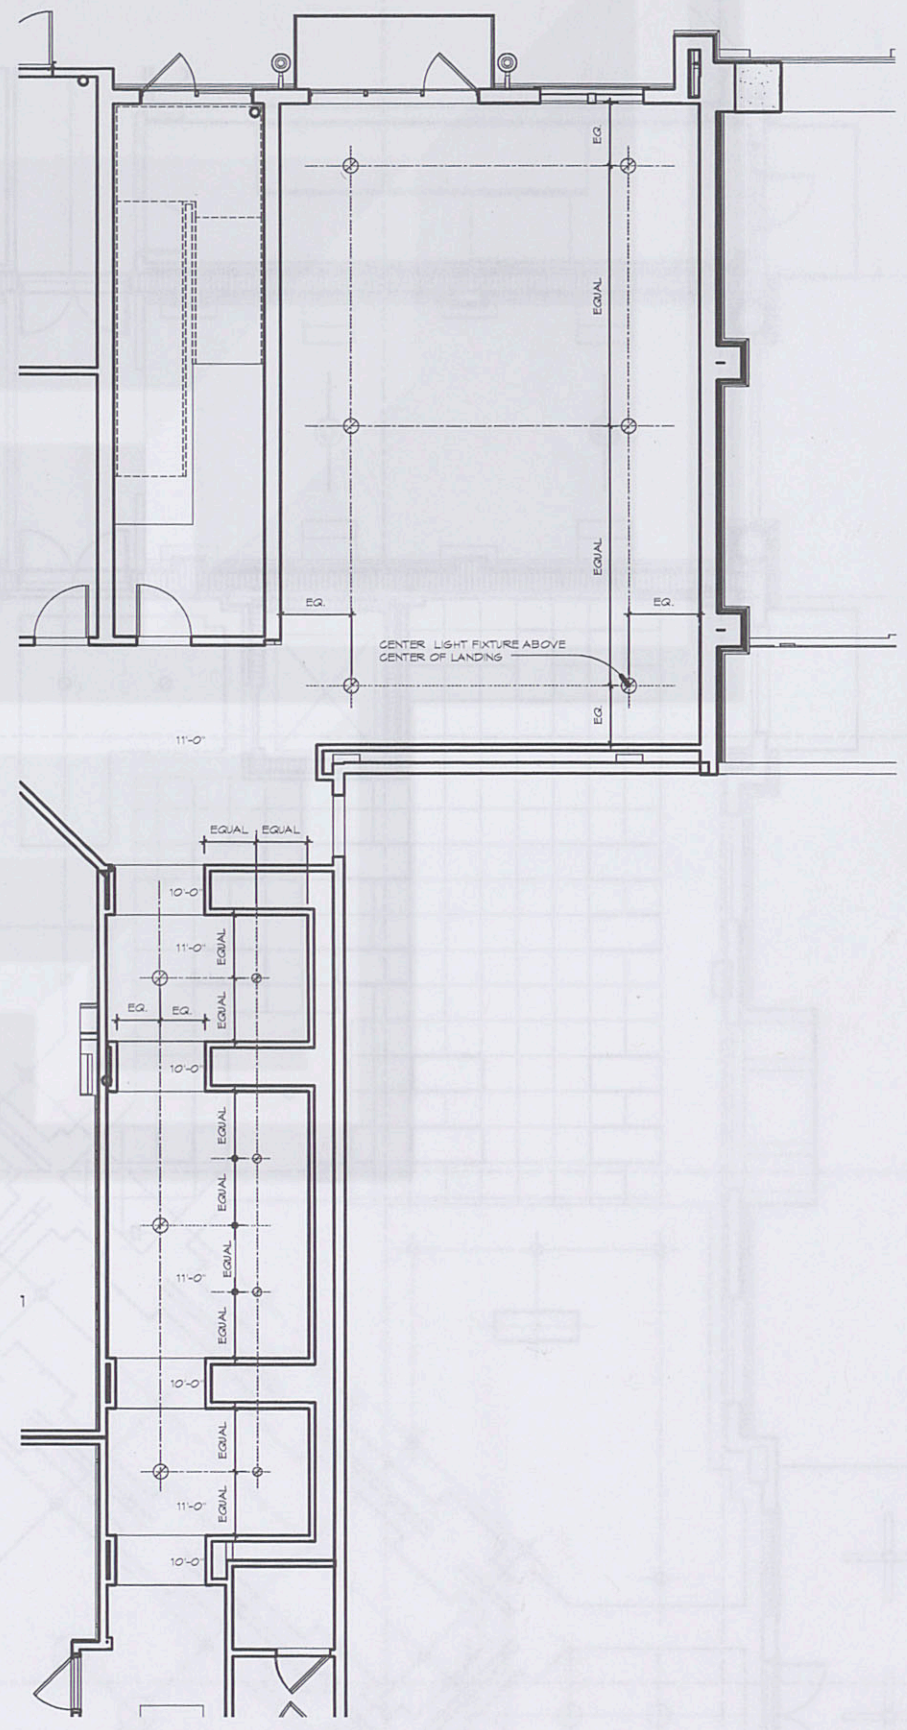

REFLECTED CEILING PLAN - RESIDENTIAL LOBBY

1

3/16" = 1'-0"