



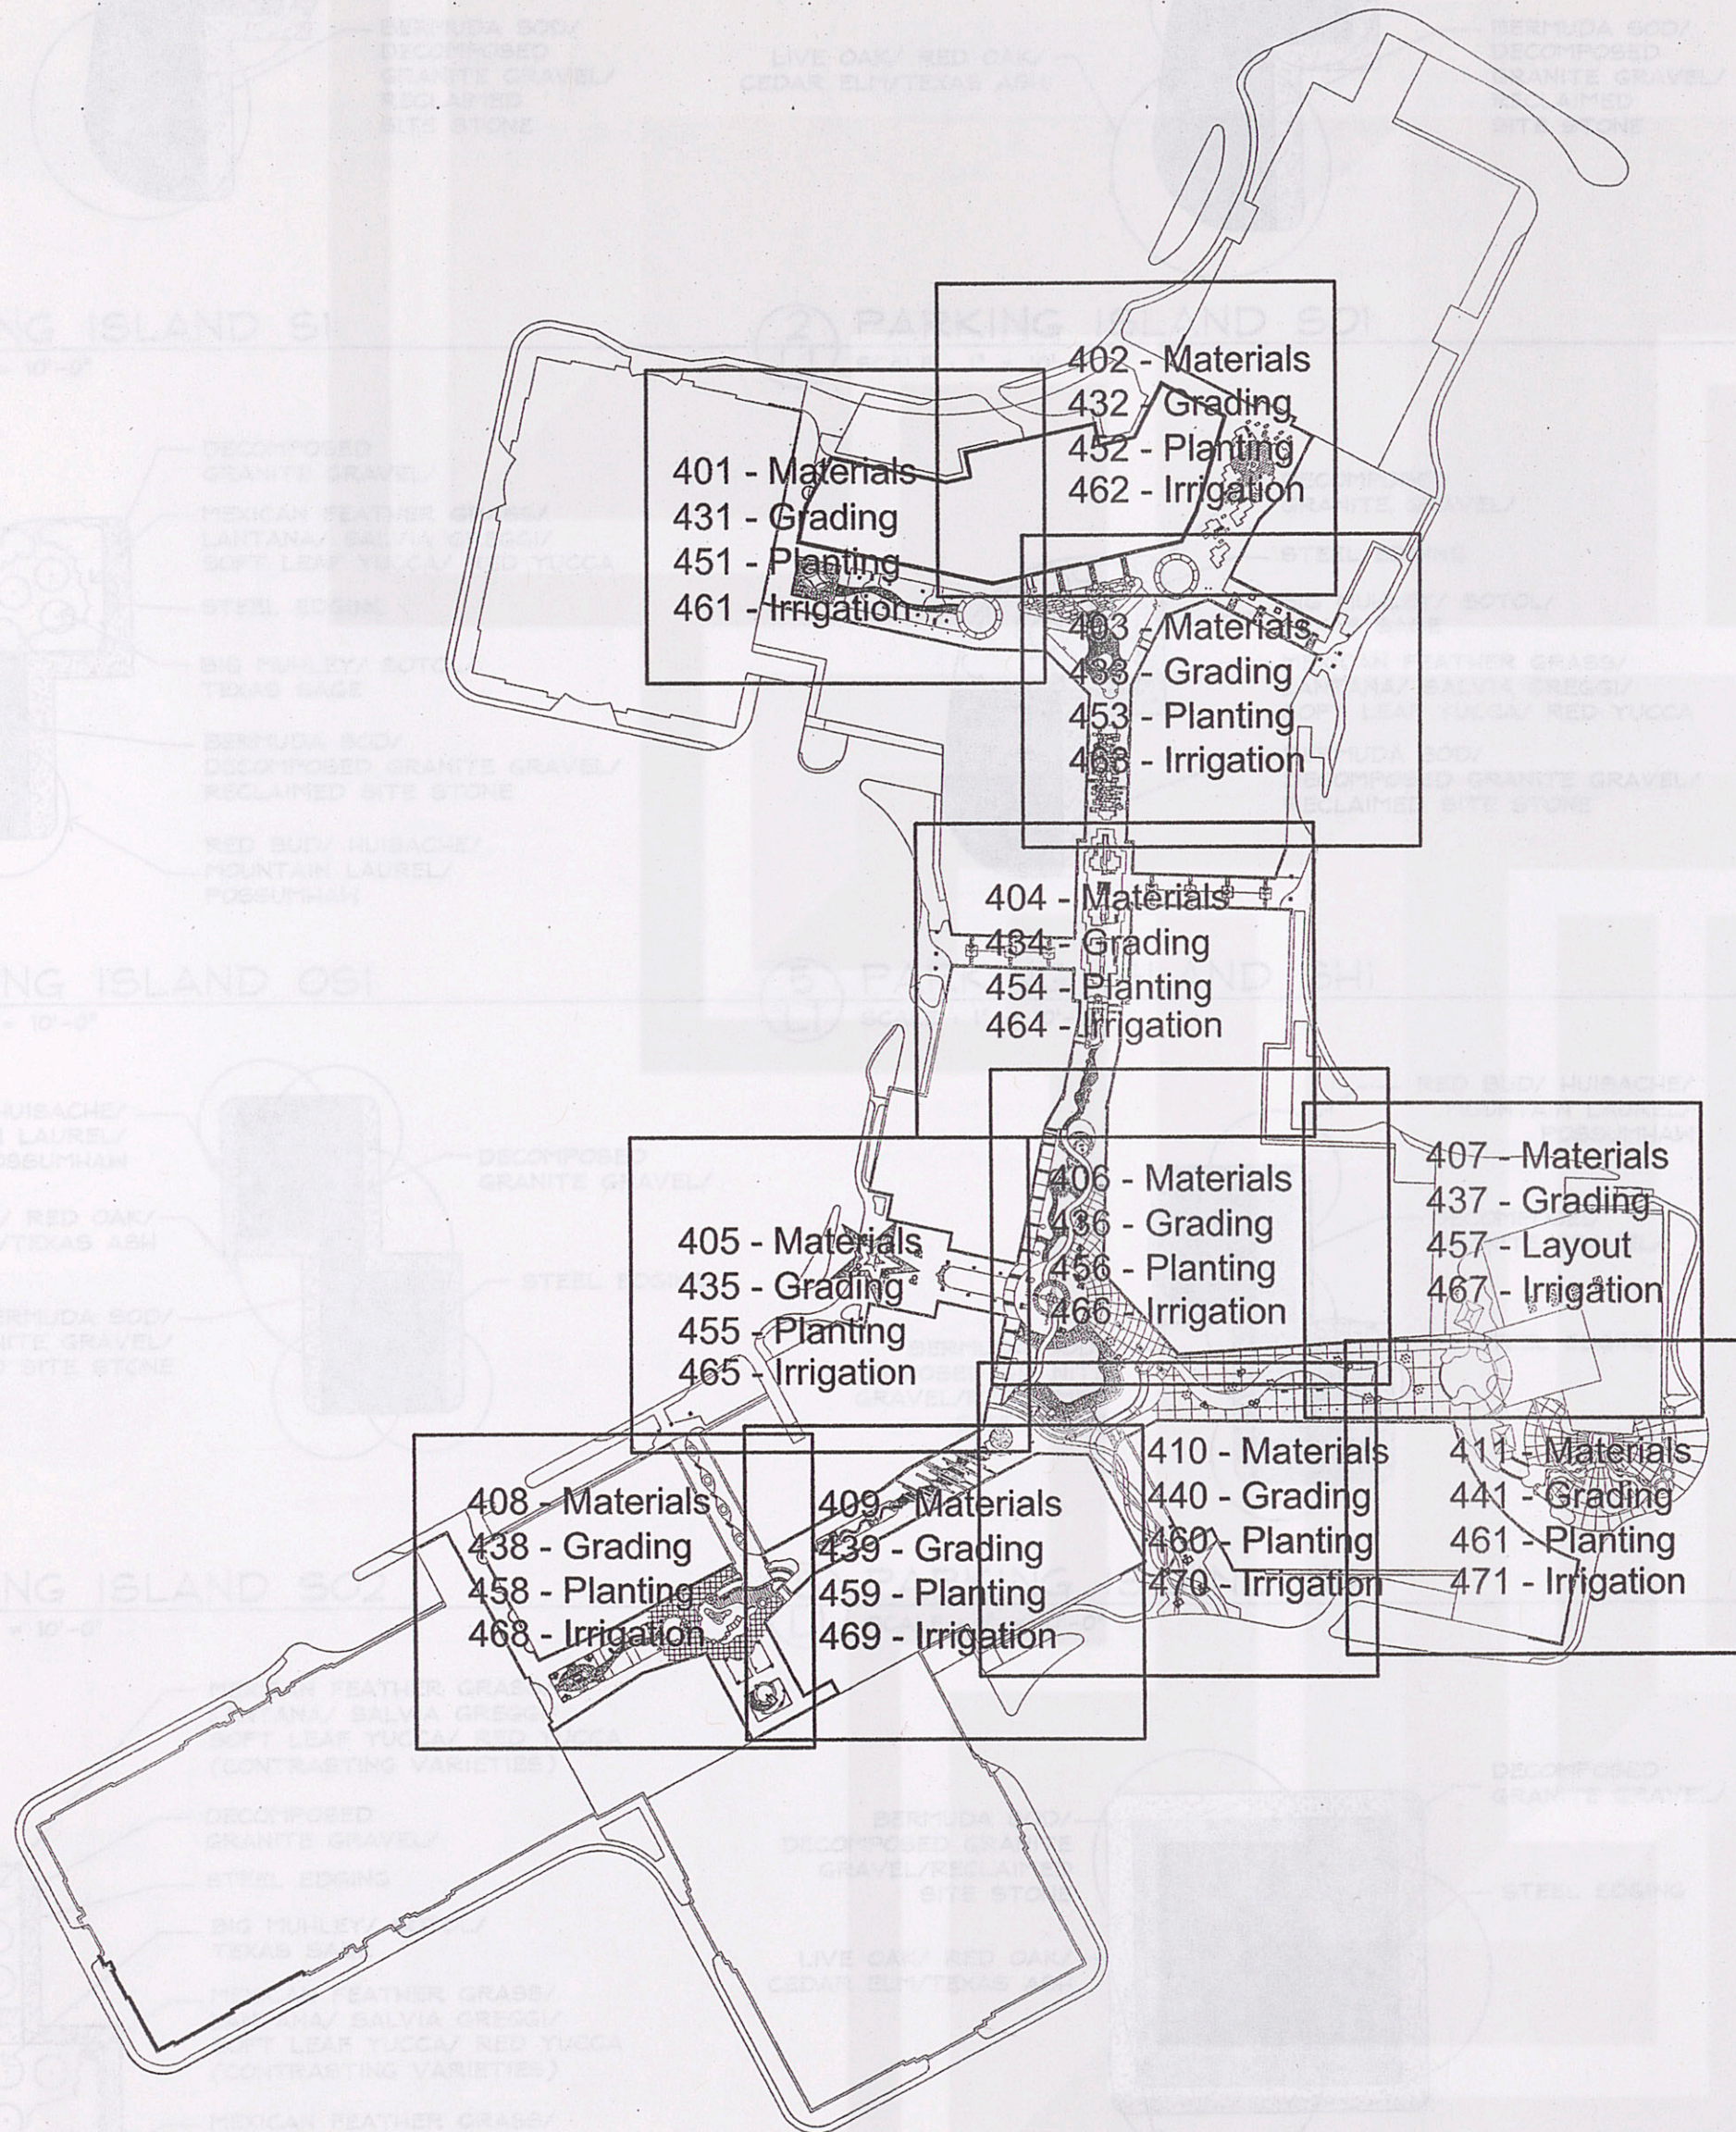

ABBREVIATIONS

CONC.	CONCRETE
P.A.	PLANTING AREA
T.W.	TOP OF WALL
B.W.	BOTTOM OF WALL
T.C.	TOP OF CURB
B.C.	BOTTOM OF CURB
W/	WITH
W/O	WITHOUT
BLDG.	BUILDING
TYP.	TYPICAL
JTS.	JOINTS
WWM	WELDED WIRE MESH
CR.	CRUSHED
HT.	HEIGHT
CMU	CONCRETE MASONRY UNIT
MIN.	MINIMUM
CTR.	CENTER
CLR.	CLEARANCE
FTG.	FOOTING
O.C.	ON CENTER

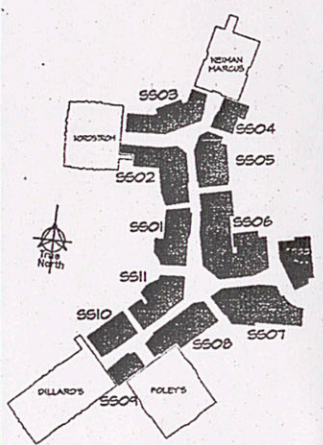

key plan

2 July 17, 2003-1008 Design Development

SCALE 1"=150' DATE 7/17/03

1 0203.03 Schematic Design Submittal

No. Date & Description of Issue

The Shops at La Cantera

FM. 1604 and LH. 10
San Antonio, Texas.

OWNER
LA CANTERA RETAIL LIMITED PARTNERSHIP
Contact: Gregory Zimmerman
The Rouse Company
Tel : 702.791.4311 / Fax : 702.791.4486

ARCHITECT

ALAMO ARCHITECTS

108 King William
San Antonio, TX 78204
Tel : 210.227.2612 / Fax : 210.227.9457

LANDSCAPE ARCHITECT

J. ROBERT ANDERSON FASLA

1715 S. Capital of Texas Highway Suite 105
Austin TX 78746
Tel : 512.329.8882 / Fax : 512.329.8883

STRUCTURAL ENGINEER

JASTER - QUINTANILLA SAN ANTONIO, LLP.

125 West Sunset
San Antonio, TX 78209
Tel : 210.349.9090 / Fax : 210.349.0146

MEP ENGINEER

GOETTING & ASSOCIATES INC

12042 Blanco Road
San Antonio, TX 78216
Tel : 210.530.7000 / Fax : 210.377.0256

CIVIL ENGINEER

PAPE - DAWSON ENGINEERS INC.

555 E. Ramsey
San Antonio, TX 78216
Tel : 210.375.9000 / Fax : 210.375.9020

PRELIMINARY

NOT FOR REGULATORY
APPROVAL PERMIT, OR
CONSTRUCTION

BOB ANDERSON
TEXAS REG. NO. 754

JOB NO.: 1000X DRAWN BY: 100X

SHEET TITLE & NO.:

Common Areas
Sheet Layout &
Abbreviations

L102