
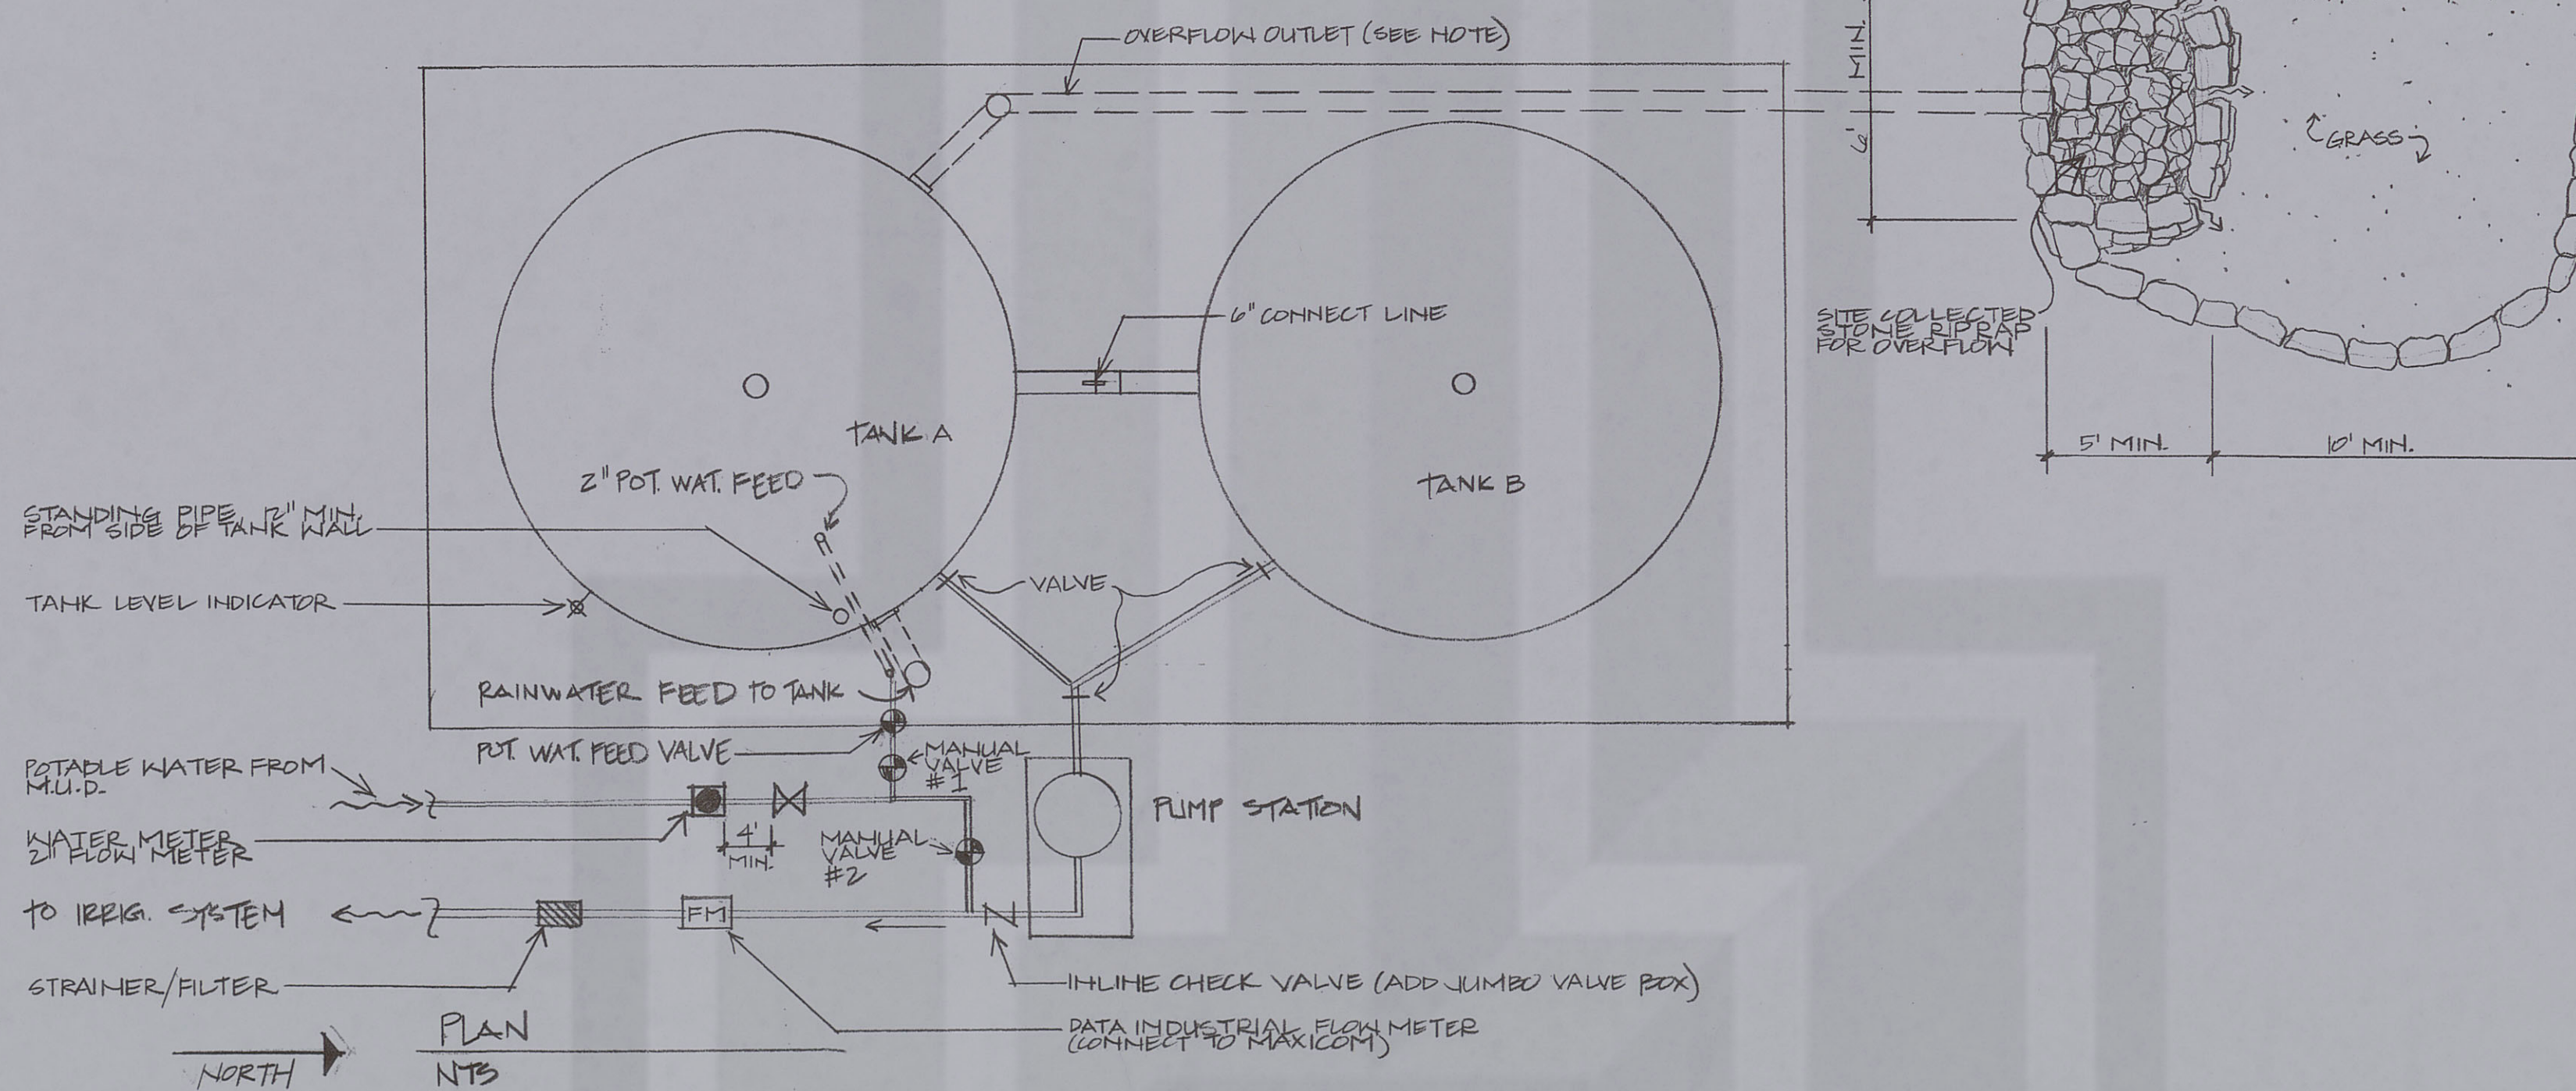


NOTE:
OVERFLOW OUTLET & RAINWATER
FEED LINE ARE TO BE AT SAME
ELEVATION

SENSOR CHART		HT. FROM BOTTOM
#1	HIGH LEVEL	_____
#2	LOW LEVEL TANK START	_____
#3	LOW FLOW PUMP SHUT-OFF SENSOR	_____

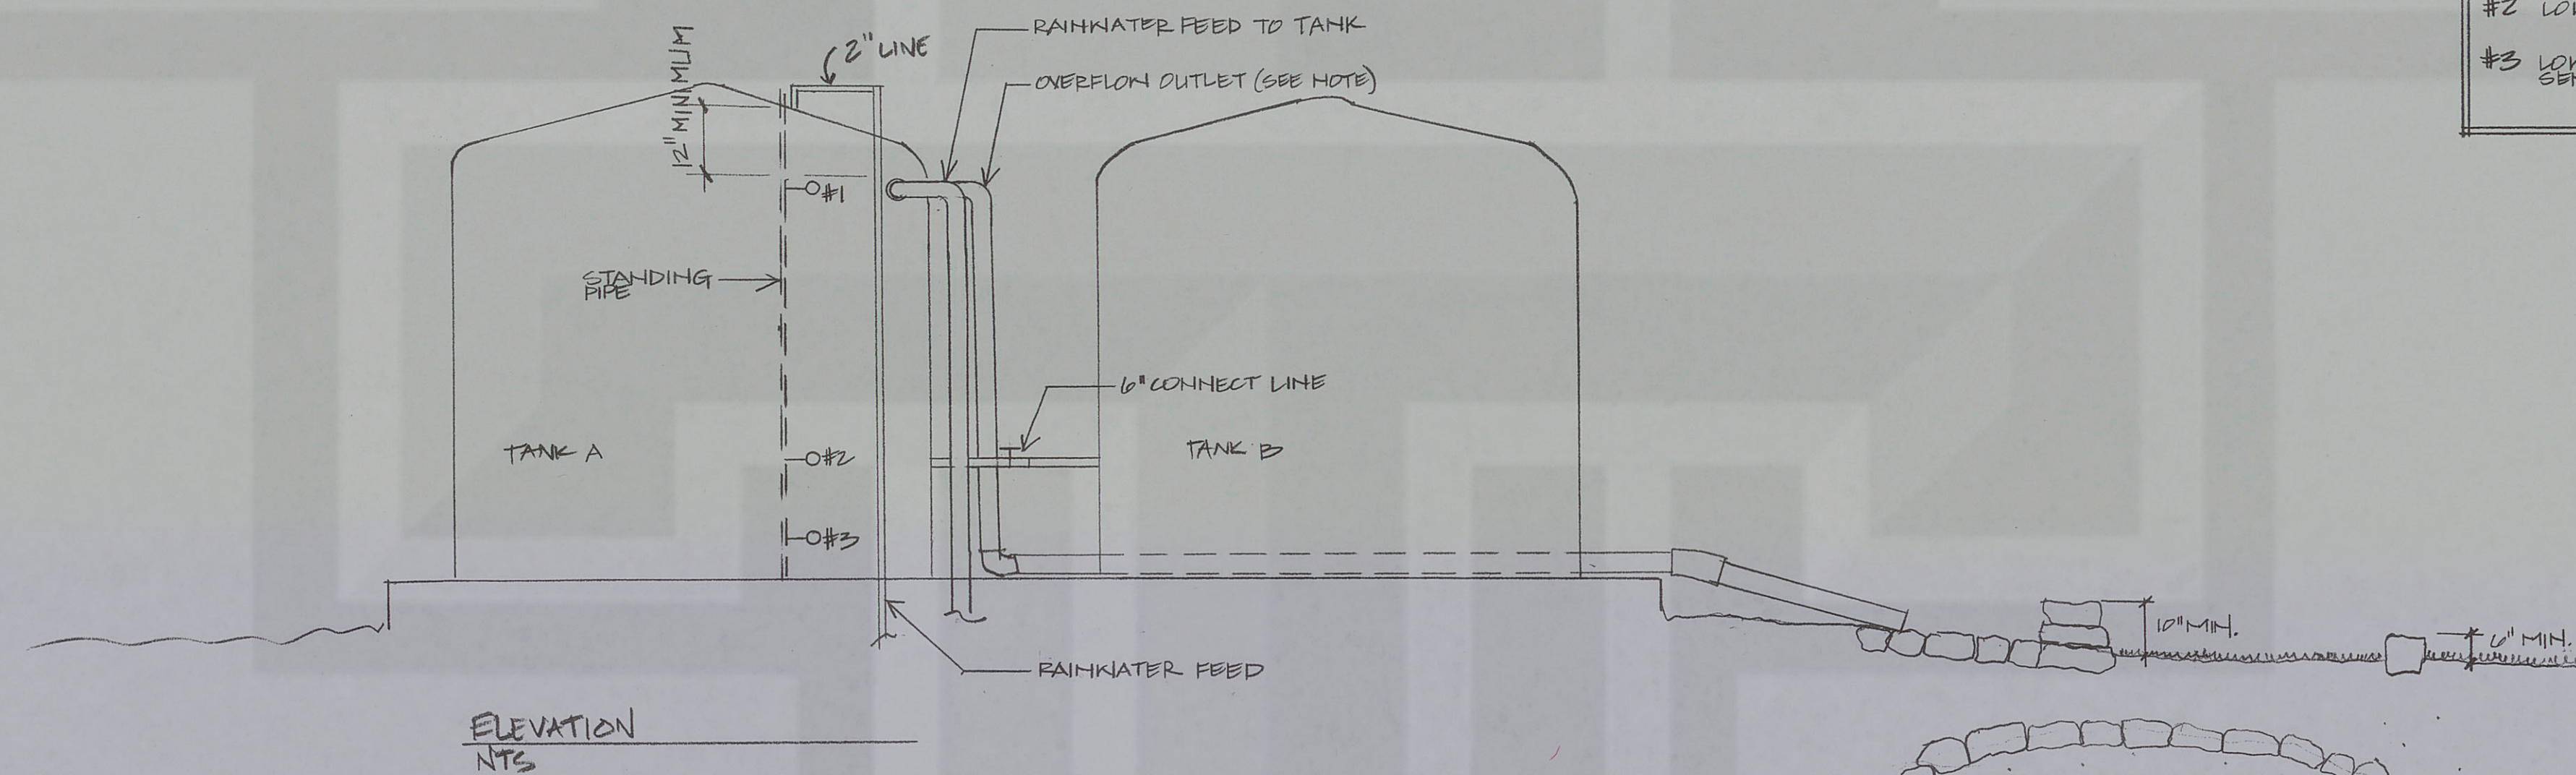

RAINWATER COLLECTION SYSTEM STORAGE TANKS

NATIONAL WILDFLOWER
RESEARCH CENTER



J. Robert Anderson ASA

J. Robert Anderson, ASLA
Landscape Architect
1715 S. Capitol of Texas Highway
Suite 105
Austin, Texas 78746

Date: 9-6-95

Sheet: 1 of 1