




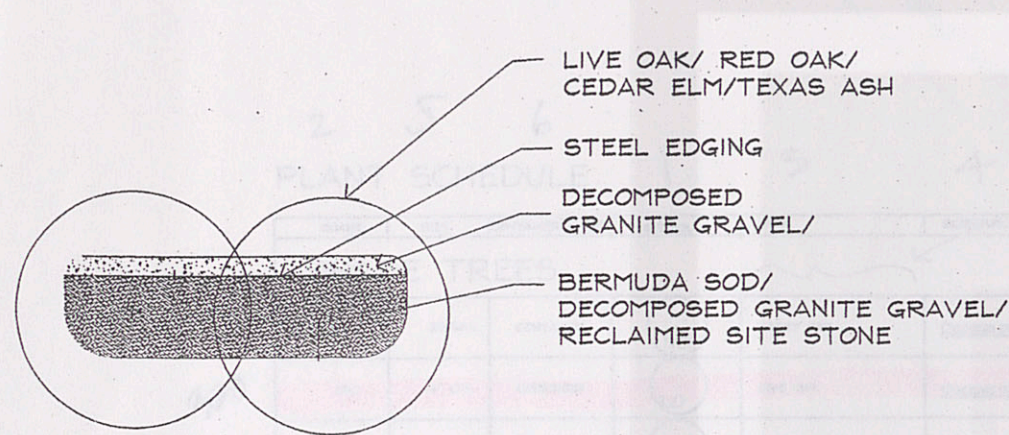


① PARKING ISLAND S3
L2 SCALE : 1" = 10'-0"

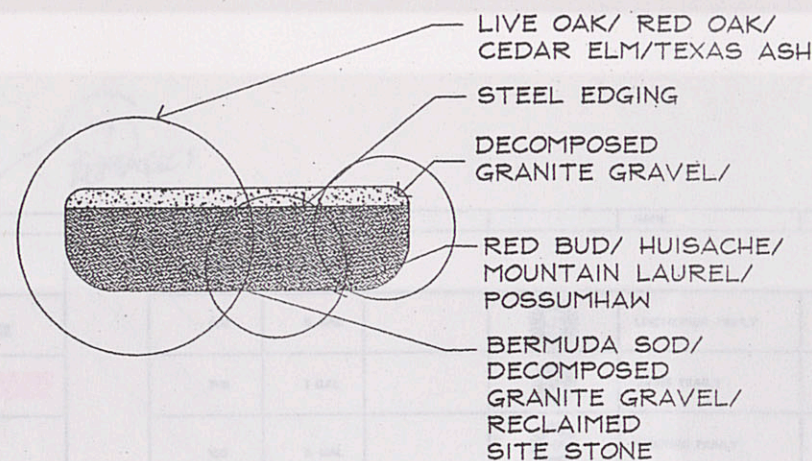


② PARKING ISLAND S03
L2 SCALE : 1" = 10'-0"

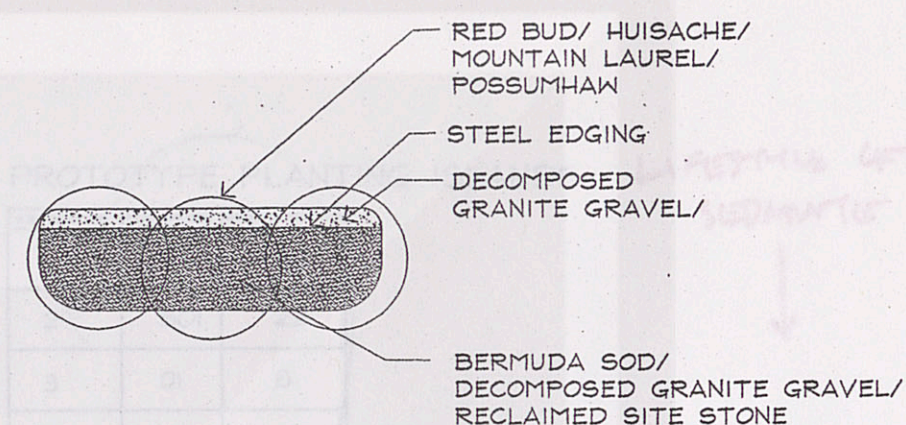


③ PARKING ISLAND O3
L2 SCALE : 1" = 10'-0"

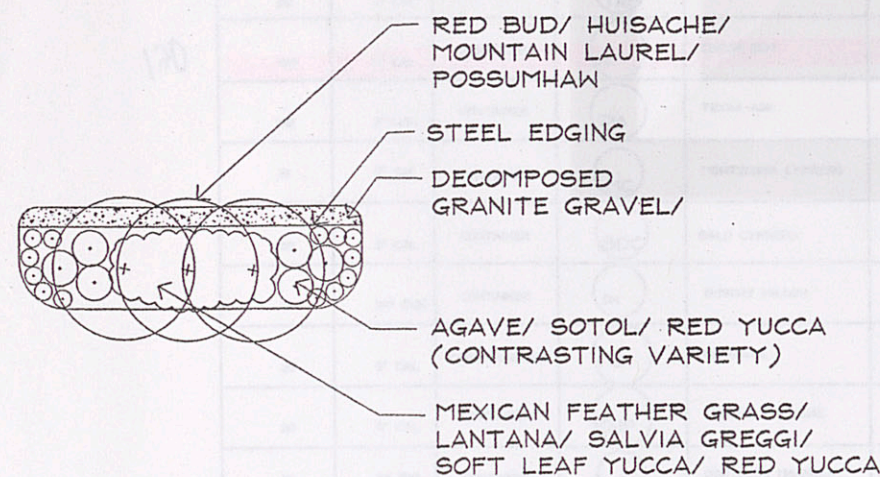


④ PARKING ISLAND OS3
L2 SCALE : 1" = 10'-0"

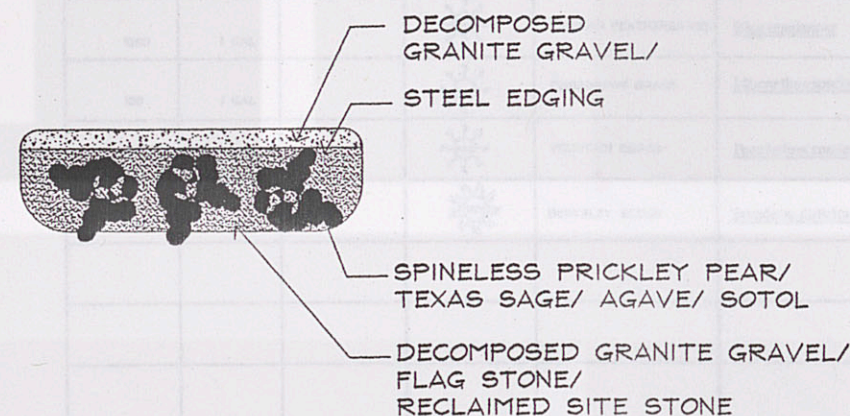


⑤ PARKING ISLAND SH3
L2 SCALE : 1" = 10'-0"

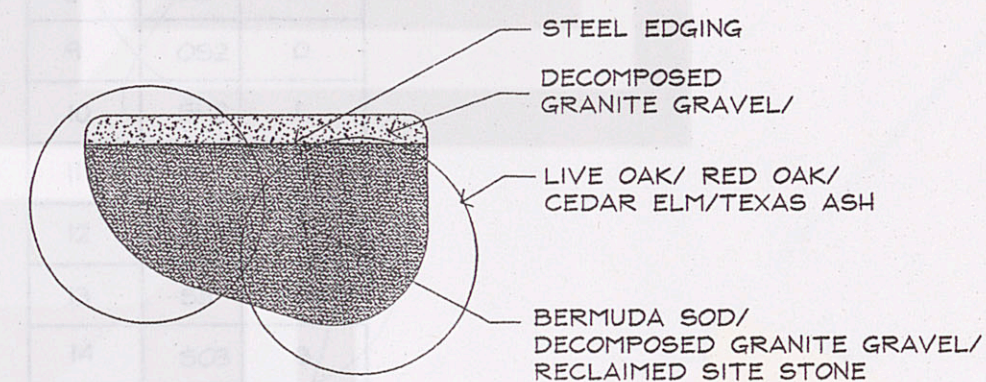


⑥ PARKING ISLAND S4
L2 SCALE : 1" = 10'-0"

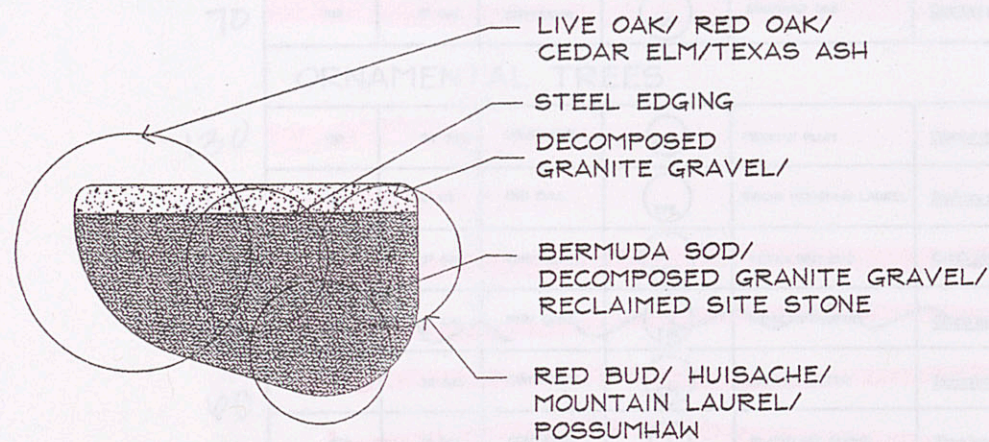


⑦ PARKING ISLAND S04
L2 SCALE : 1" = 10'-0"

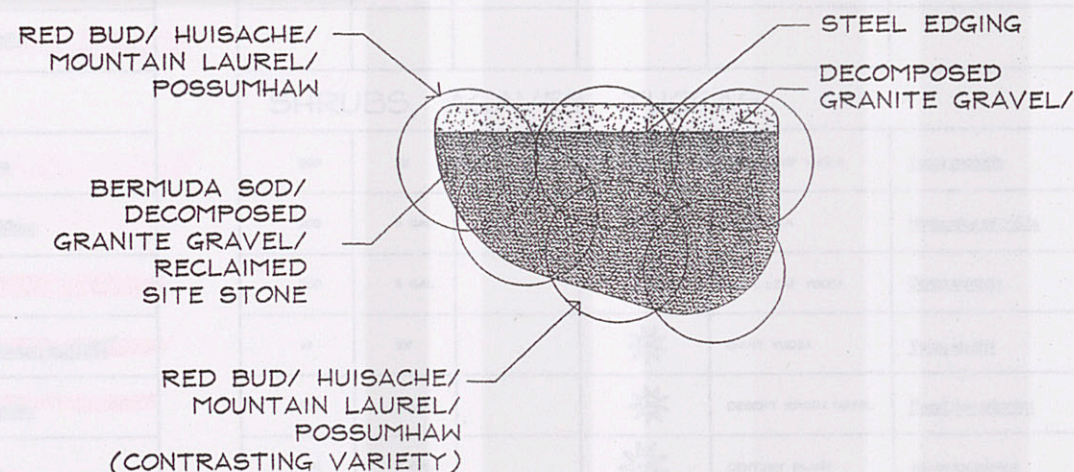

⑧ PARKING ISLAND O4
L2 SCALE : 1" = 10'-0"

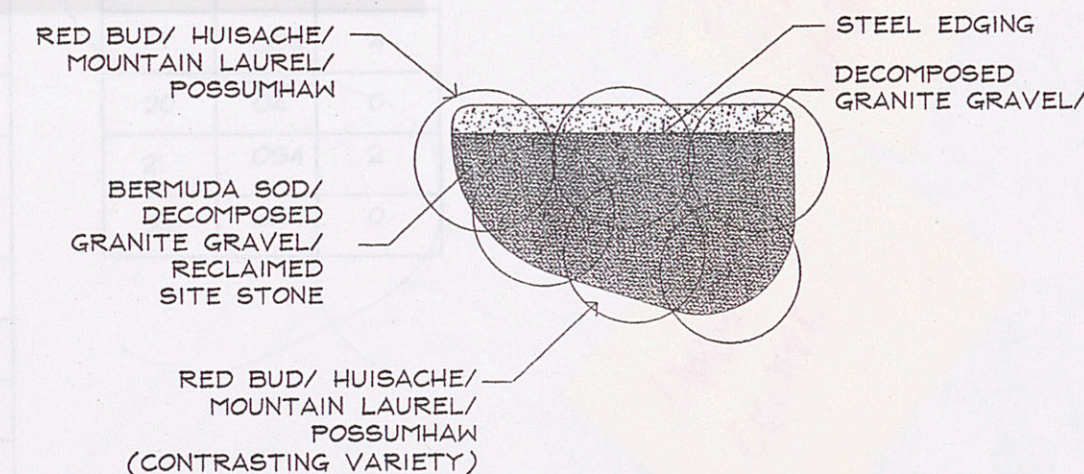

⑨ PARKING ISLAND OS4
L2 SCALE : 1" = 10'-0"

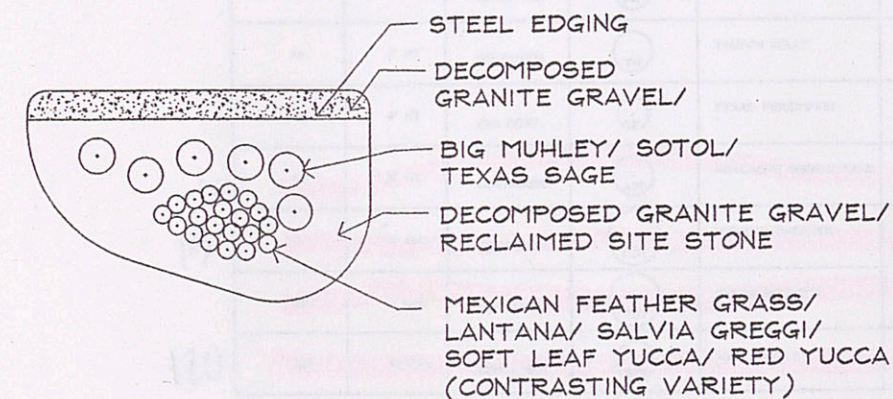

⑩ PARKING ISLAND SH4
L2 SCALE : 1" = 10'-0"

LEGEND

S=SHADE TREE
O=ORNAMENTAL TREE
SH=SHRUB

TYPE 1,2,3,4 or 5

key plan

2 July 17, 2003-100% Design Development

SCALE AS SHOWN

1 020303 Schematic Design Submittal

No. Date & Description of Issue

The Shops at La Cantera

FM 1604 and I-10
San Antonio, Texas

OWNER

LA CANTERA RETAIL
LIMITED PARTNERSHIP

Contact: Gregory Zimmerman
The Rouse Company
Tel : 702.791.4311 / Fax : 702.791.4486

ARCHITECT

ALAMO ARCHITECTS

108 King William
San Antonio, Tx 78204
Tel : 210.227.2612 / Fax : 210.227.9457

LANDSCAPE ARCHITECT

J. ROBERT ANDERSON FASLA

1715 S. Capital of Texas Highway Suite 105
Austin Tx 78746
Tel : 512.329.8882 / Fax : 512.329.8883

STRUCTURAL ENGINEER

JASTER - QUINTANILLA
SAN ANTONIO, LLP.

125 West Sunset
San Antonio, Tx 78209
Tel : 210.349.9098 / Fax : 210.349.0146

MEP ENGINEER

GOETTING & ASSOCIATES INC

12042 Blanco Road
San Antonio, Tx 78216
Tel : 210.530.7000 / Fax : 210.371.0256

CIVIL ENGINEER

PAPE - DAWSON
ENGINEERS INC.

555 E. Ramsey
San Antonio, Tx 78216
Tel : 210.375.9000 / Fax : 210.375.9020

PRELIMINARY

NOT FOR REGULATORY
APPROVAL PERMIT, OR
CONSTRUCTION

JOB NO.: 2000

DRAWN BY: DPM/JAB

SHEET TITLE & NO.:

LANDSCAPE
ISLAND
PROTOTYPES

L201