




SITE FURNITURE KEY		TOTAL QUANTITY
B1	Backed Aluminum Bench - Ref. Detail 1 Sheet L1.115	22
B2	Backless Aluminum Bench - Ref. Detail 1 Sheet L1.115	18
B3	Backed Wooden Bench - Ref. Detail 1 Sheet L1.115	36
B4	Backless Wooden Bench - Ref. Detail 1 Sheet L1.115	25
TR	Trash Receptacle - Ref. Detail 7 Sheet L1.115	79
U	Ash Urn - Ref. Detail 3 Sheet L1.115	28
BR	Bike Rack - Ref. Detail 6 Sheet L1.115	10
BE	Bollards - Ref. Detail 14 Sheet L1.114	38
RB	Bollards - Ref. Detail 15 Sheet L1.114	43
LB	Bollards - Ref. Detail 5 Sheet L1.115	14
DKO	Directional Kiosk By Owner	2
DKO	Directional Kiosk By Owner	2
DKO	Directional Kiosk By Owner	1
FAO	Future Art Locations By Owner	5
AG	Atrium Grates in Landscape Areas (NDS Drains)	85
HD	Hardscape Drain (Smith Drains)	41

PAVING AND MATERIALS LEGEND	
A	Pine Hall Brick "English Edge" Series - Color: Autumn
B	Pine Hall Brick "English Edge" Series - Color: Buff
C	Lueders Caramel Limestone - Broken Pattern
D	Arizona Sandstone - Random Coursed Ashlar Pattern; Color: Buckskin
D1	Arizona Sandstone - Broken Pattern; Color: Buckskin
E	Standard Grey Concrete - Rock Salt Finish with running bond pattern for streetscape areas.
E1	Standard Grey Concrete - Medium broom finish with 3" smooth trowel banding for back of house sidewalks @ parking garage walks.
F	Accent Banding - Scofield Admixture Color Concrete - Medium Broom Finish; Color: Westwood Brown
G	General Field - Scofield Admixture Color Concrete - Rock Salt Finish; Color: Harvest Wheat
H	Trex Accent Decking - Color: Saddle
I	Asphalt Paving per Civil Engineer specs.
J	Decomposed Crushed Granite Gravel
K	Adobe Tan - Scofield Admixture Color Concrete - square pattern; Medium Broom Finish

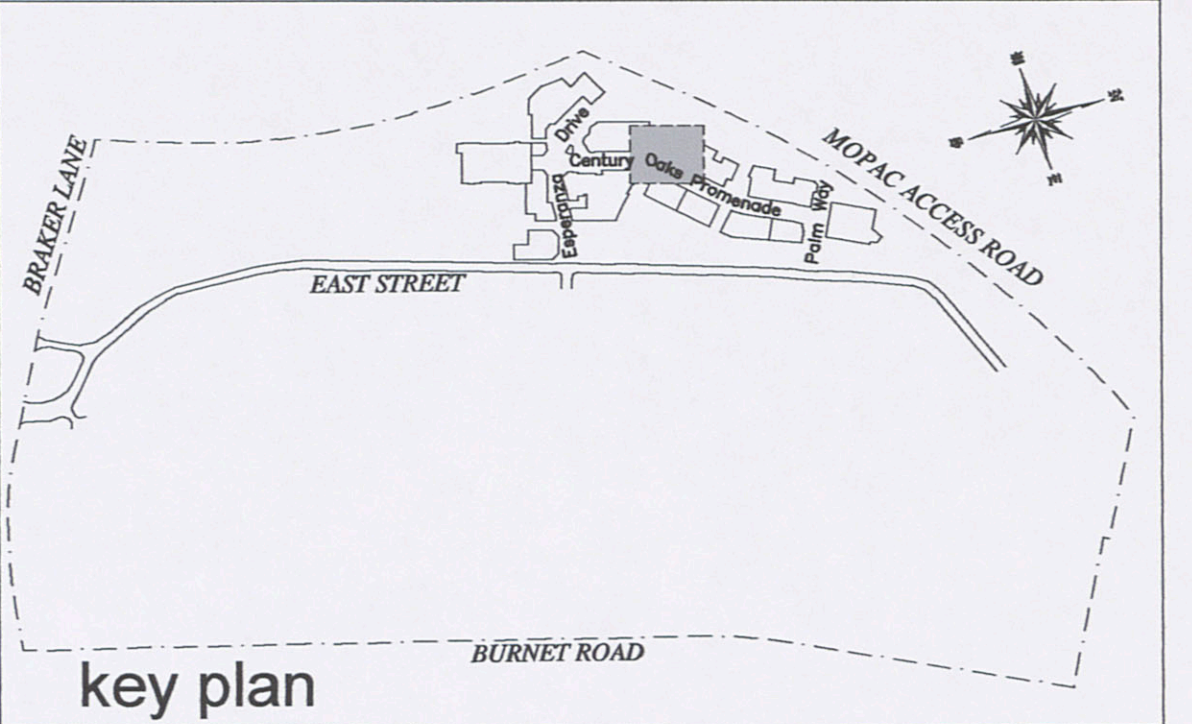

A JOINT VENTURE OF:
SIMON
ENDEAVOR
REAL ESTATE GROUP

J. Robert Anderson, FASLA
landscape architects, austin, texas
3718 MANHACCA ROAD
AUSTIN, TEXAS 78704
512.440.1049
440-8000 FAX



09/18/06 SCALE: 1" = 10'
0' 5' 10' 20' 30'

the domain
AUSTIN, TEXAS

JPR ARCHITECTS
31000 Northwestern Suite 100
Farmingdale Hills, Michigan 48334-2585
phone 248.737.0180 fax 248.737.9161

SHEET TITLE:
PLAN ENLARGEMENT
Sheet No. **L1.120**

REVISIONS		
DELTA	DATE	DESCRIPTION
1	03/24/06	REVISE HARDSCAPE ELEMENTS DUE TO VARIOUS CHANGES (OWNER-REQUESTED, CIVIL, ARCHITECTURAL)
2	04/24/06	REVISE HARDSCAPE ELEMENTS DUE TO VARIOUS CHANGES (OWNER-REQUESTED, CIVIL, ARCHITECTURAL)
3	05/26/06	REVISE HARDSCAPE ELEMENTS DUE TO VARIOUS CHANGES (OWNER-REQUESTED, CIVIL, ARCHITECTURAL)
4	07/26/06	REVISE HARDSCAPE ELEMENTS DUE TO VARIOUS CHANGES TO ALLOW FOR ARTISAN WORK TO BE INCORPORATED.
5	09/18/06	UPDATE TO SITE FURNITURE KEY AND COUNTS