




SCALE 1/2" = 1'-0"

TRINITY PARKWAY PROJECT
THE BRAND ROAD IMPROVEMENT

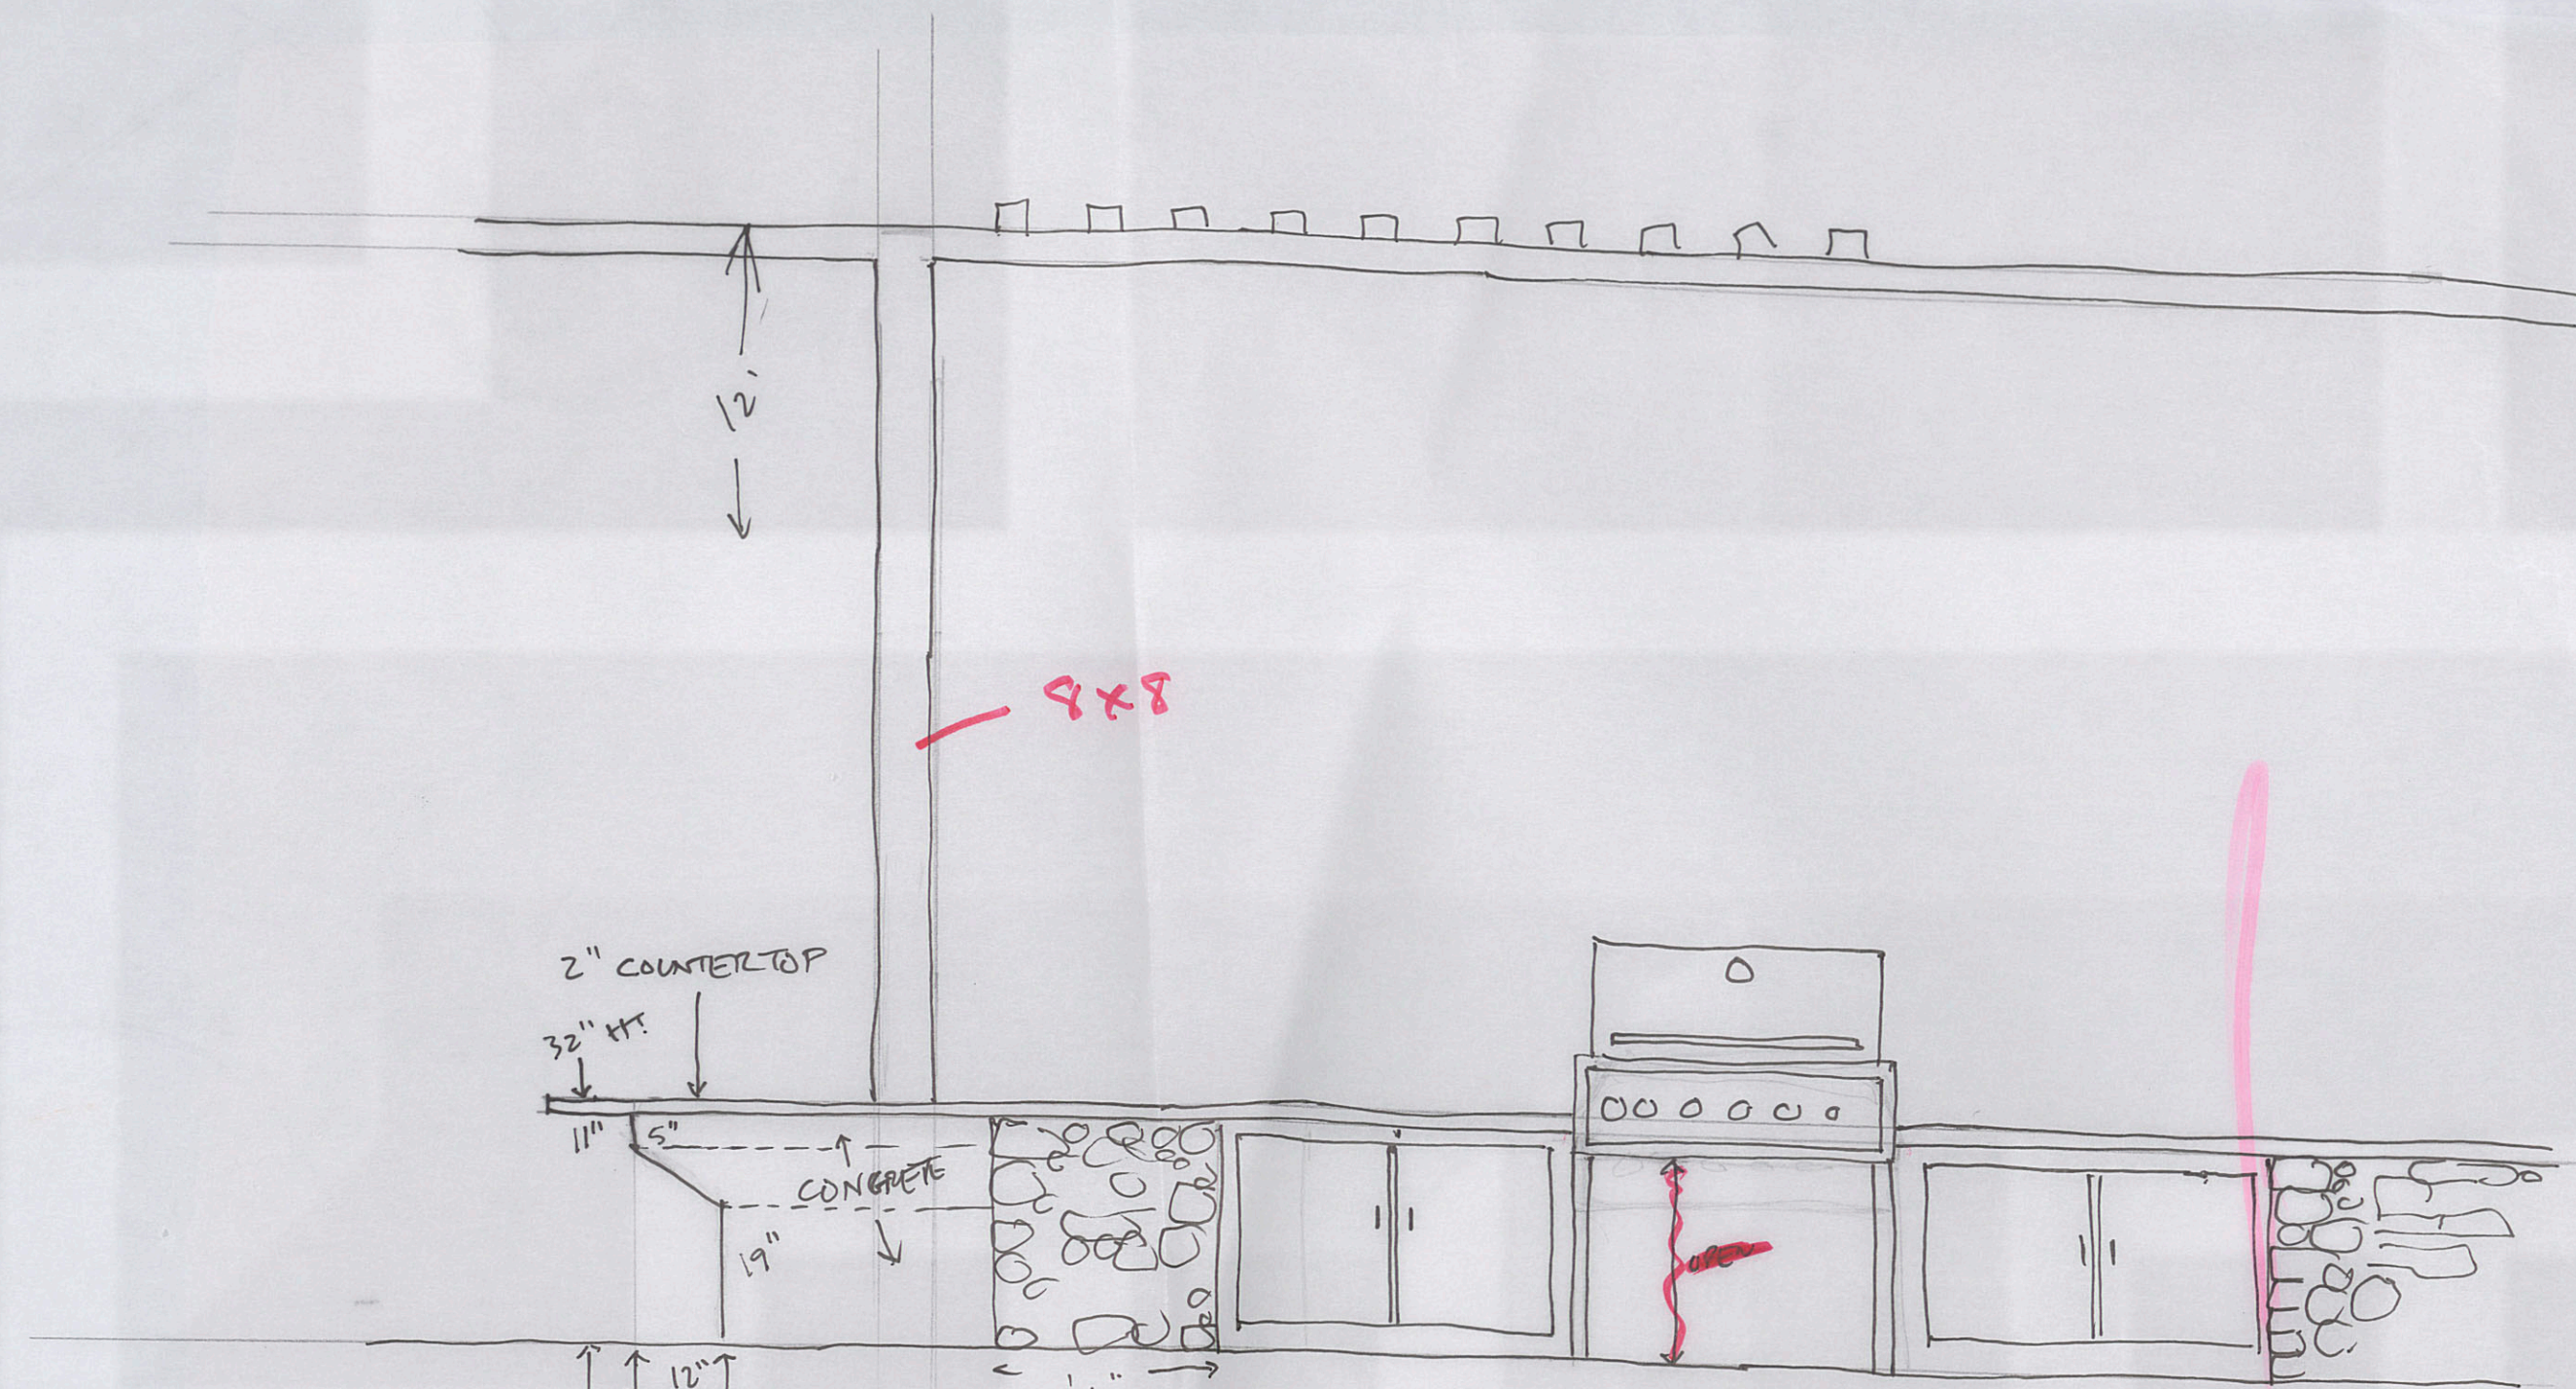