




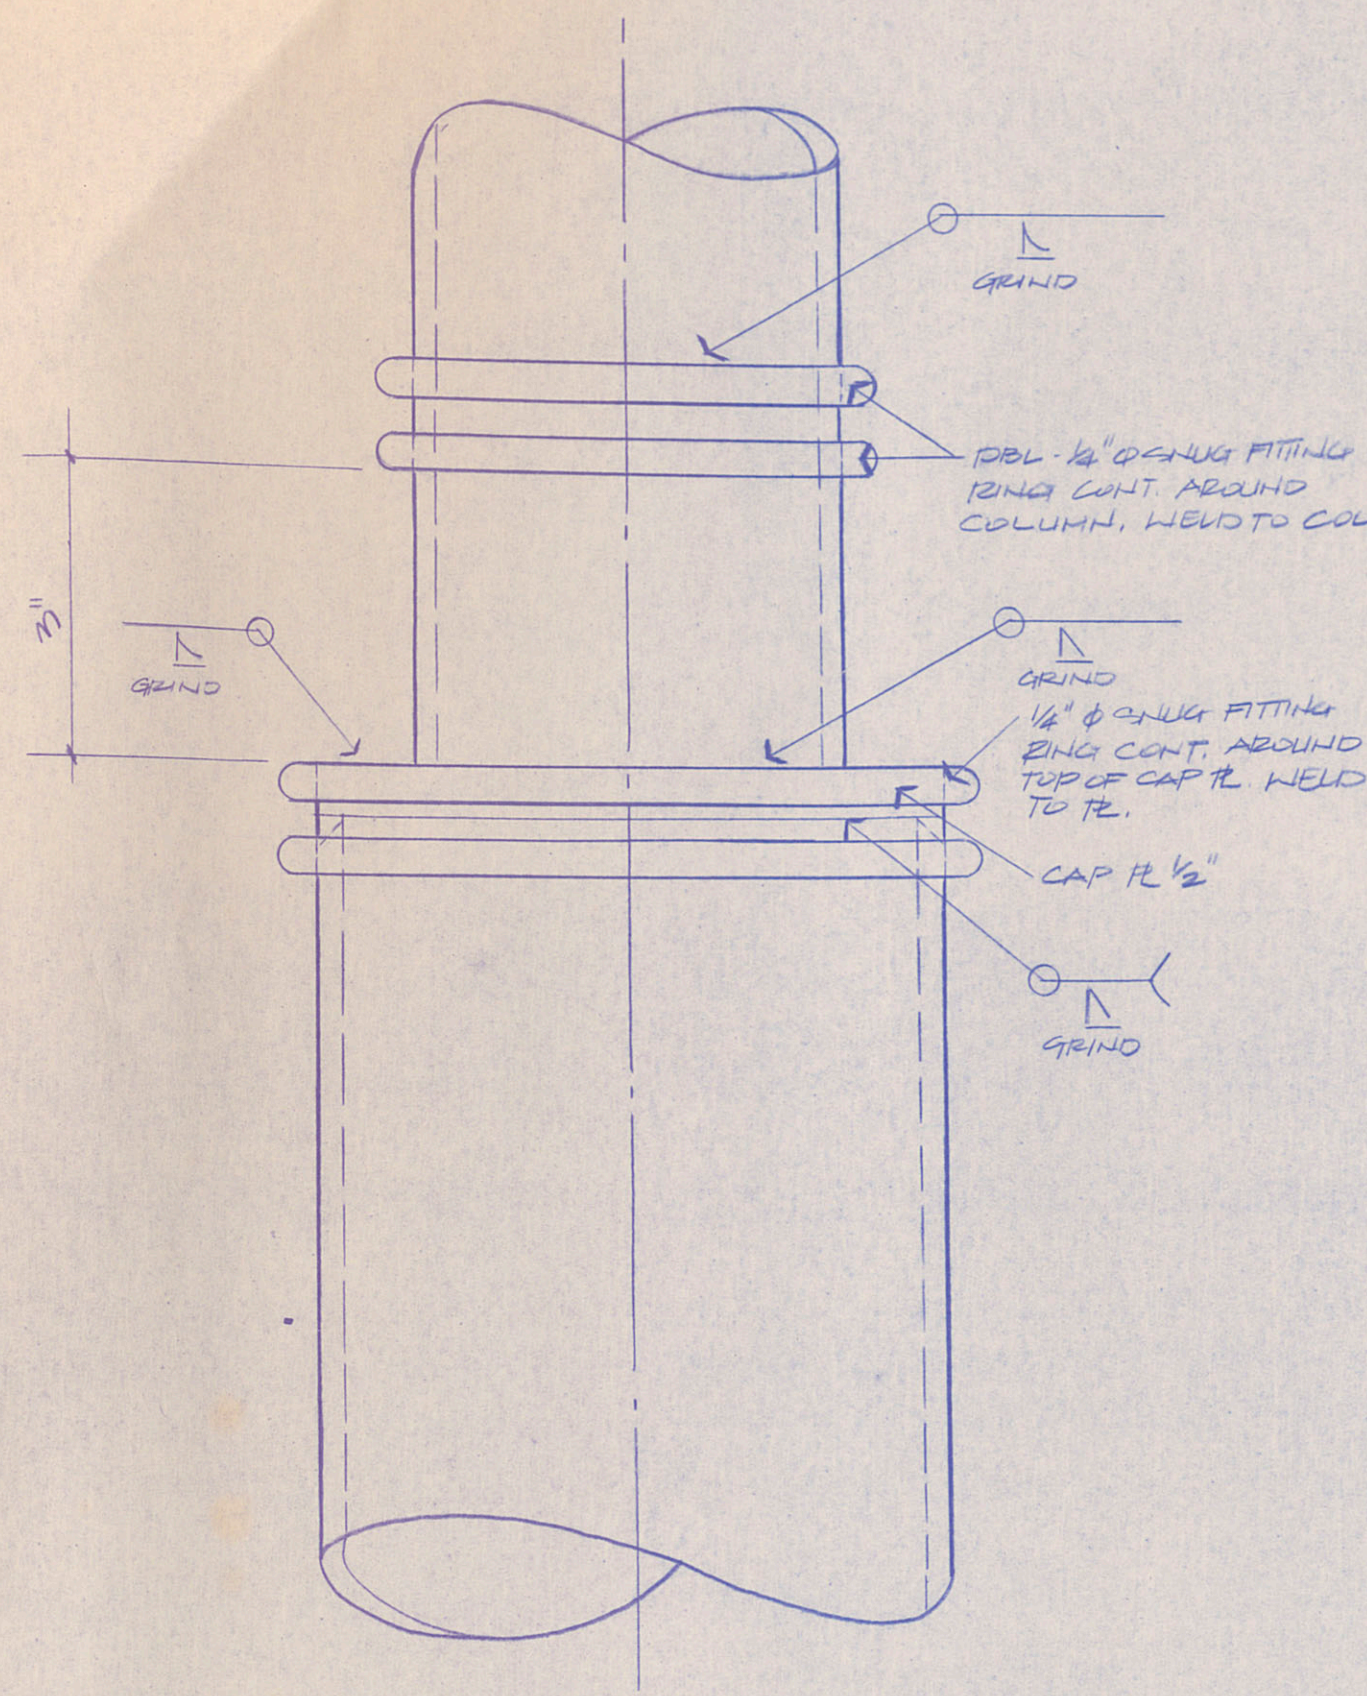




DETAIL COLUMN TRANSITION
SCALE: HALF SIZE

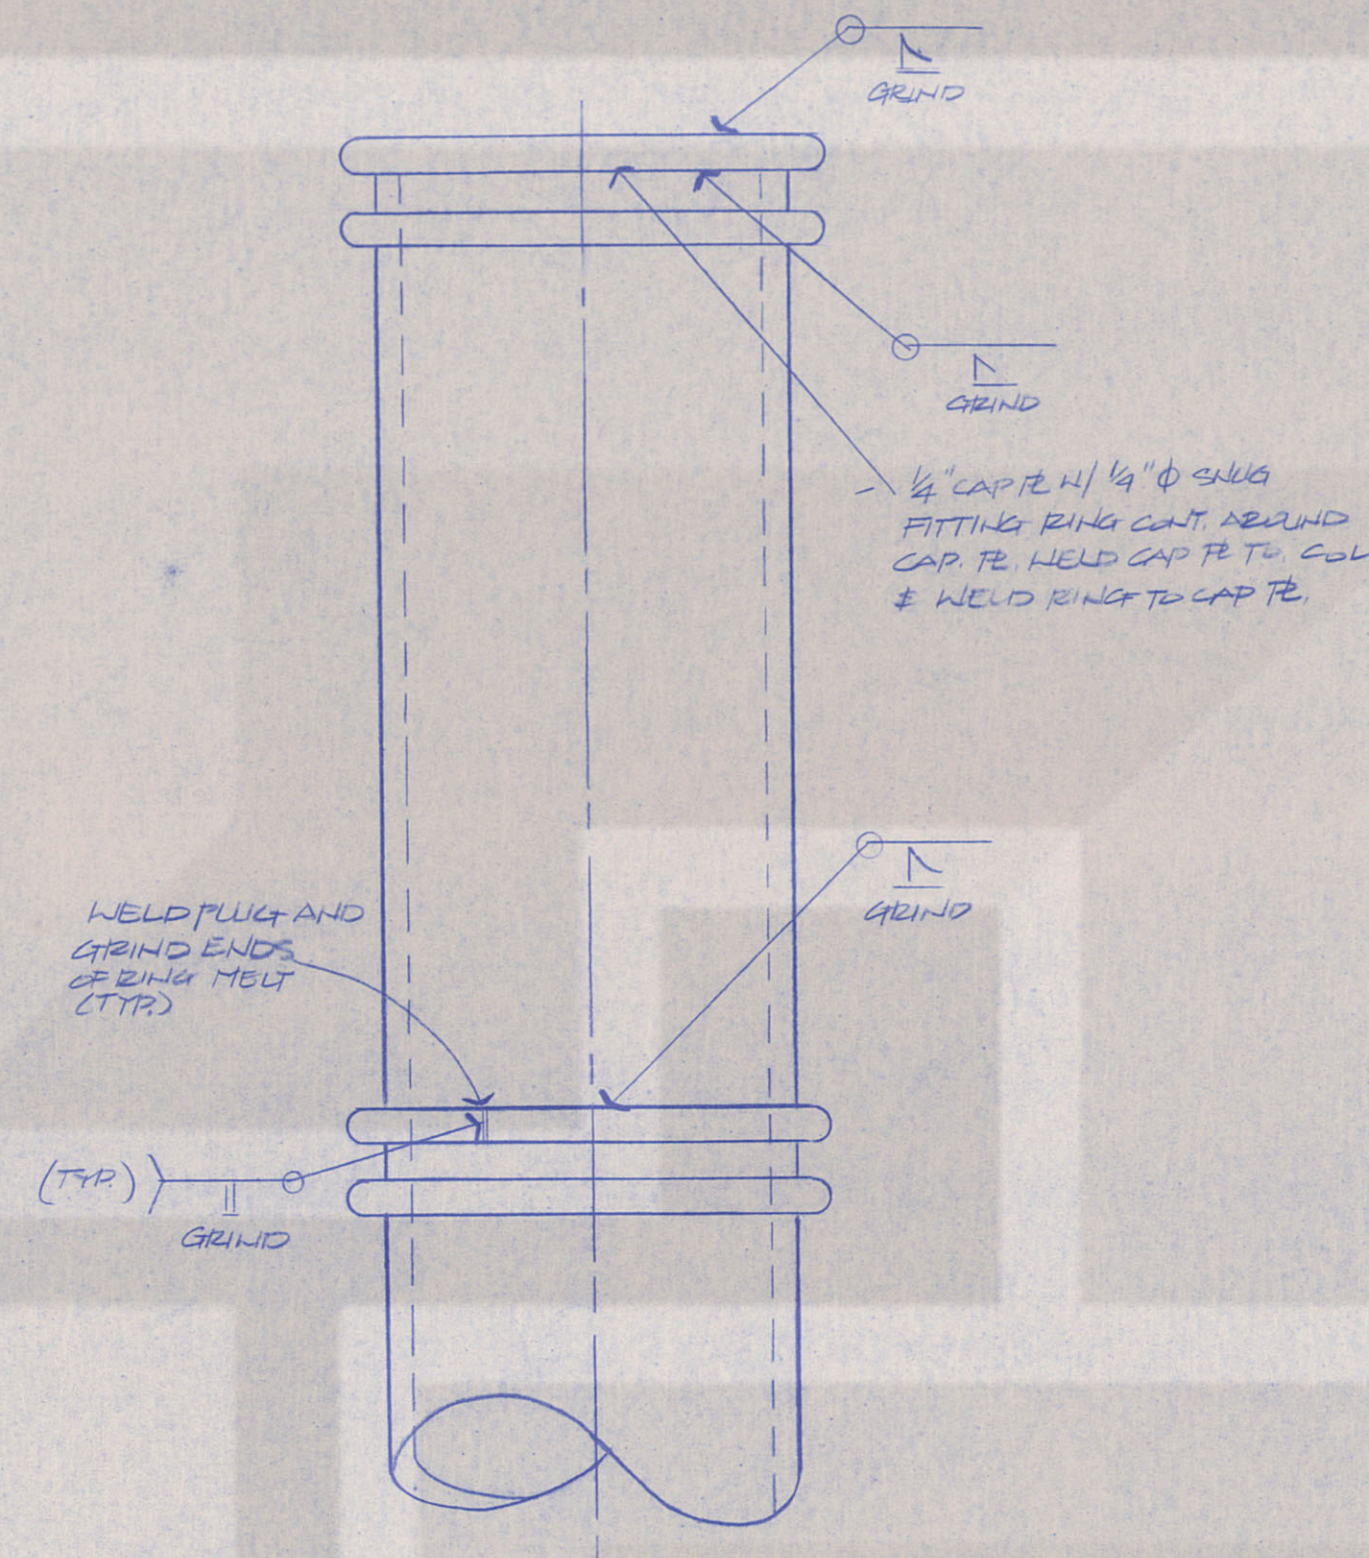


DETAIL TOP OF COLUMN
SCALE: HALF SCALE

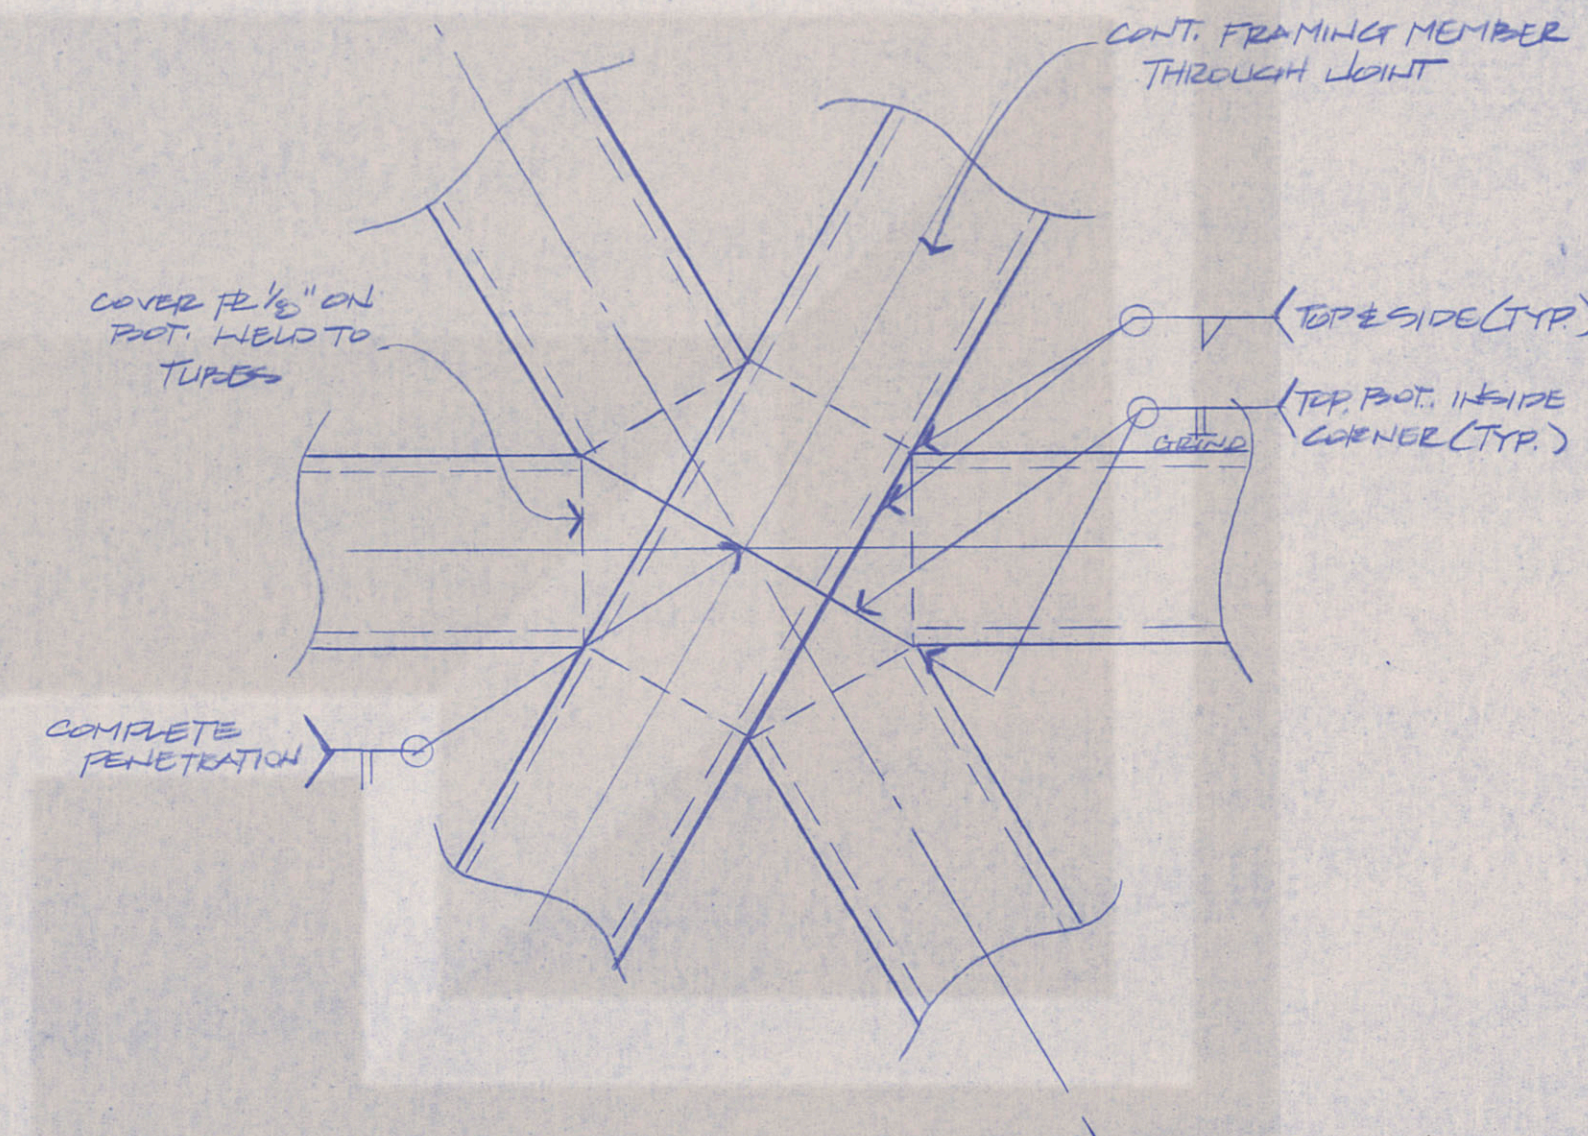


ROOF PEAK DETAIL
SCALE: HALF SCALE

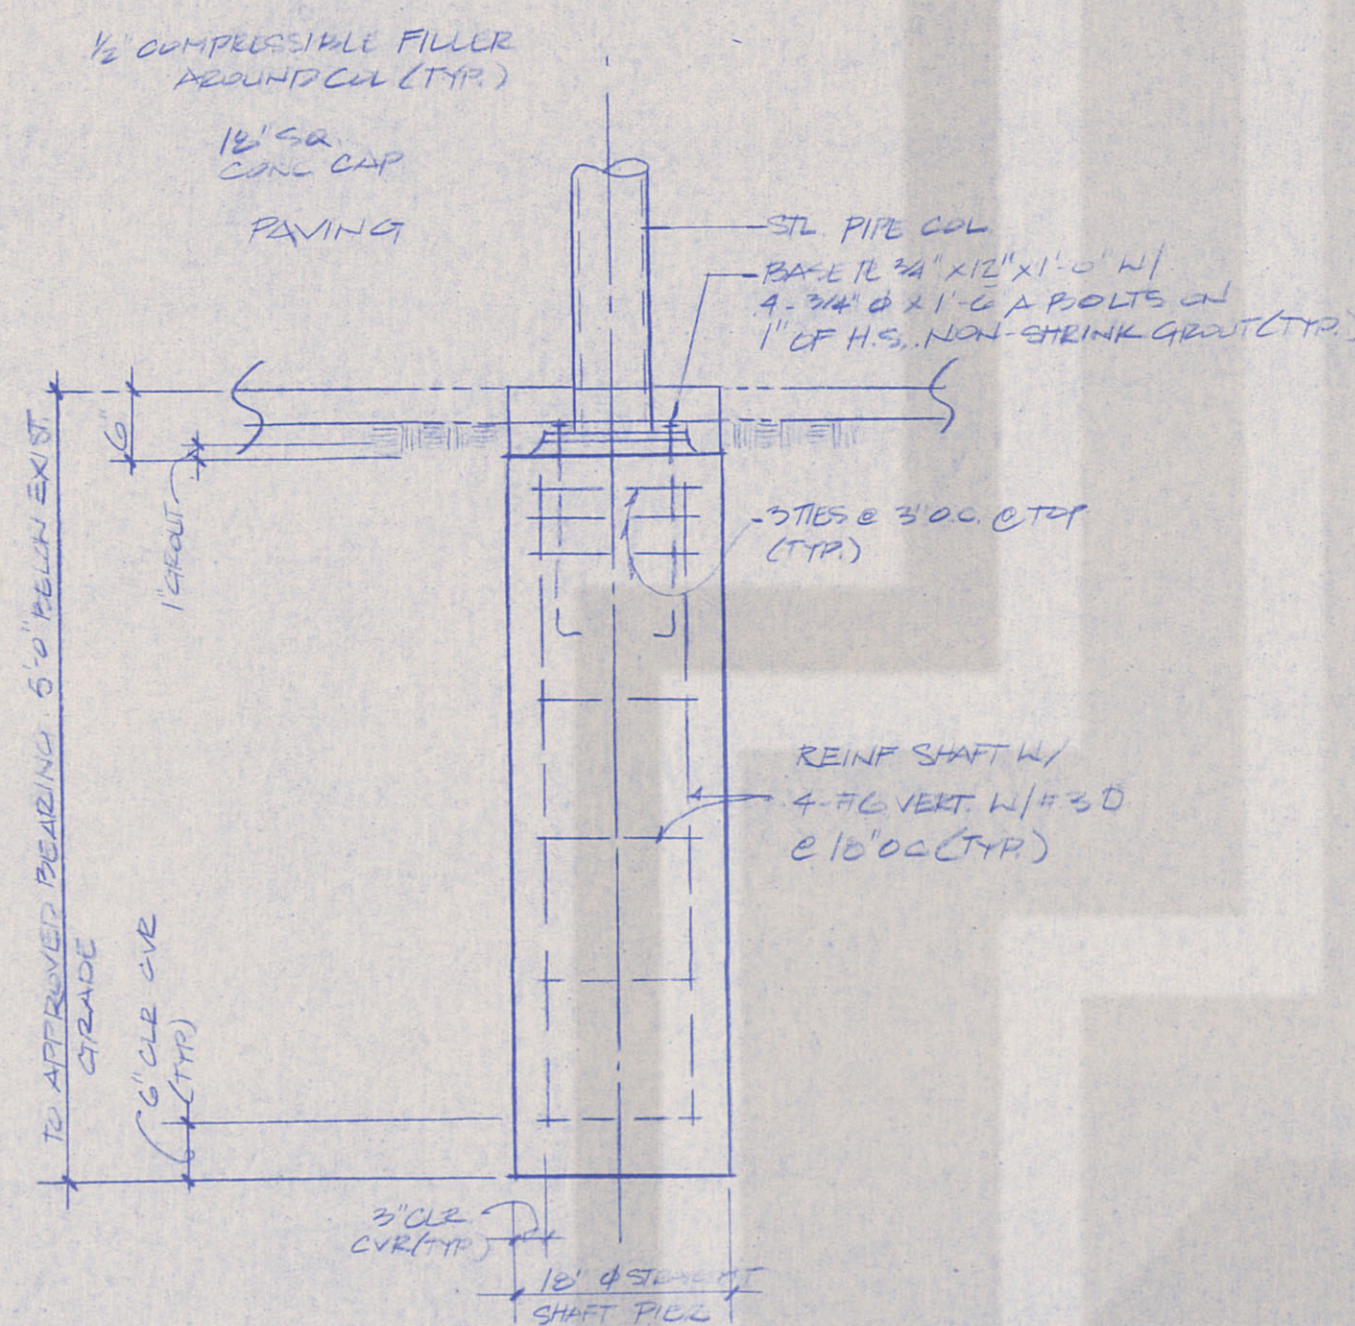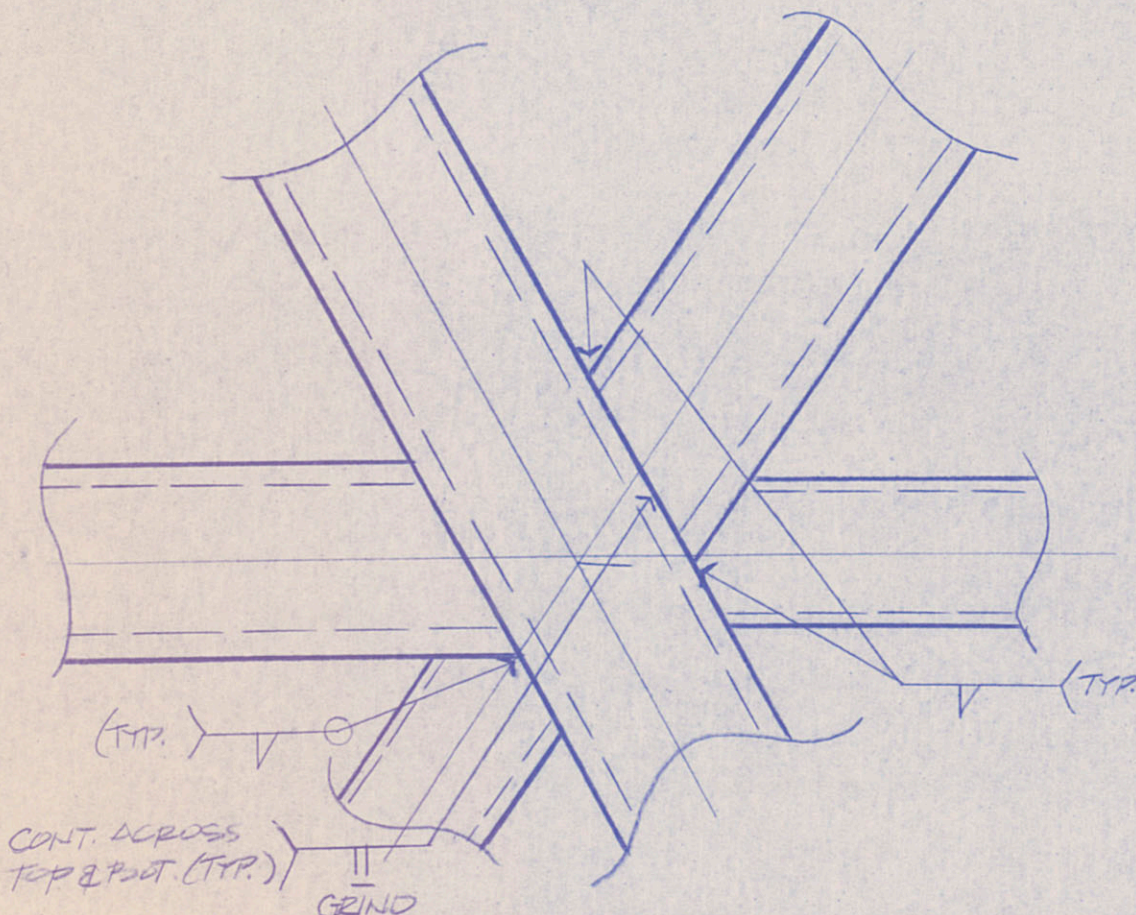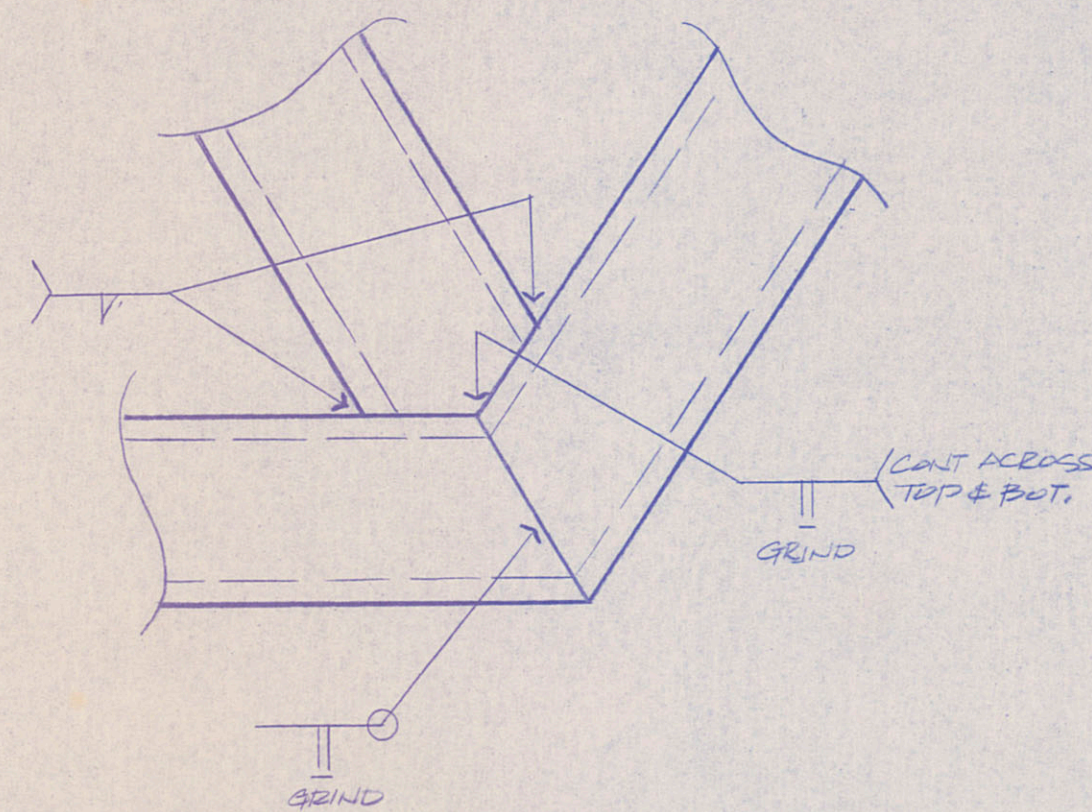

TYPICAL DRILLED PIER FOUNDATION
SCALE: 3/4" = 1'-0"

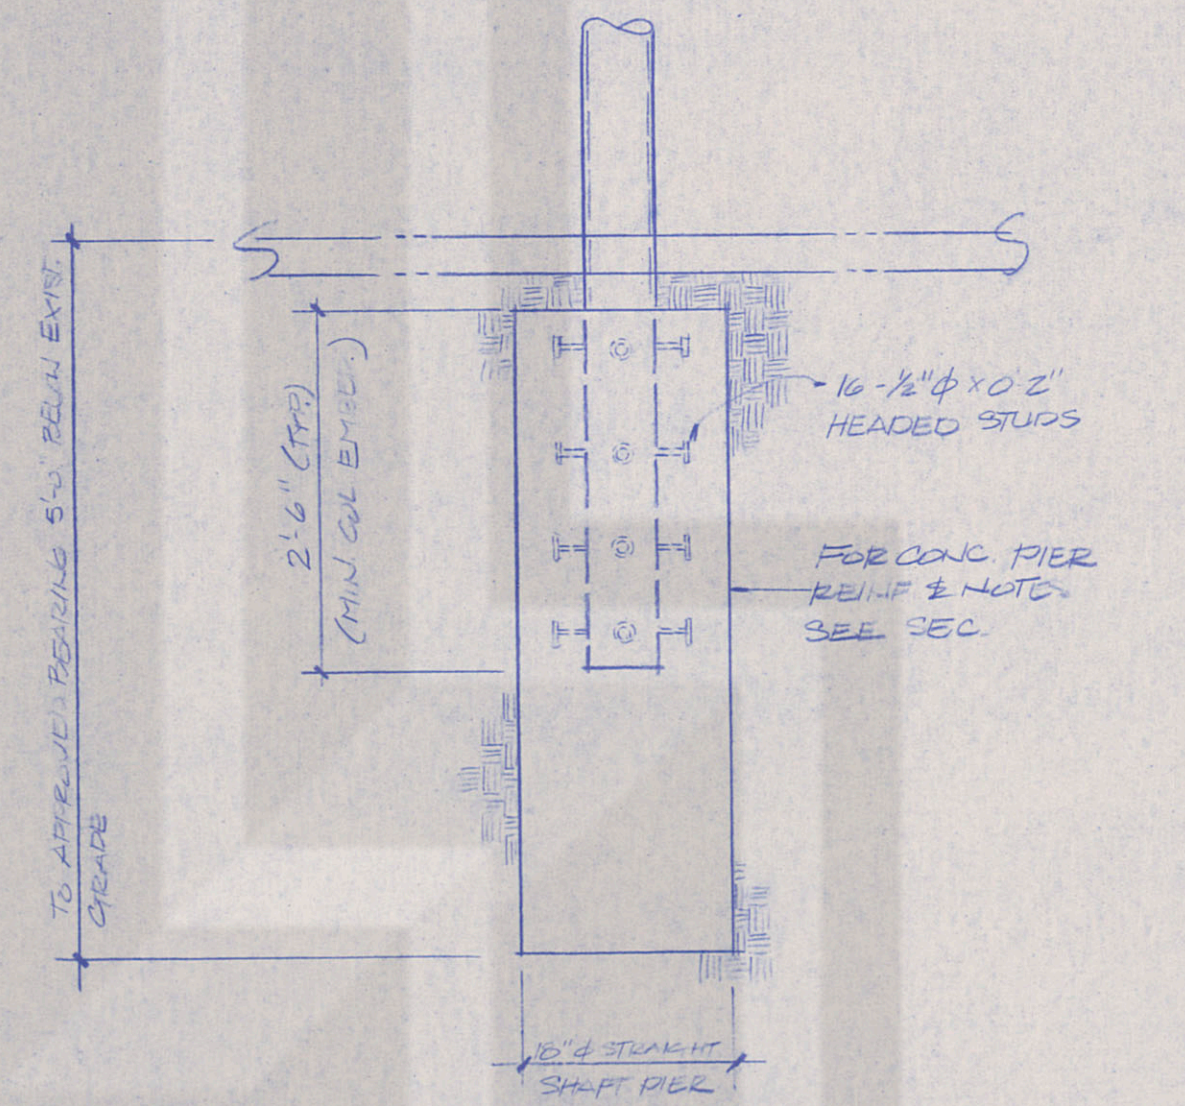

OPTIONAL COLUMN ANCHORAGE
@ DRILLED PIER FOUNDATION
SCALE: 3/4" = 1'-0"

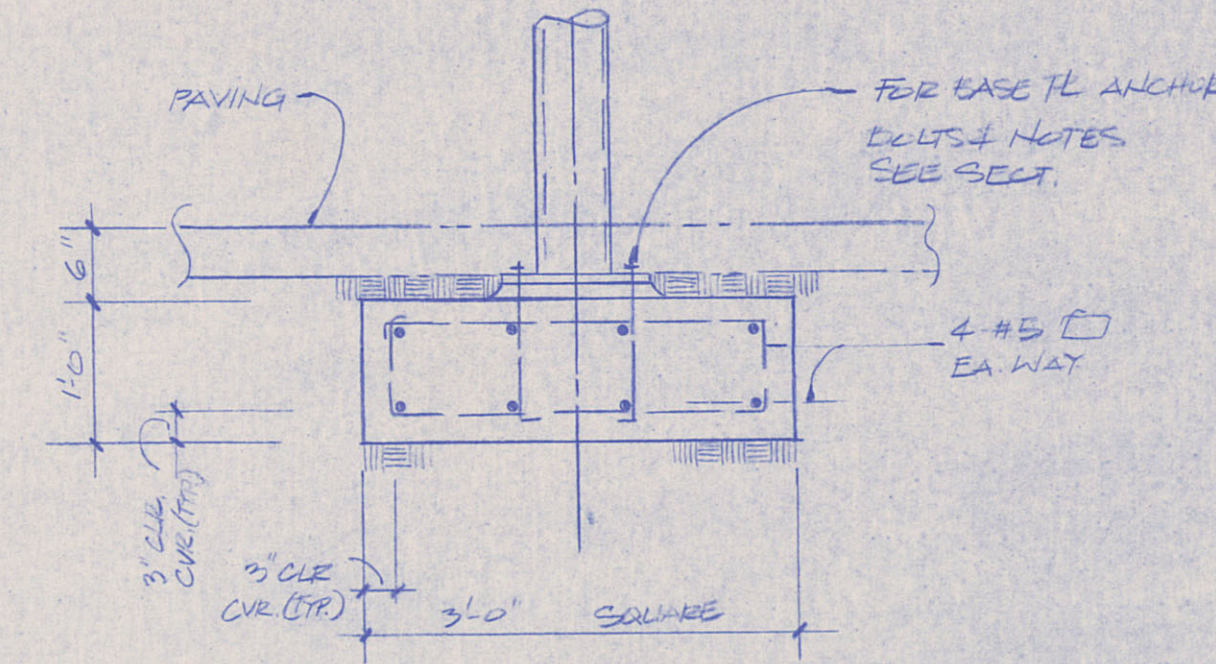

TYPICAL SPREAD FOOTING
FOUNDATION DETAIL
SCALE: 3/4" = 1'-0"




J. ROBERT ANDERSON, ASLA

LANDSCAPE ARCHITECT - LAND PLANNER

2700 BEE CAVE ROAD, SUITE 120 AUSTIN, TEXAS 78746

512 / 327-9772

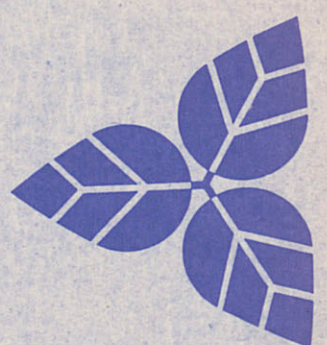

LANDSCAPE ARCHITECTURAL DRAWINGS
PHASE I REBECCA BAINES JOHNSON PARK
AND FESTIVAL BEACH IMPROVEMENTS

CITY OF AUSTIN
PARKS & RECREATION DEPARTMENT
CIP PROJECT 867793
AUSTIN, TEXAS

DATE	_____
SCALE	_____
REVISIONS	_____
DRAWN BY	_____
SHEET	_____ OF _____