




MAIN ENTRANCE ELEVATION SCALE: 1/2" = 1'-0"

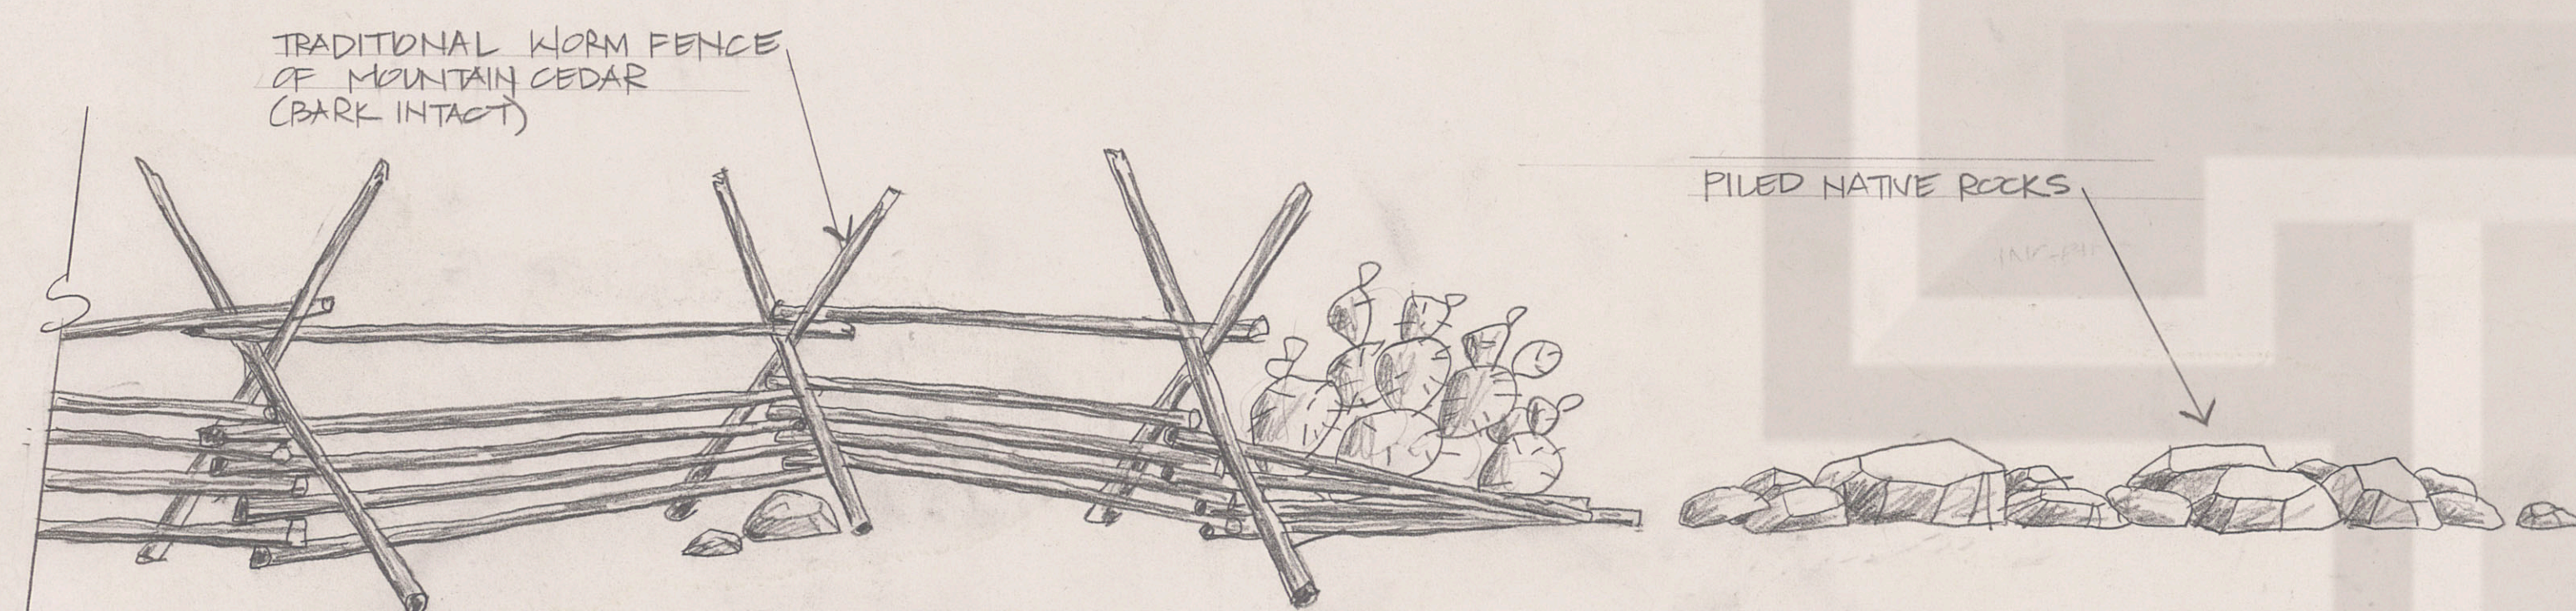


KIOSK CIRCLE DETAIL

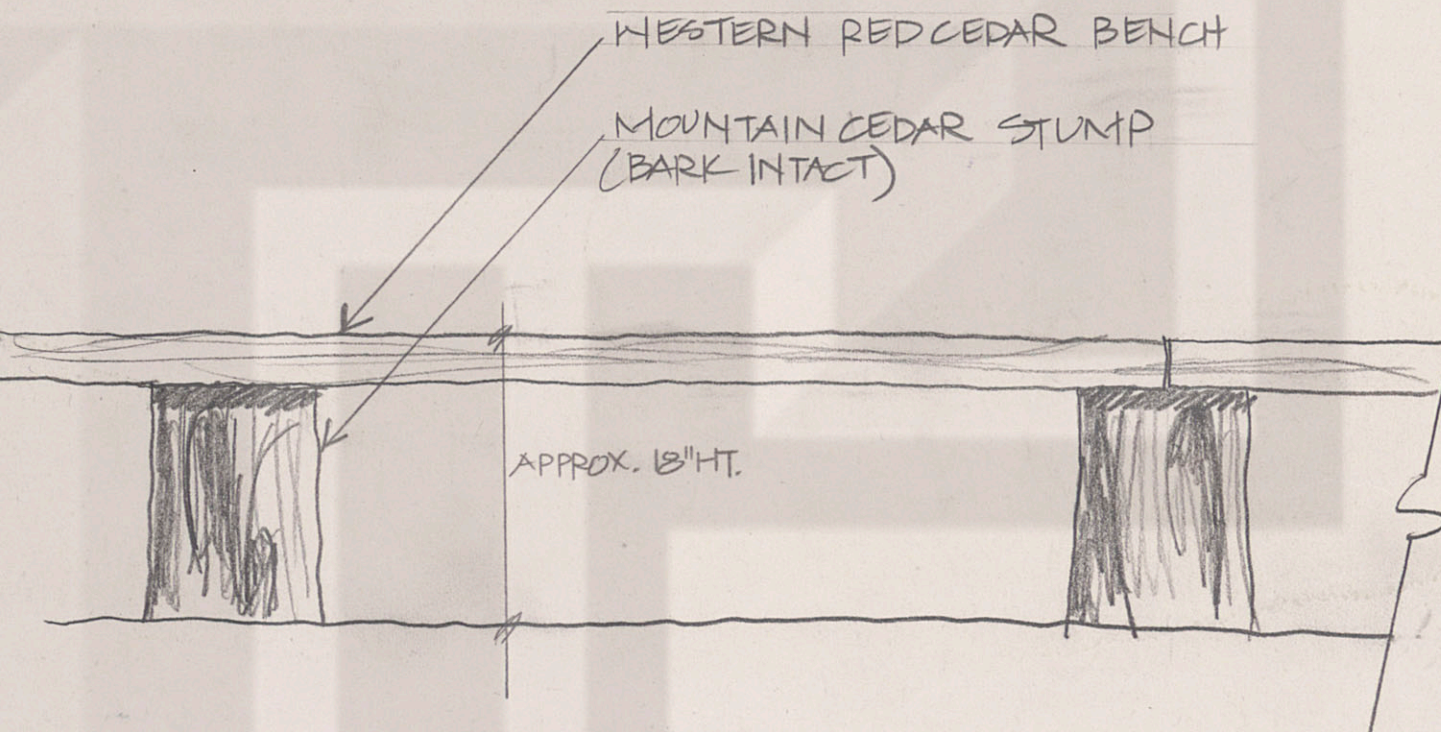


AMPHITHEATRE DETAIL

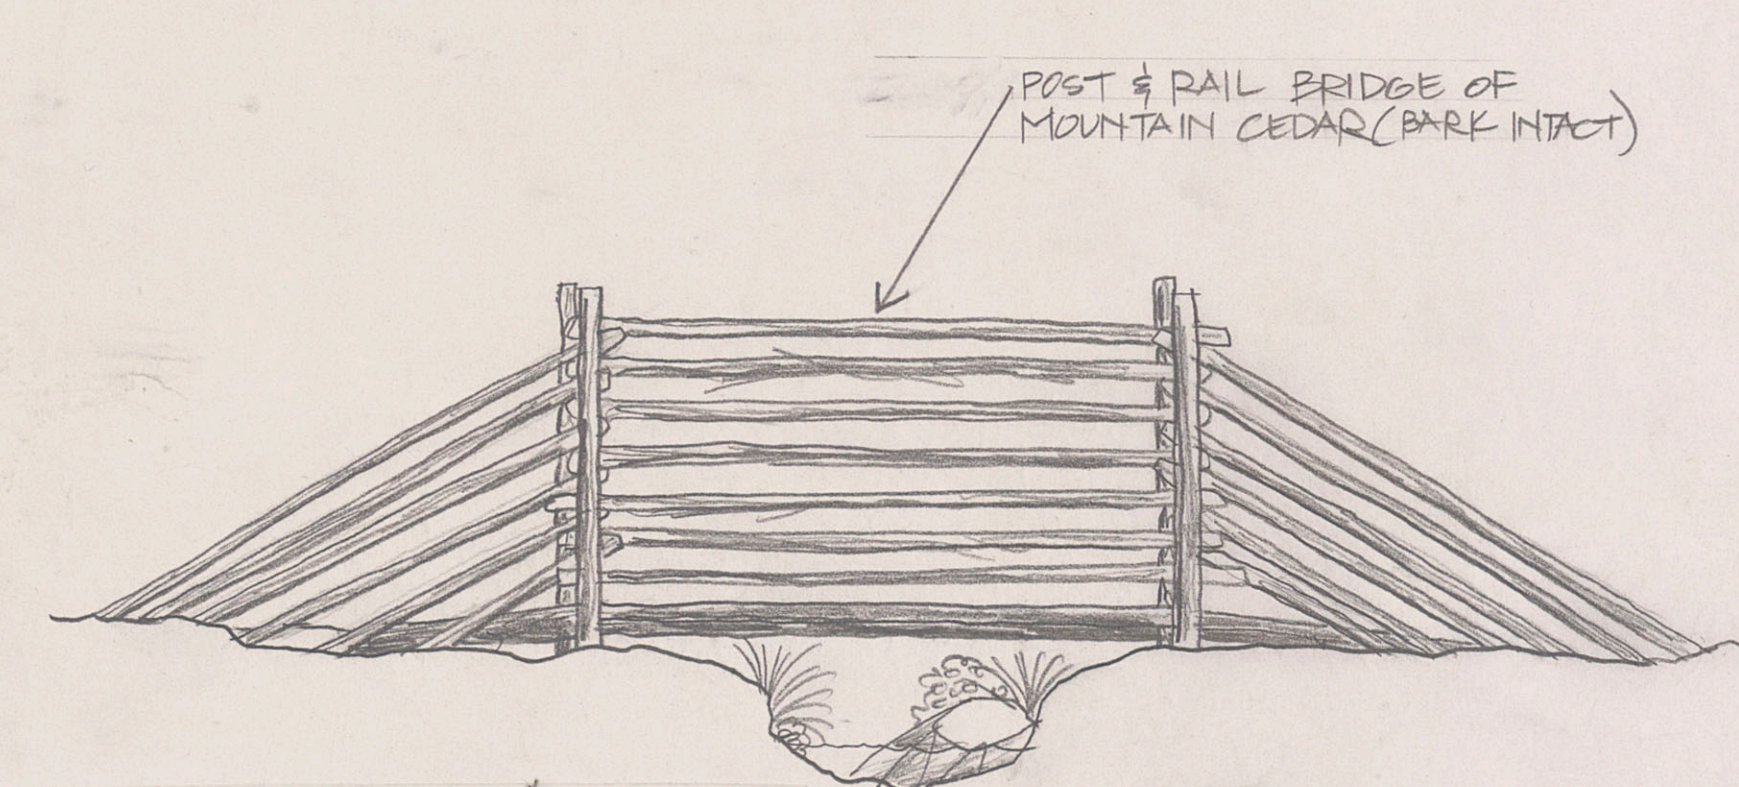


FOOTBRIDGE ELEVATION

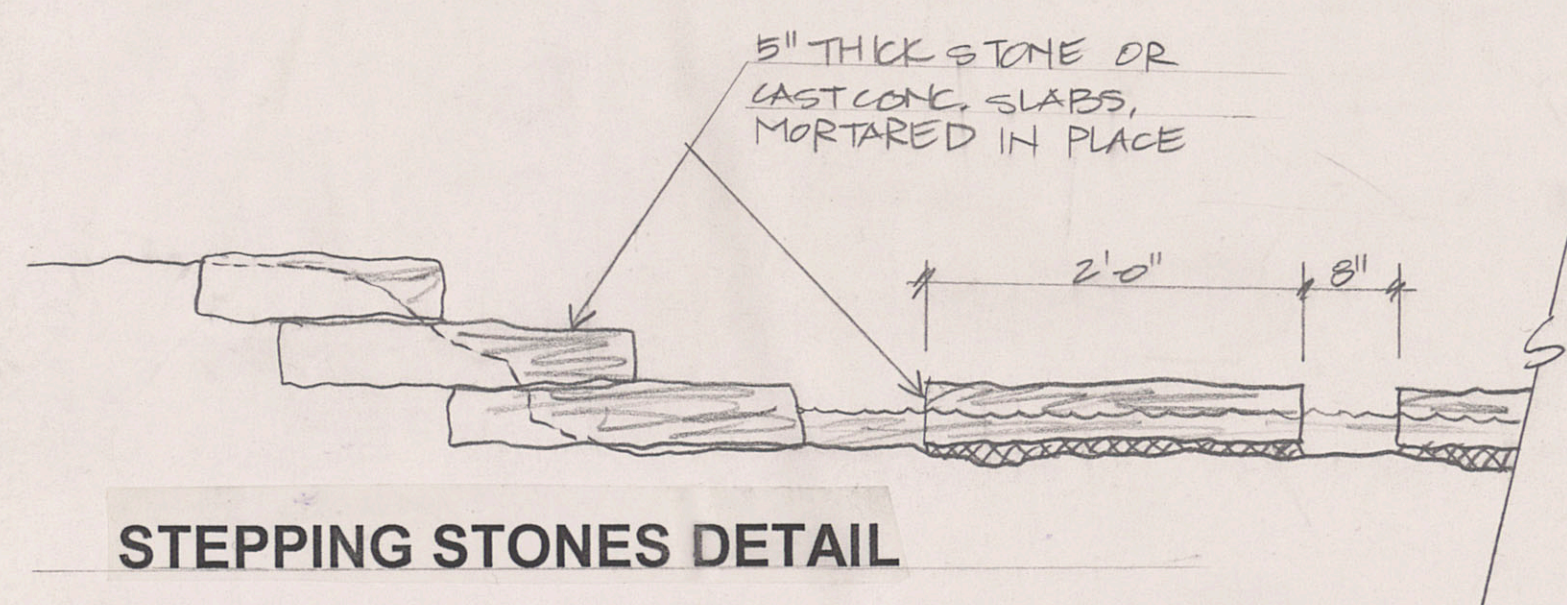

STEPPING STONES DETAIL

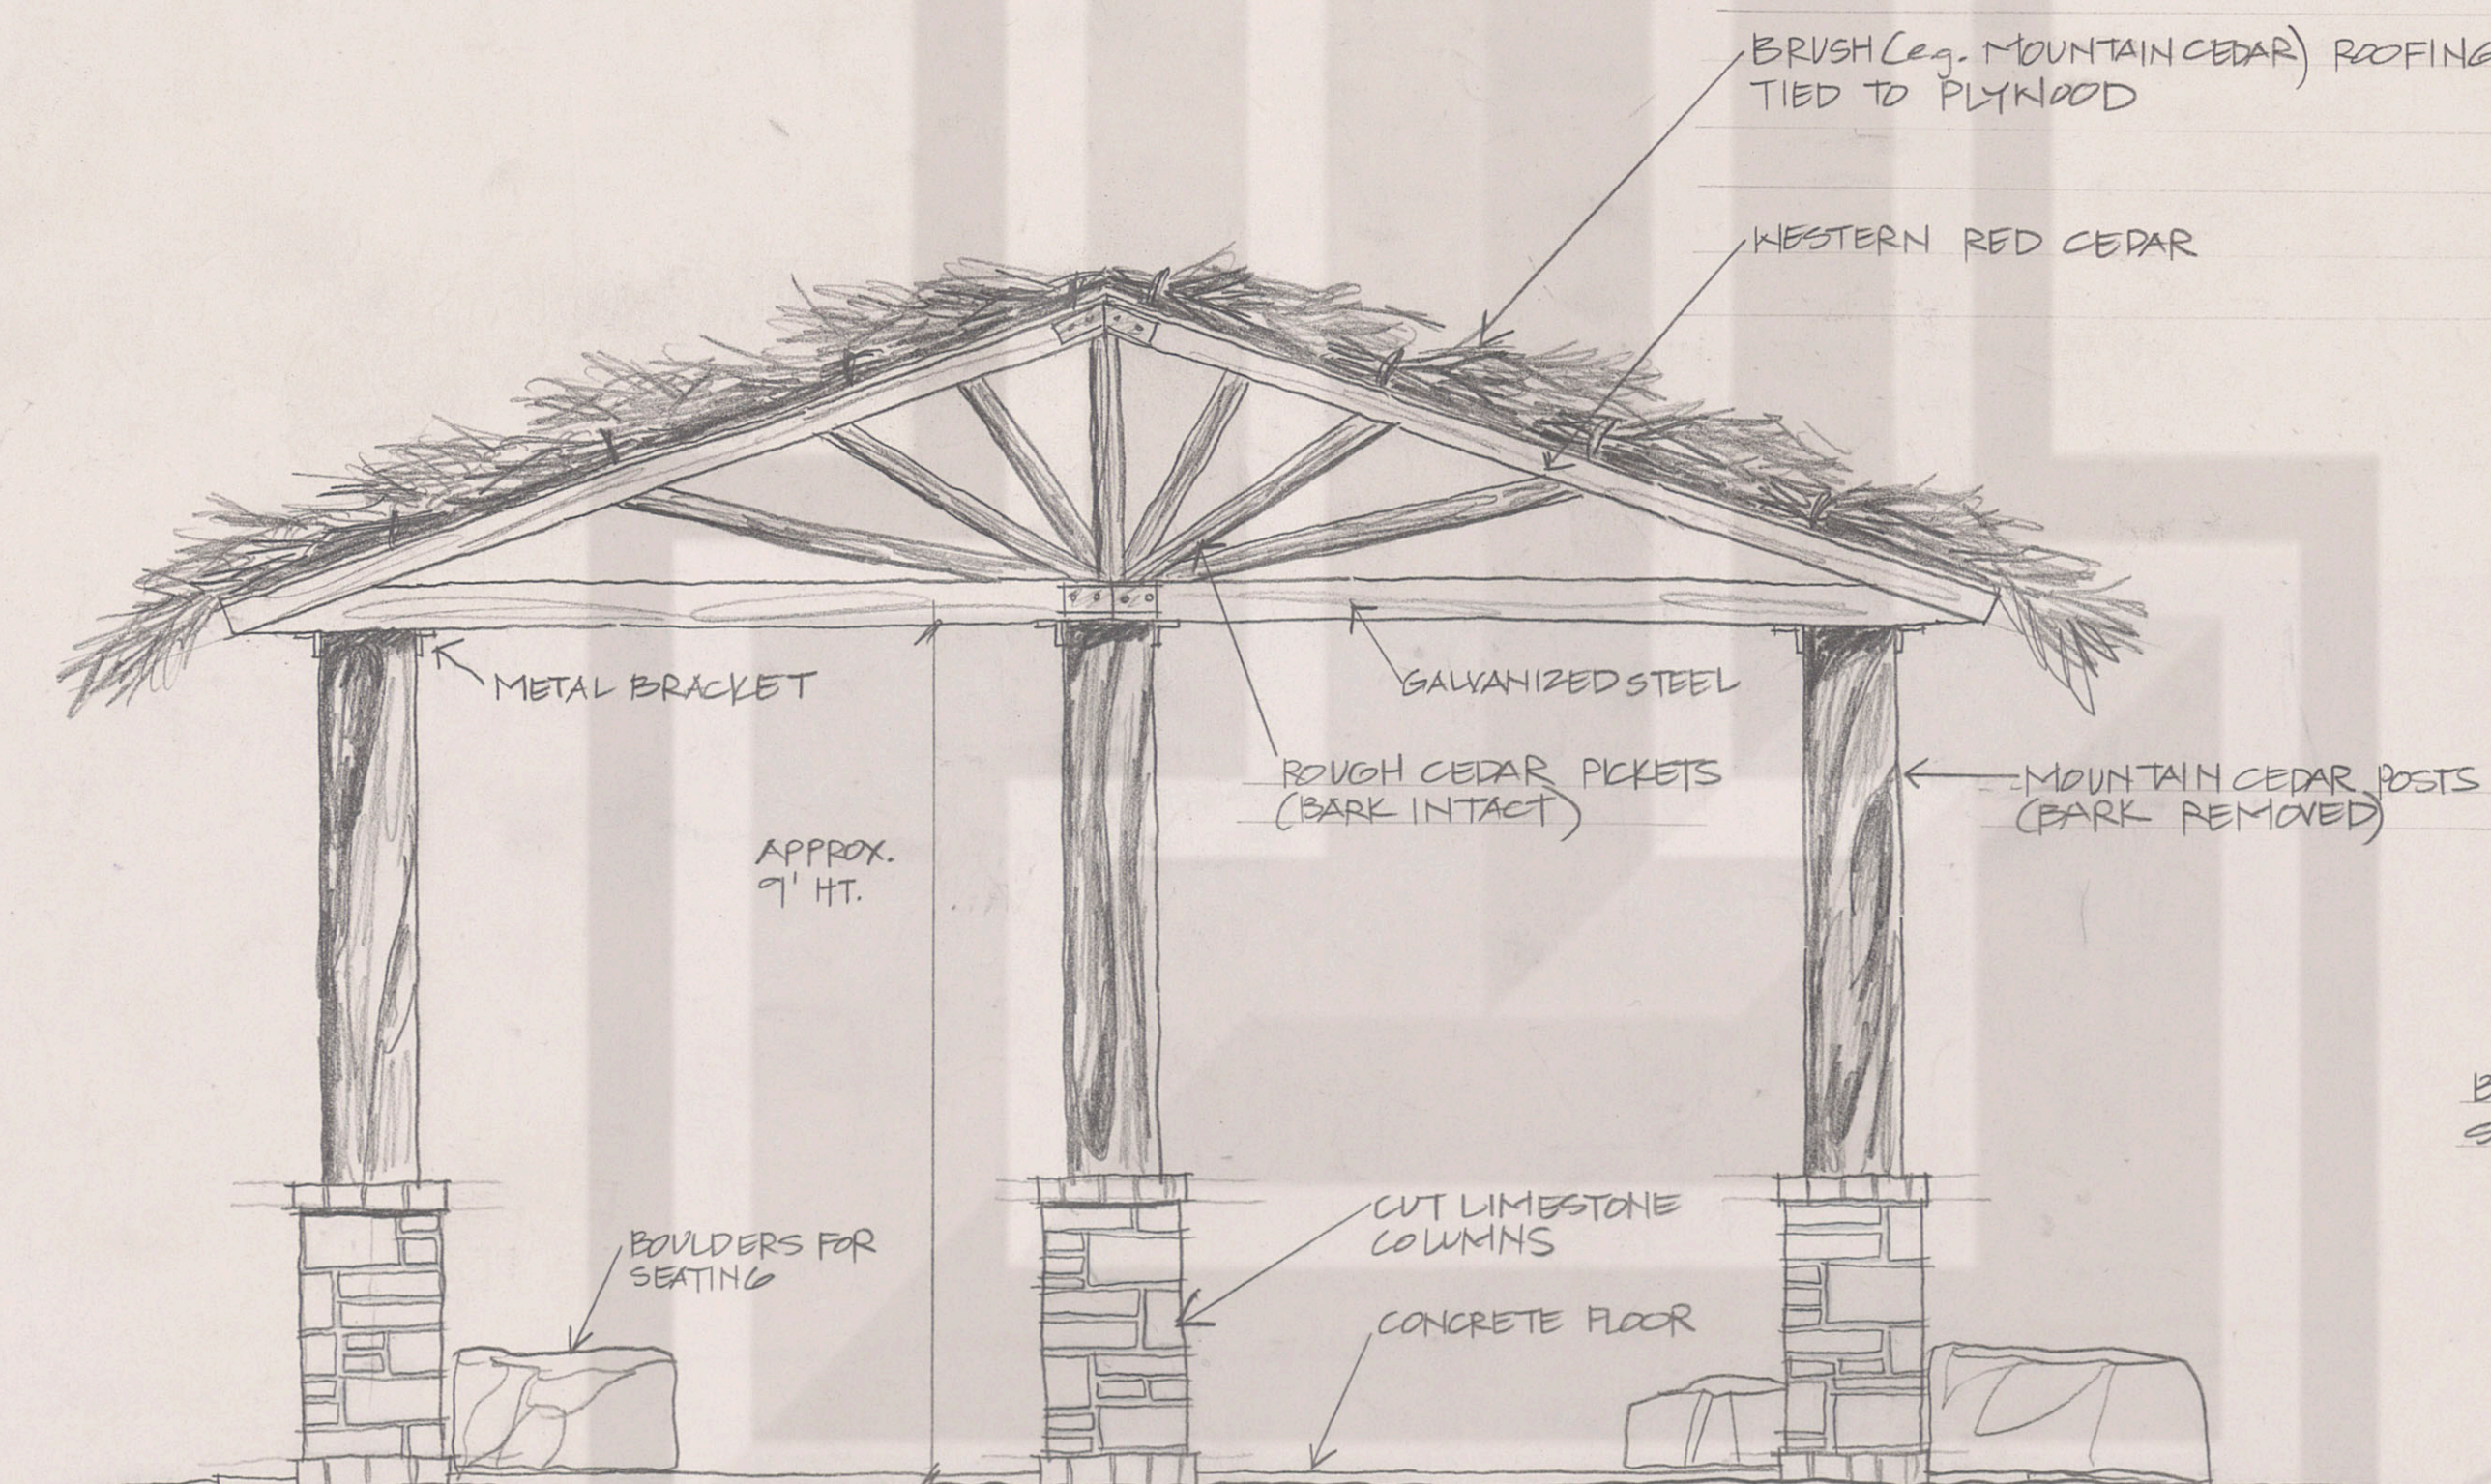

PAVILION ELEVATION SCALE: 1/2" = 1'-0"

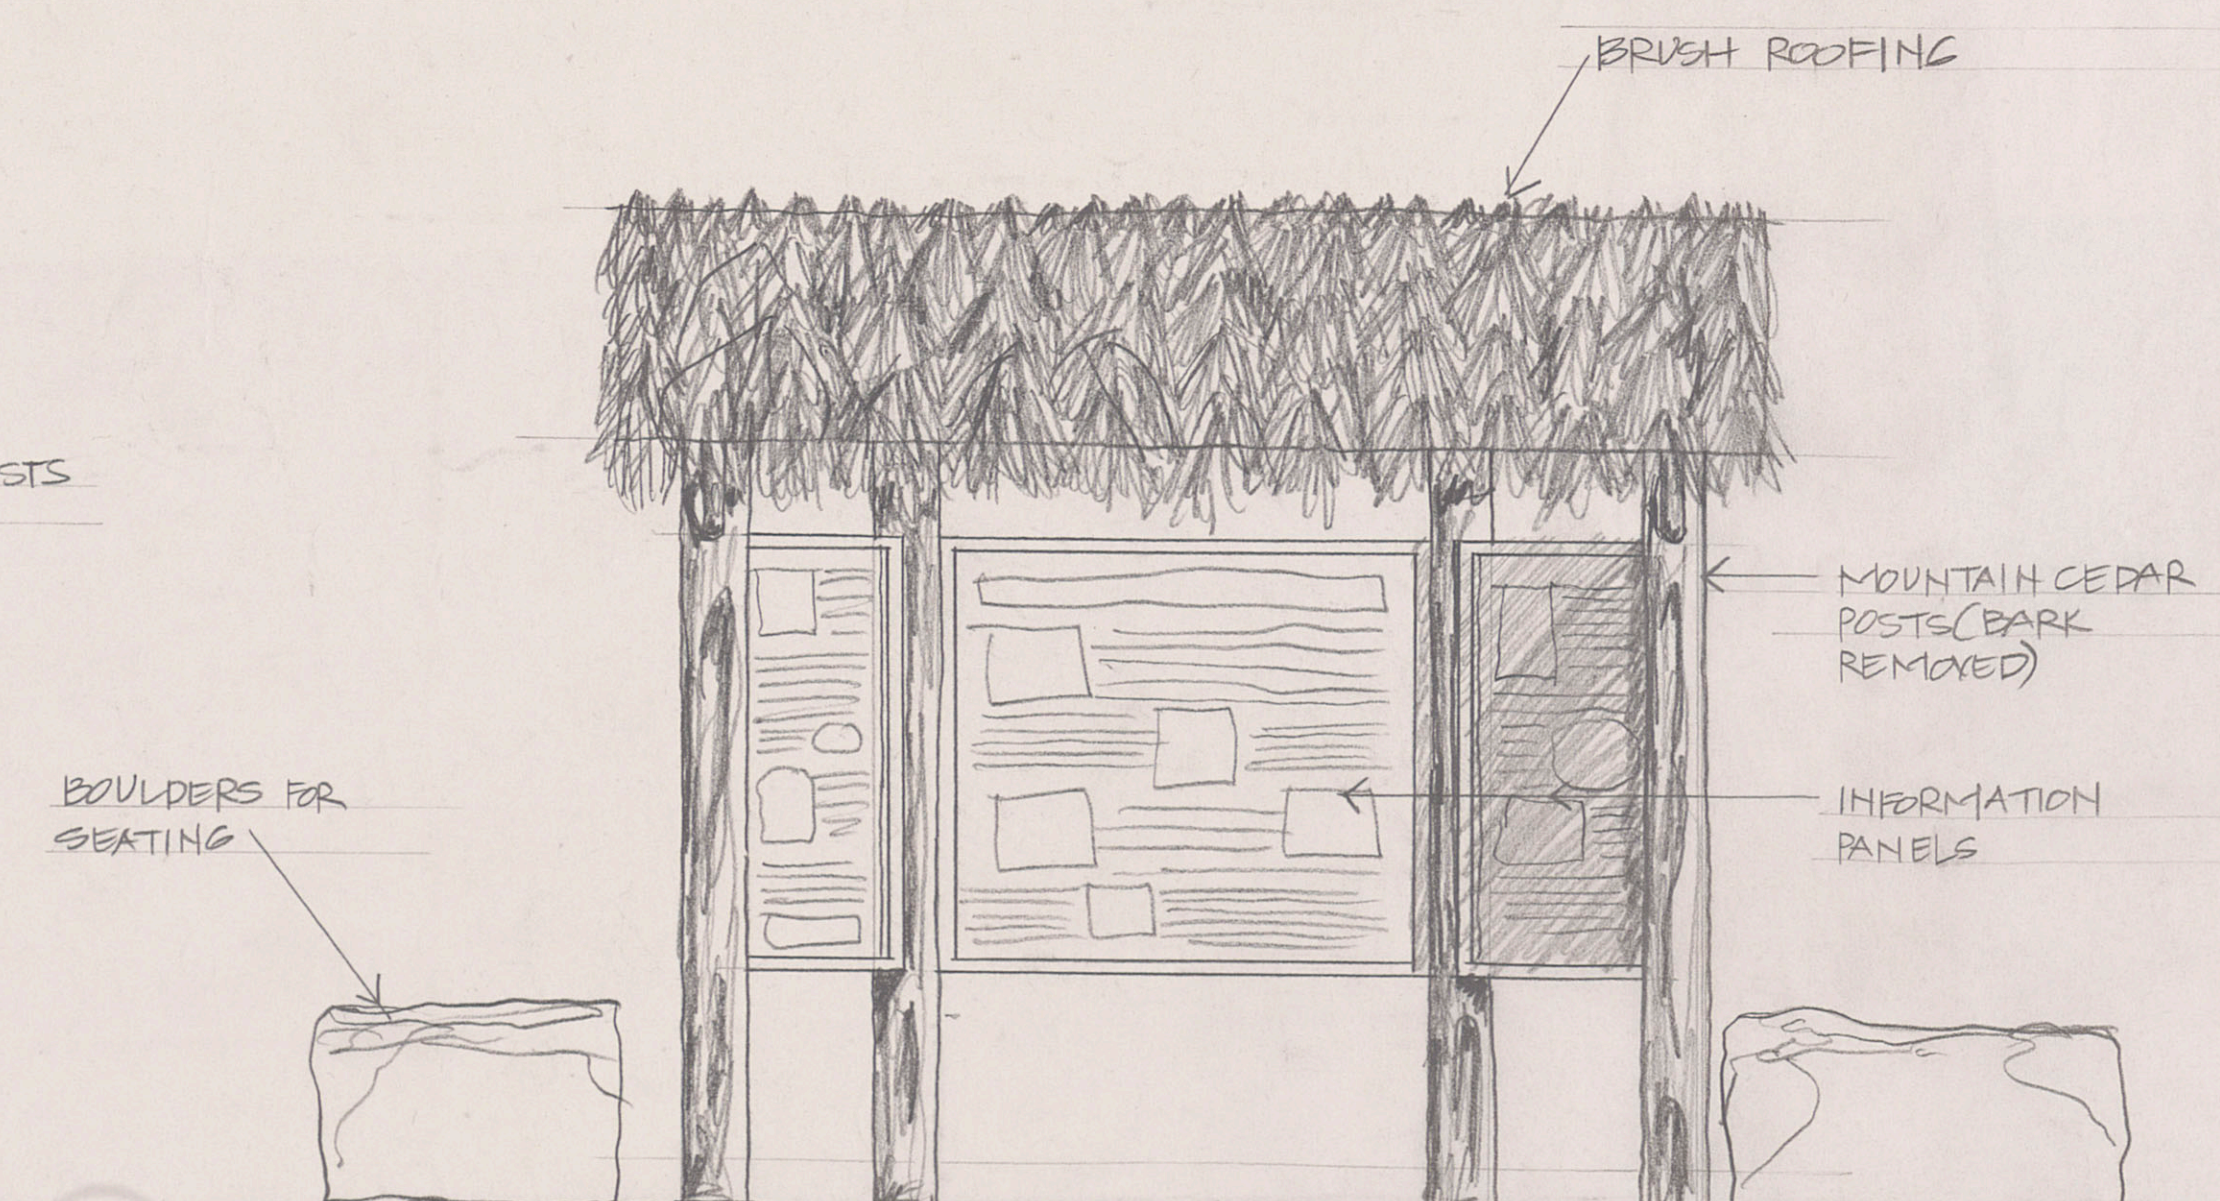

KIOSK ELEVATION SCALE: 1/2" = 1'-0"



J. Robert Anderson, AIA

ELEVATIONS

NAGEL RANCH PRESERVE

BALCONES CANYONLANDS NATIONAL WILDLIFE REFUGE

MARCH 5, 1999