


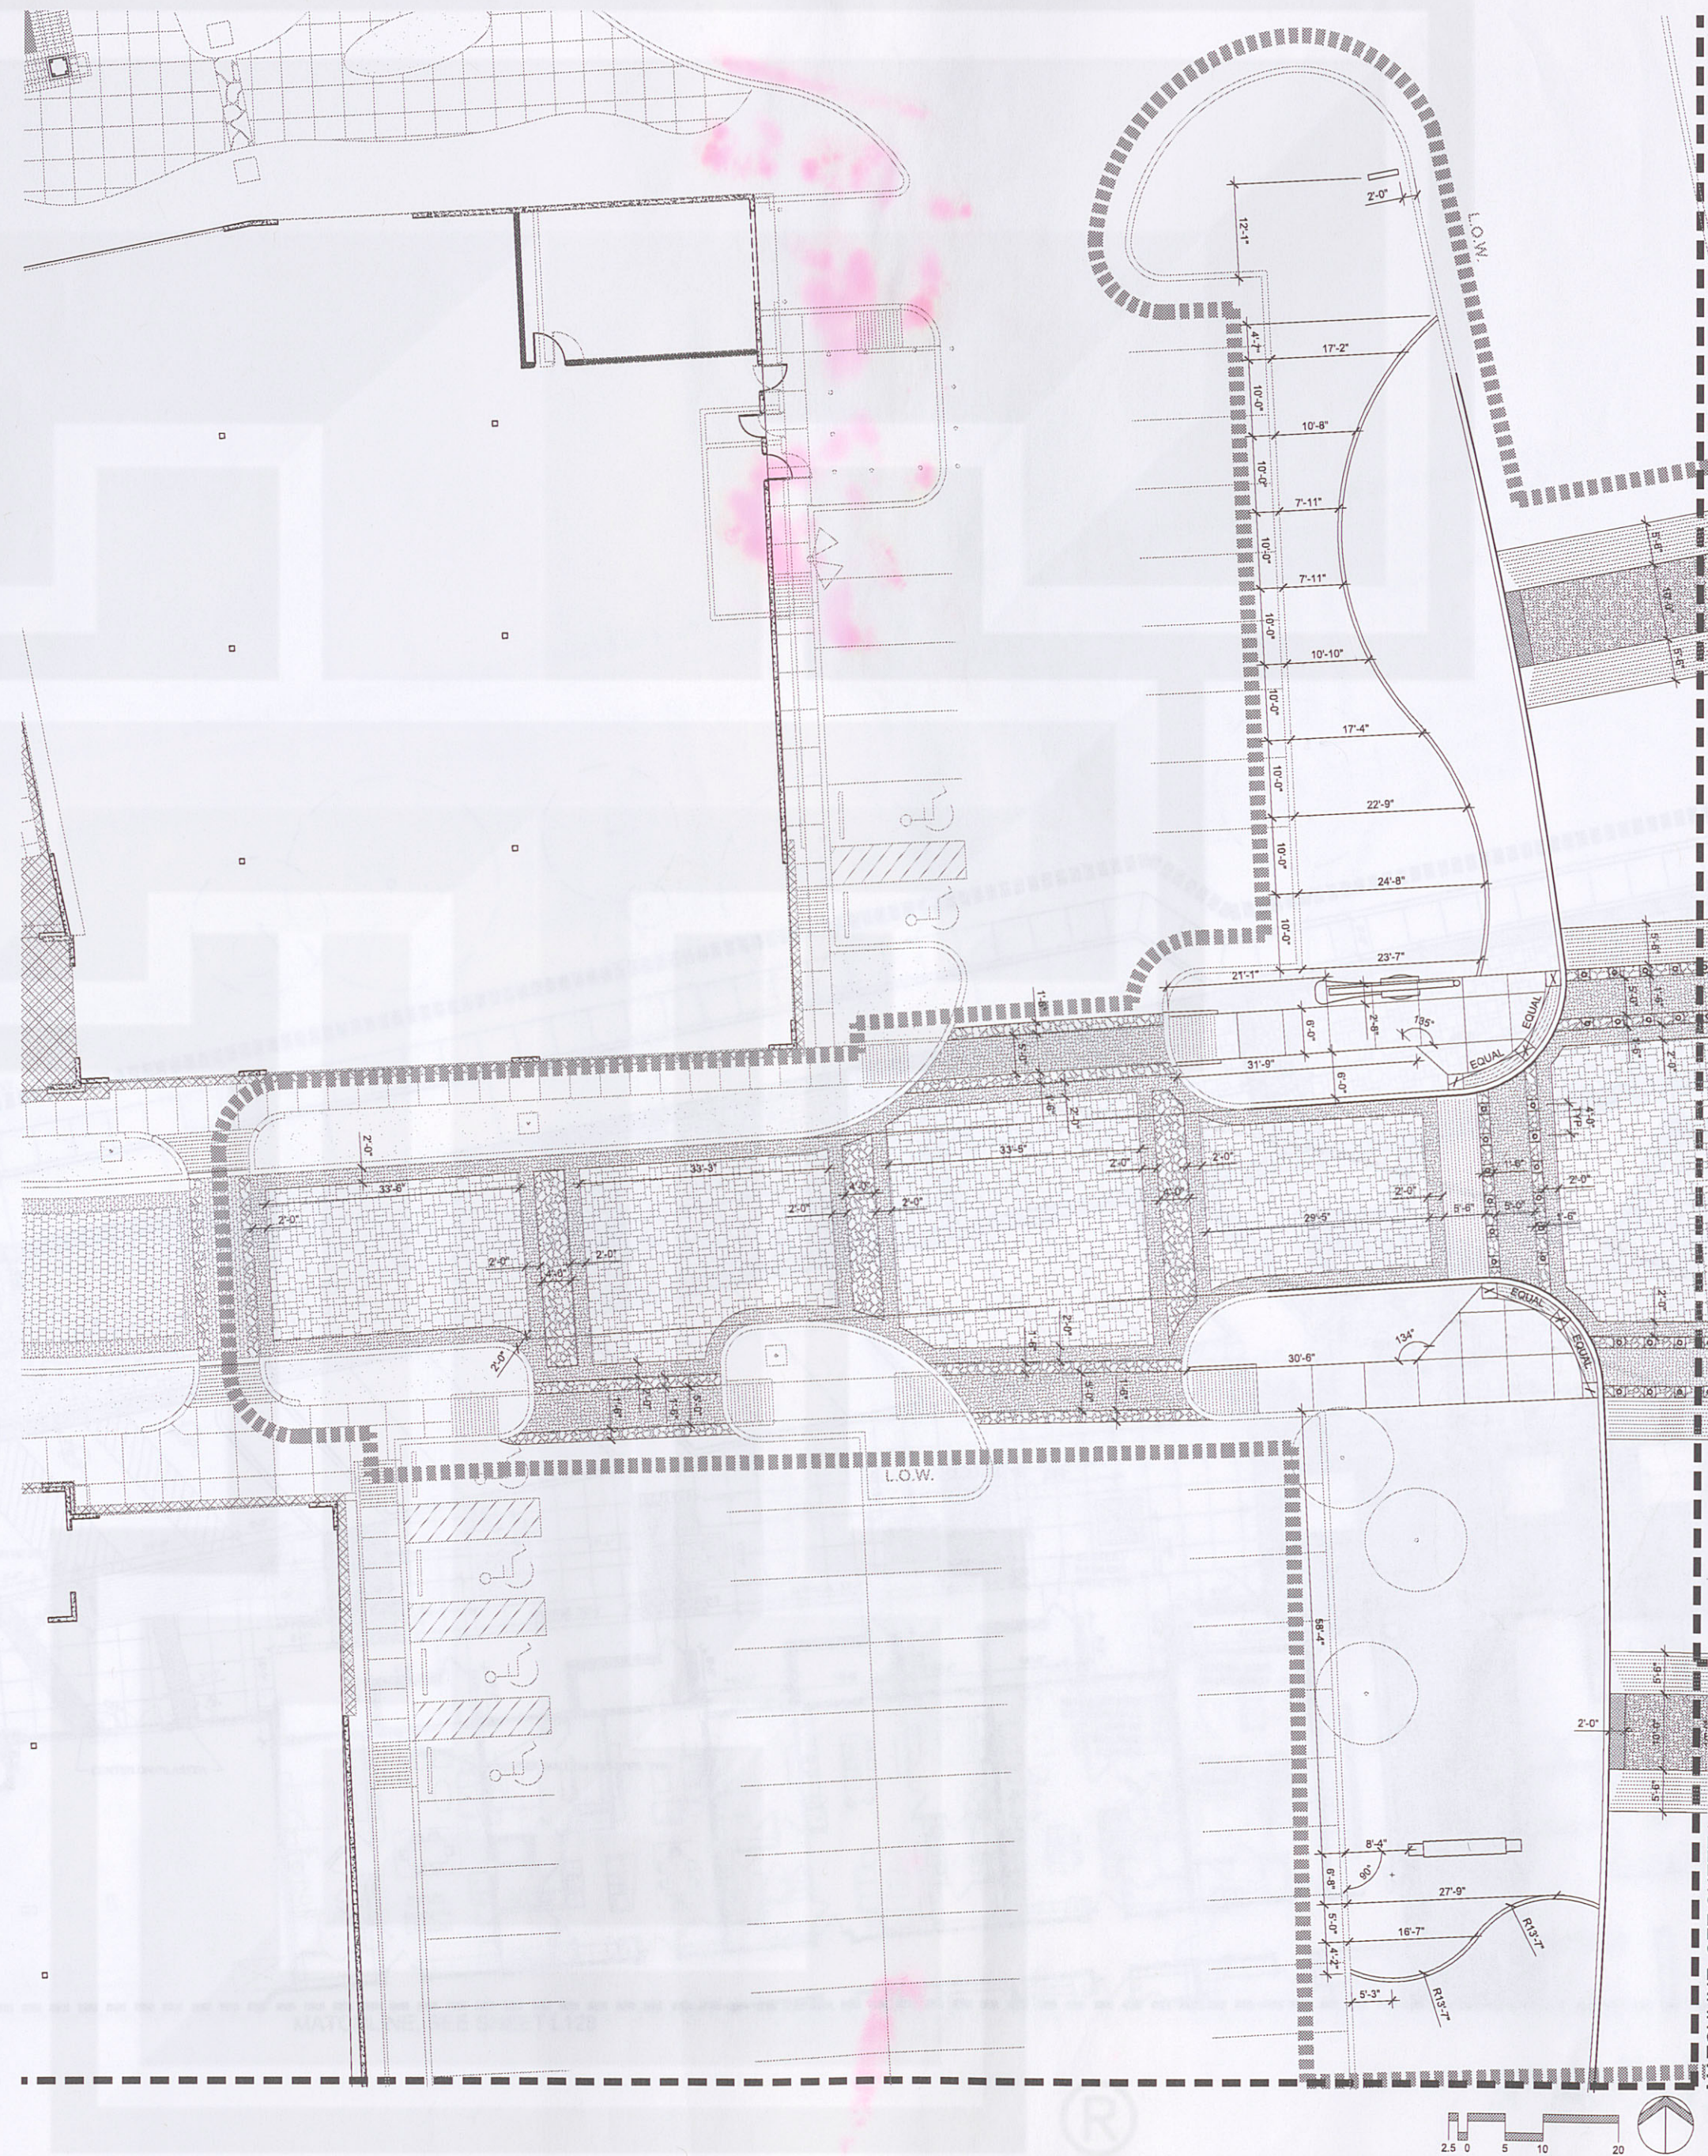

LRK

Looney Ricks Kiss

Architecture Planning Interiors Research
175 Toyota Plaza, Suite 600
Memphis, Tennessee 38103
Telephone 901 521 1440
Fax 901 525 2760
E-mail info@lrk.com

Client:

LOADSTAR, Inc.

9830 Colonnade Boulevard, Suite 600

San Antonio, Texas 78230

Issues and Revisions

Date	Issues
01/27/12	Design Development
03/23/12	CD Check Set
04/08/12	La Cantera Pricing Set
07/11/12	Permit Set
10/11/12	For Construction

No.	Date	Revisions
1	10/15/12	For Construction Set

©2010 LRK Inc.
Drawings, written material, and design concepts shall not be used or reproduced in whole or part in any form or format without prior written consent of LRK Inc. Do not scale drawings. Use given dimensions only. If not shown, verify correct dimensions with the Architect. Contractors shall check and verify all dimensions and conditions at job site.

Seal
J. Robert Anderson
LANDSCAPE ARCHITECTS
3708 MANCHELCA ROAD - AUSTIN, TEXAS 78704
P 512.453.0111 F 512.453.0112
WWW.JROBERTANDERSON.COM



Project Number: 01.11073.00

Project Name:

La Cantera Phase I

Market Street
San Antonio, Texas

Drawing Name:

LAYOUT & DIMENSIONS PLAN

Drawn By: RHD

Checked By: JRA

L120