

01.27.12	Design Development
04.03.12	50% CD
06.08.12	PRICING SET
07.11.12	PERMIT SET


8	10/15/12	For Construction Set
---	----------	----------------------

©2012 LRK Inc.
Drawing, written material, and design concepts shall not be
used or reproduced in whole or part in any form or format
without prior written consent of LRK Inc. Do not scale drawings.
Use given dimensions only. If not shown, verify correct
dimensions with the Architect. Contractor shall check and verify
all dimensions and conditions at job site.



1 COURTYARD 1 - SOUTH WALL

1/8" = 1'-0"

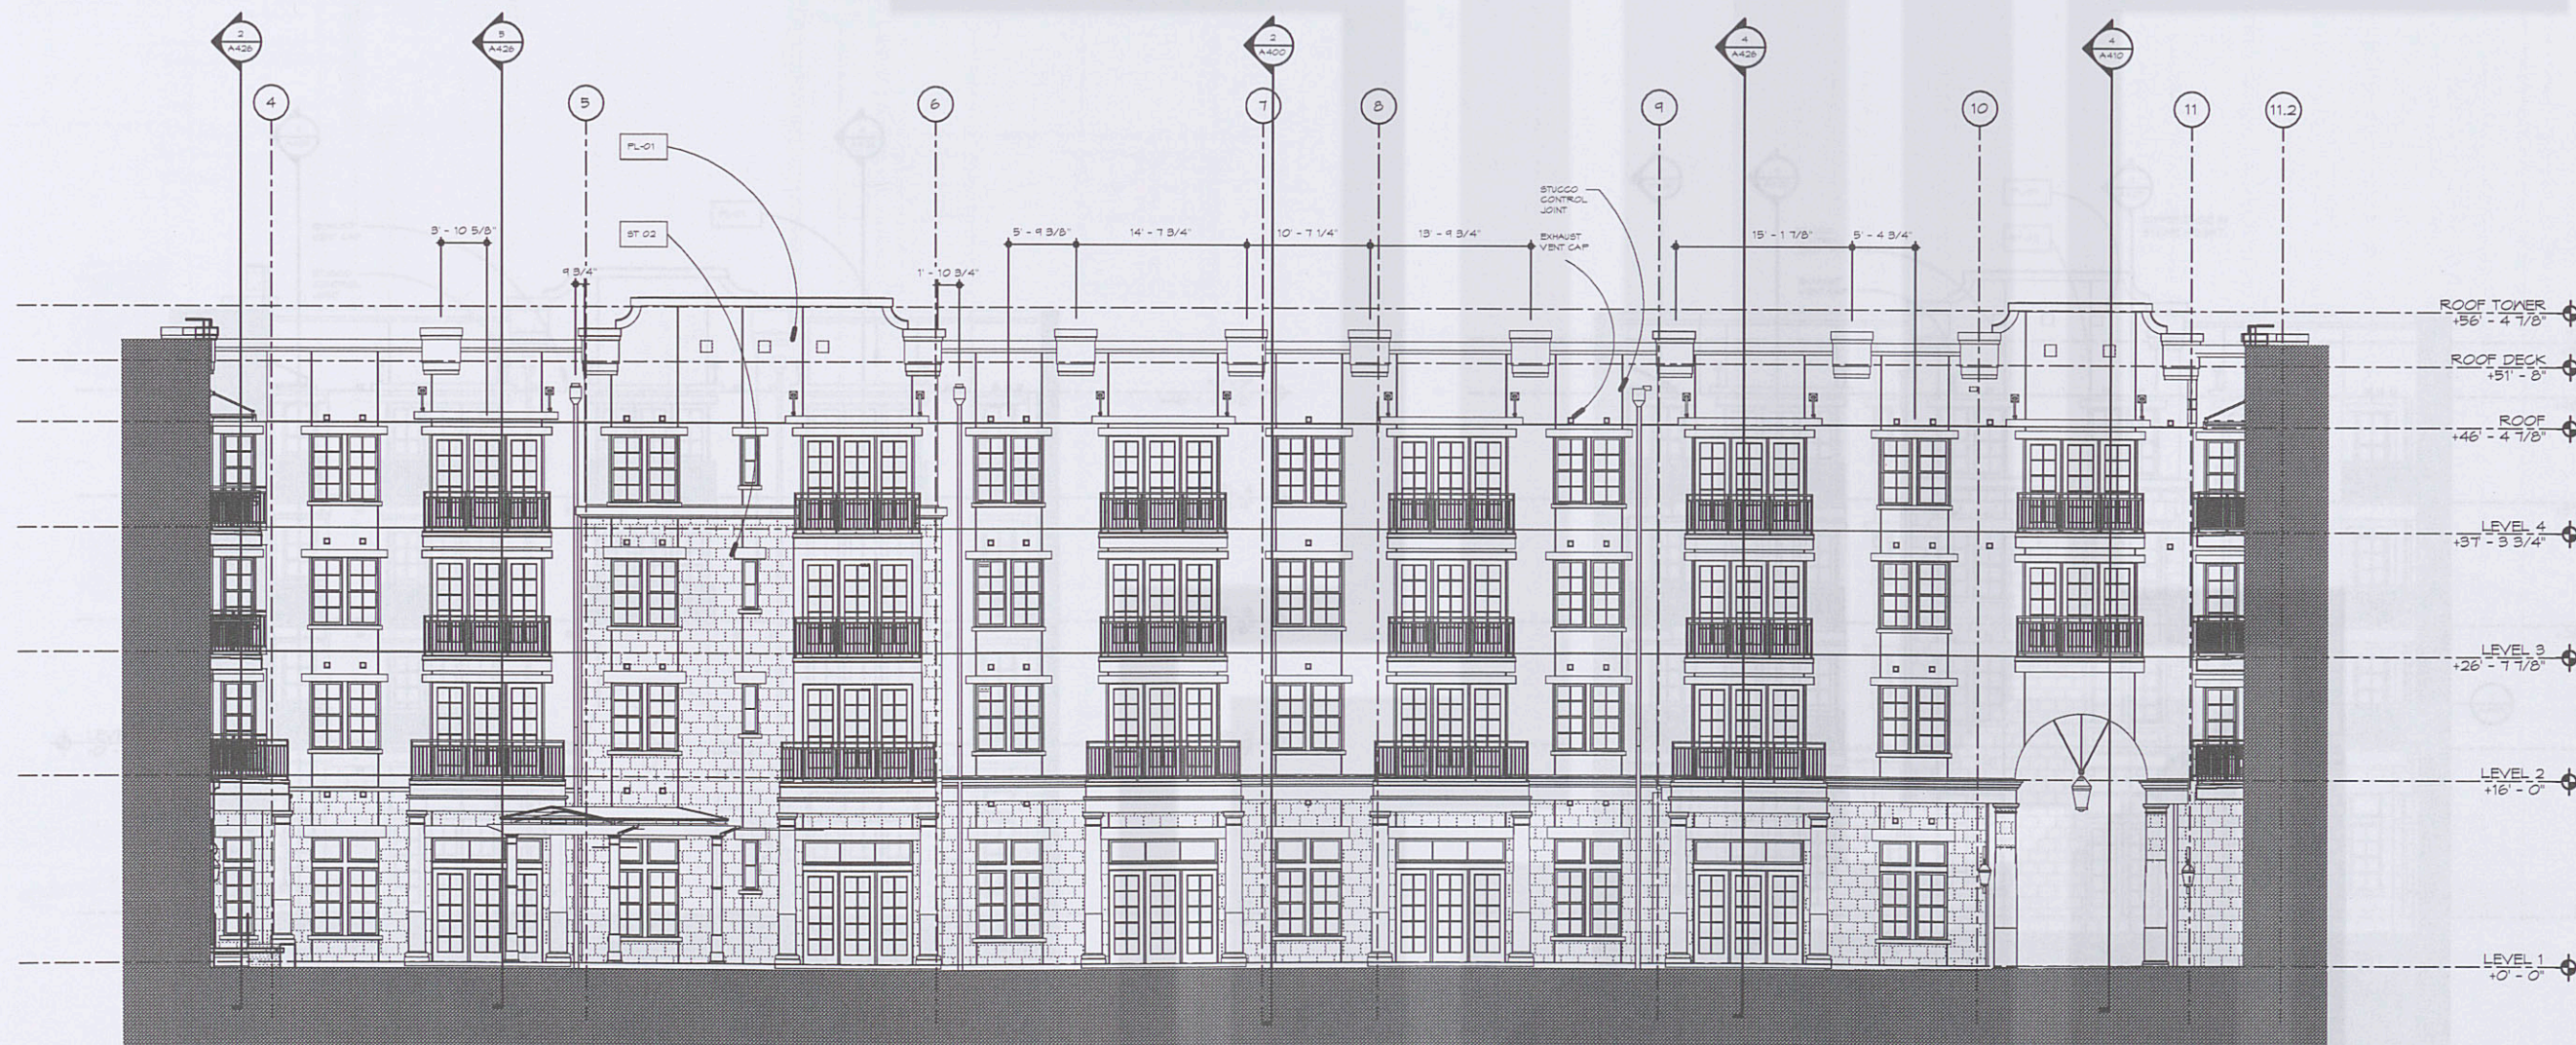

2 COURTYARD 1 - NORTH WALL

1/8" = 1'-0"