




FROM	
CONSTRUCTION	Department
Stable U. C. A. 1-1	Coras
Drawn by C. J. E.	Date 6-10-18
Traced by	Date
Approved	Date
15018	
4	

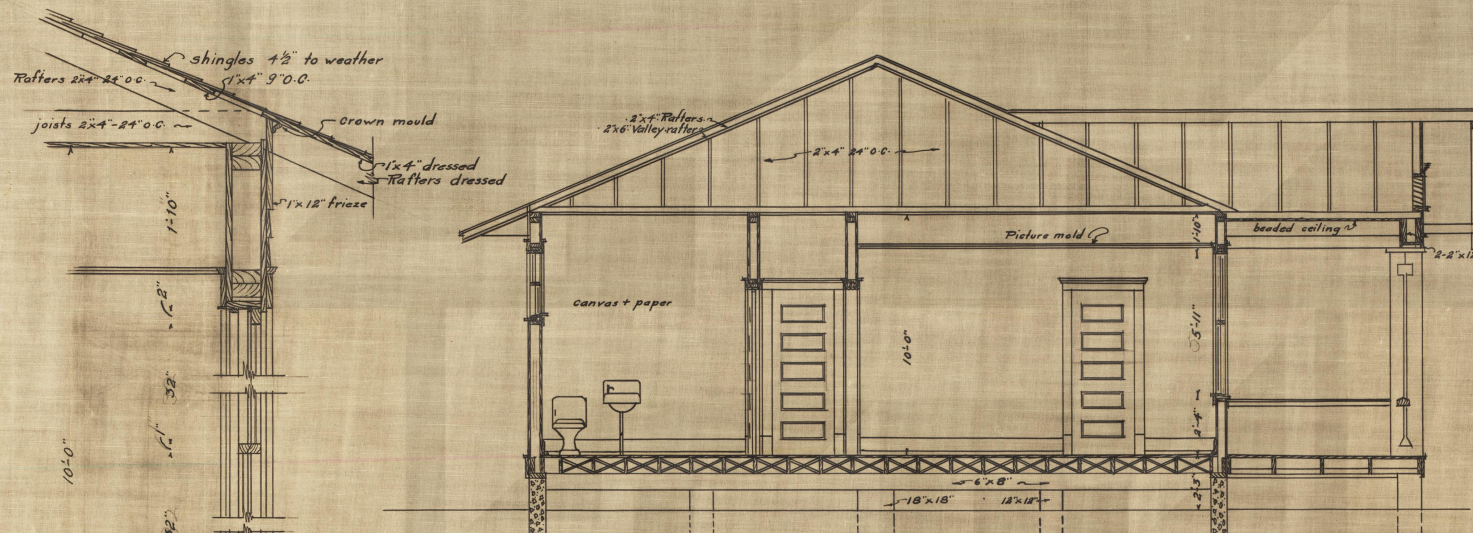

SECTION
SCALE 1/4"=1'-0"

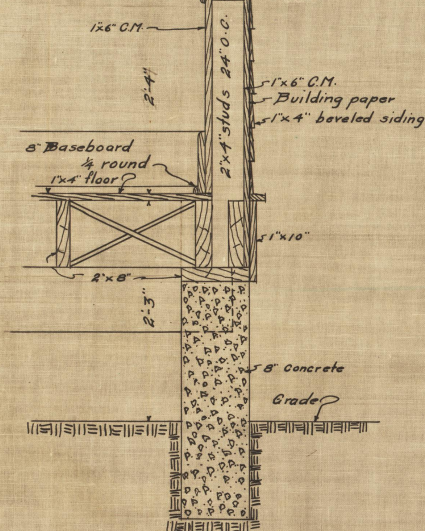


TYPICAL SECTION
SCALE 1"=1'-0"

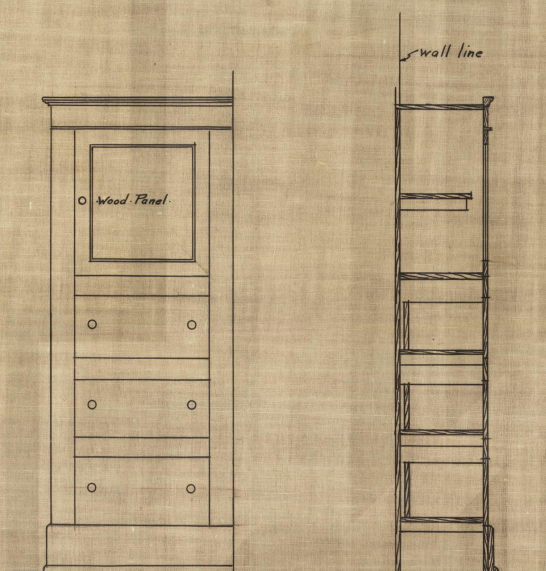

BATH-ROOM CABINET
SCALE 3/4"=1'-0"



PORCH RAIL
SCALE 3/4"=1'-0"

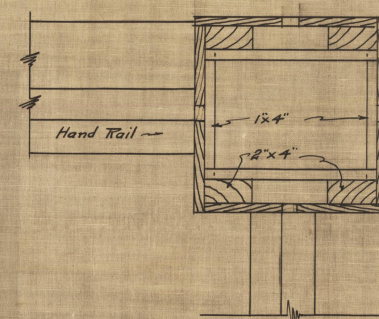

SECTION THRU PORCH COLUMN
SCALE 1 1/2"=1'-0"